


A2


1:50 - 0 1m 2m 3m 4m 5m 6m 7m 8m 9m 10m 1:200- 0 2m 4m 6m 8m 10m 12m 14m 16m 18m 20m 1:500- 0 1 10m 20m 20m 30m 40m 40m 50m 1:500- 0 1 10m 20m 20m 10m 12m 14m 16m 18m 20m 1:500- 0 10m 12m 14m 16m 18m 20m 150m 150m 150m

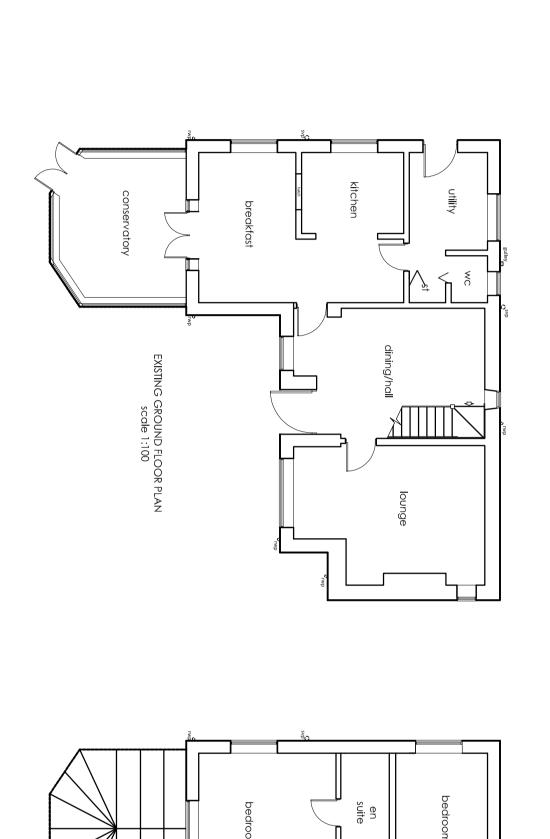


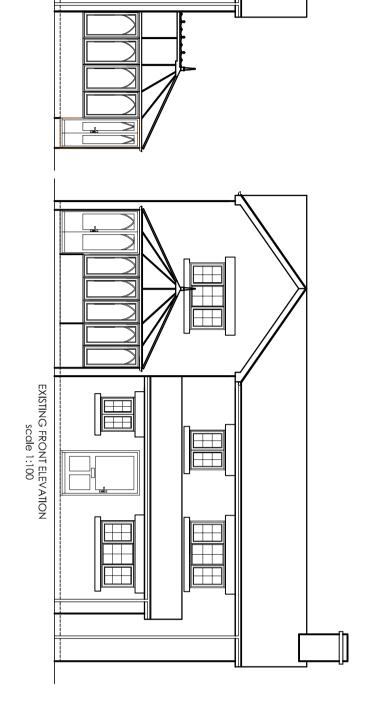

EXISTING SIDE ELEVATION scale 1:100

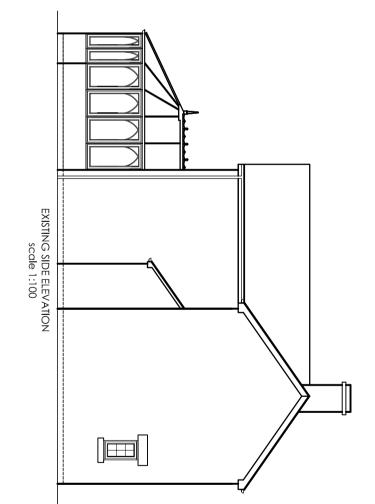

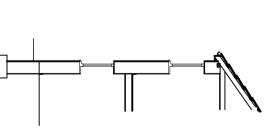

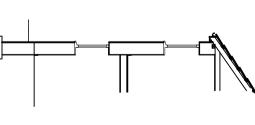

tel: 07974 243439

www.kadarchitectural.co.uk jon@kadarchitectural.co.uk

52 Parkway Trentham Stoke-On-Trent Staffordshire ST4 8AG

CLIENT Mr & Mrs C Prendaglia
'Willow Cottage'
Cloudside
Congleton
Cheshire
CW12 3QQ 2374/18/03 Planning & Building Regulation
Purposes Only

FIRST PUBLICATION DATE
July 2018

Jon Benne

DRAWING TITLE

Existing Details

SCALE:-1:50; 1:100

printed @ A2

Proposed Building Works at 'Willow Cottage' Cloudside Congleton Cheshire CW12 3QQ

REVISIONS & PUBLICATION DATES

EXISTING FIRST FLOOR PLAN scale 1:100

bath

St.

landing

THE PARTY WALL ACT 1996 - The Client's attention is drawn to the Party Wall Act 1996 which requires notification and agreement to be made with adjoining owners, where the building owner undertakes any building works on, adjacent to or near to the party wall line between the properties, the Client shall ensure that all legal obligations in this regard are compiled with.