
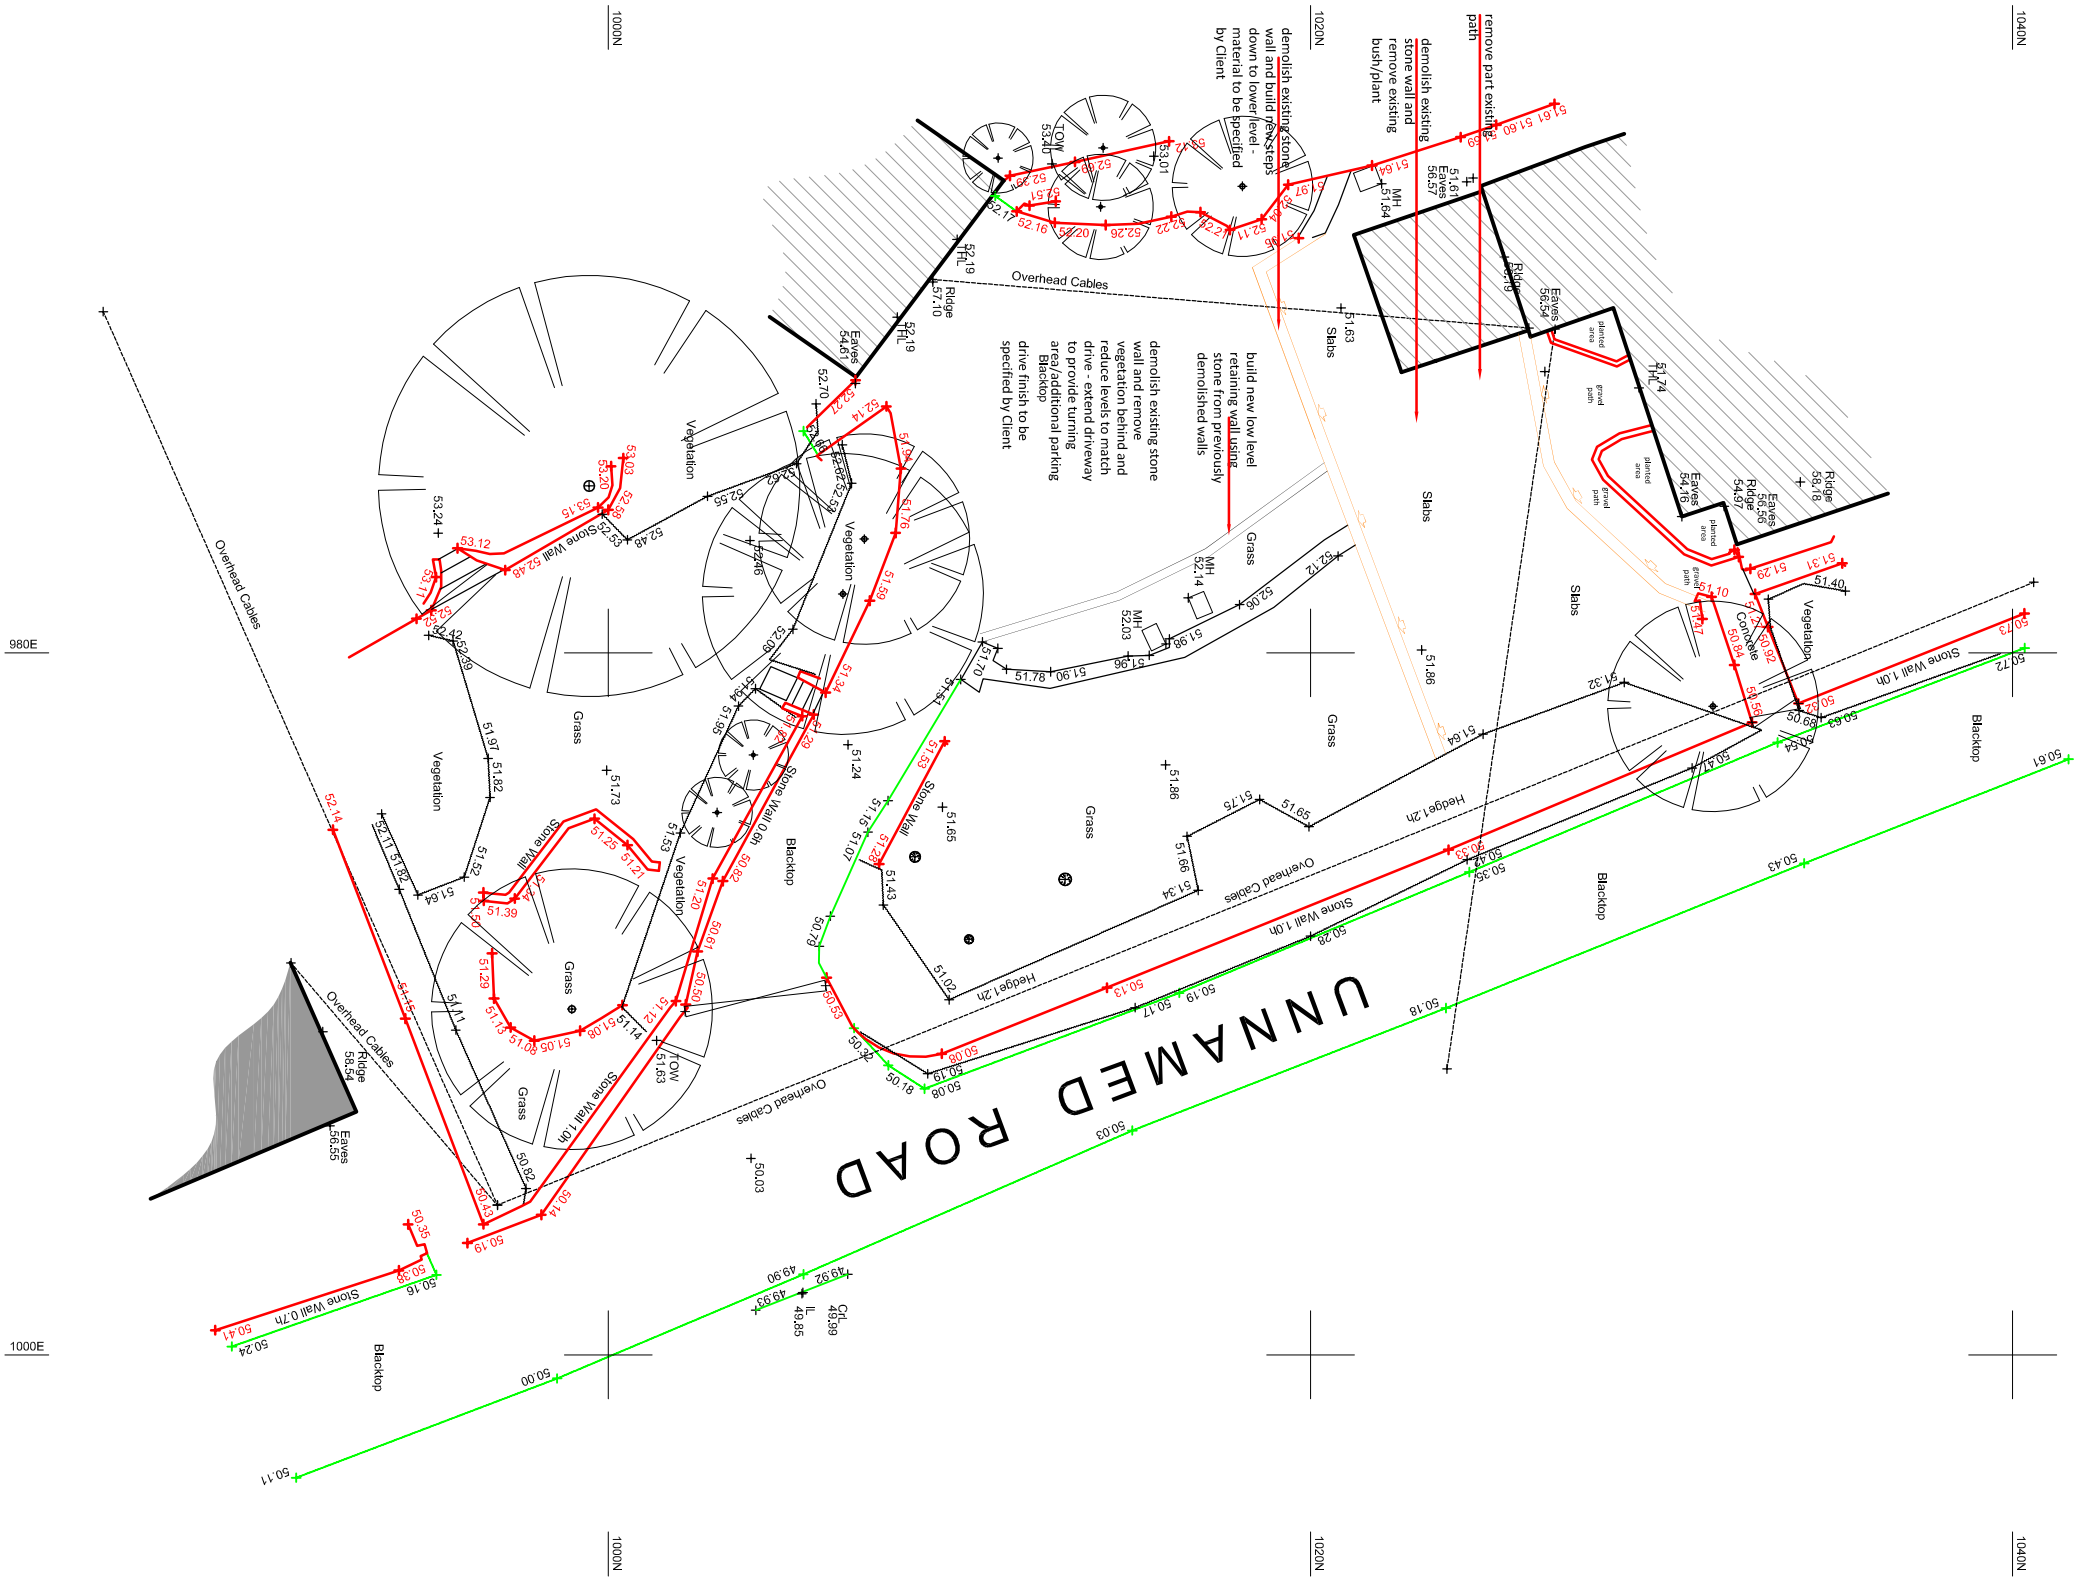
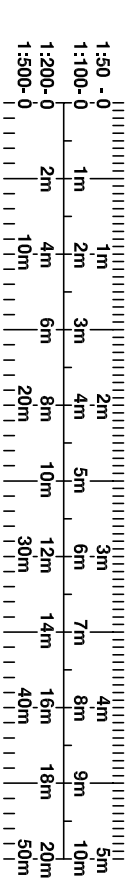


Topographical Survey Abbreviations

AC	AIR CONDITIONING UNIT	LP	LAMP POST
B	BOLLARD	MKR	MARKER POST
BB	BELISHA BEACON	MH	MANHOLE
BED	BED LEVEL	OHC	OVERHEAD CABLE
BH	BOREHOLE (WITH NO.)	PM	PARKING METER
BS	BUS STOP	P	POST
BT	BRITISH TELECOM COVER	RE	RODDING EYE
CATV	CABLE TELEVISION COVER	RS	ROAD SIGN
CC	CONTROL CABINET	RWL	RETAINING WALL
CL	COVER LEVEL (MANHOLE)	SA	SOAK AWAY
COL	COLUMN	SCAM	SECURITY CAMERA
CP	CATCH PIT	SG	STRIP GULLY
DP	RAIN WATER DOWN PIPE	SP	SIGN POST
EC	ELECTRIC CABLE	SV	STOP VALVE
EL	ELECTRIC COVER	TAP	WATER TAP
EP	ELECTRIC POLE	TCB	TELEPHONE CALL BACK
ER	EARTH ROD	THL	THRESHOLD LEVEL
FFL	FINISHED FLOOR LEVEL	TL	TRAFFIC LIGHT
FH	FIRE HYDRANT	TOF	TOP OF FENCE LEVEL
FLT	FLOODLIGHT	TOW	TOP OF WALL LEVEL
G	GULLY	TP	TELEGRAPH POLE
GP	GATE POST	TPIT	TRIAL PIT (WITH NO)
GV	GAS VALVE	VP	VENT PIPE
IC	INSPECTION CHAMBER	WLV	WATER LEVEL
IL	INVERT LEVEL	WM	WATER METER
KO	KERB OUTLET	WO	WASH OUT
LB	LITTER BIN		

Floor Plan Abbreviations

BH	BEAM HEIGHT
BL	BEAM LEVEL
CH	CEILING HEIGHT
CL	CEILING LEVEL
CU	CONSUMER UNIT
DH	DOOR HEIGHT
FL	FLOOR LEVEL
OH	OPENING HEIGHT
OL	OPENING LEVEL
ST	STOP TAP
+ FL 50.21	FLOOR LEVEL
+ BL 53.69	BEAM LEVEL
+ CL 54.42	CEILING LEVEL

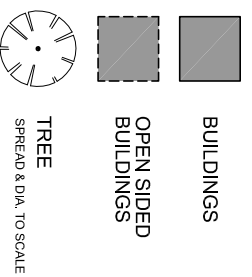

KAD
 ARCHITECTURAL DESIGN & SURVEYING SERVICES
 52 Parkway
 Trenham
 Stoke-on-Trent
 Staffordshire
 ST14 6AG
 Tel: 07574 243439
 www.kadarchitectural.co.uk
 jon@kadarchitectural.co.uk

Copyright
 KAD Architectural Design & Surveying Services.
 This drawing and the designs depicted may not be reproduced or transmitted in any form or by any means, electronic, mechanical, photocopying, recording, or by any information storage and retrieval system, without the prior written permission of KAD Architectural Design & Surveying Services.

THE PARTY WALL ACT 1996 - The Client's attention is drawn to the provisions of the Party Wall Act 1996 and the need for the building owner to obtain the necessary notices and agreement to be made with adjoining owners, where the building owner undertakes any works to or on a party wall or structure near to the party wall line between the properties. The Client shall ensure that all legal obligations in this regard are complied with.
 REVISIONS & PUBLICATION DATES

Planning & Building Regulation Purposes Only
 PROJECT NUMBER / DRAWING NUMBER
2374/18/05
 CLIENT Mr & Mrs C Preadglia
 'Willow Cottage'
 Cloudeston
 Congleton
 Cheshire
 CW12 3QQ

DRAWING TITLE
Proposed Landscaping
 FIRST PUBLICATION DATE July 2018 Jon Bennett
 SCALE: 1:200 printed @ A3
 PROJECT Proposed Building Works at 'Willow Cottage'
 Cloudeston
 Congleton
 Cheshire
 CW12 3QQ