

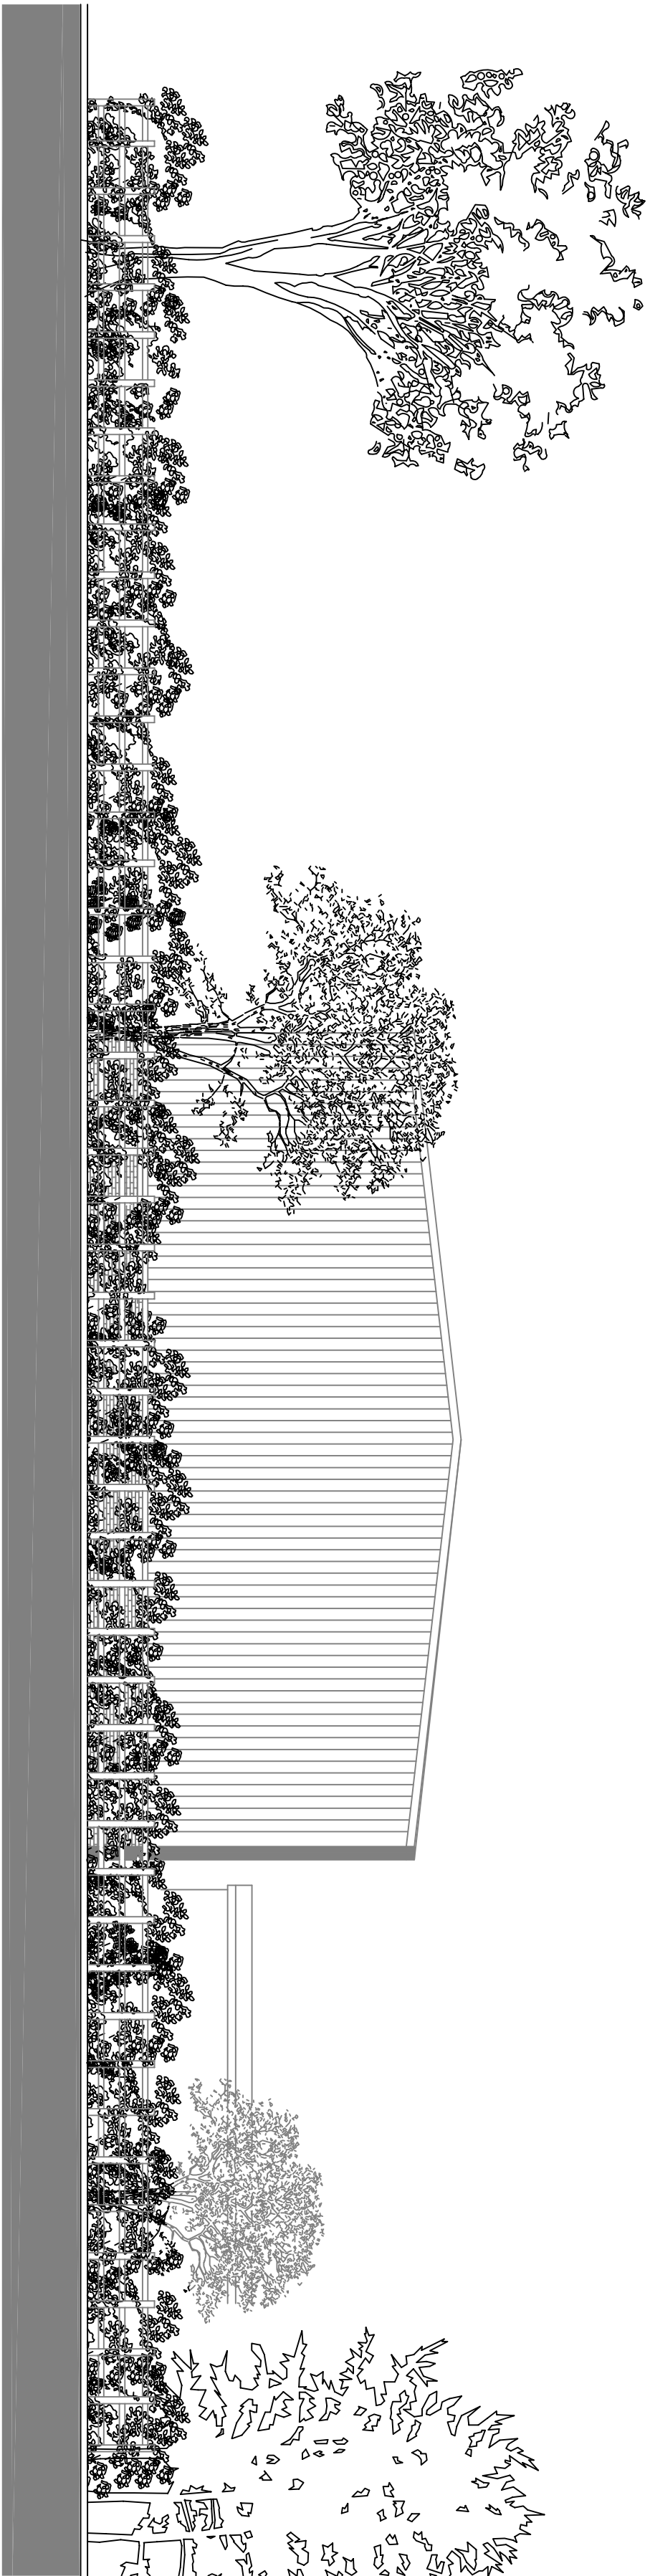
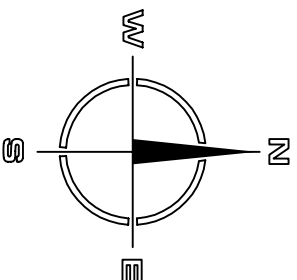
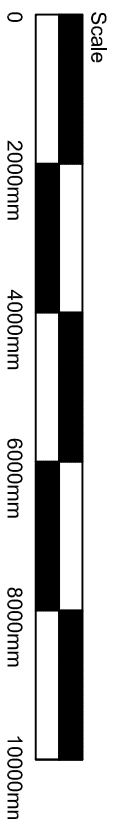
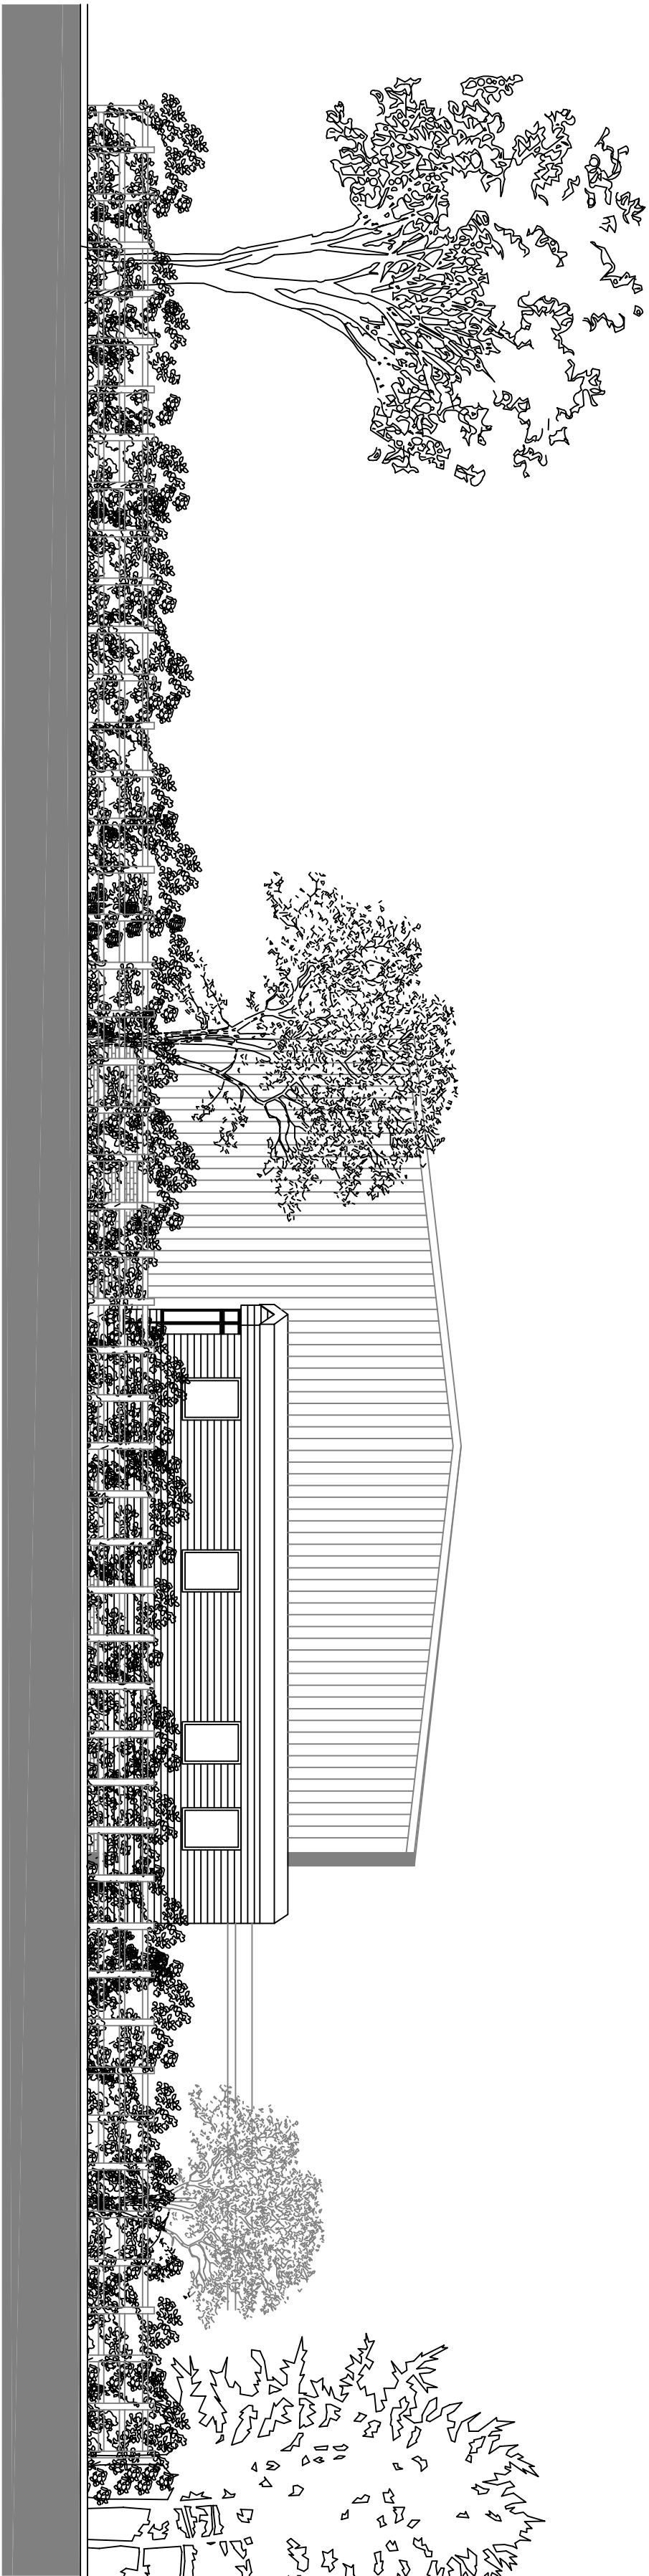


Copyright of this drawing is vested in the Architect and it must not be copied or reproduced without consent. Approval. This drawing is issued for planning purposes only. Please note that paper prints of this drawing may not be an accurate reproduction of the given scale. Key dimensions are noted for reference. Unless marked as such, drawing should not be used for construction purposes. All dimensions are to be taken from the drawing. All Dimensions and Levels are to be checked on site, prior to commencement. All contractors are to be responsible for taking and checking all dimensions relative to their work. Dimensions are in millimetres unless otherwise stated. bpaArchitecture are to be advised of any changes to the drawing in writing. If IN DOUBT ASK schedules..... IF IN DOUBT ASK

Rev	Drawn	Comments	Date
8	M.A.O	Compass added, existing NESW corrected	Sep 2018

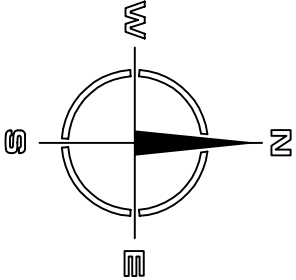

Existing South Elevation 1:100

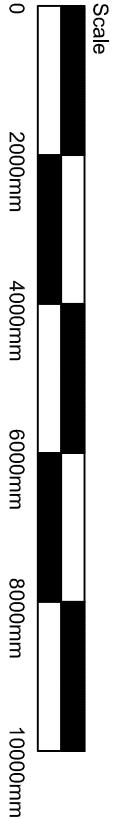

**bpaArchitecture**

☎: 01782 515 555  
✉: [Enquiries@bparchitecture.co.uk](mailto:Enquiries@bparchitecture.co.uk)  
🌐: [www.bparchitecture.co.uk](http://www.bparchitecture.co.uk)  
93 High Street Bidouph Staffs ST8 6AB  
Architects • Interior Design • Conservation • Landscape

Client  
**Mr & Mrs Anderson**

Project  
**Booths Garage**  
**Park Lane, New Street ST8 7NP**

Title  
**South Elevation as Existing**  
**South Elevation as Proposed**

Status  
**RIBA 3: Planning**  
Date **Sep 2018**  
Scale @A2 **1:100**  
Project No **18-065\_AS(0)05**  
Drawing No  
Rev **B**