


Janet & Aad van Adrichem

The Coach House, Black Lane, Whiston, Staffordshire, ST10 2JQ, U.K.

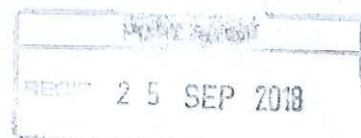

Staffordshire Moorlands District Council
Planning Support / Customer Services
Moorlands House
Stockwell Street
Leek - Staffordshire Moorlands
ST13 6HQ

September 19th 2018

Ref: Planning Application Number SMD/2018/0561


Dear Sir/Madam,


In answer to your letter dd 10/09/2018 we respond as follows to this planning application pertaining to Shires Barn Black Lane.

- 1) We have no objection to this application providing that it stays within the listed building grade II criteria.
- 2) We do however object to the property lines drawn on the drawings that accompanied this application. For clarification, I have enclosed a copy of the original layout which was filed with the HM Land Registry. The areas in yellow are common areas and as such should not be used for car parking. I assume you will change your drawing, I have also pointed this out to Everest Conservatories, the contractor.

Kind regards,

~~Aad & Janet~~ van Adrichem

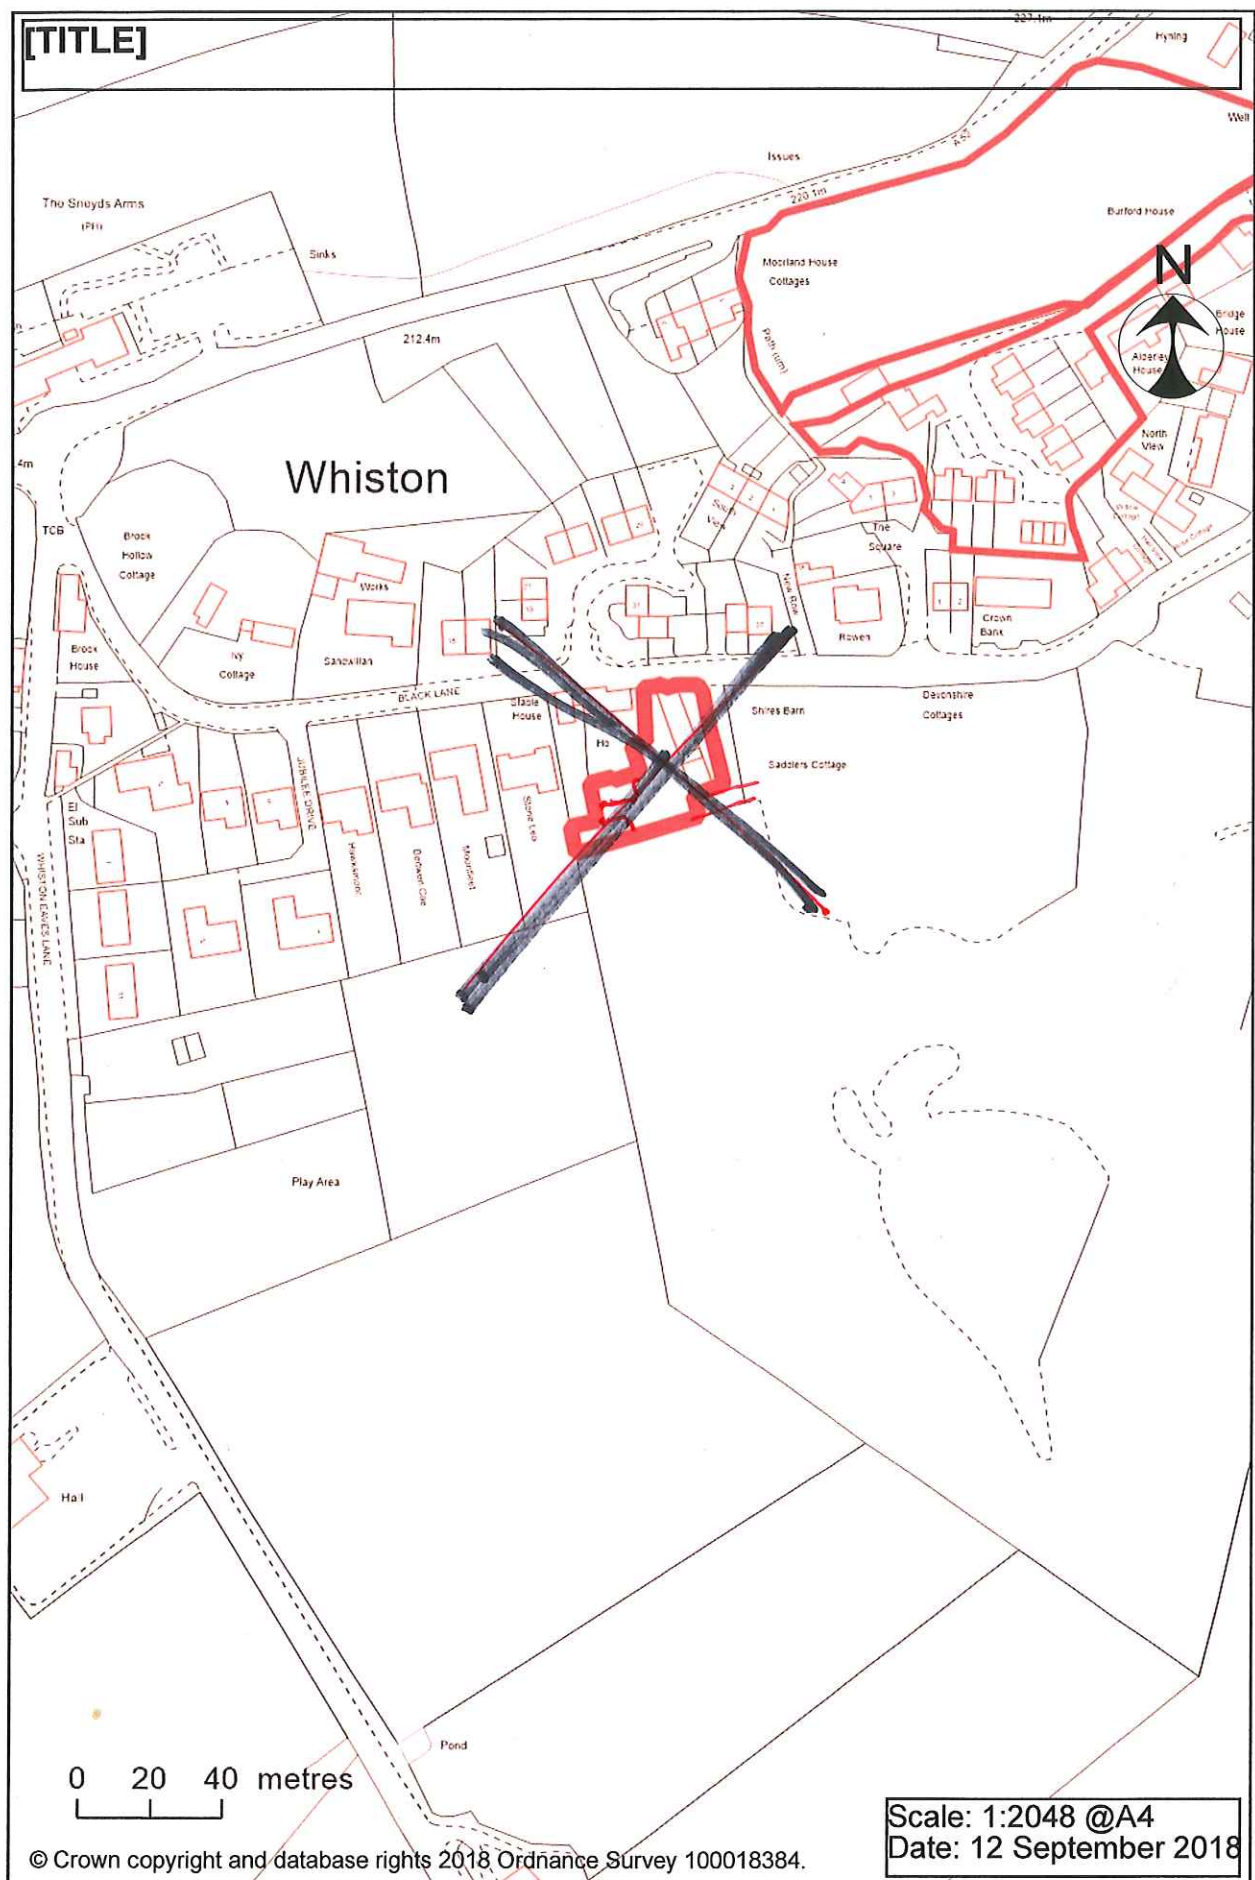

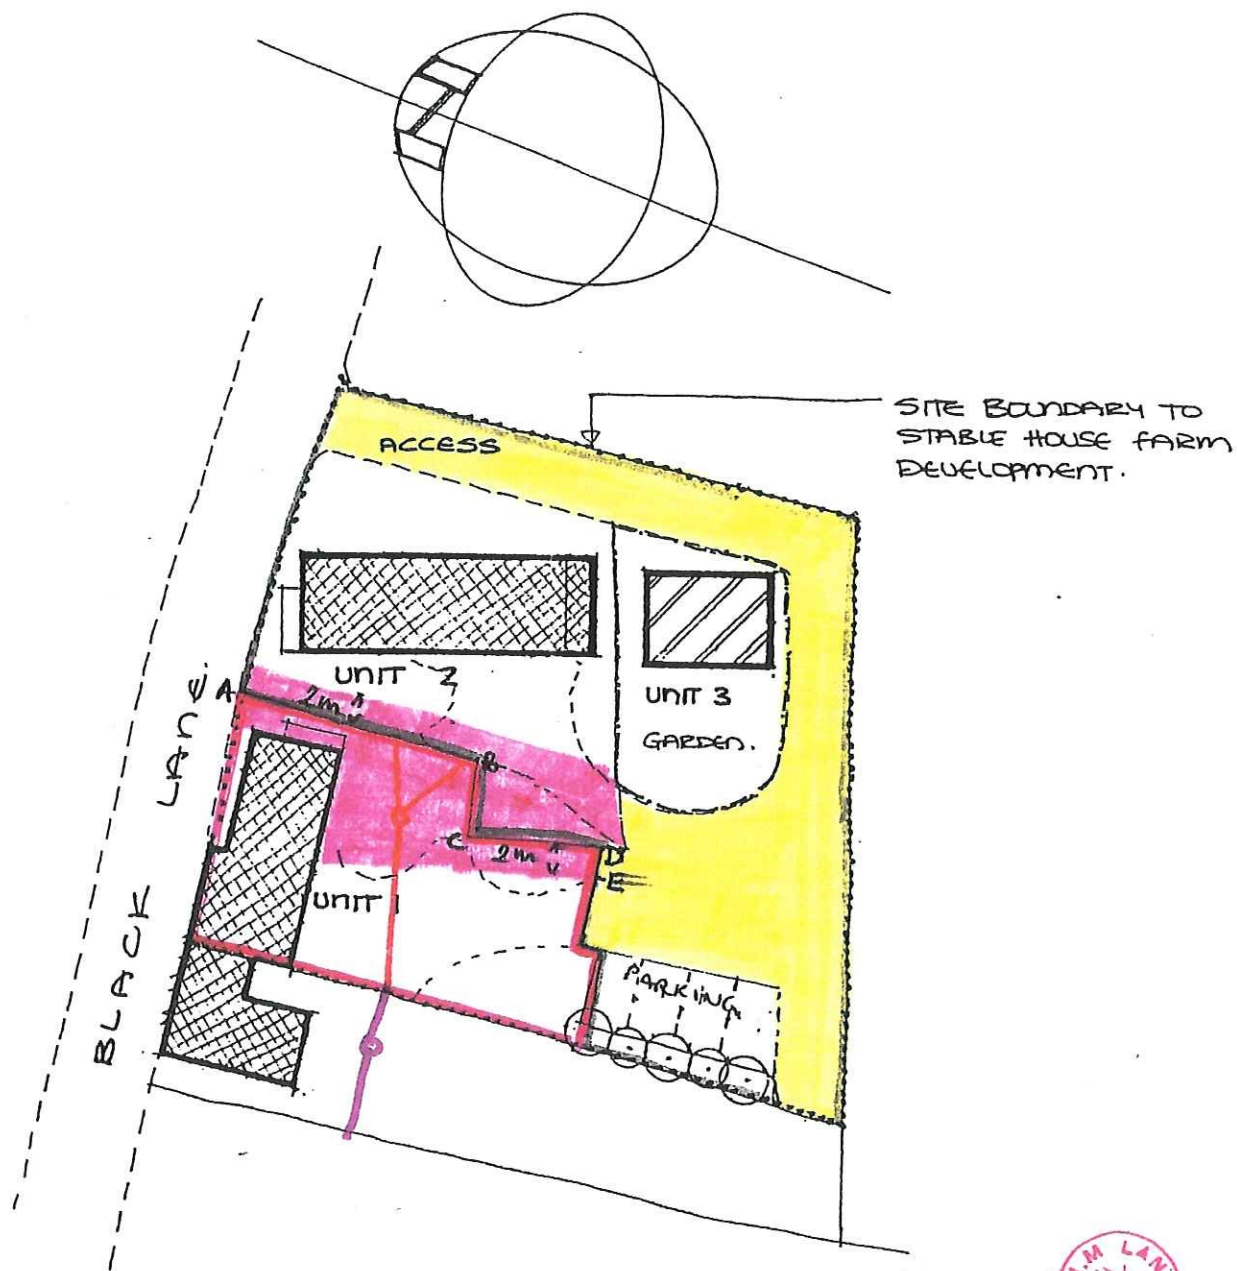

MRS C. M. WAINSCOTT.




OFFICE COPY

STABLE HOUSE FARM.
BLACK LANE - WHISTON.

Site Plan
Scale 1:500.
Date 1/4/99
Dwg 99.830.03.

LOCATION PLAN

1:1250

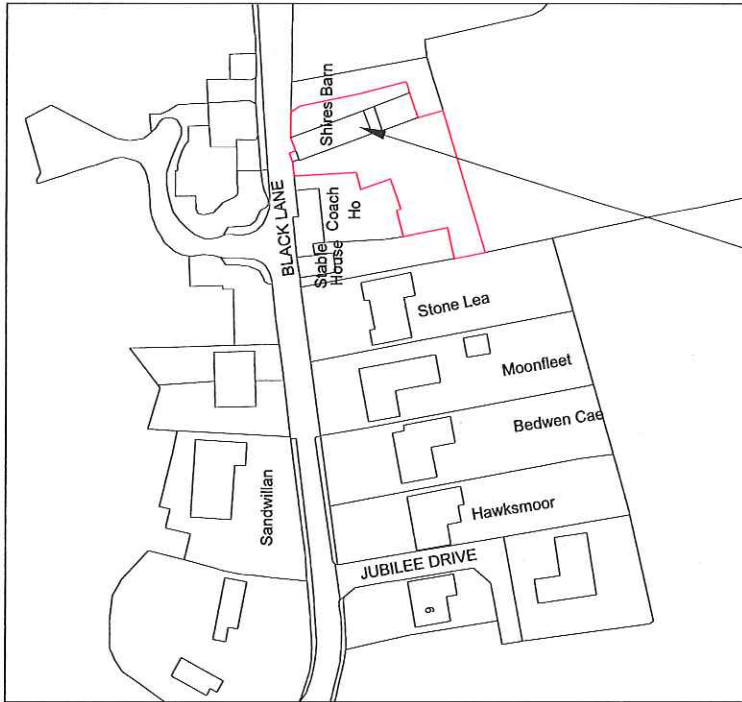

THE SITE

SITE PLAN

1:500



PROPOSED LOCATION

1. All dimensions in millimetres (mm) and levels in metres (m) unless noted otherwise.
2. The drawing to be read in conjunction with all other relevant drawings and specifications.
3. All work to comply with the relevant British Standards, Codes of Practice and the Building Regulations.

Revisions:

Customer: Mr Marc Stevens
Shires Barn
Black Lane
Stoke-On-Trent, Staffordshire
ST10 2JQ

Drawing Title:
Location and Site plan

Drawing No.	1363/PP/01	Contract No.	EG1363AW
Scale:	As Shown	Starting Date:	23/08/2018
Drawn:	V.podkolsina	Revision:	
Size:	A3	Ref No:	



© Crown copyright. All rights reserved.
License numbers 010031873 and 100042205

