




North West Elevation

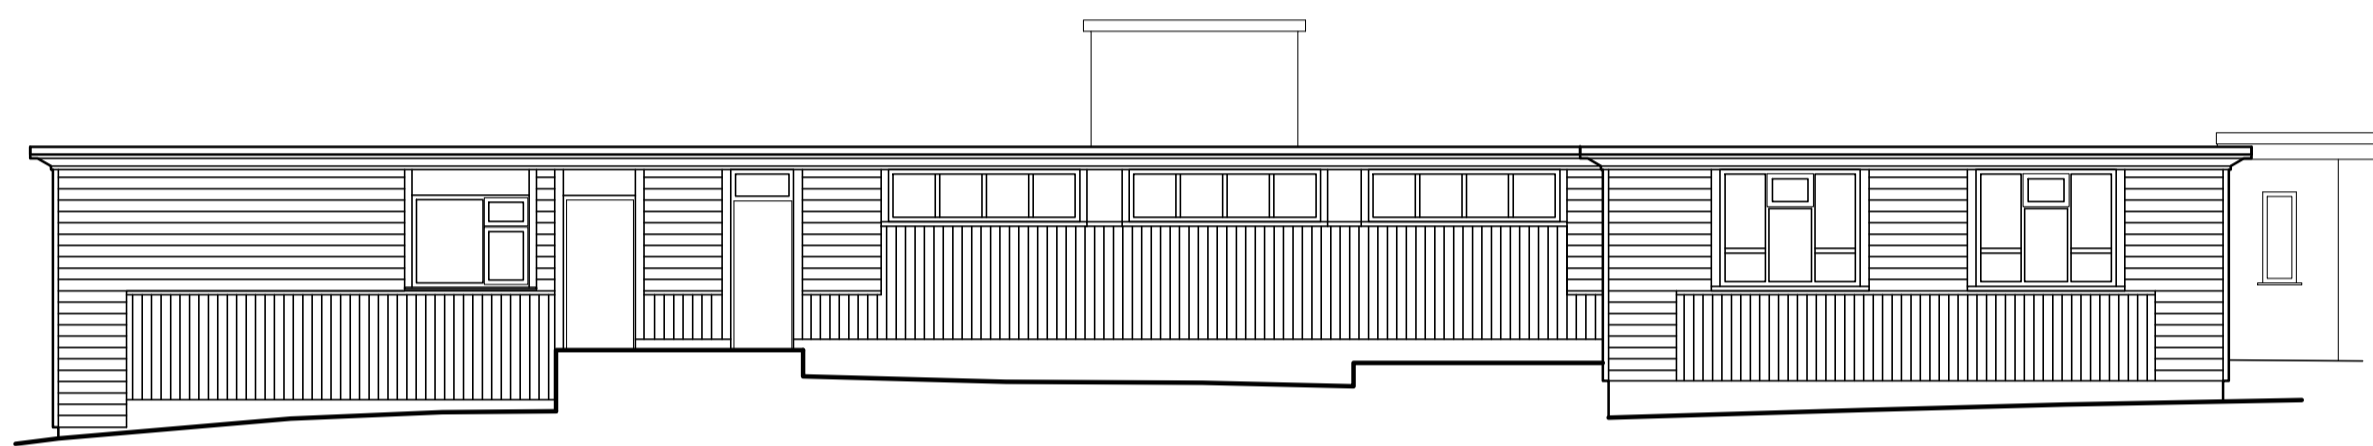

North East Elevation

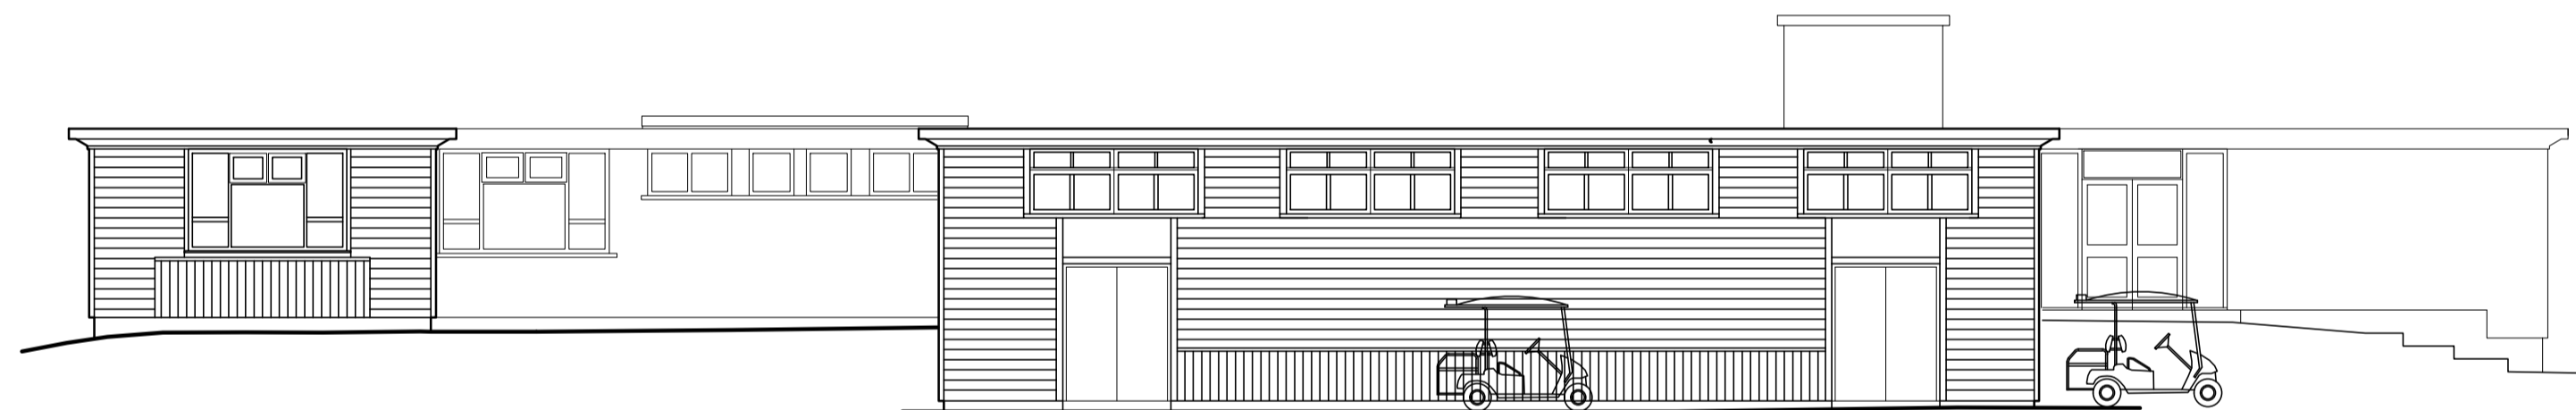


South East Elevation

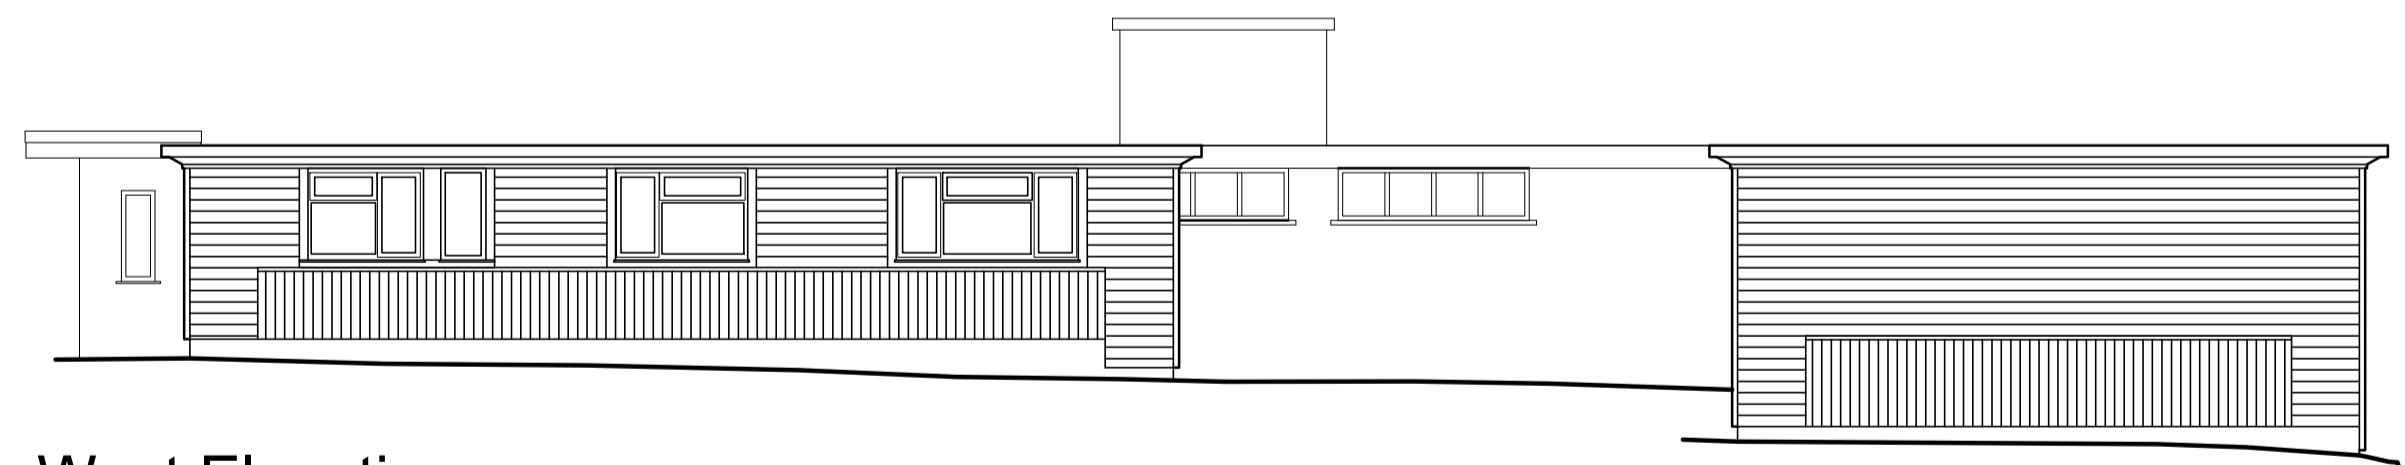

South West Elevation

- ① Board & Batten Vertical Accoya Timber Cladding. Colour TBC
- ② Horizontal Accoya Timber Cladding. Colour TBC
- ③ Powder Coated Aluminium Glazing Frames. Colour Grey
- ④ Existing Brickwork painted Black
- ⑤ Powder Coated Aluminium Profiled Gutters & Fascias. Colour Dark Grey

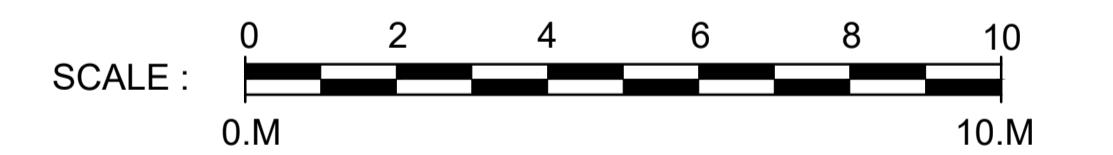

Revision	Description	Date

NB
Architects
DA

www.nbda-architects.co.uk Tel 01625 575550

Client LAVER LEISURE (OAKAMOOR) LTD

Project MONEYSTONE PARK DEVELOPMENT

Drawing HOUSEKEEPING/MAINT BUILDING
PROPOSED ELEVATIONS

Drawing No. 1733-HK-014 Revision

Scale 1:100@A1 Date 12.04.19 Drawn T.J.F

This drawing is copyright of N.B.D.A. Ltd. and should not be reproduced without permission. All dimensions should be checked on site.