




Elevation - Novi Lane

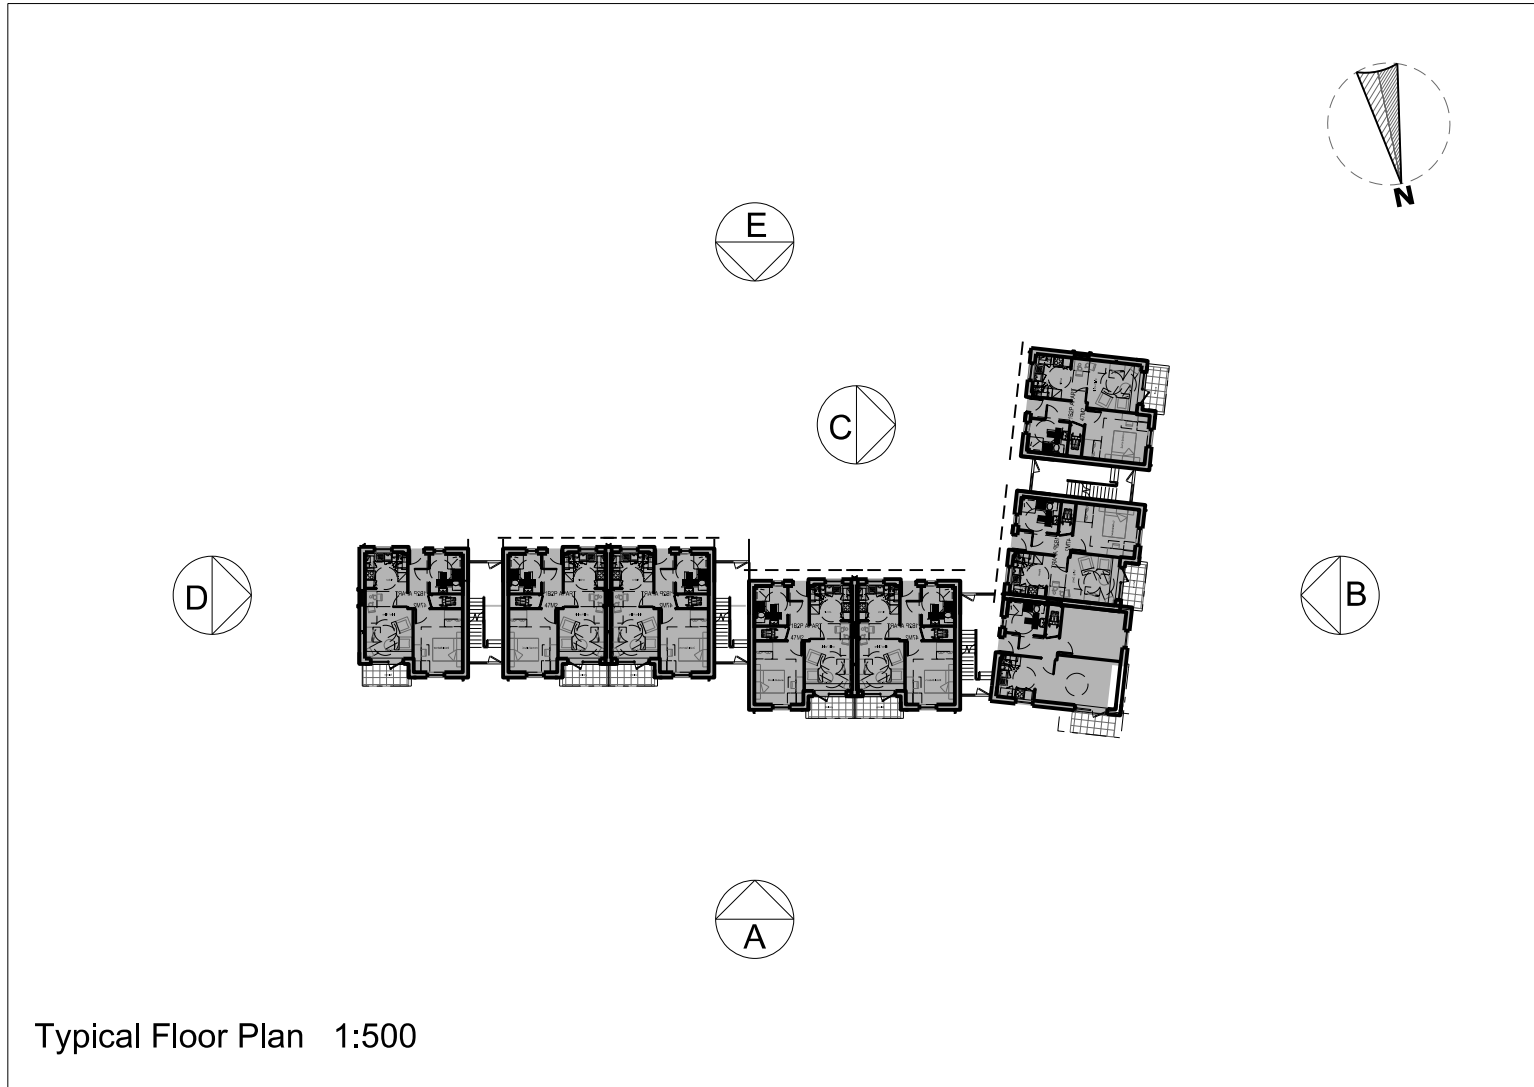


Typical Floor Plan 1:500



Elevation - Abbott Road



Rear Elevation 2

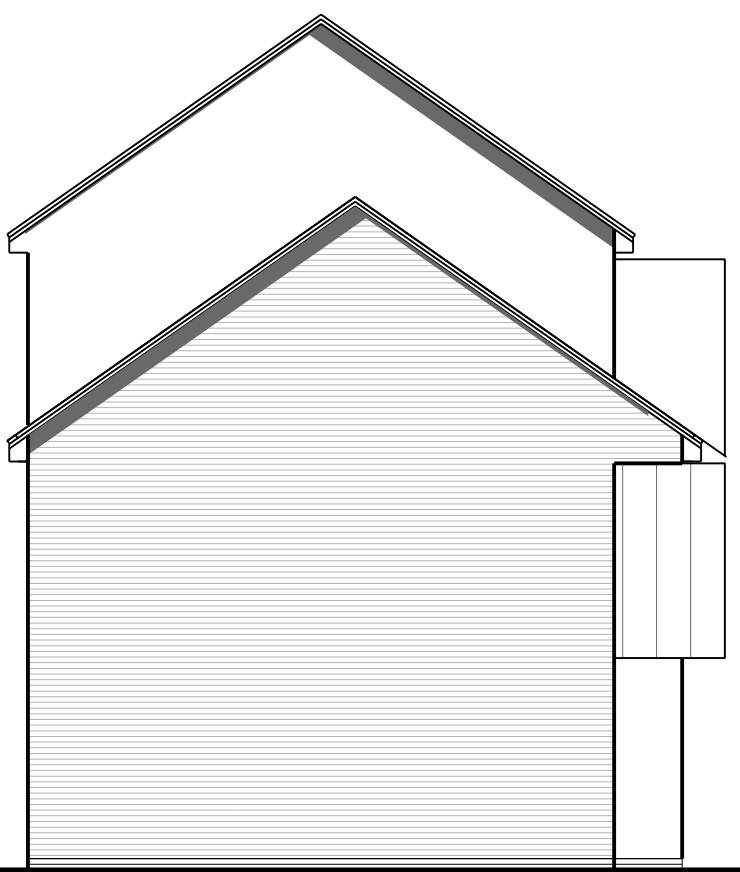

Gable Elevation



Rear Elevation 1

APARTMENTS

Rev A Drawing amended to omit 2 units + redesign corner Feb 13

PROJECT	TITLE	SIZE	STATUS
O'Hare Place (Site 36)	Block Elevations	A1	PLANNING
Leek ST13 6PD			
PROJECT	PROJECT No.	DRAWING No.	
	1376	L07A	
DRAWN by	CG	CHECKED	
DATE	Nov 12	SCALE (A1:A3)	1:100
JOHN MCCALL ARCHITECTS LTD			
No.1 Arts Village, Henry Street, Liverpool L1 5BS Tel: 0151 707 1818 Fax: 707 1819			
Old Coop Building, Church Street, Hayfield, SK22 2JE e-mail: admin@johnmccall.co.uk			