


Dimensions are to be checked on site. Do not scale from drawings. Report discrepancies to the Architect.

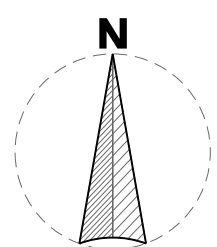


Site Area 0.841 Hectares

19

ACCOMMODATION SCHEDULE	
9 x 3b5p Houses @ 86m2	
10 x 2b4p Houses @ 75m2	
19 Total No. Dwellings	

KEY			
LANDSCAPING		BOUNDARIES	
	EXISTING TREES TO BE RETAINED		GRASS
	EXISTING TREES TO BE REMOVED		450 X 450mm PERIMETER PAVING AT FRONT + REAR
	NEW LARGE TREES		CHARCOAL BLOCK PAVED TO ALL DRIVEWAYS
	NEW ORNAMENTAL TREES		50mm EDGING SURFACE
	NEW SPECIMEN SHRUBS		Plot Slab Level t.b.c by Strud Eng
	NEW ORNAMENTAL SHRUBS		GARDEN SHED
	NEW ORNAMENTAL HEDGE		CLOTHES DRIER
			WATER BUTT
			COMPOST BIN
			WHEELIE BINS (3NO.)
			(Please refer to drawing L009 for boundary details)

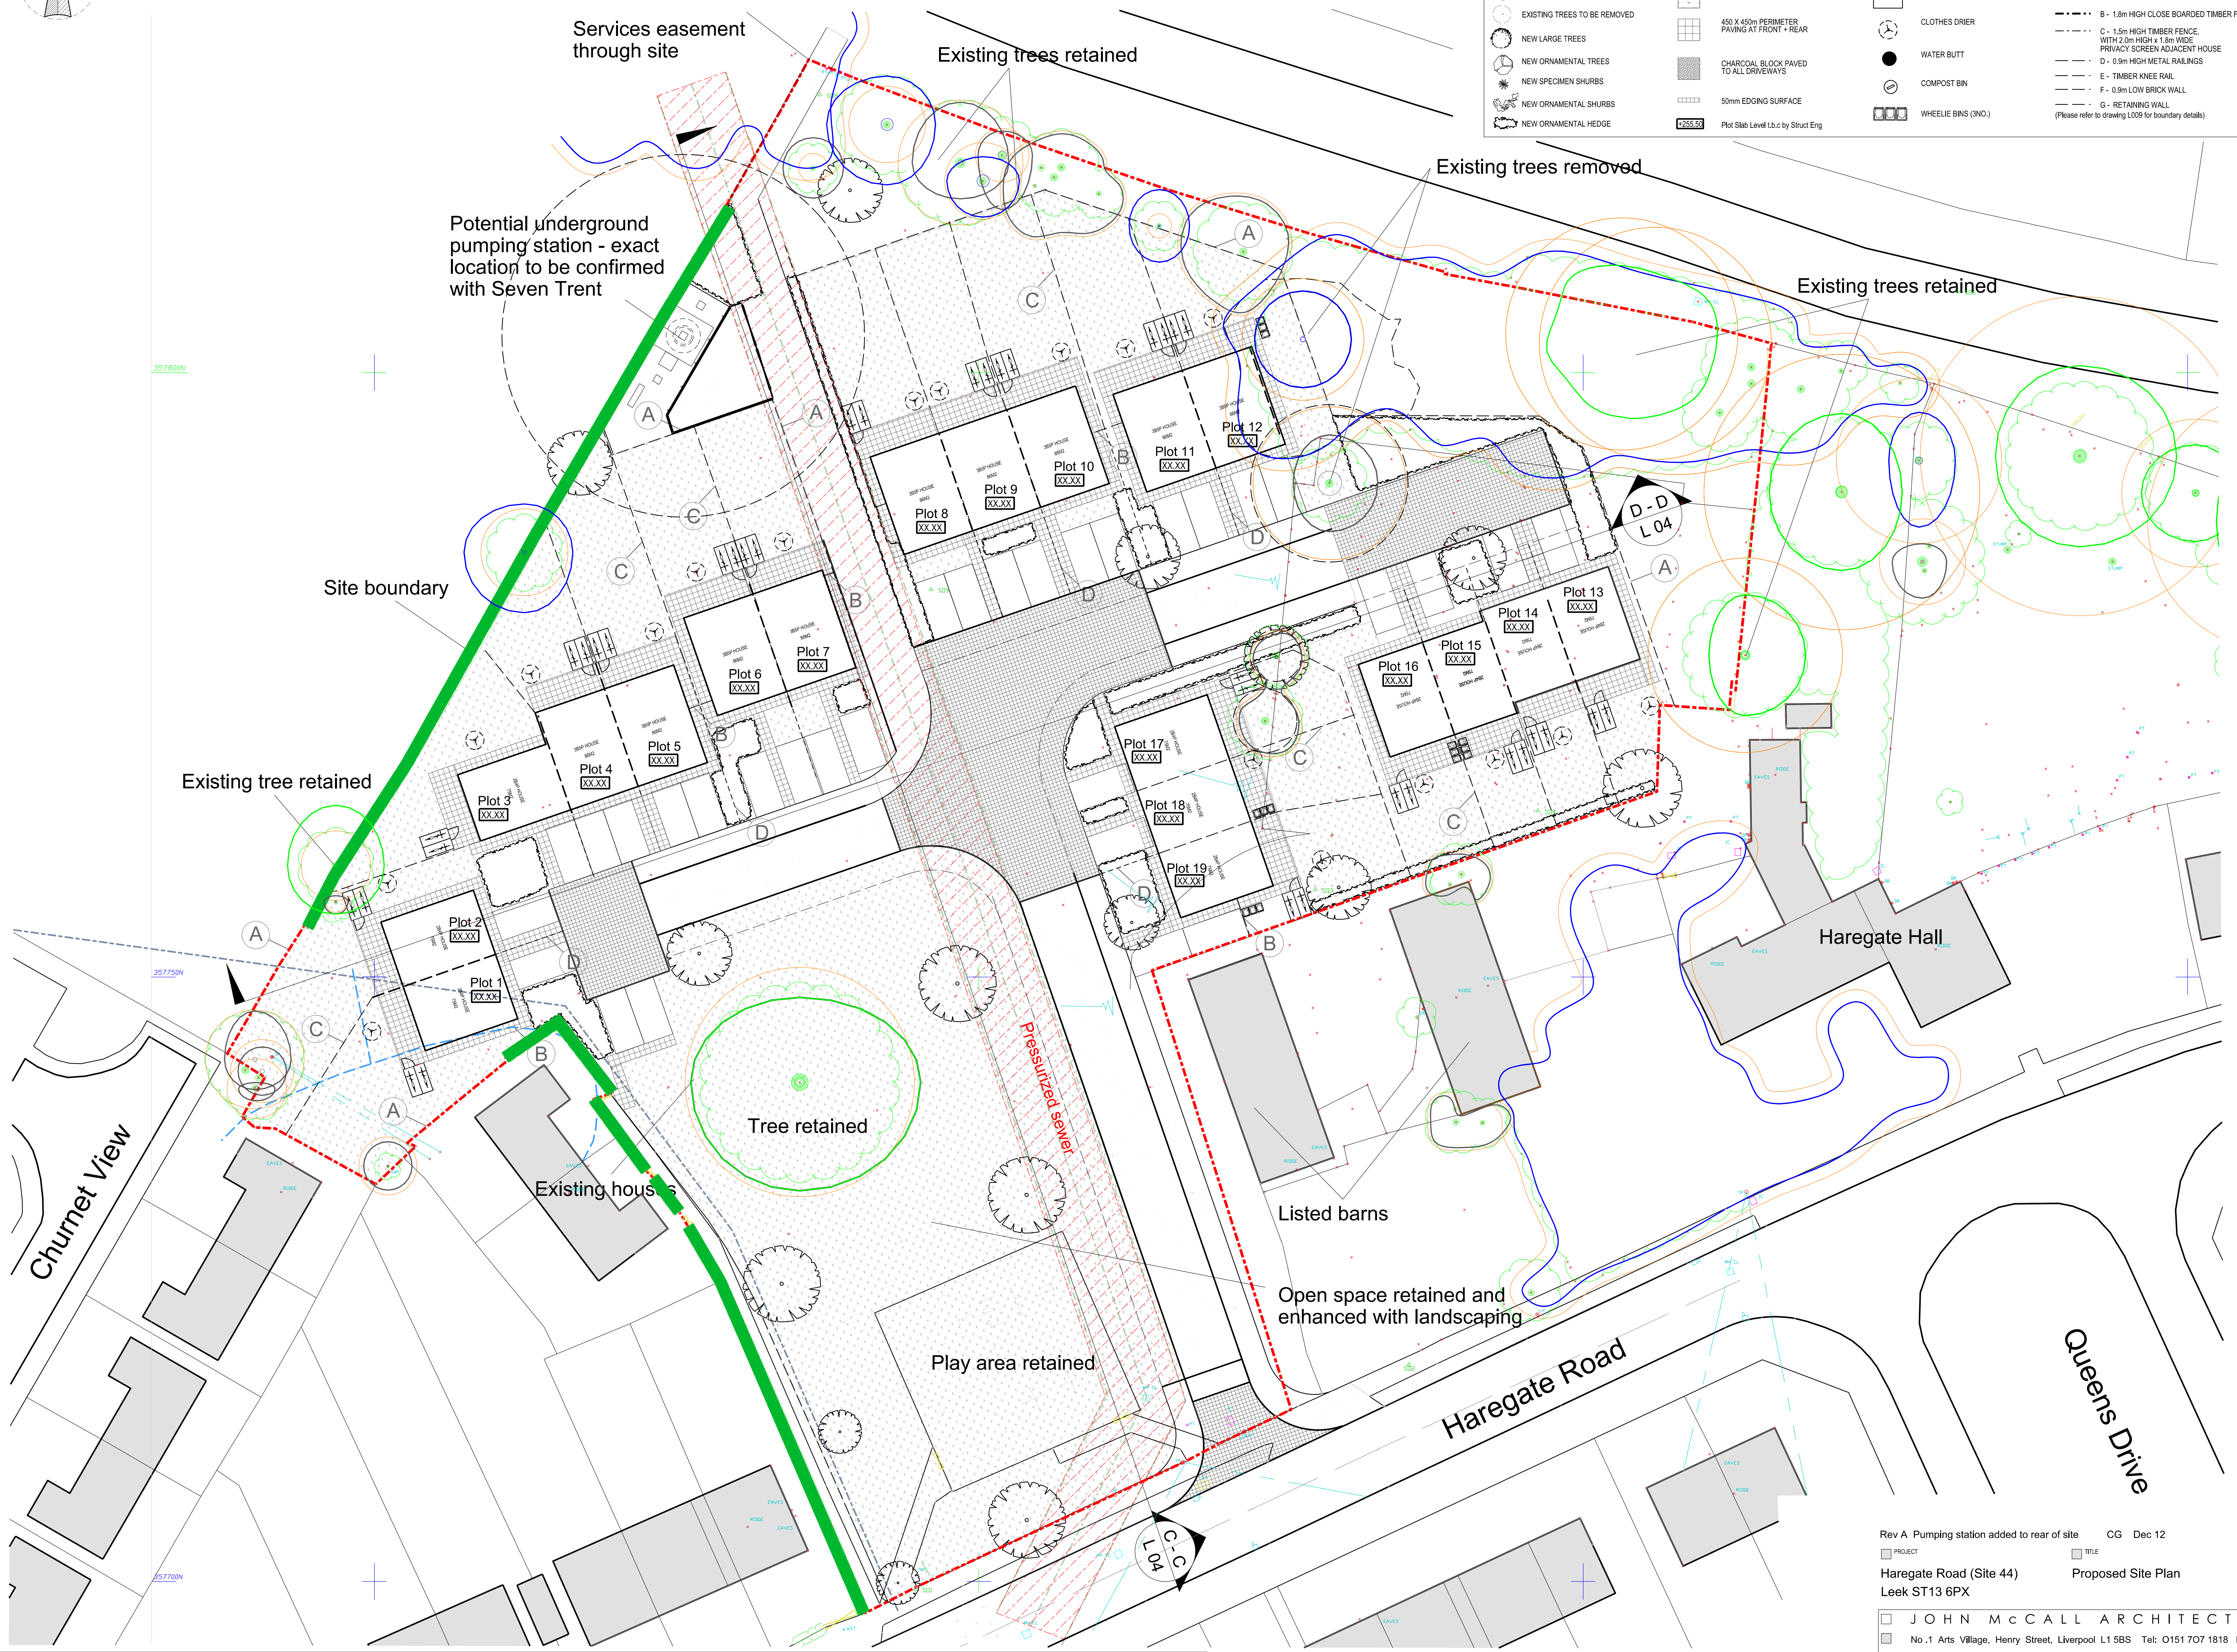

Rev A Pumping station added to rear of site		CG		Dec 12	
<input type="checkbox"/> PROJECT		<input type="checkbox"/> TITLE			
Haregate Road (Site 44)		Proposed Site Plan			
Leek ST13 6PX					
		<div>SIZE</div> <div>A1</div>		<div>STATUS</div> <div>PLANNING</div>	
		<div>PROJECT NO</div> <div>1381</div>		<div>DRAWING NO</div> <div>03A</div>	
		<div>DRAWN BY</div> <div>CG</div>		<div>CHECKED</div> <div>...</div>	
		<div>DATE</div> <div>Aug 12</div>		<div>SCALE (ratio)</div> <div>1/250</div>	
<div><input type="checkbox"/> JOHN MCCALL ARCHITECTS LTD</div>					
<div><input type="checkbox"/> No.1 Arts Village, Henry Street, Liverpool L1 5BS Tel: 0151 707 1818 Fax: 707 1819</div>					
<div><input type="checkbox"/> Old Coop Building, Church Street, Hayfield, SK22 2JE e-mail: admin@johnmccall.co.uk</div>					