


The contractor is to check and verify all existing dimensions, levels, sewer invert levels of connection points, etc., prior to work commencing on site. This drawing must be read with and checked against the existing drawings provided. This drawing must not be scaled.

ELEVATION D

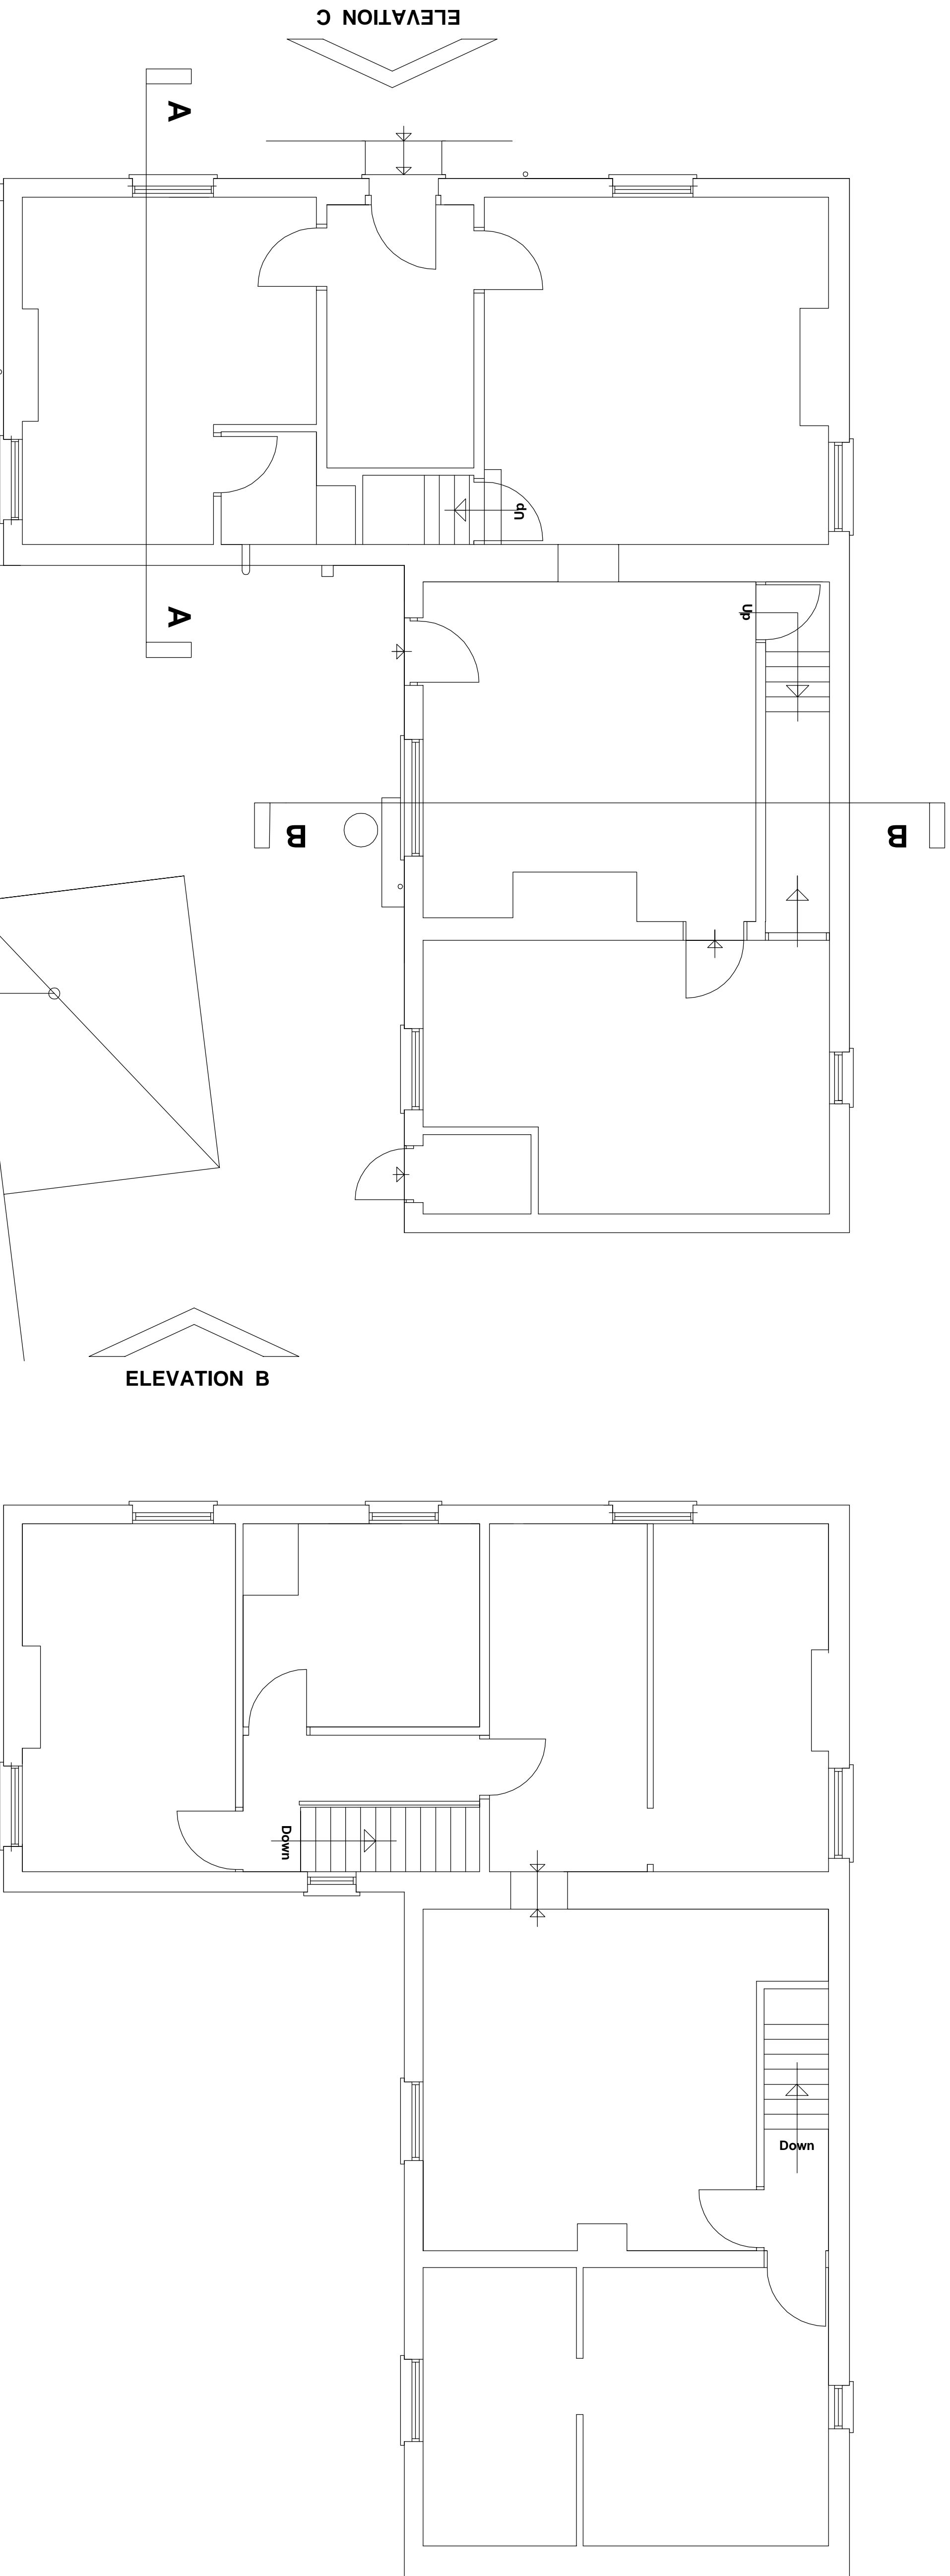

GROUND FLOOR PLAN

FIRST FLOOR PLAN

Out buildings

CLIENT
MR SINGH

JOB
PROPOSED EXTENSION TO
ASH FARM
ASH BANK ROAD
BUCKNALL


TITLE
EXISTING PLANS

Scale: 1:50 @ A1 date: August 2013

drawn: Checked:

job no.	dwg no.	Rev.
8227	1	

This drawing and the building works depicted are the copyright of Forshaw Greaves & Partners and shall be reproduced except by written permission.

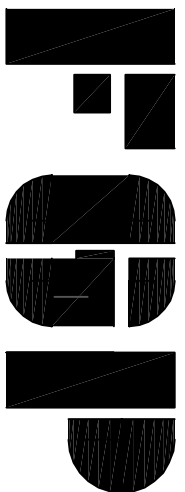

Forshaw Greaves & Partners
Architects
Linden House, 17A King Street, Newcastle
Staffs ST5 1JF
Telephone 01782 712281 Fax 01782 717725
E-mail: enquiries@forshawgreaves.co.uk