




North East Elevation

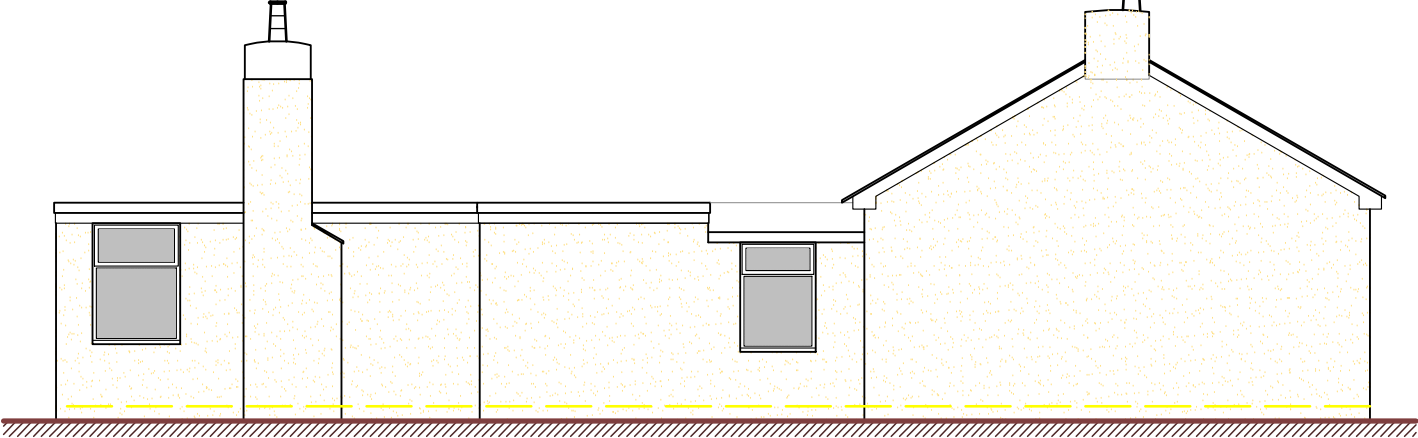


South East Elevation

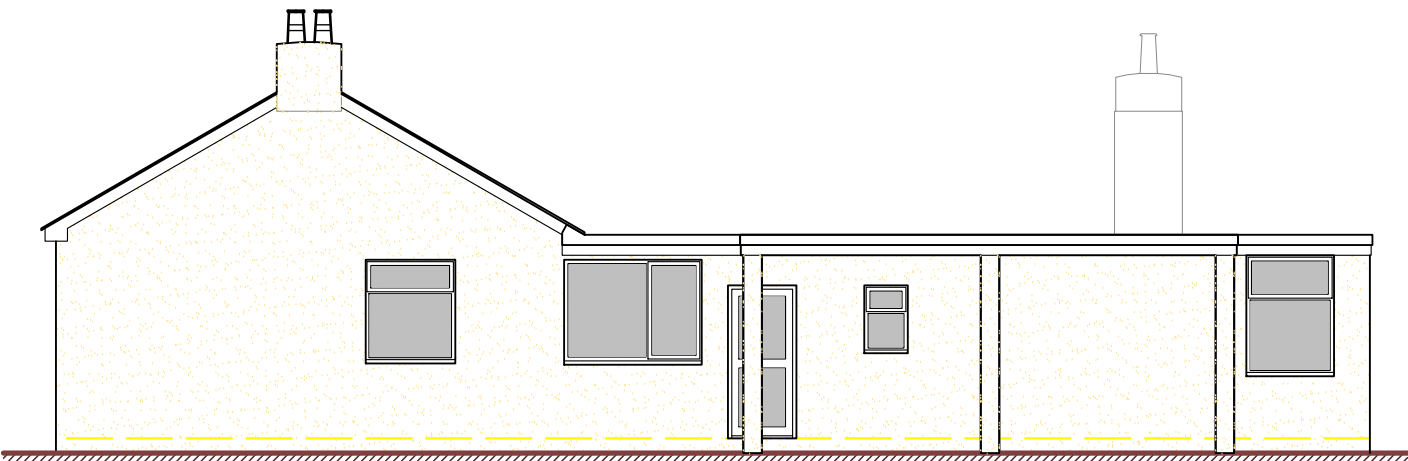



North West Elevation

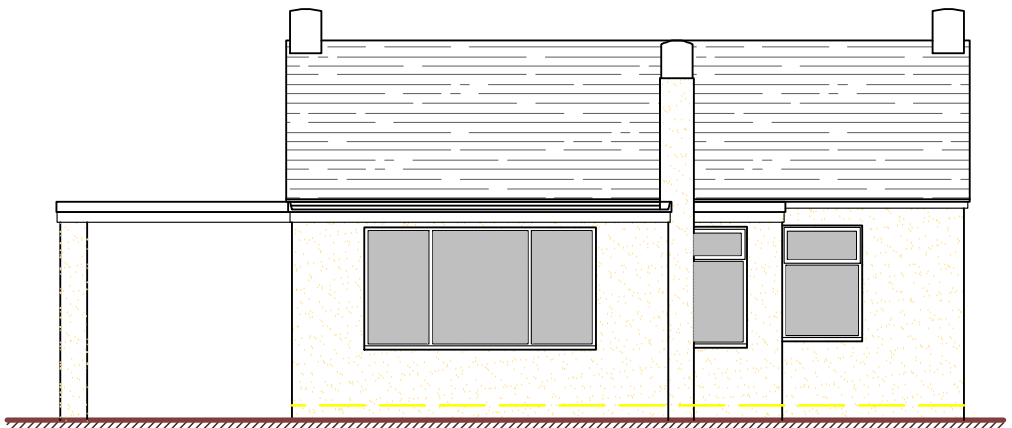

South West Elevation

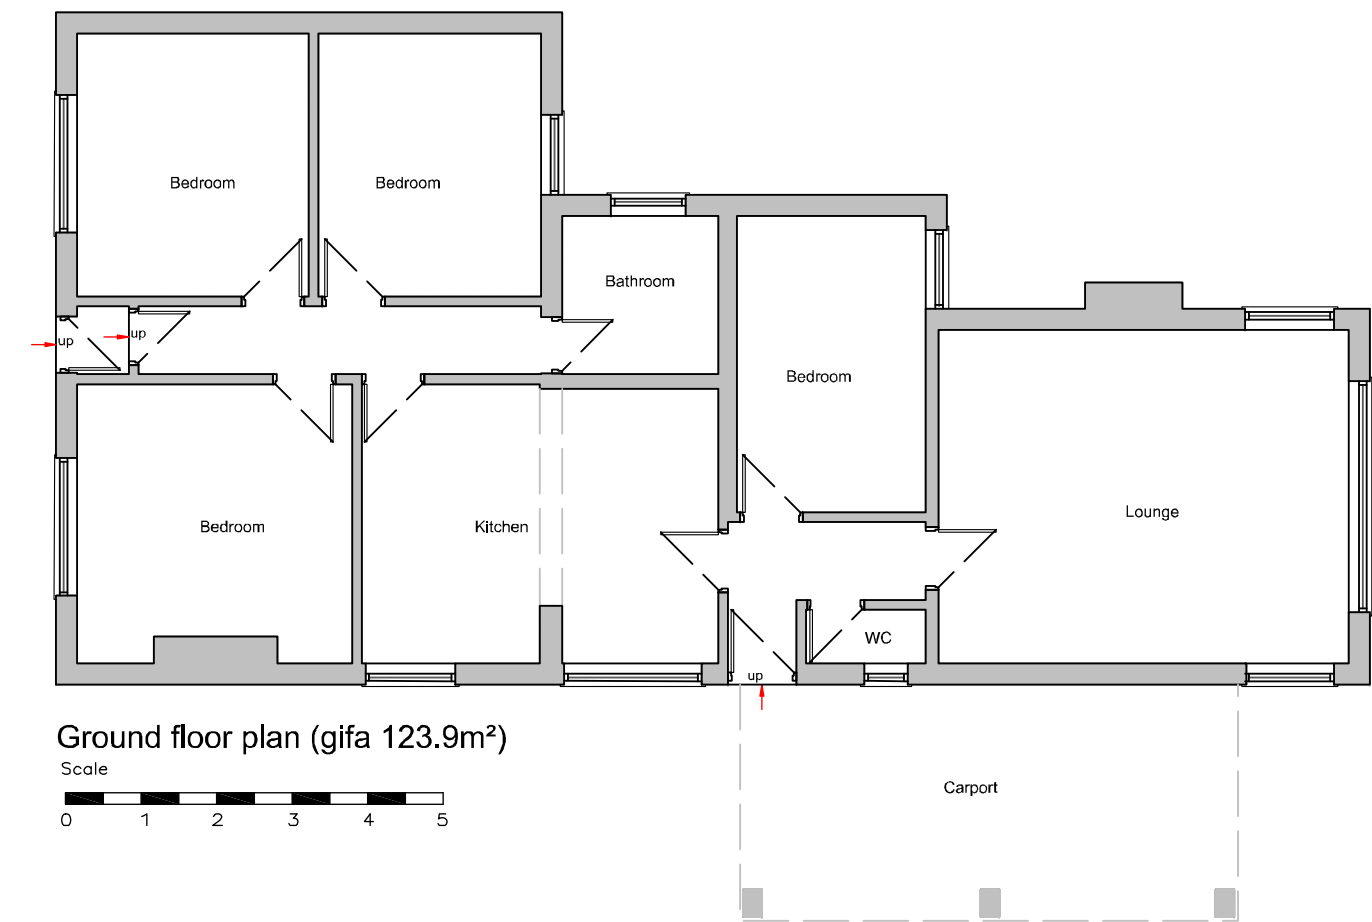

Ground floor plan (gifa 123.9m²)

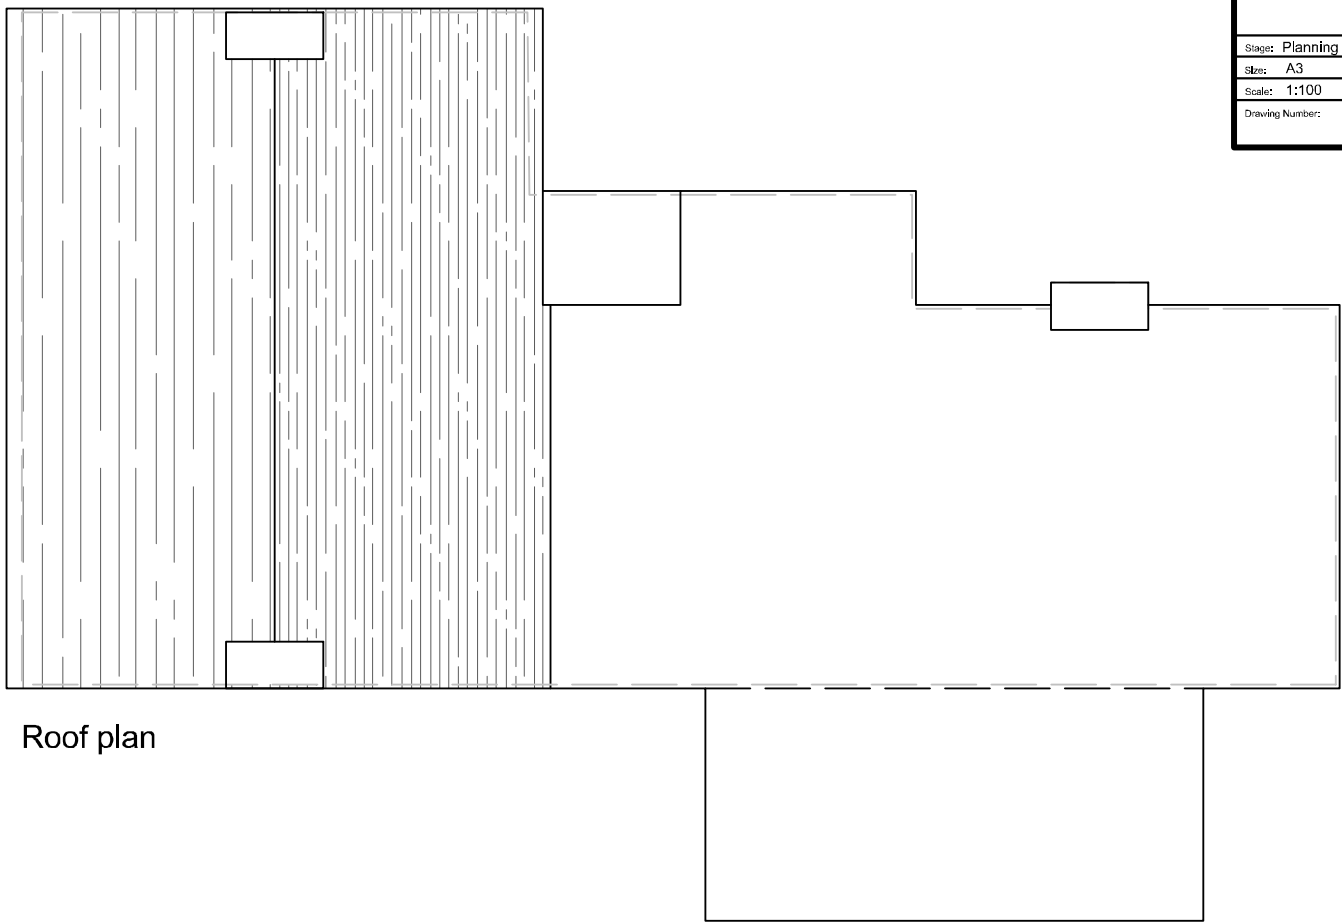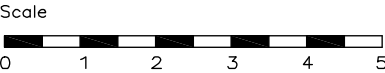

Roof plan

DBD Architectural Consultancy ©2013

1. Copyright is vested with DBD Architectural Consultancy.
2. All dimensions to be checked on site before proceeding.
3. Contractor to check/adjust dimensions of new work to suit existing conditions. Do not assume existing structure or details are plumb, square or level.
4. Contractor must notify the architect of any discrepancies before proceeding.
5. All drawings to be read in conjunction with all other consultants drawings and specs.

Rev	Date	Description



DBD Architectural Consultancy
Hillside, 18 Windsor Drive
Leek, Staffordshire ST13 6NL
01538 383118
mail@dbdconsultants.co.uk
www.dbdconsultants.co.uk

Mr & Mrs Davies
Caldon Cottage,
Post Lane, Endon

Client

**Proposed Alterations and
Extension to Caldon Cottage**
Post Lane, Endon

Project

Title

**Floor plans & Elevations
as Existing**

Stage: Planning		
Size: A3	Date: 15.12.13	Job No: 1322-400
Scale: 1:100		
Drawing Number: PL 04		