




First Floor Plan - As Existing

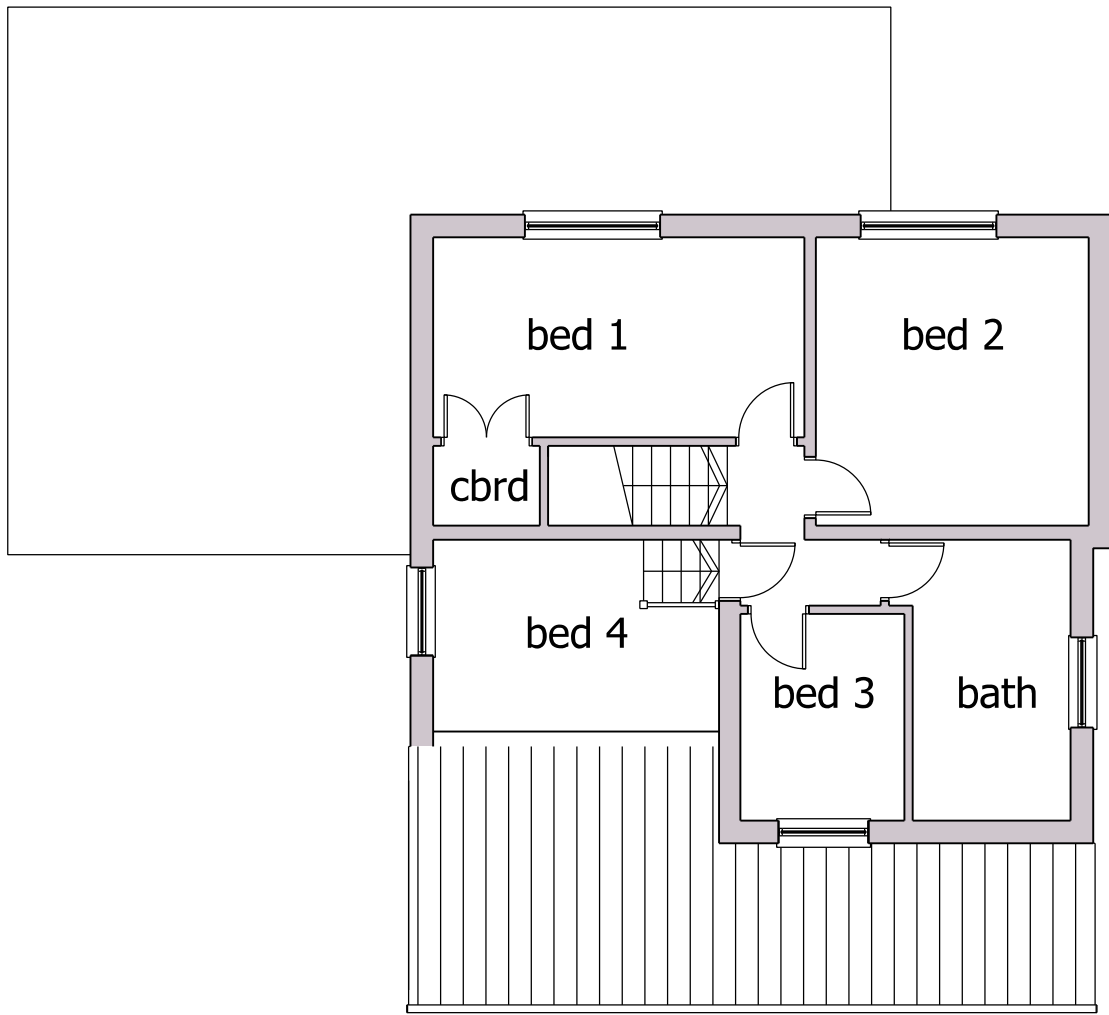


North East Elevation - As Existing

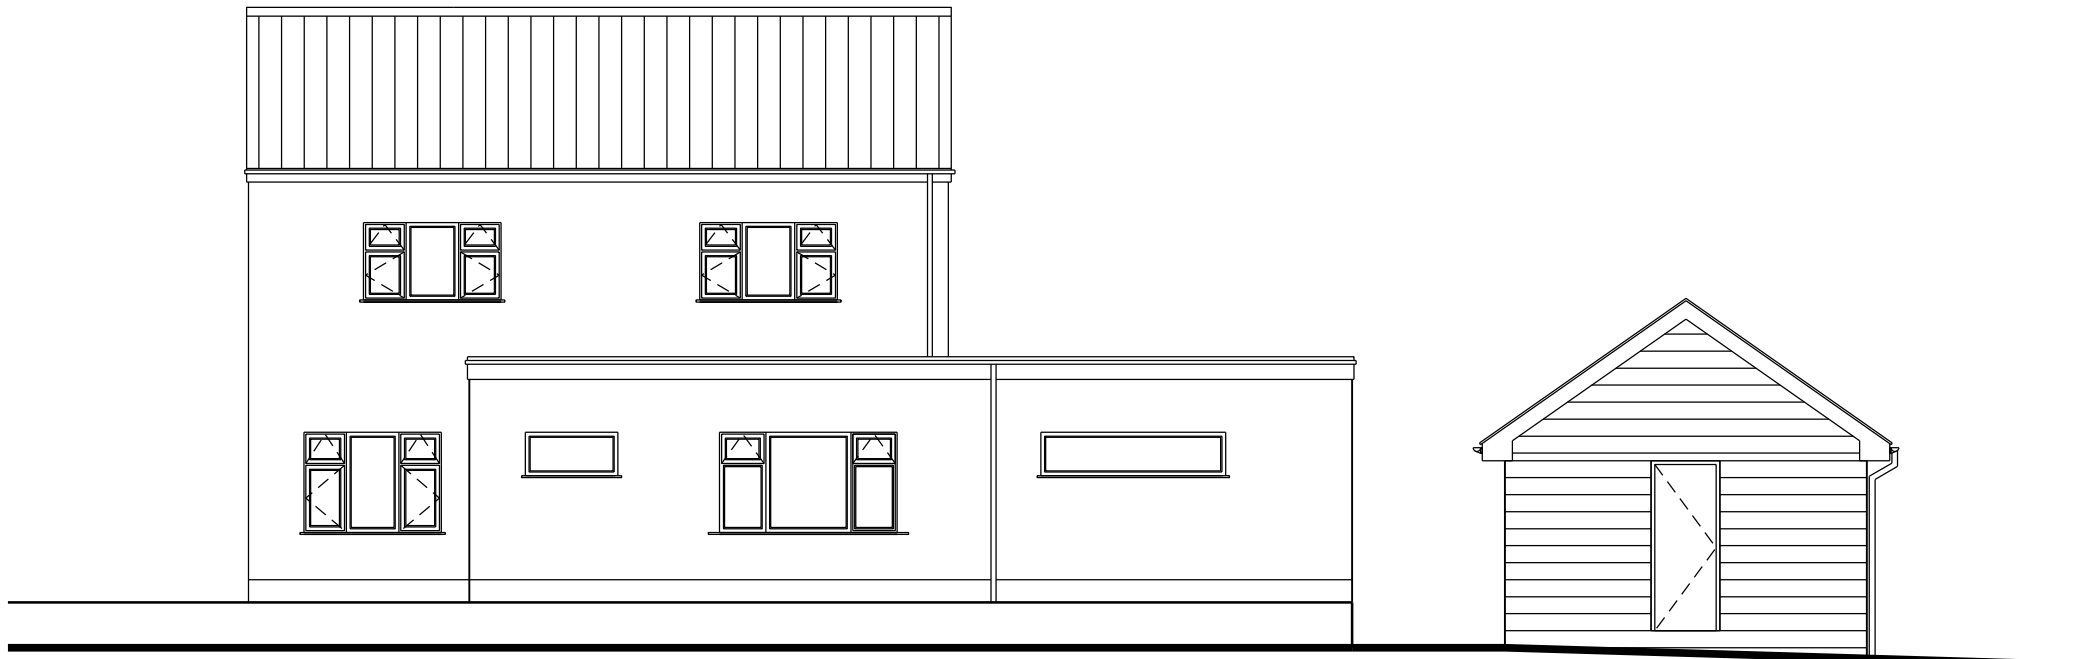

South East Elevation - As Existing

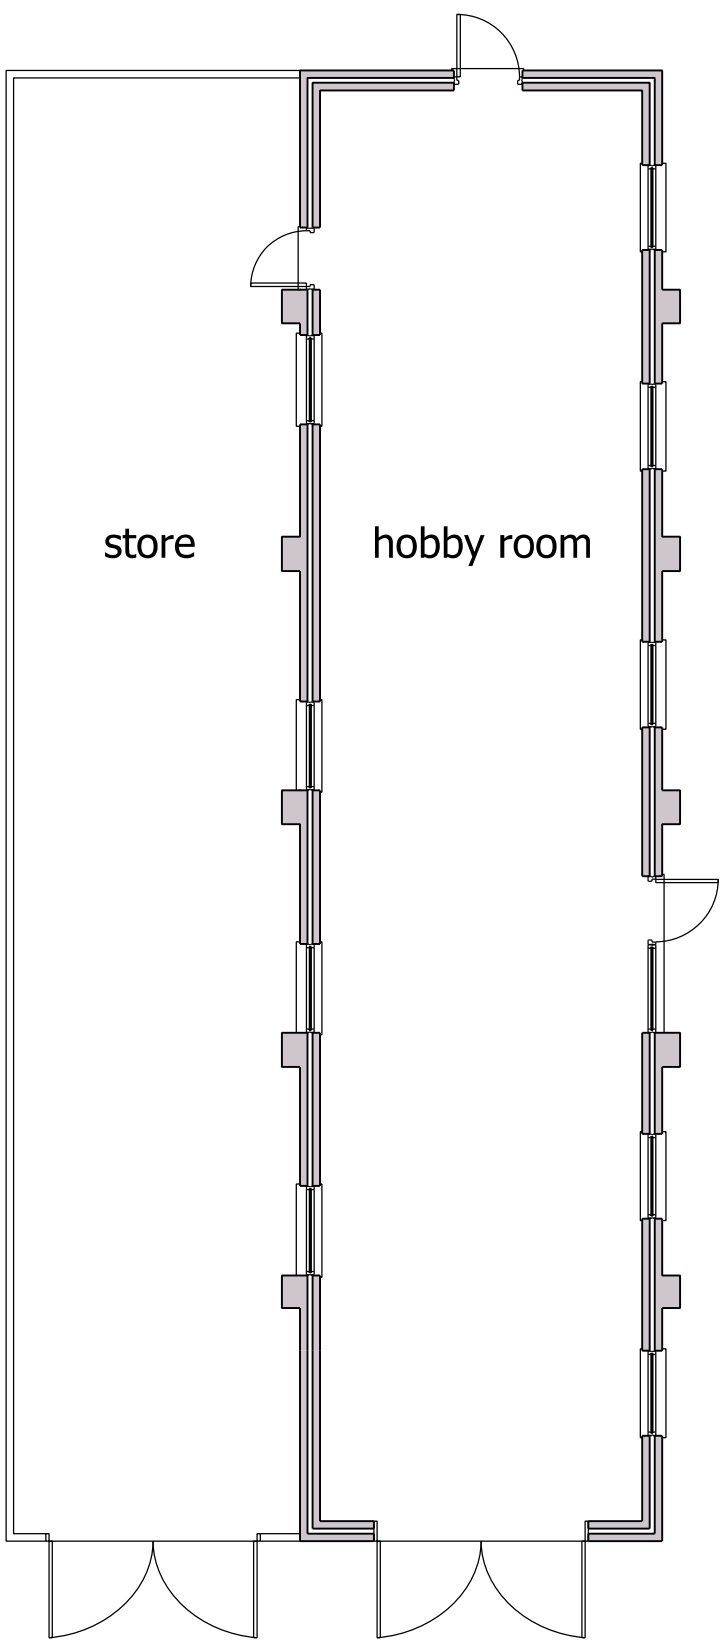

Ground Floor Plan - As Existing

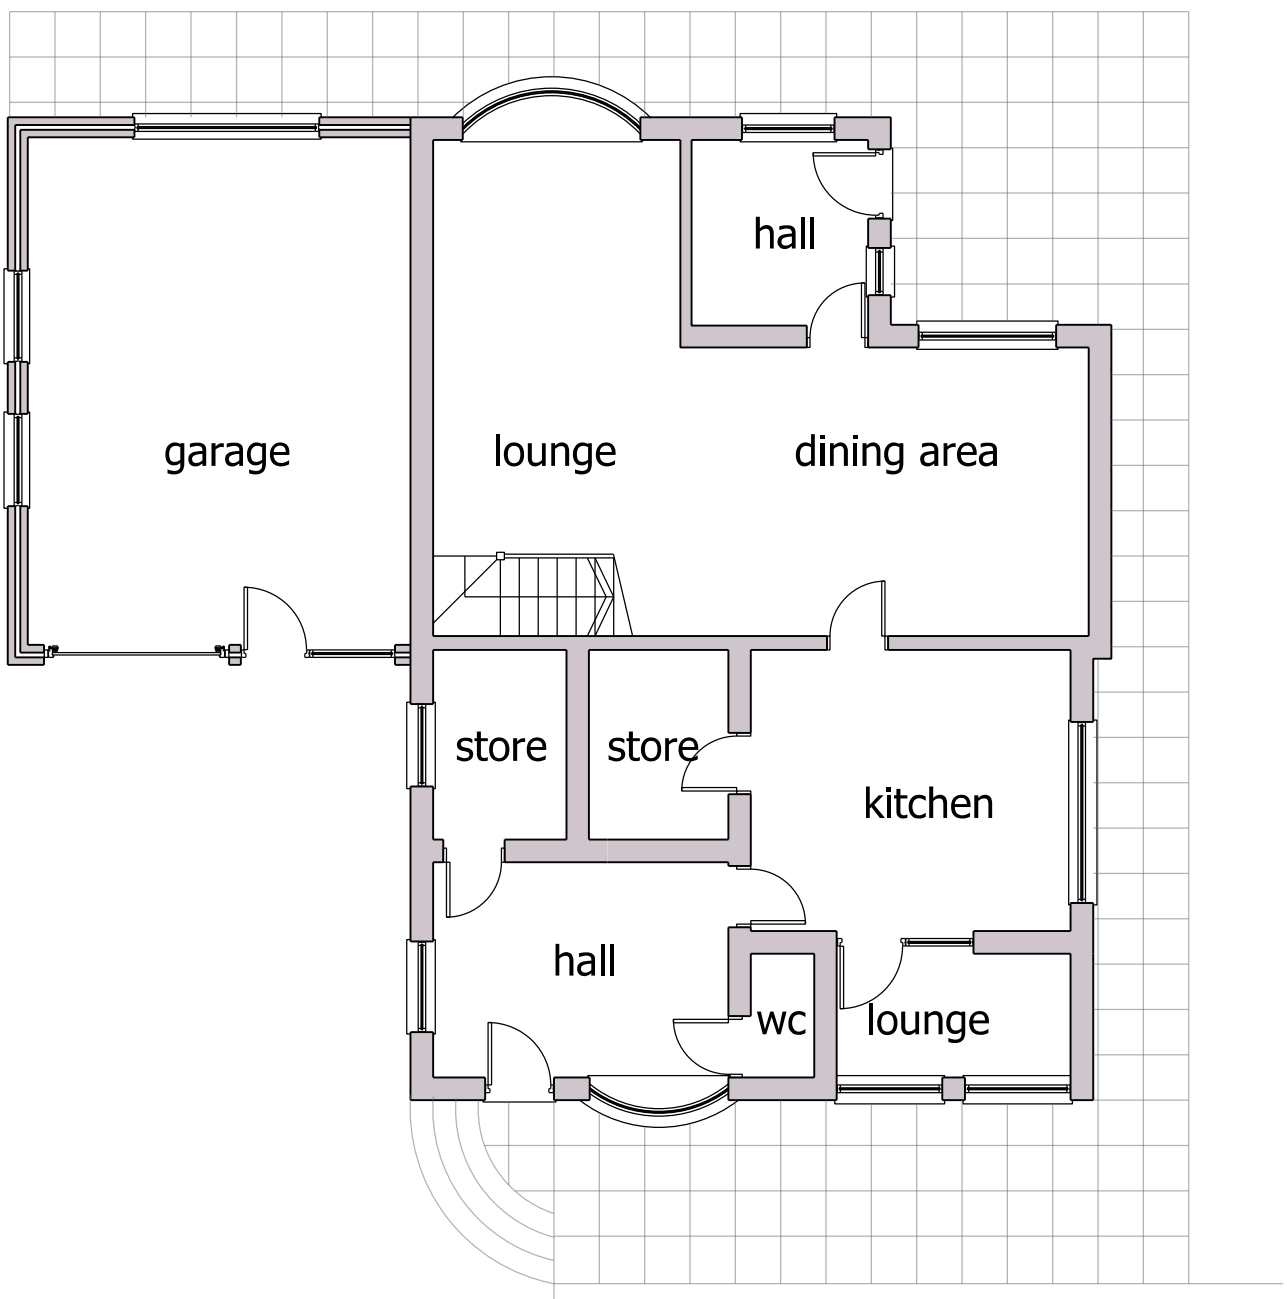


North West Elevation - As Existing



South West Elevation - As Existing

NOTES  
Do not scale.  
The contractor is to check all site dimensions, levels and sewer inverts before works commence.  
This drawing must be checked and read against any structural or specialist consultant drawings.  
The contractor is to comply in all respects with the current Building Regulations and BS Codes of Practice whether or not specifically stated on these drawings.  
This drawing is not intended to show details of foundations, ground conditions or ground contaminants and confirmation and/or investigation is to be carried out by suitable experts.  
This drawing and the building works/designs depicted are the copyright of Architect Solutions and are not to be reproduced in any form or by any means without the written consent of Architect Solutions.  
© Copyright 2014 Architect Solutions Ltd

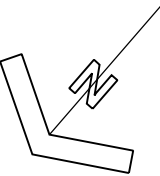

March 2014 - Planning Permission Application

Client:  
**Mr & Mrs Cook**

Project:  
**Disabled Extension and Alterations at  
Mayfield House  
Rownall Road  
Werrington  
ST9 0JB**

Drawn: TA Date: March 2014 Scale: 1:100 @ A1  
Drawing Title:

**Ground Floor Plan - As Existing  
First Floor Plan - As Existing  
Elevations - As Existing**

Project	Stage	Drawing	Rev.
7276	3	(01)01	

**Architect Solutions**  
Chartered Architects • Project Management



55 George Street  
Newcastle under Lyme  
ST9 1JU

t: 01782 626441  
www.architectsolutions.co.uk