



FRONT ELEVATION 1:50

SIDE ELEVATION 1:50

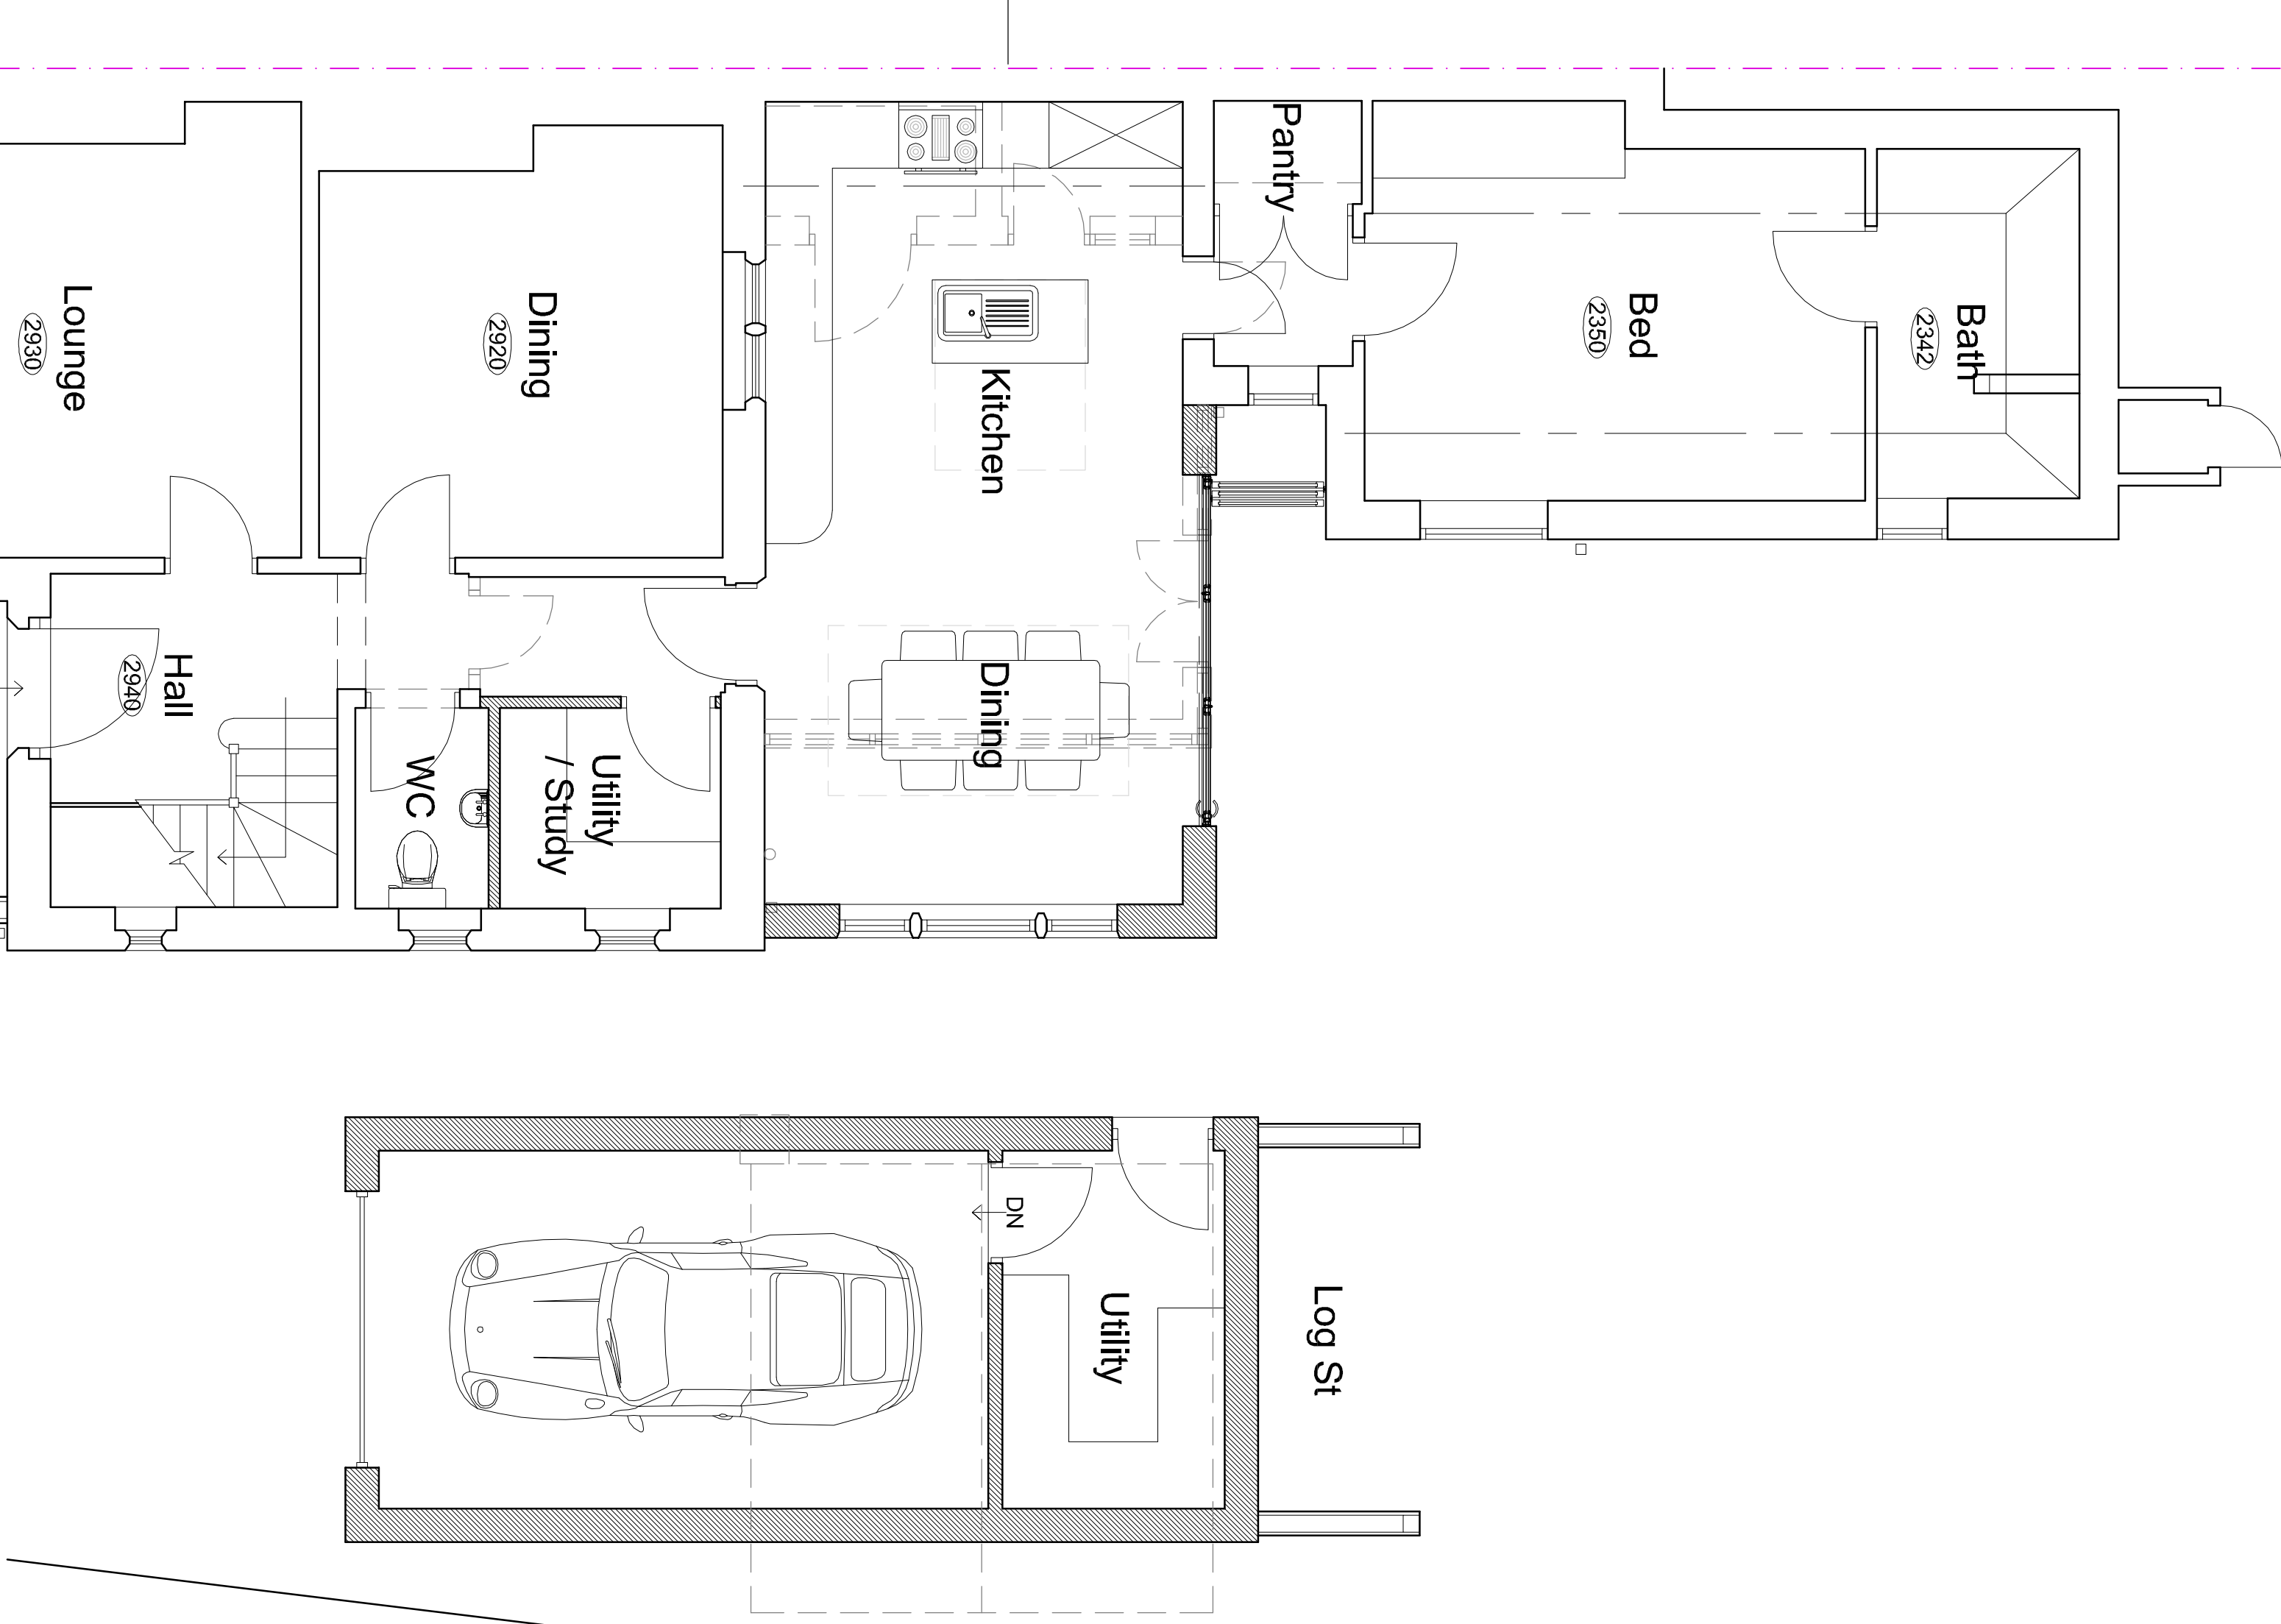

GROUND FLOOR PLAN 1:50

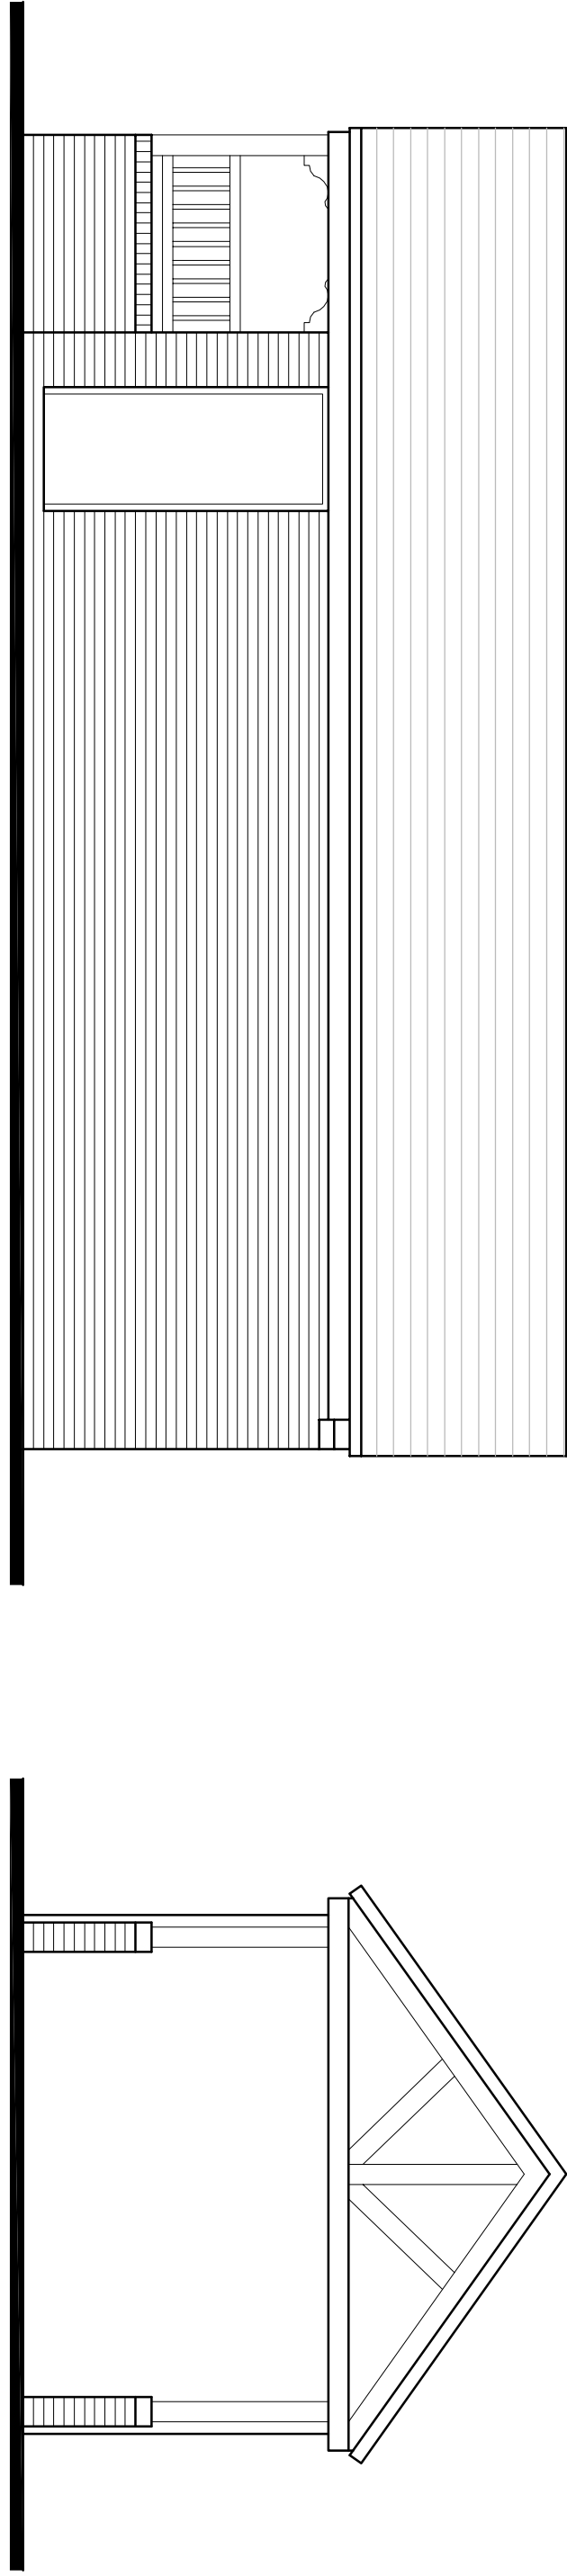

SIDE ELEVATION 1:50

REAR ELEVATION 1:50

Hewitt&Carr Architects
A. The Studio, 17A High Street, 1 Cheedale, Staffordshire ST10 1AA
T. 07962 65999, 01777 55376
E. enquiries@hccarchitect.co.uk
W. www.hccarchitect.co.uk

Client
Mr & Mrs Bell

Project
Alteration to Rear of 3 Villa Road,
Cheddleton, Staffordshire

Title
Plans & Elevations as Proposed
Garage

Status
Scheme
Date Jun 2014
Scale 6A1 As Stated
Checked
Drawn SG
Scheme

Project No. Drawing No.
00274 AL(0)07

Rev B