



Second Floor Plan

- ctd architects ©2014
1. This drawing is copyright.
 2. All dimensions to be checked on site before proceeding.
 3. Contractor to check/adjust dimensions of new work to suit existing conditions. Do not assume existing structure or details are plumb, square or level.
 4. Contractor must notify the architect of any discrepancies before proceeding.
 5. All drawings to be read in conjunction with all other consultants drawings and specs.

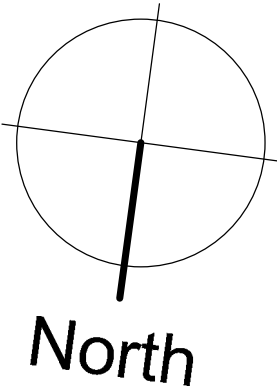

First Floor Plan

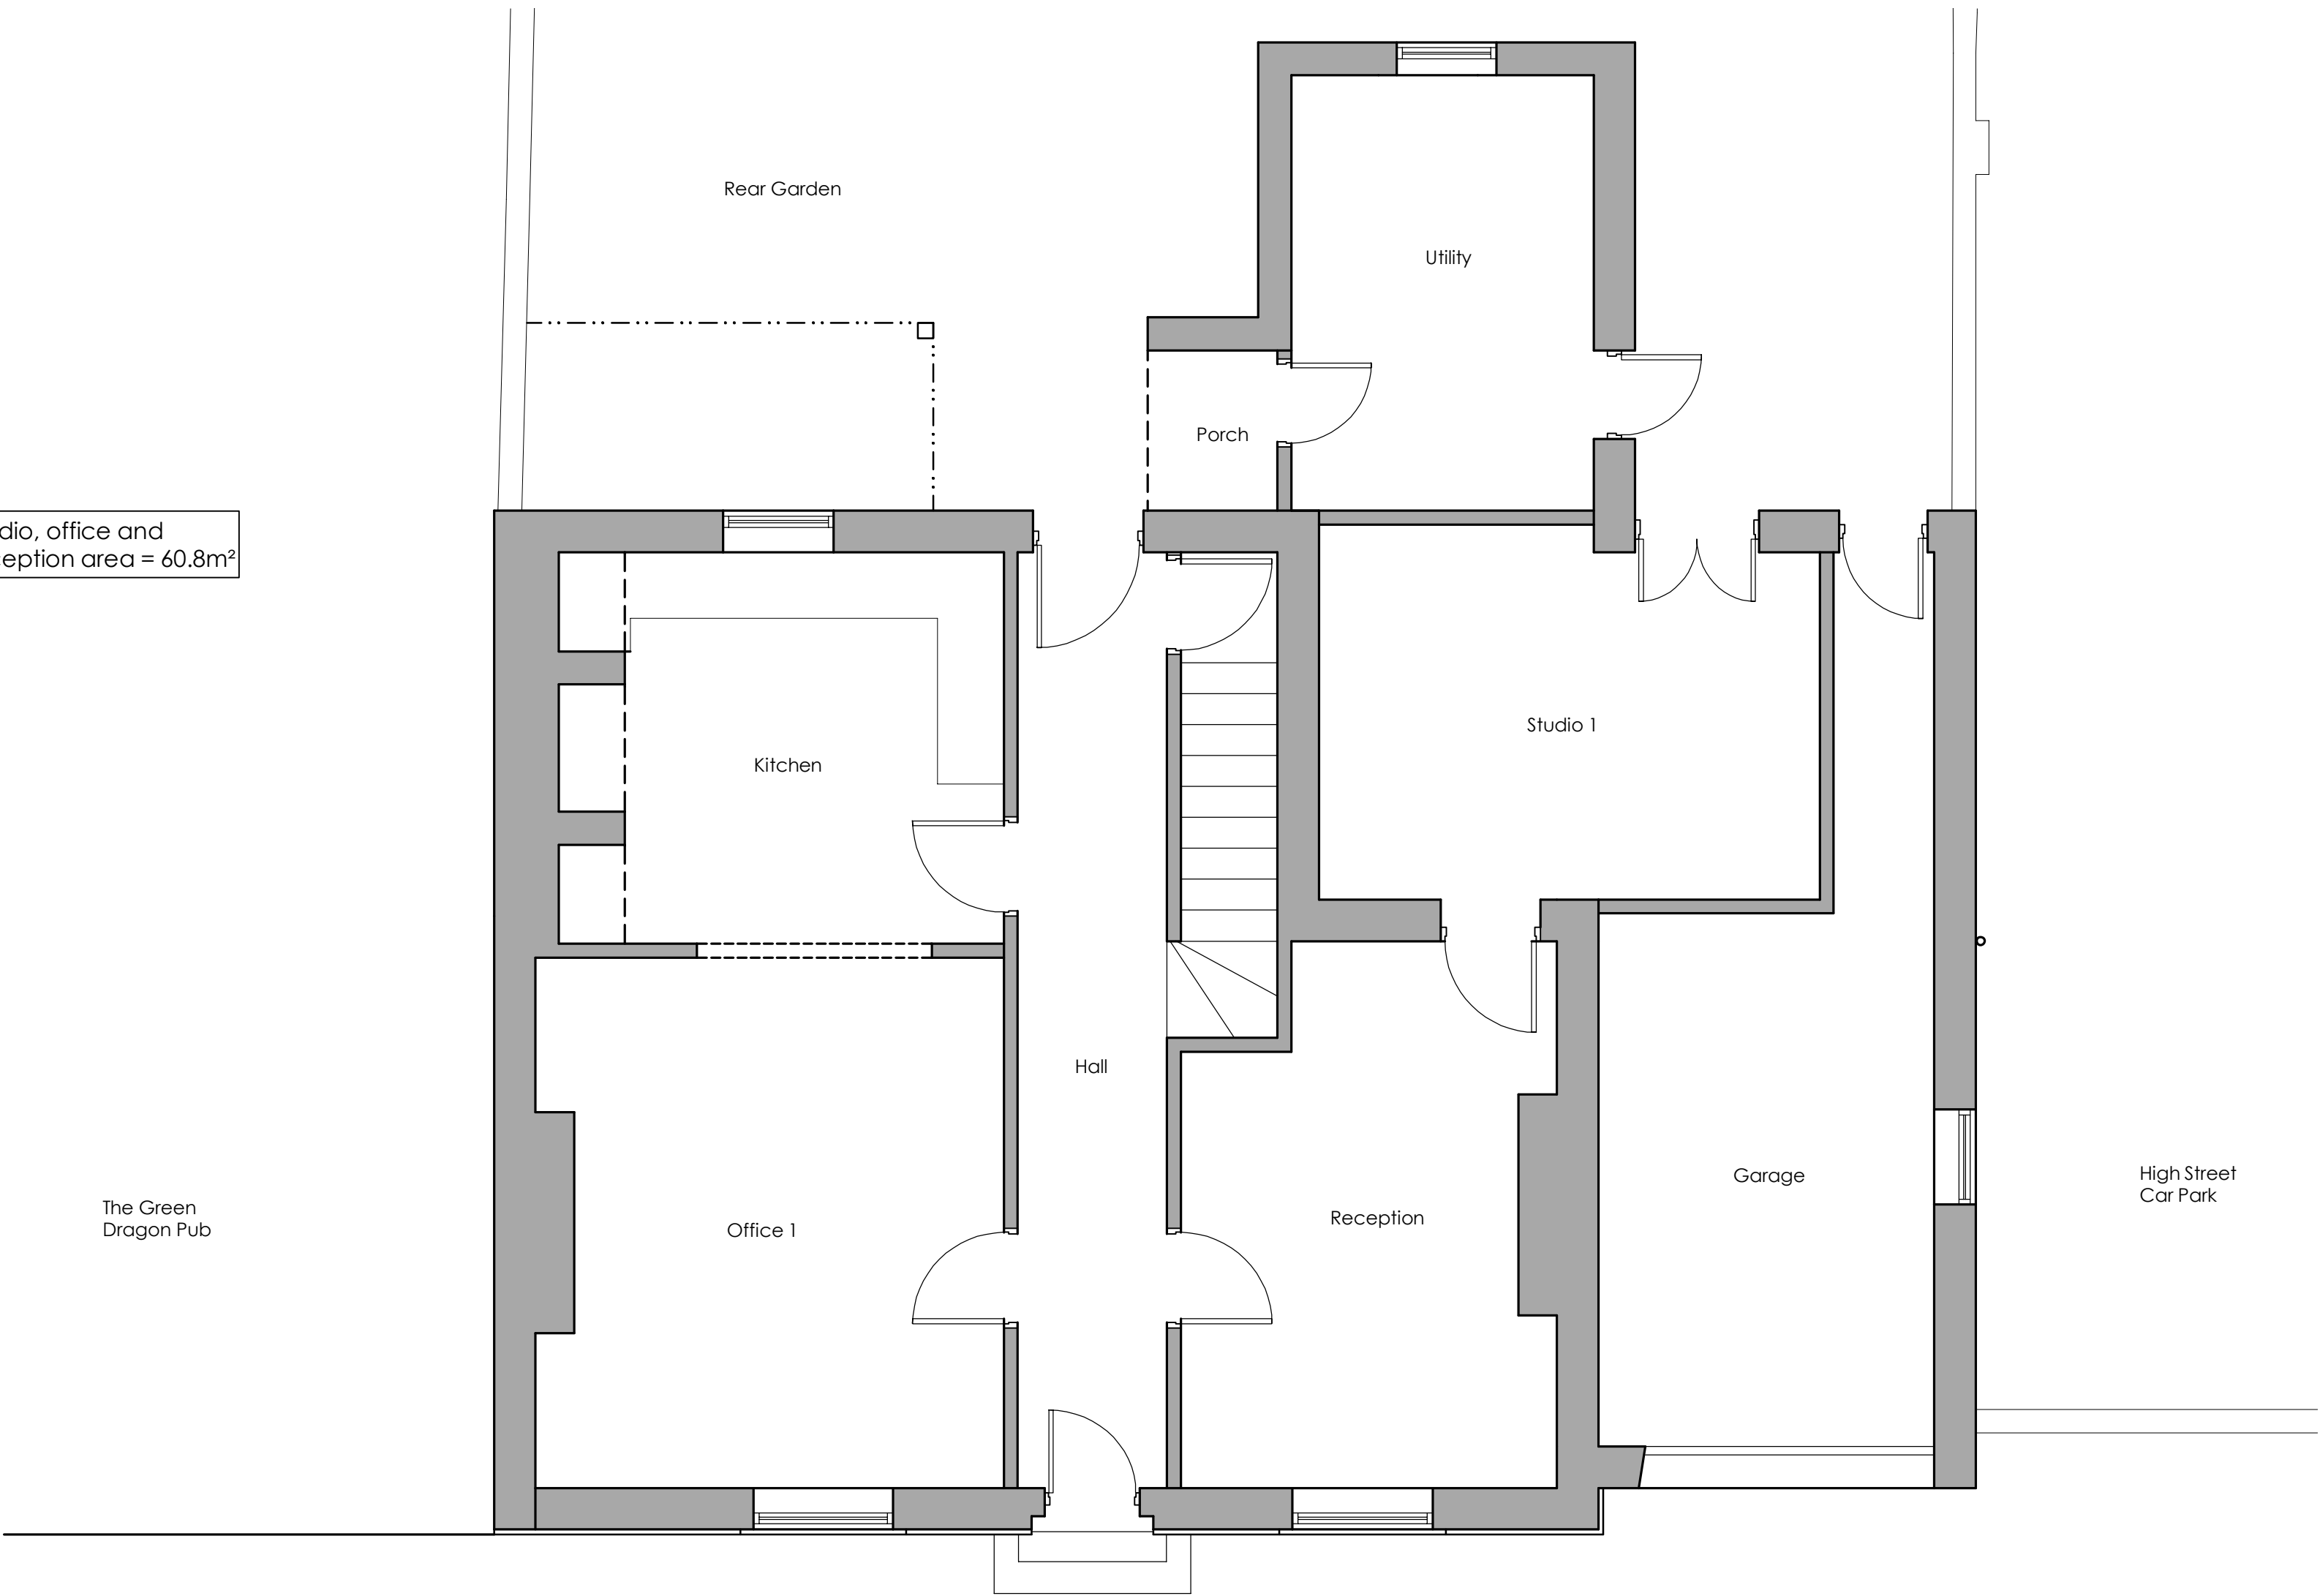

Ground Floor Plan

A	23/10/14	HA	g & 2nd fl amended following client feedback
Rev	Date	Drawn	Description
<div><div>ctd</div><div>architects</div></div> <div>Clerk Bank House Clerk Bank LEEK Staffordshire ST13 6HE Tel: 01538 373477 Fax: 01538 386503 e: info@ctdarchitects.co.uk architects historic building advisors project managers landscape & urban designers</div>			
Client S & B PRENTICE			
Project OVERTON BANK HOUSE, OVERTON BANK, LEEK Change of use application			
Title Indicative Plans 'As Existing'			
Status PLANNING PERMISSION			
Scale:	1:50	A2	Size Job No: 1448
Drawn:	BL	CHK'd	Date: 03/10/14
File path:	\\drawings\2014\1448 Overton bank House		
Drawing Number:	AL 03		Revision: A