



North point:

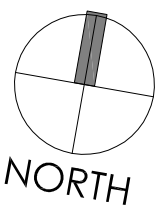


Notes:

Material Schedule	
1	Facing brickwork, Staffordshire Red
2	Black tile roof, Staffordshire Blue
3	Iron water pipes, powder coated
4	Windows by BIC, UPVC colour coated
5	Windows by BIC, timber painted
6	Natural mortared stone walls with dressed stone quoats
7	Natural mortared plinth with dressed stone quoats
8	Reconstituted Mortared stone walls
9	Doors by BIC, timber painted doors
10	Doors by BIC, steel composite doors (secured by design)
11	Black iron water pipes
12	Black oak flooring
13	Black timber painted framing
Landscape Material Schedule	
1	Natural stone wall
12	Black bar poddock fencing
13	Close boarded fencing
14	Staffordshire Red brickwork wall
15	Irregular stone bridge

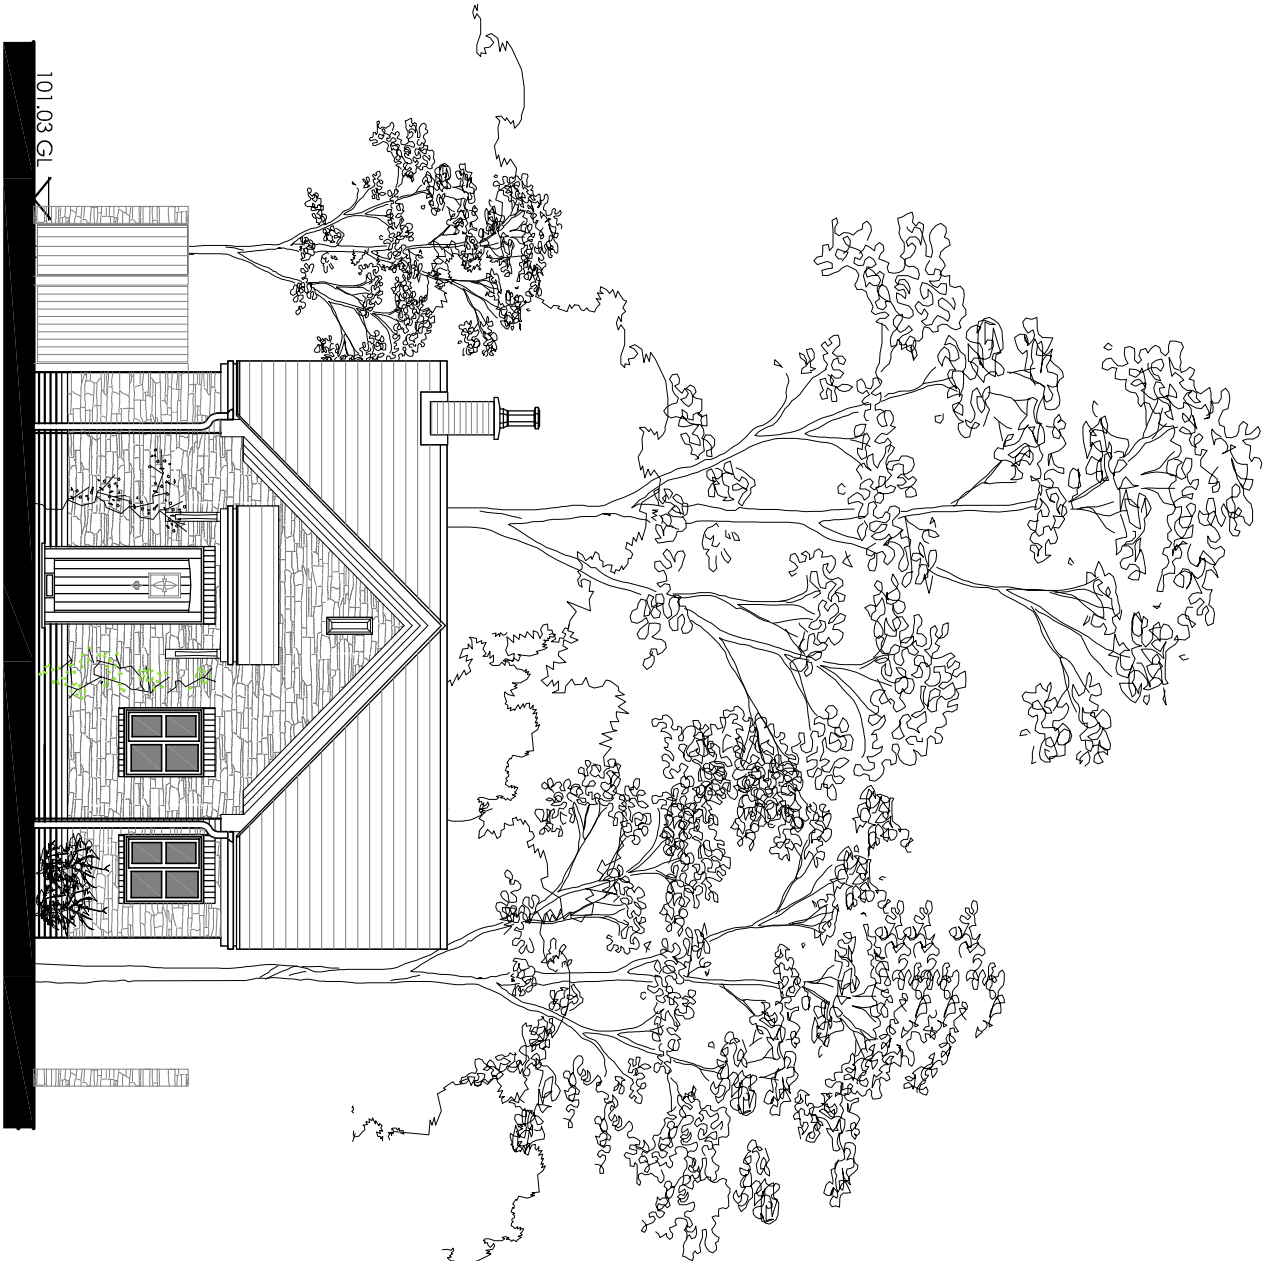


Street Scene Western Elevation

1:100

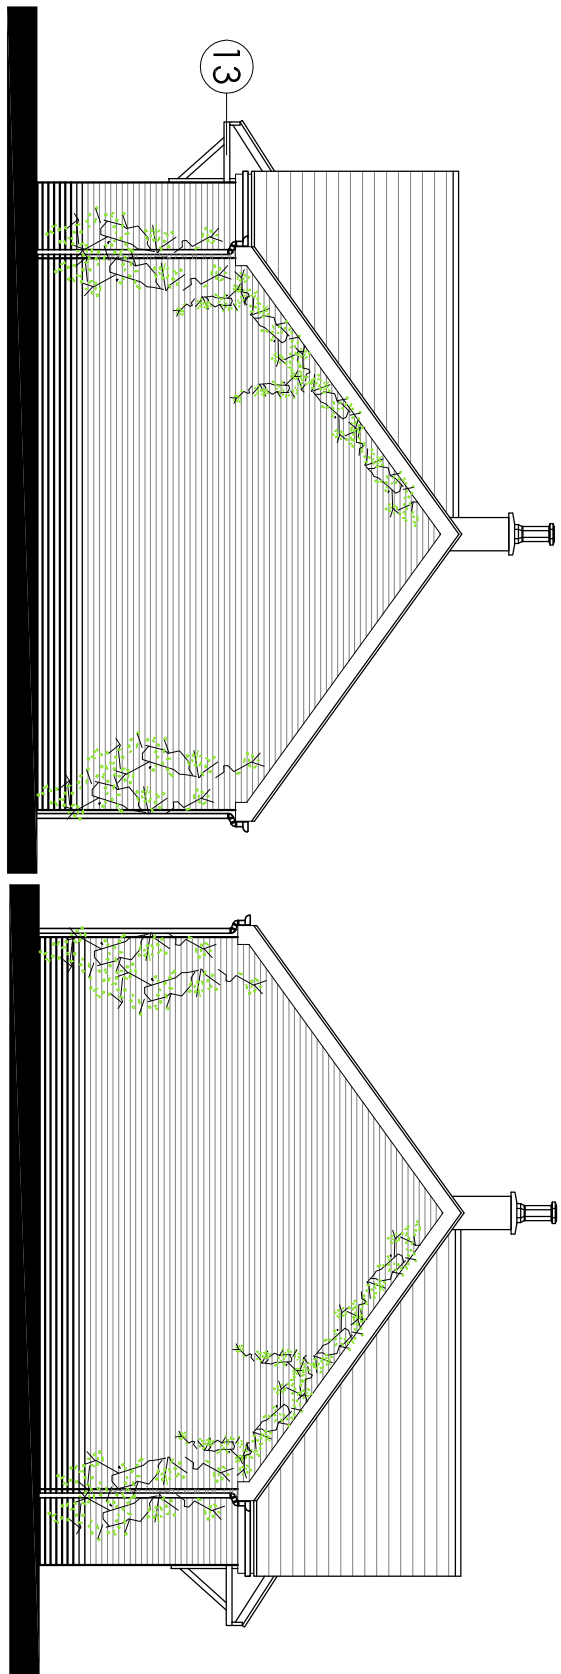


Typical Side Elevation

1:100

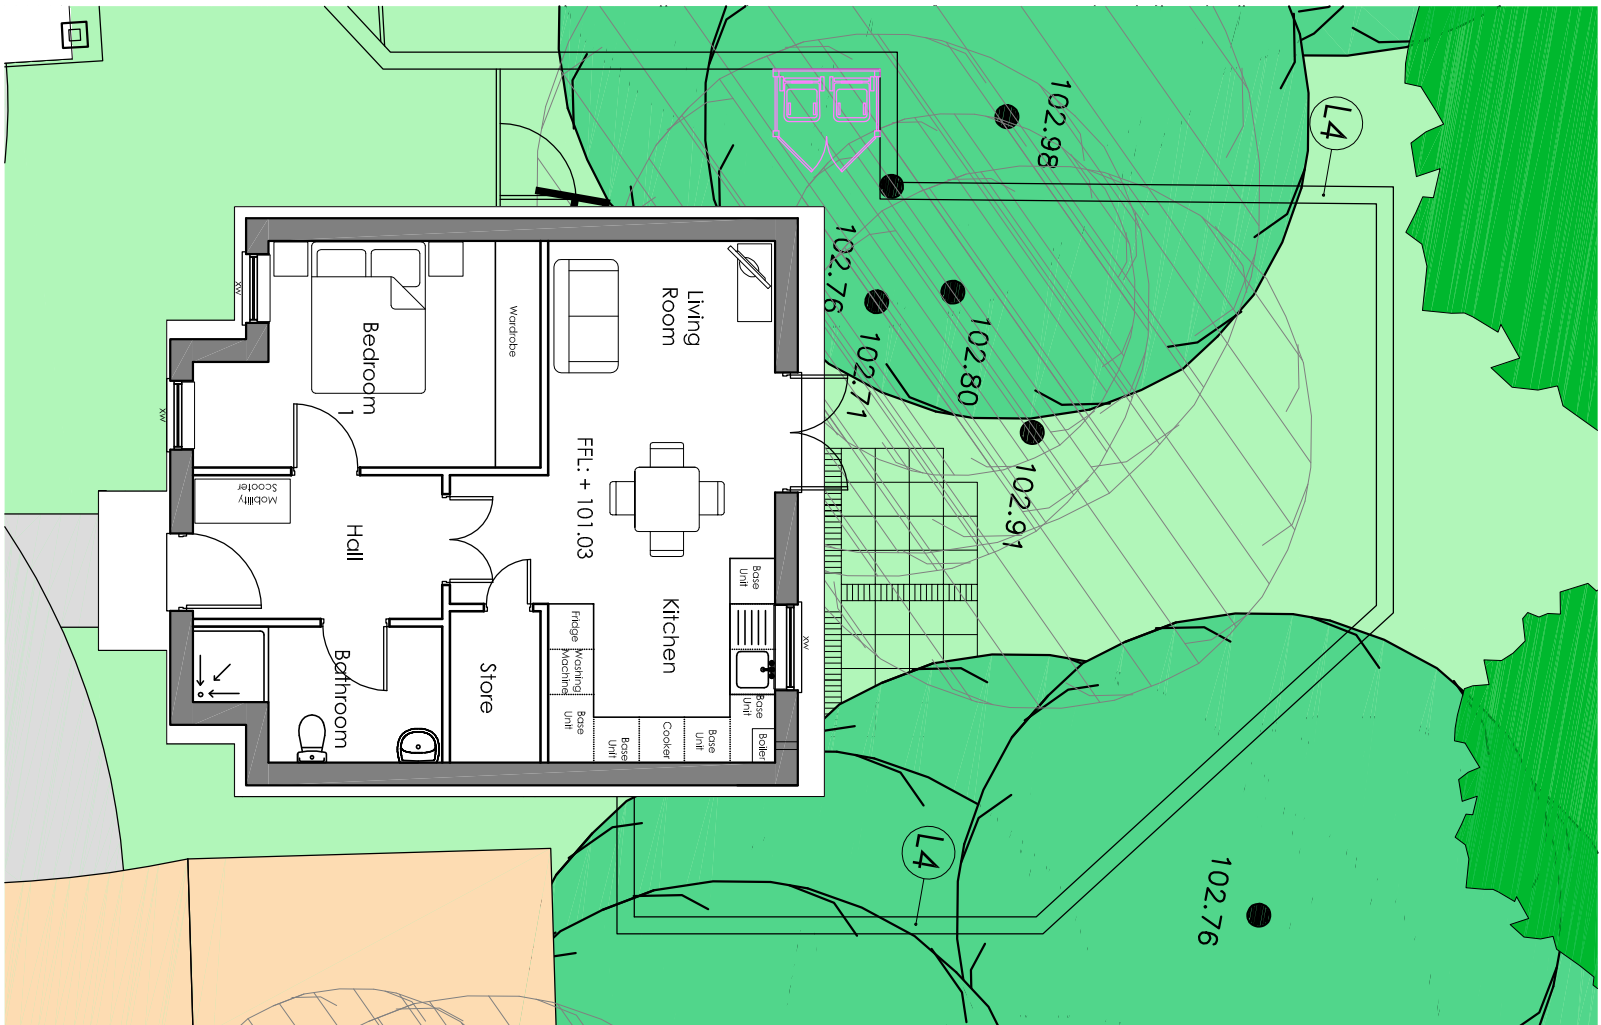

Cottage D9

1:100

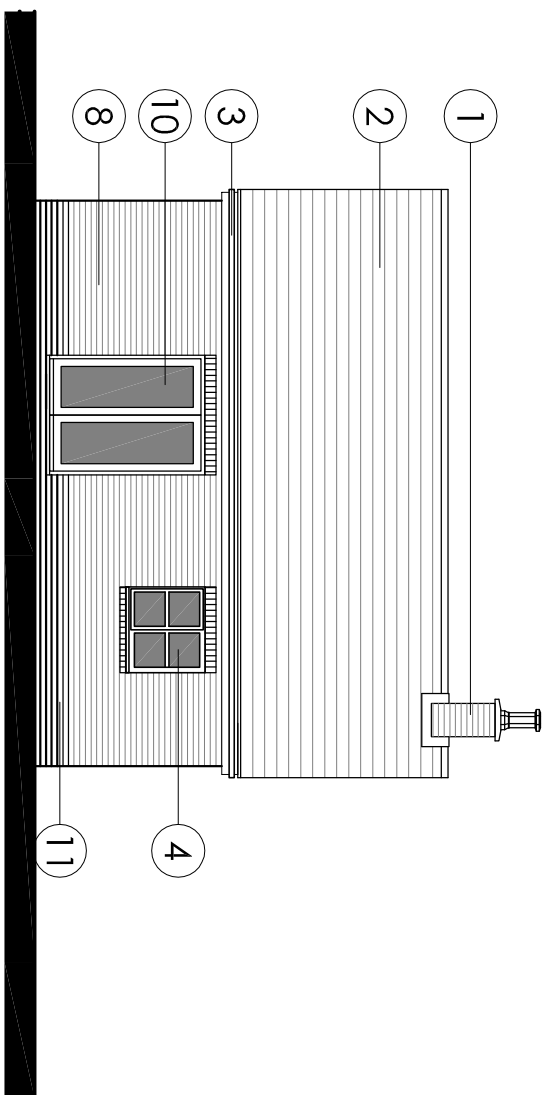

East Rear Elevation

1:100

Drawing Title: Cottage D9

Drawing Status:

PLANNING ISSUE

Drawing Number:	Revision Number:
3262/SM/11/2003	P0



CORPORATE ARCHITECTURE LIMITED
CHARTERED ARCHITECTS

HEAD OFFICE
Vernon House, 1, Imbush Way,
Leicester, LE1 6ZY
Tel: 01838 462476

ISO 9001 office@corparchitecture.co.uk RIBA # www.corparchitecture.co.uk Chartered Practice