





PROPOSED SIDE ELEVATION
scale 1:100

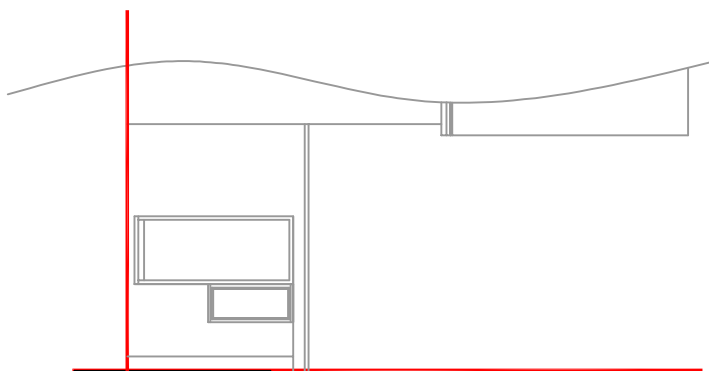


PROPOSED REAR ELEVATION
scale 1:100

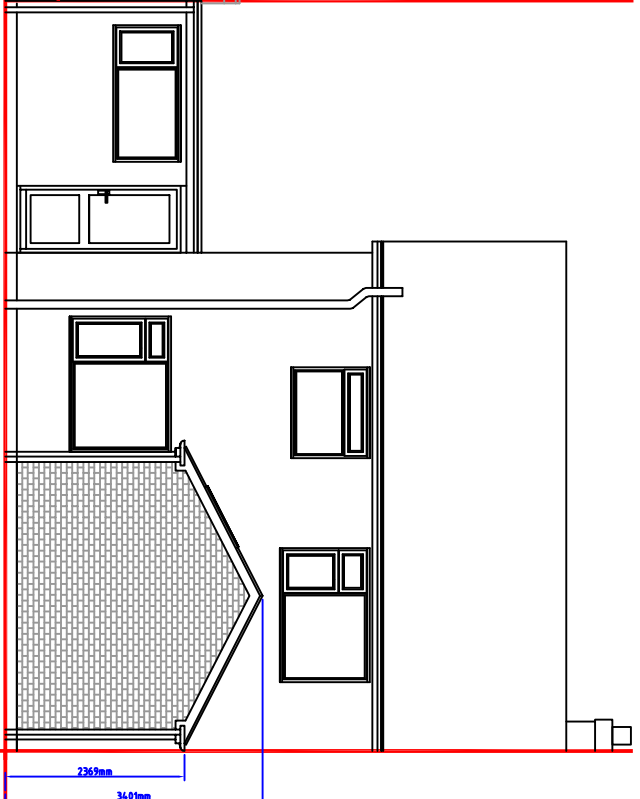


PROPOSED SIDE ELEVATION
scale 1:100

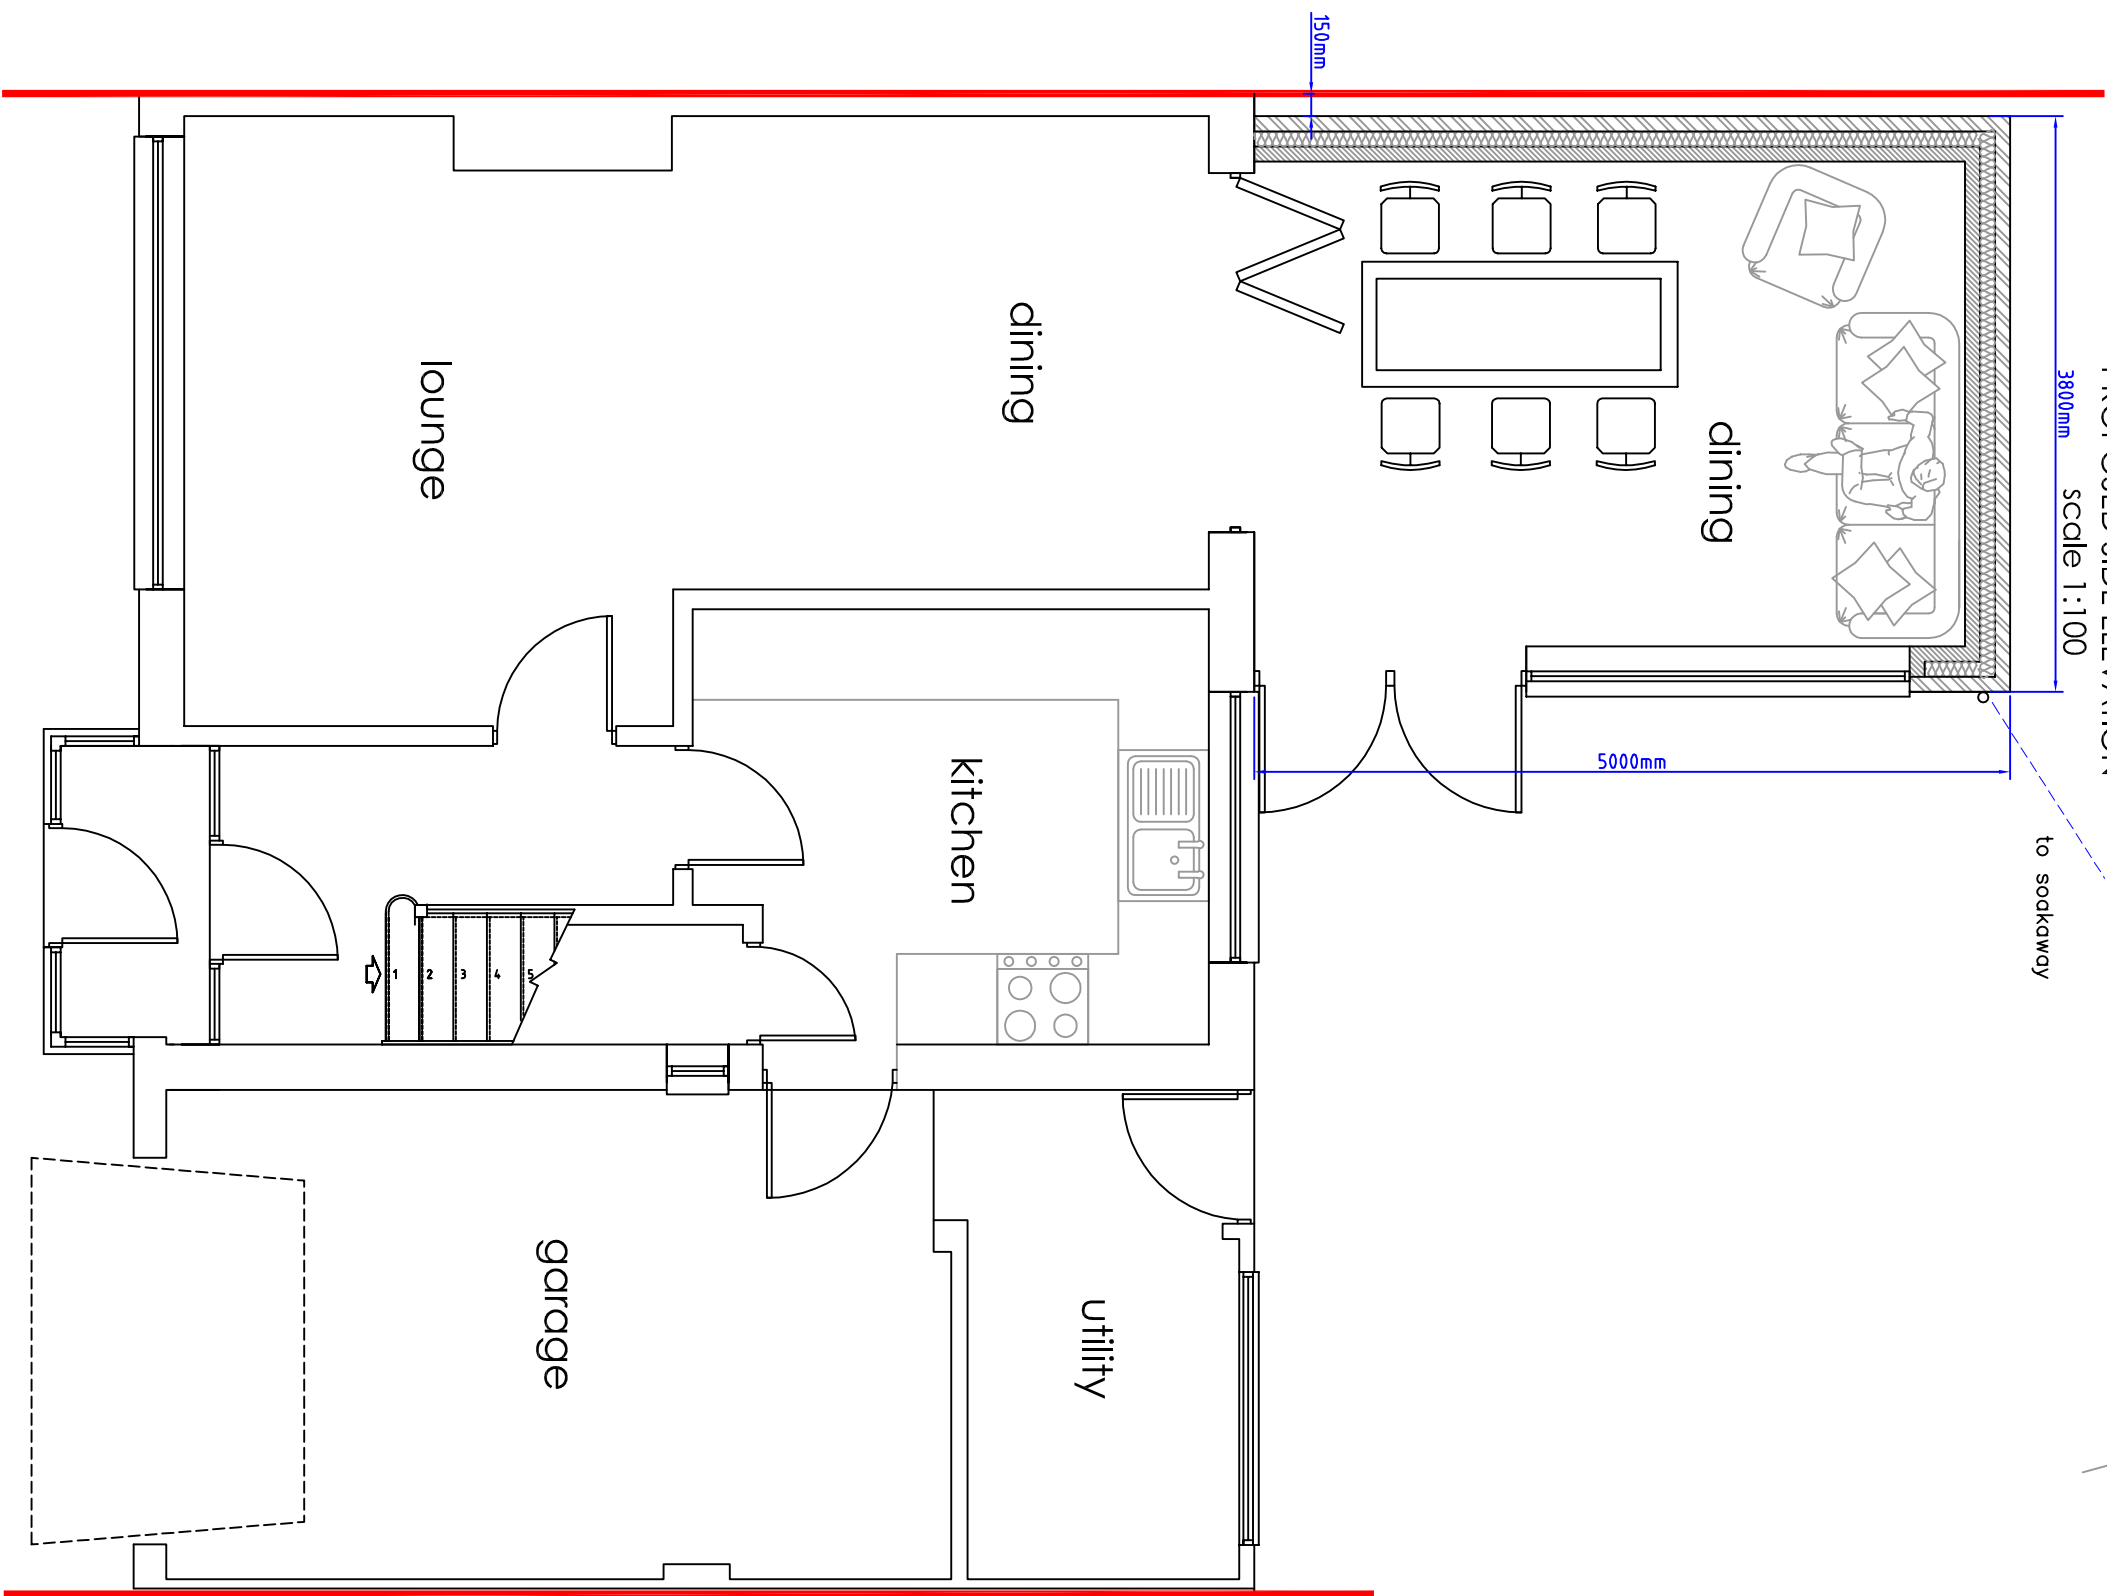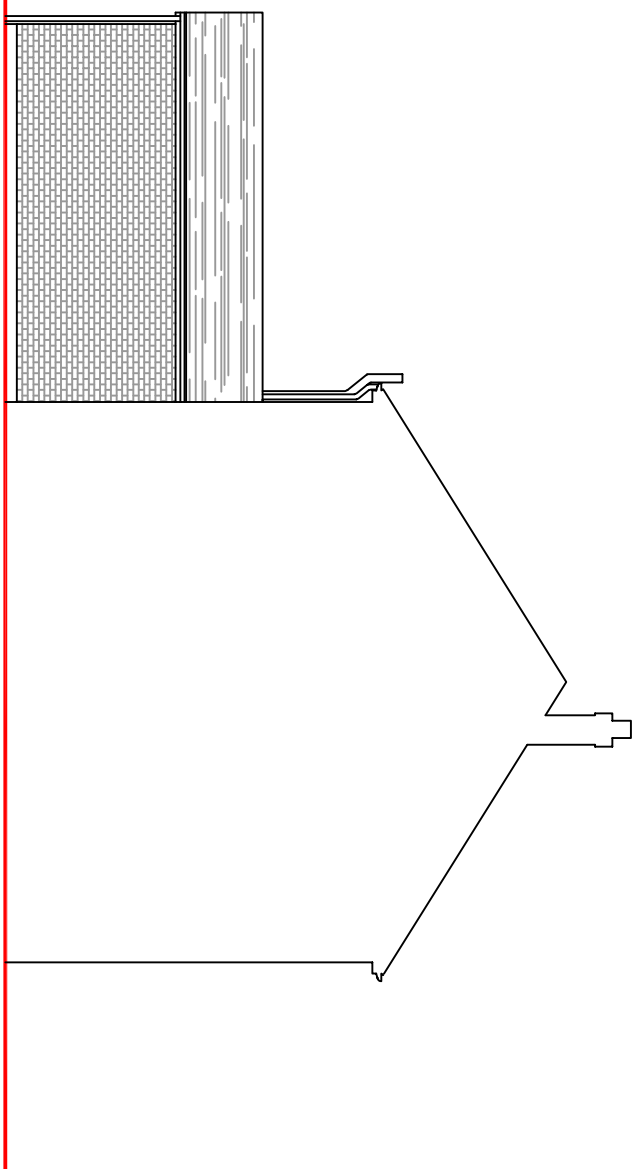

PROPOSED GROUND FLOOR
scale 1:100

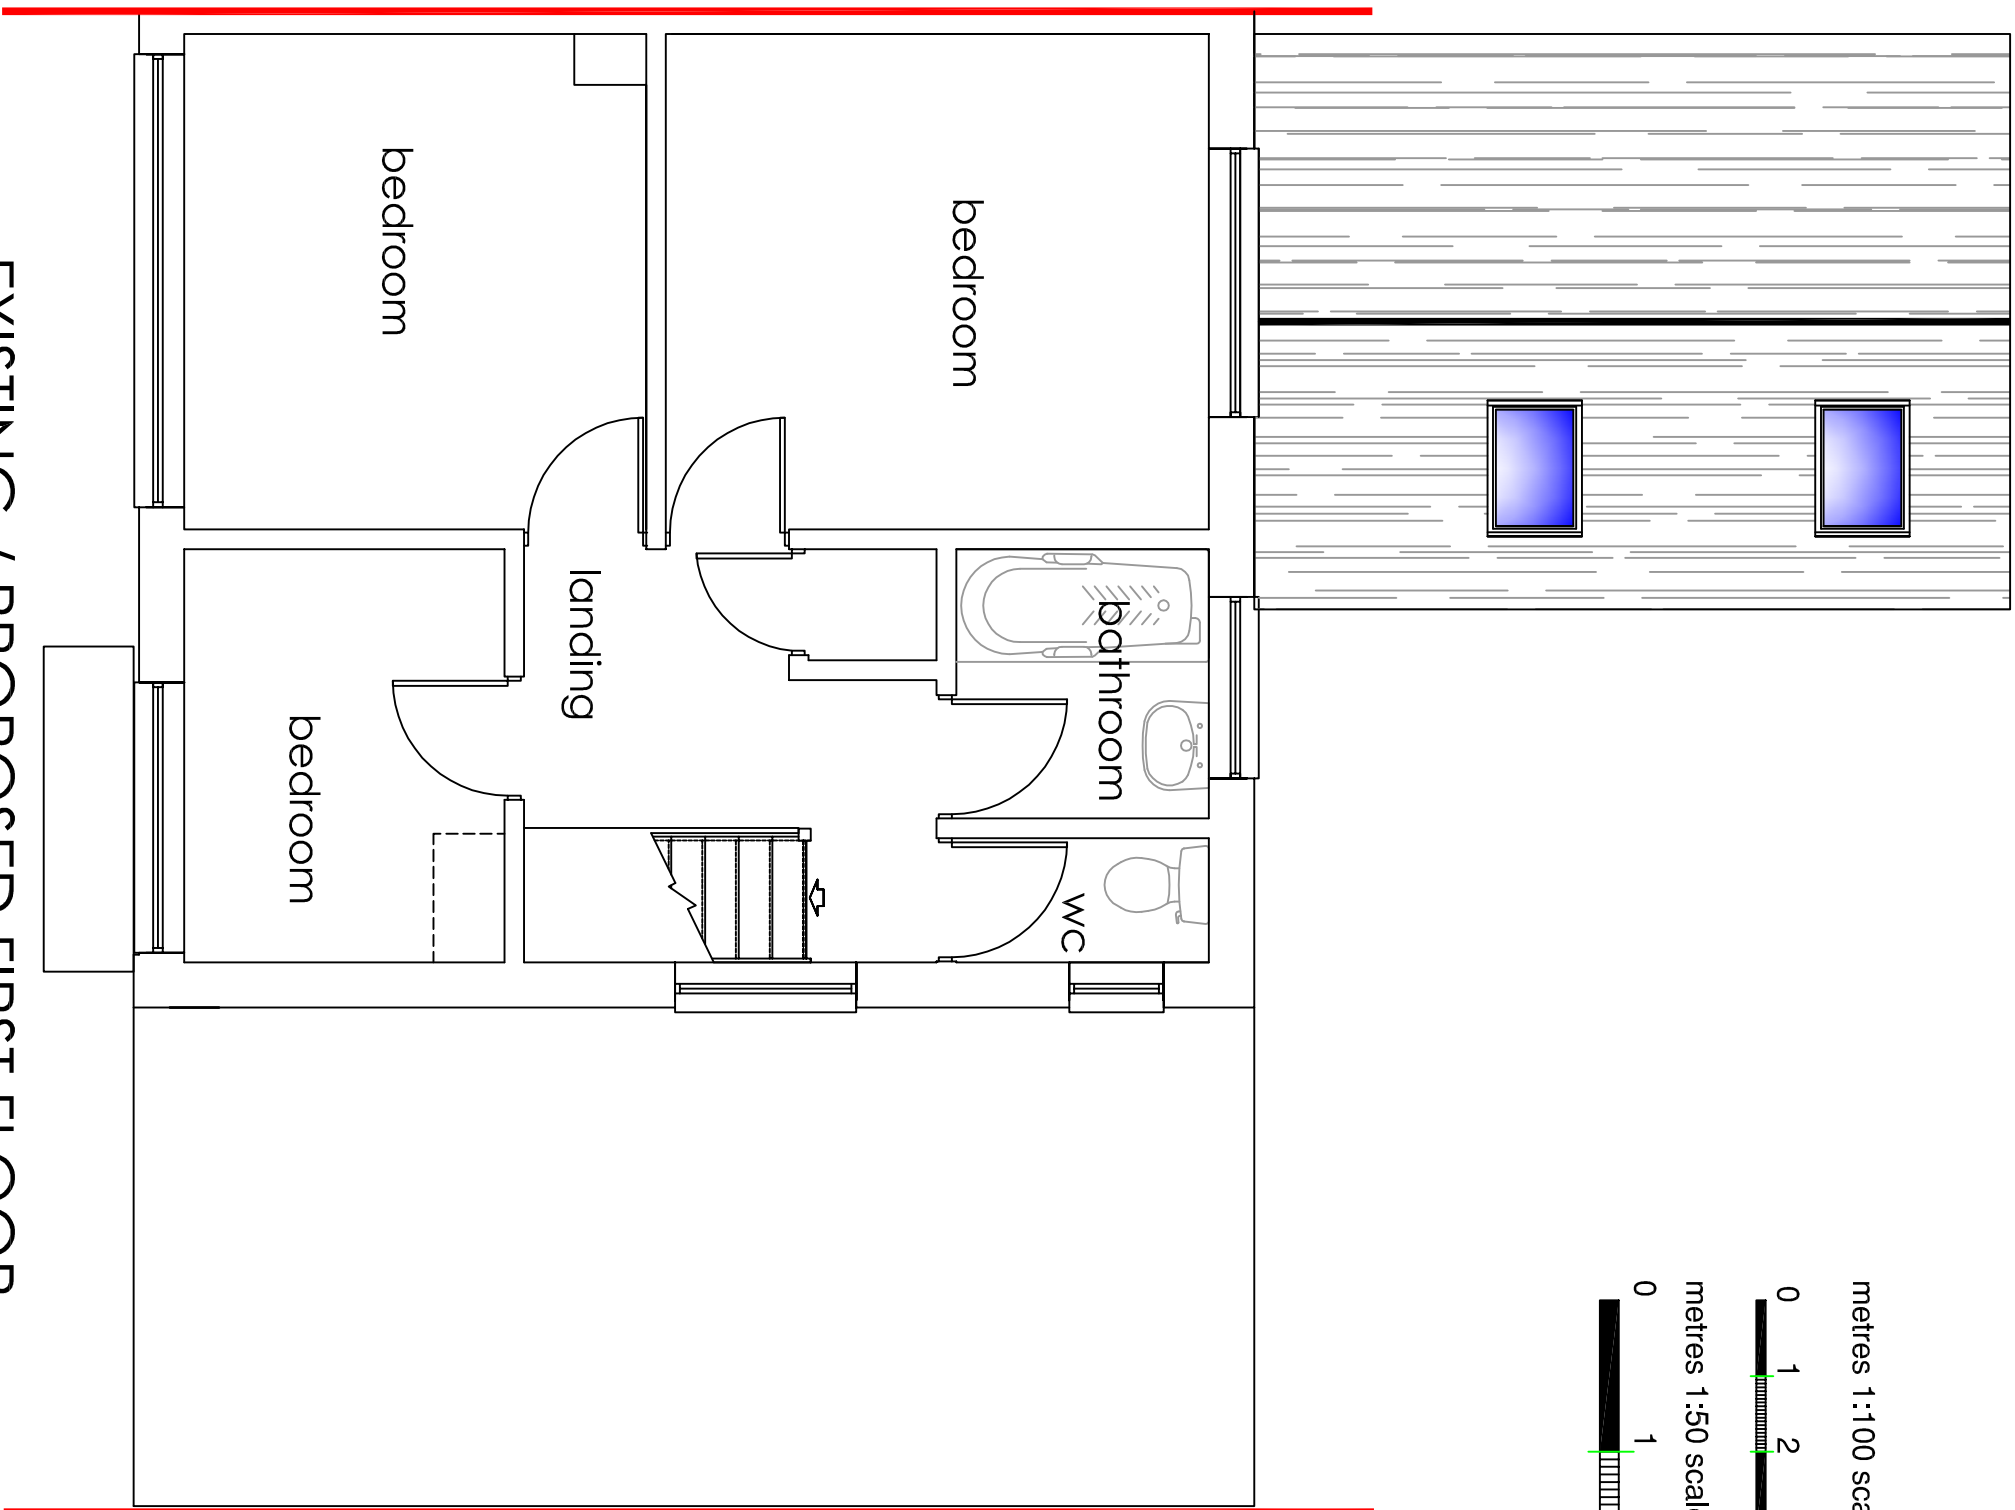


EXISTING / PROPOSED FIRST FLOOR
scale 1:100

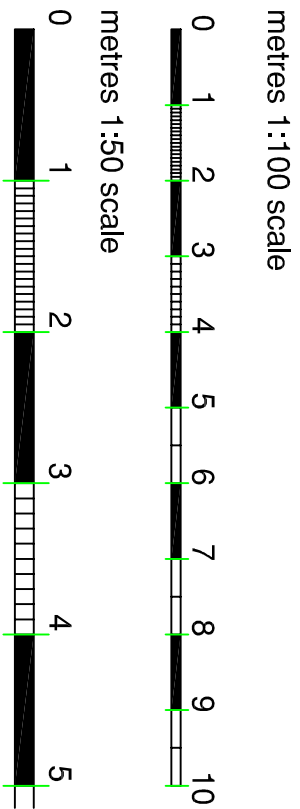

THE PARTY WALL ACT 1996
The Act requires notification and agreement to be made with adjoining owners, where the building owner undertakes any building works on, adjacent to or near to the party wall line between the properties. The Client shall ensure that all legal obligations in this regard are complied with.

Construction Drawings
& Surveying
0800 610 1154
construction-drawings.co.uk

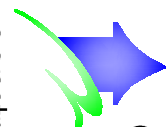

Client:	- Mr C Leigh - CL Floor Care Ltd
Project:	- Unit G3, City Park Trading Estate, - Dewsbury Road, Fenton, SOT, ST4 2TE
Drawings:	- Rear Extension at 40 Moorside - Road, Werrington, Stoke-on-Trent - ST9 0JE
Scale:	1:50 1:100 @ A2
Date:	January 2015
Drawings:	- PLANNING ONLY - Proposed Plans & Elevations
Drawings:	-