




PROPOSED FRONT ELEVATION
scale 1:100

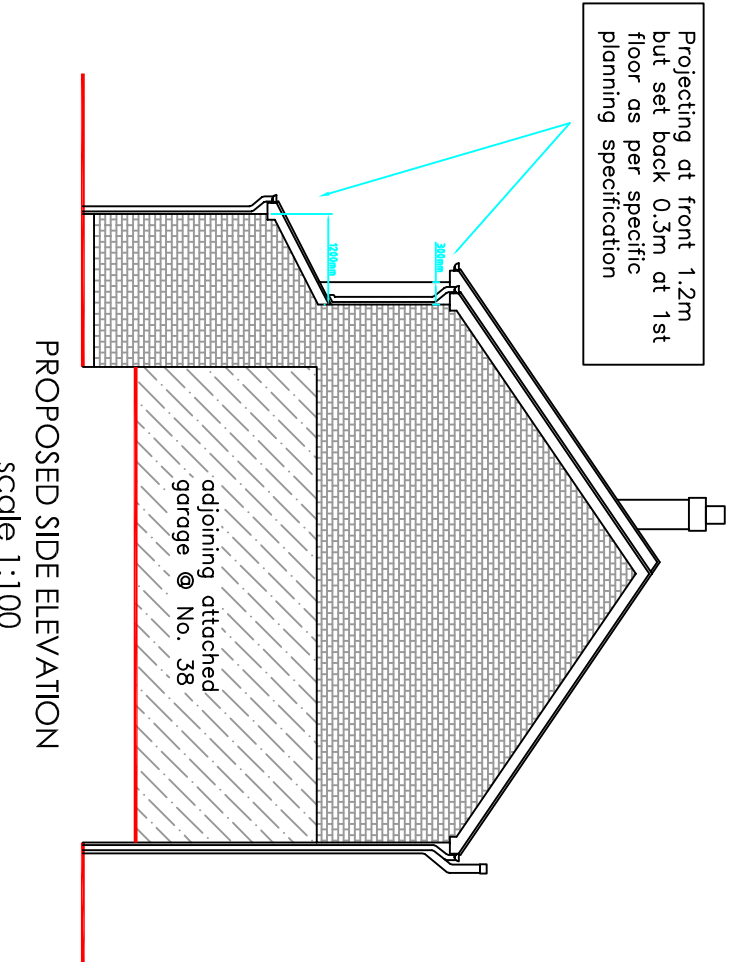


PROPOSED SIDE ELEVATION
scale 1:100

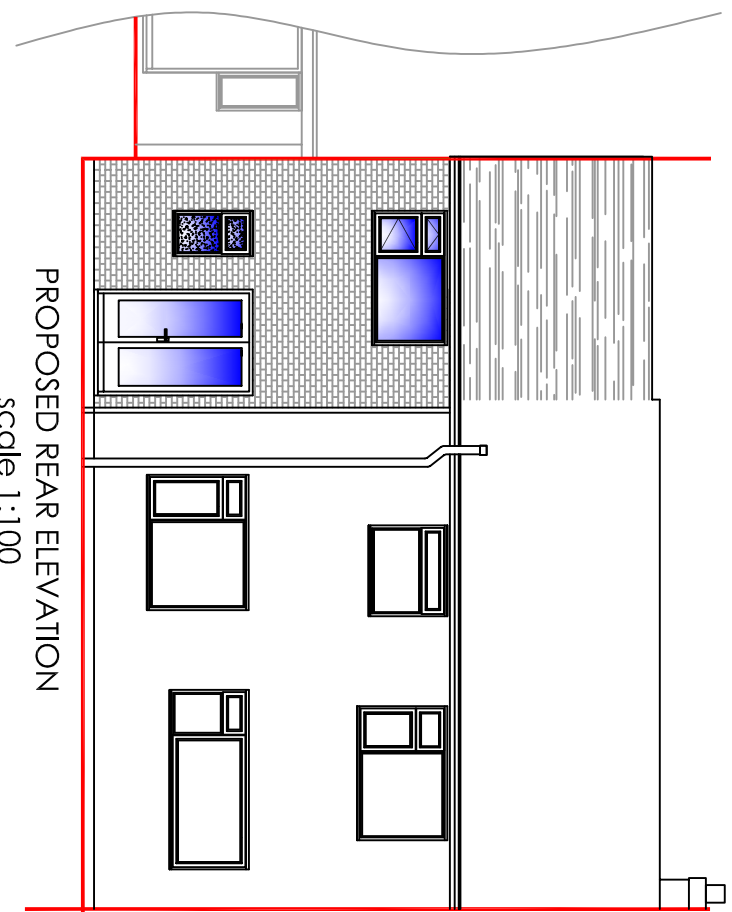


PROPOSED REAR ELEVATION
scale 1:100

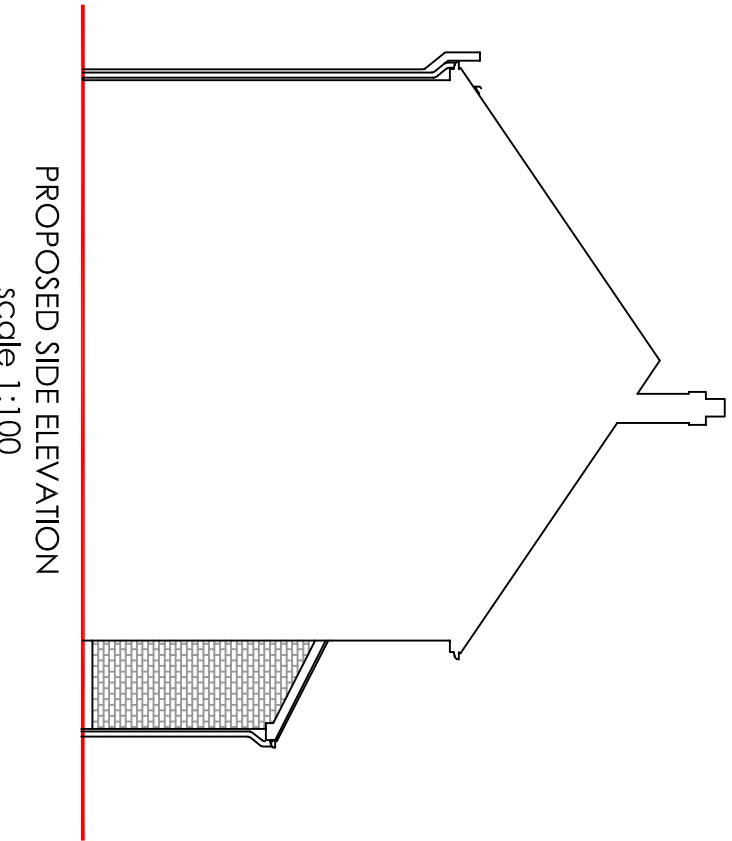


PROPOSED SIDE ELEVATION
scale 1:100

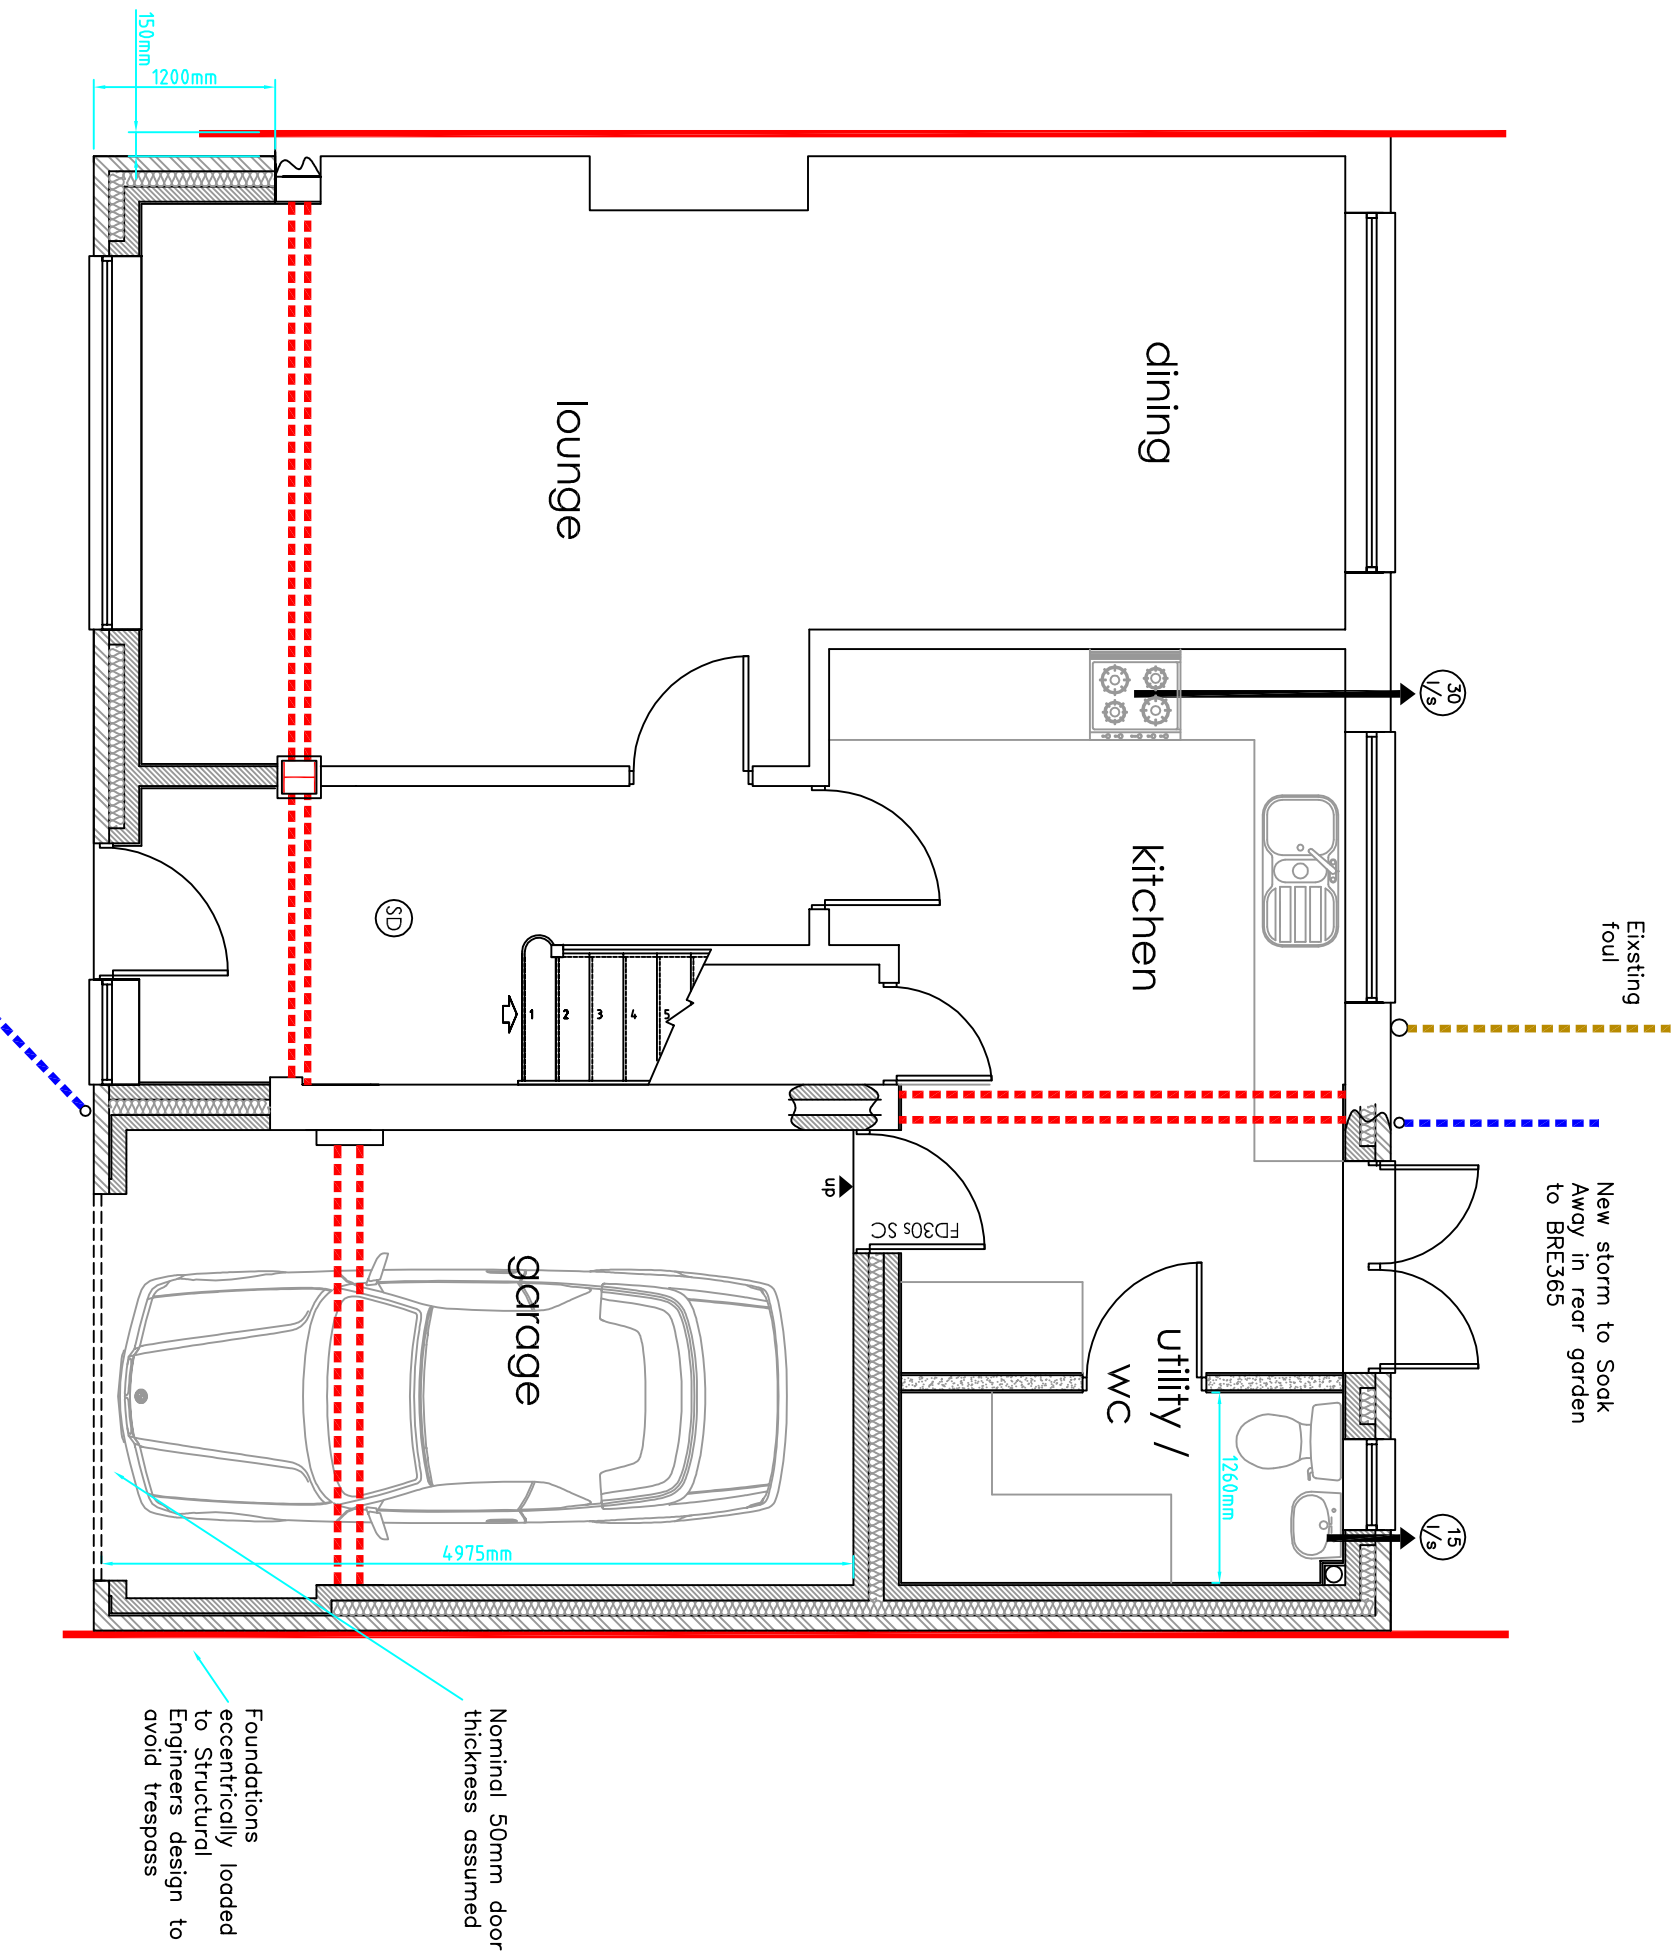

PROPOSED GROUND FLOOR
scale 1:50

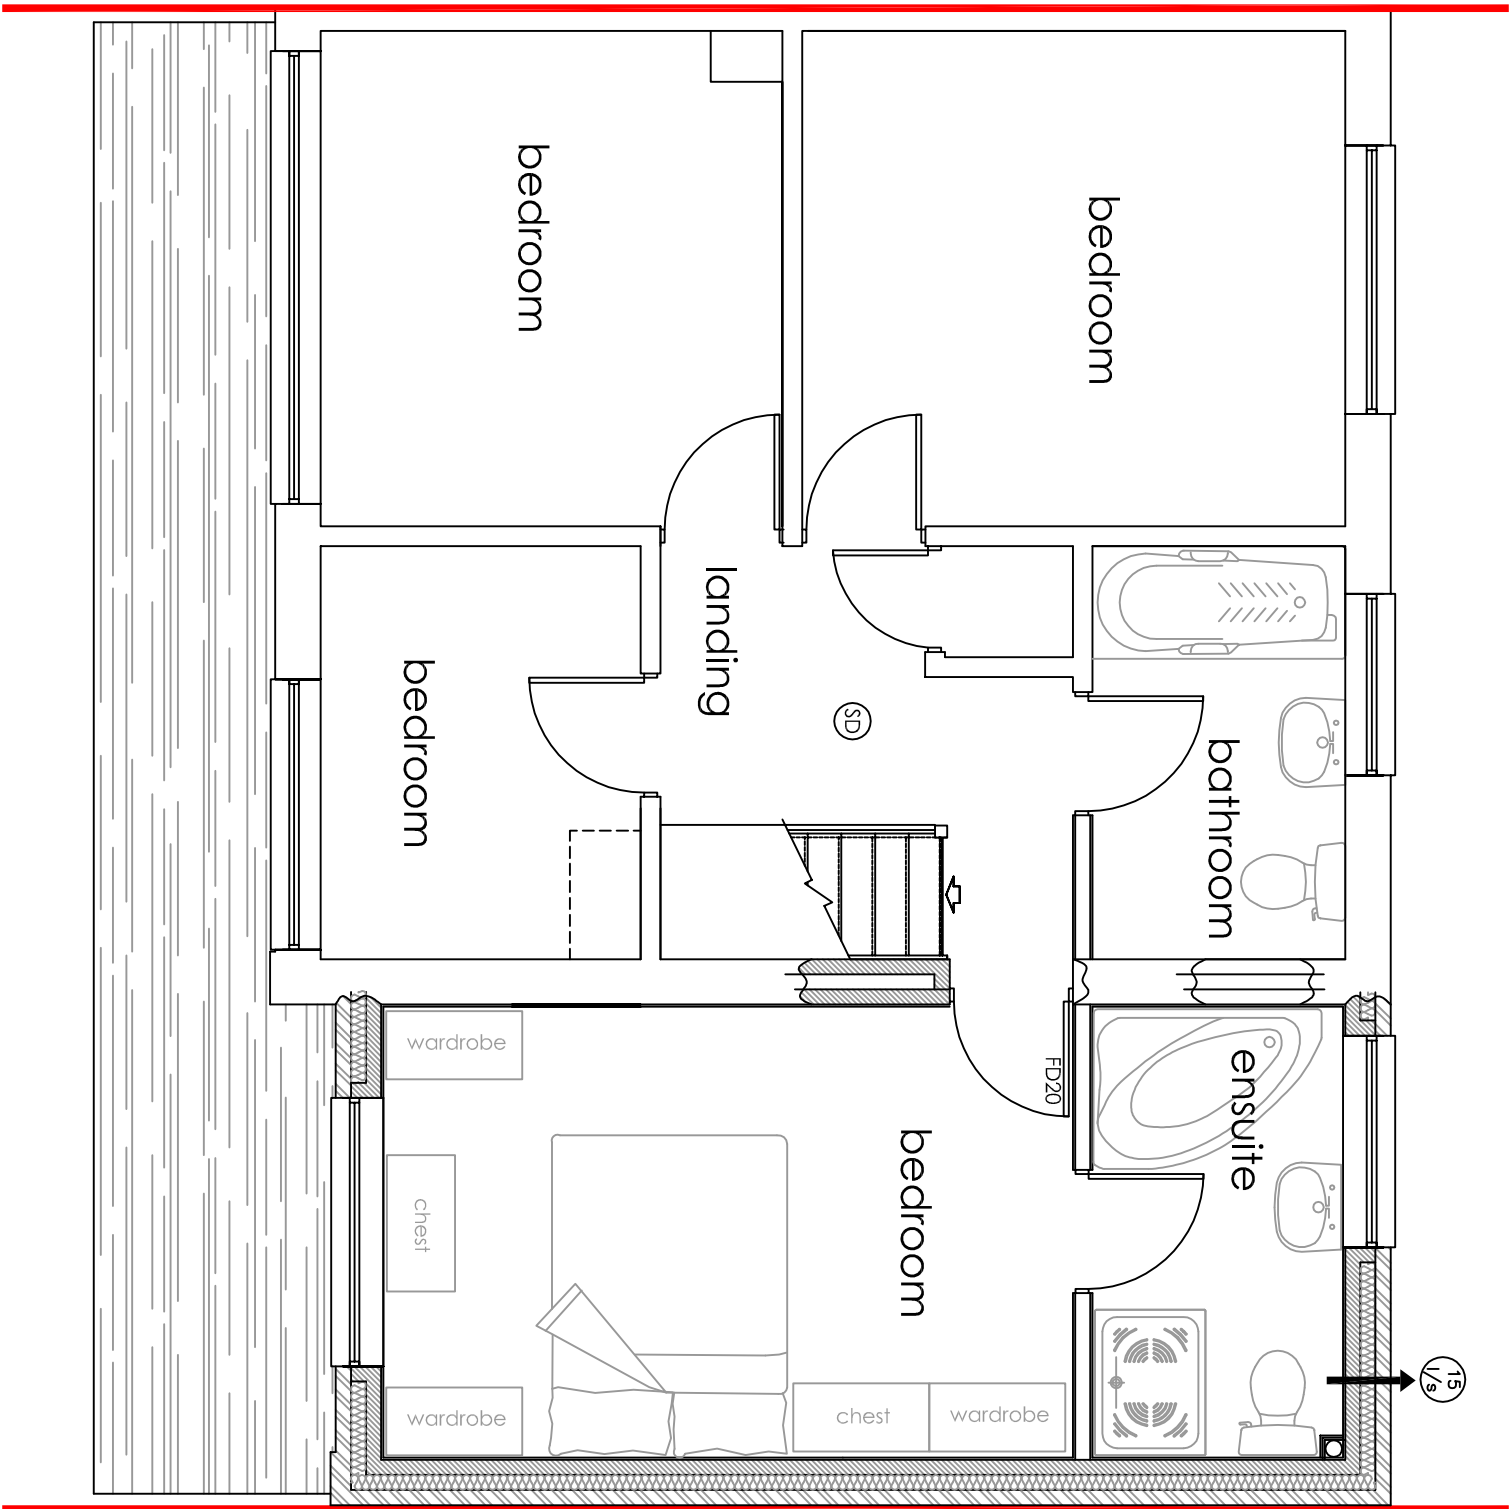

PROPOSED FIRST FLOOR
scale 1:50

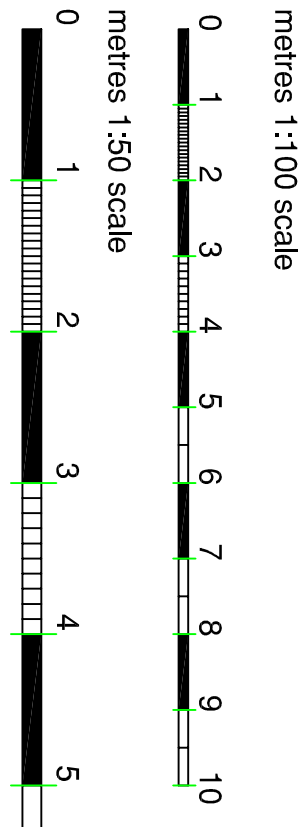

THE PARTY WALL ACT 1996
The Act requires notification and agreement to be made with adjoining owners, where the building owner undertakes any building works on, adjacent to or near to the party wall line between the properties. The Client shall ensure that all legal obligations in this regard are complied with.

Construction Drawings
& Surveying
0800 610 1154
construction-drawings.co.uk

Client: -Mr C Leigh - CL Floor Care Ltd
-Unit G3, City Park Trading Estate,
-Dewsbury Road, Fenton, SOT, ST4 2TE
Project: -Front & Side Extensions at
-40 Moorside Road, Werrington,
-Stoke-on-Trent, ST9 0JE
Drawing: -PLANNING ONLY
-Proposed Plans & Elevations
-
Scale: 1:50 1:100 @ A2
Date: January 2015

AMENDMENTS
E: Altered for revised Planning re-sub to client / case officer request January 2015

Copyright - Reproduction by authority of Matthew J Fahey (via Construction Drawings & Surveying) only. Email info@construction-drawings.co.uk