


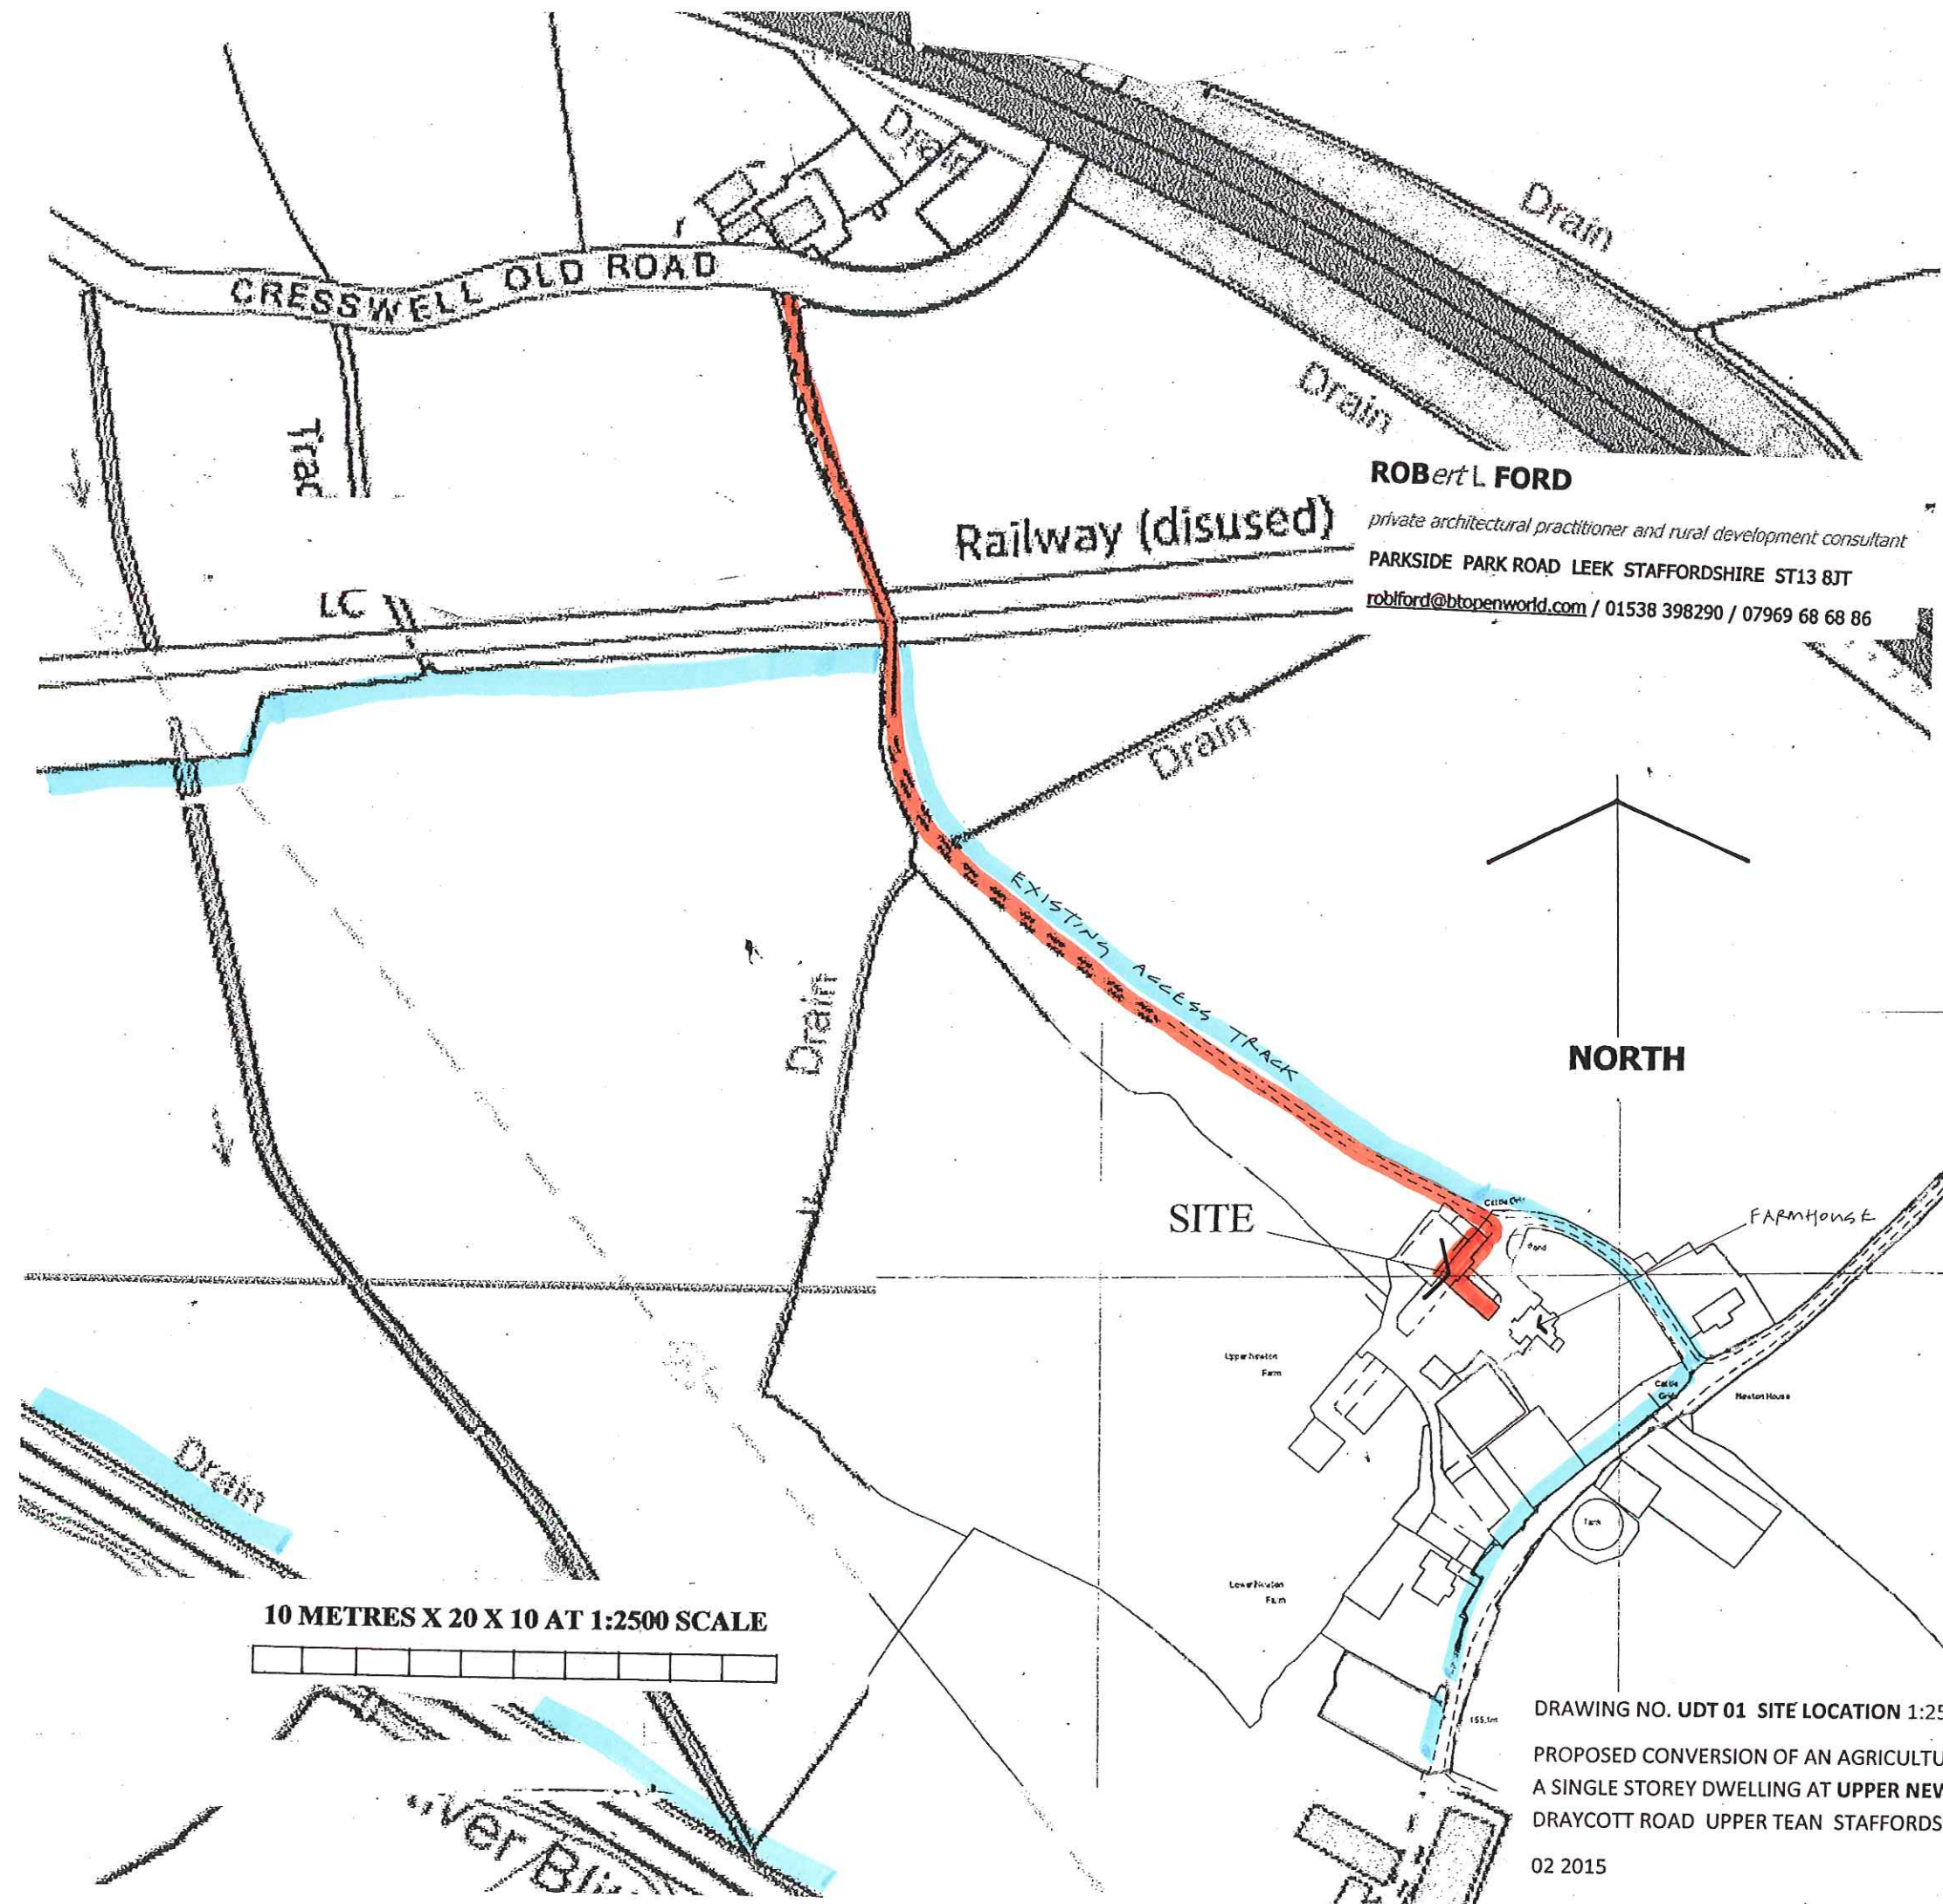

**ROBERT L FORD**

*private architectural practitioner and rural development consultant*

PARKSIDE PARK ROAD LEEK STAFFORDSHIRE ST13 8JT

[robford@btopenworld.com](mailto:robford@btopenworld.com) / 01538 398290 / 07969 68 68 86

**NORTH**

**SITE**

**10 METRES X 20 X 10 AT 1:2500 SCALE**

DRAWING NO. UDT 01 SITE LOCATION 1:2500 AT A3

PROPOSED CONVERSION OF AN AGRICULTURAL BUILDING INTO  
A SINGLE STOREY DWELLING AT **UPPER NEWTON FARM**  
DRAYCOTT ROAD UPPER TEAN STAFFORDSHIRE ST10 4JN

02 2015