


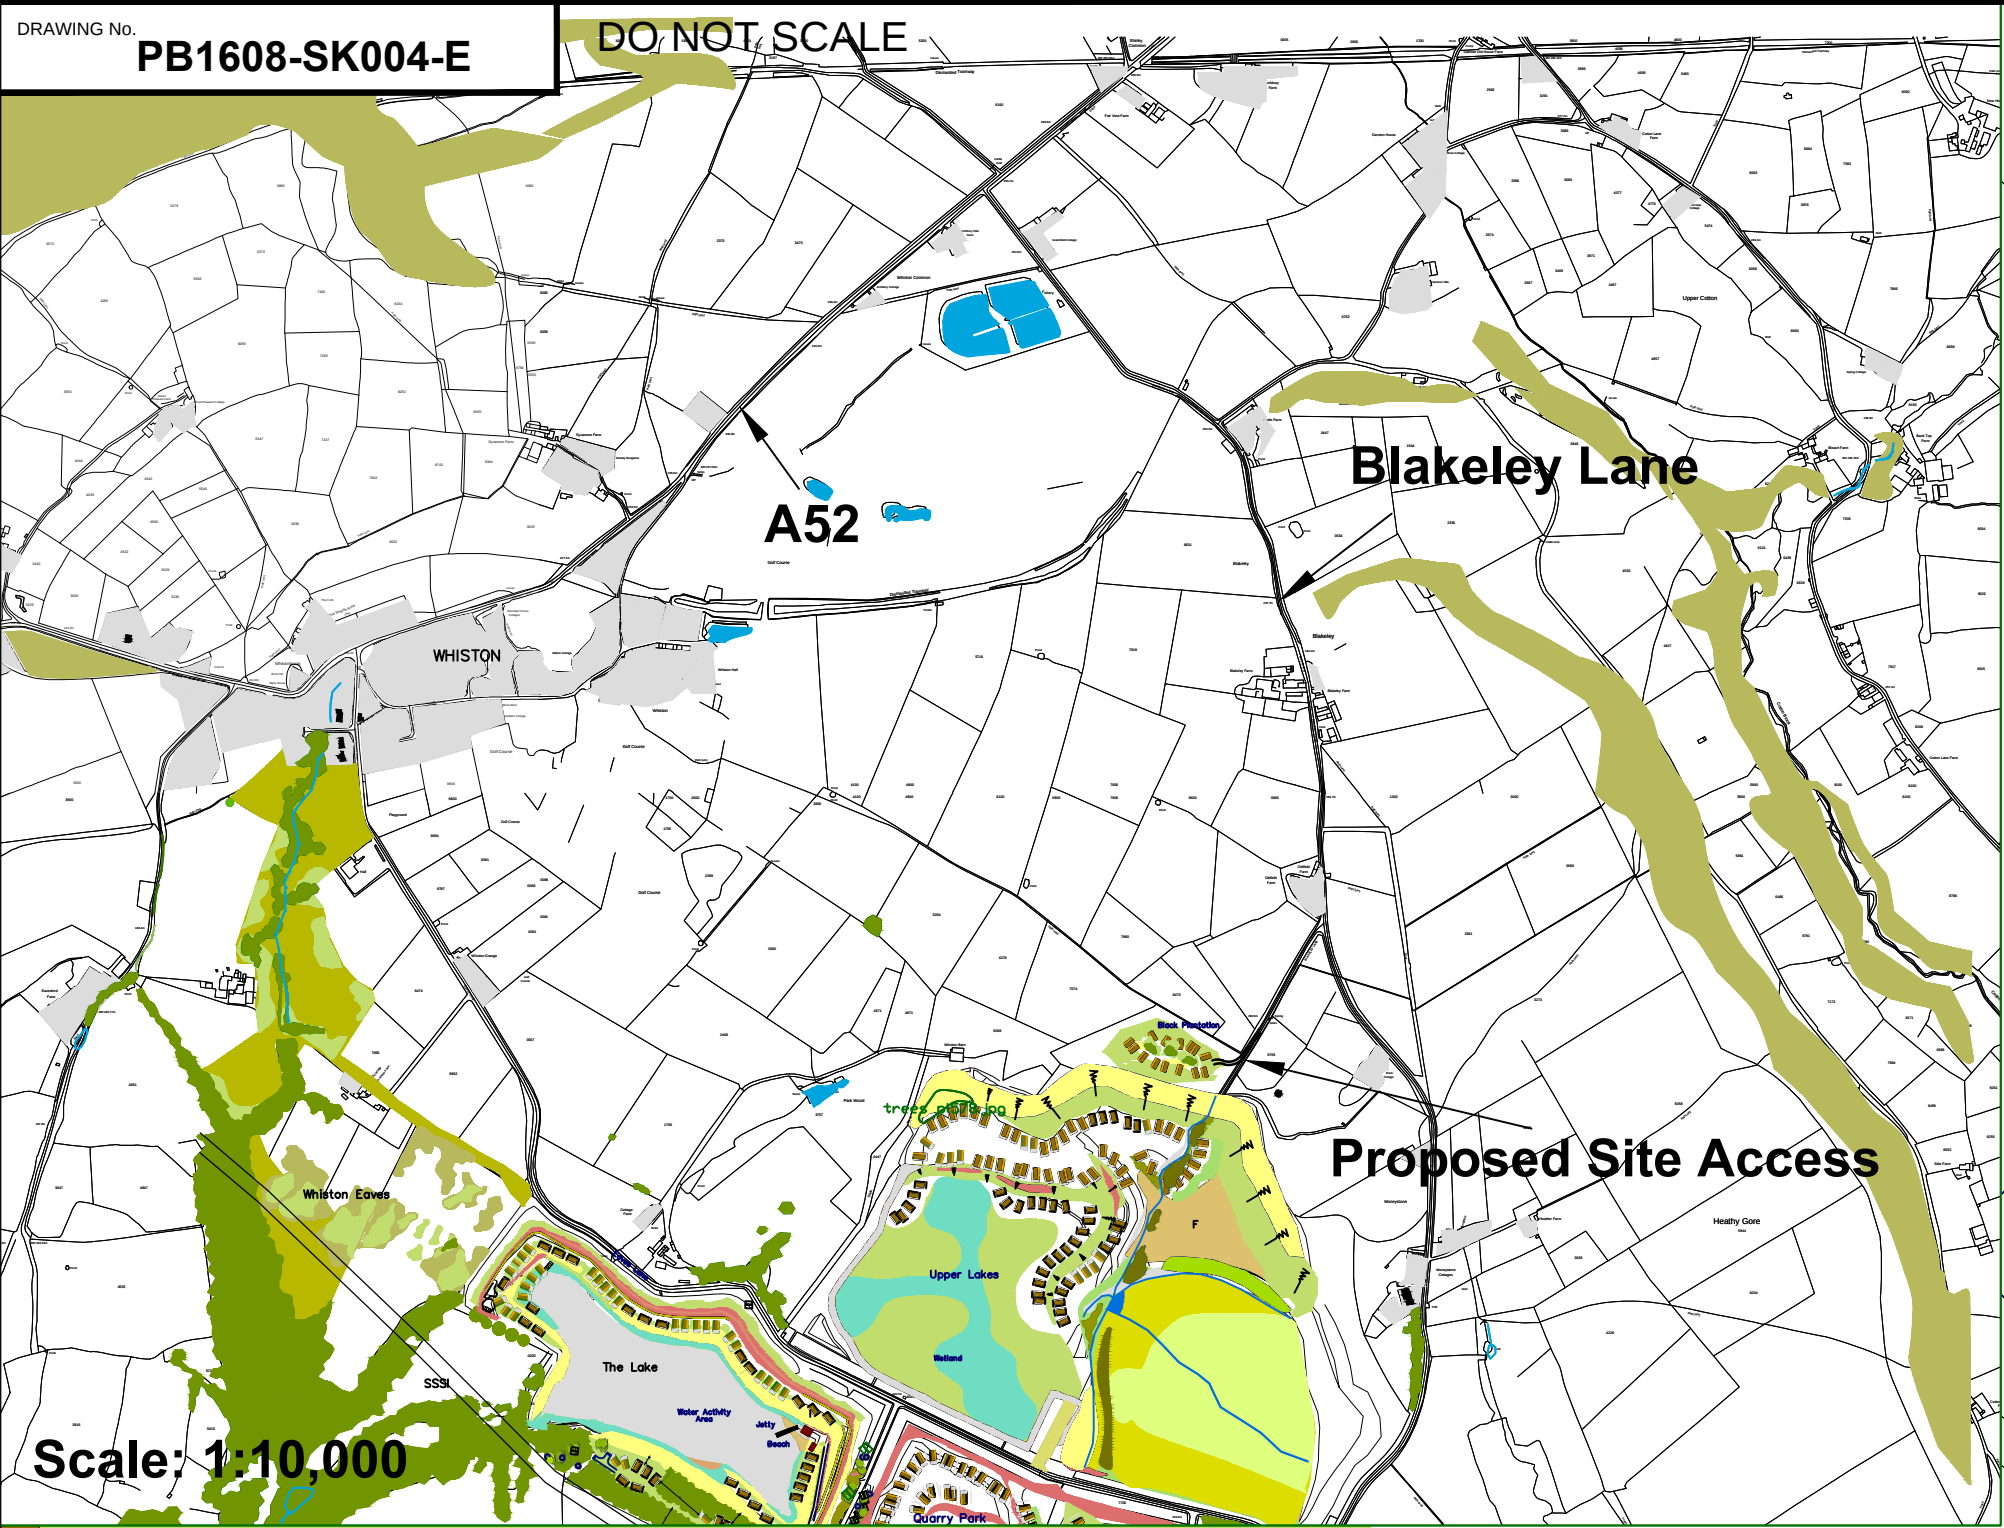

NOTES

DRAWING BASED ON PLANIT IE, DRAWING ILLUSTRATIVE MASTER PLAN, DRAWING NUMBER PL1088.M100 REV3

REV	DATE	DESCRIPTION	BY	CHK	APP
E	28.04.16	ACCESS AMENDED	KK	BL	BL
D	28.04.16	ACCESS AMENDED	KK	BL	BL
C	27.04.16	RED LINE BOUNDARY ADDED	KK	BL	BL
B	16.10.14	PLAN NUMBER ADDED	KK	BL	BL
A	13.10.14	ACCESS AMENDED	RO	BL	BL

REVISIONS

CLIENT

LAVER LEISURE

PROJECT

MONEYSTONE PARK

TITLE

PLAN 6: PROPOSED BLAKELEY LANE ACCESS

9th Floor, Manchester One, Portland Street, Manchester, M1 3LP, Tel: +44(0)161 236 1010, Email: info.manchester@rhdhv.com, Website: www.royalhaskoning.com

Royal HaskoningDHV
Enhancing Society Together

DRAWN	RO	CHECKED	BL	APPROVED	BL
DATE	13.10.14	SCALE	AT A1	AS SHOWN	REF.

DRAWING No. **PB1608-SK004** REVISION **E**