
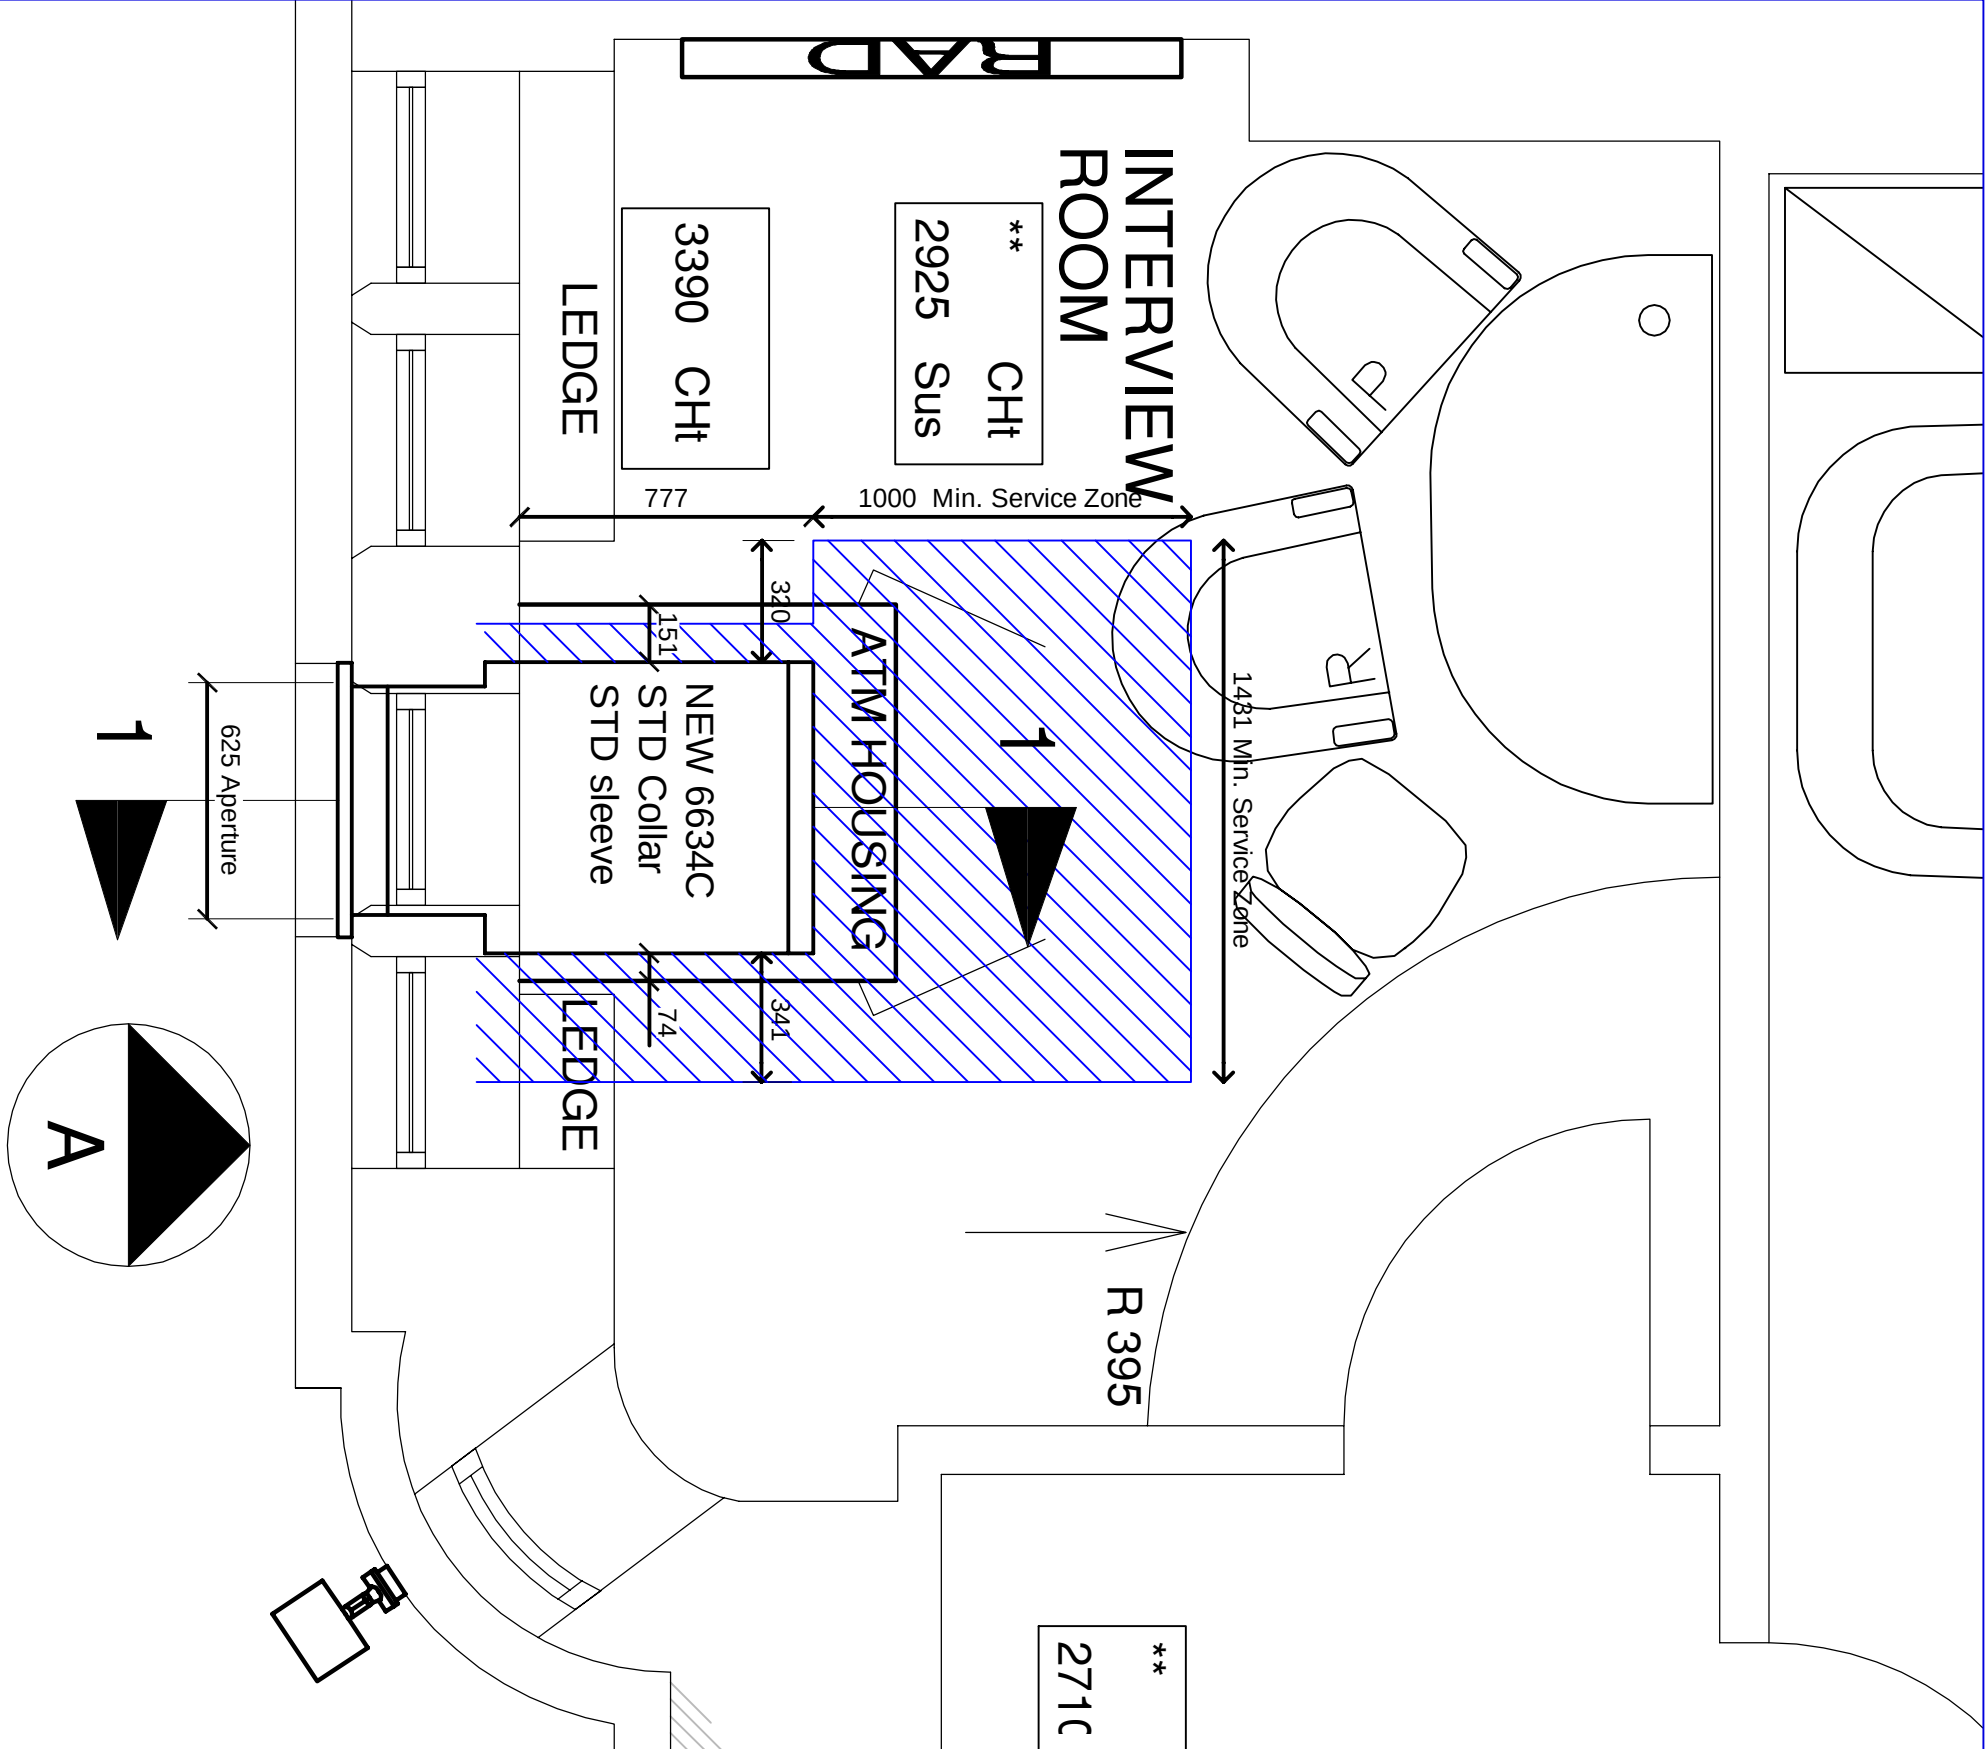


Group Property


Notes:

This drawing is the copyright and property of The Royal Bank of Scotland plc.
It must not be copied or published without written consent.


Please refer to figured dimensions

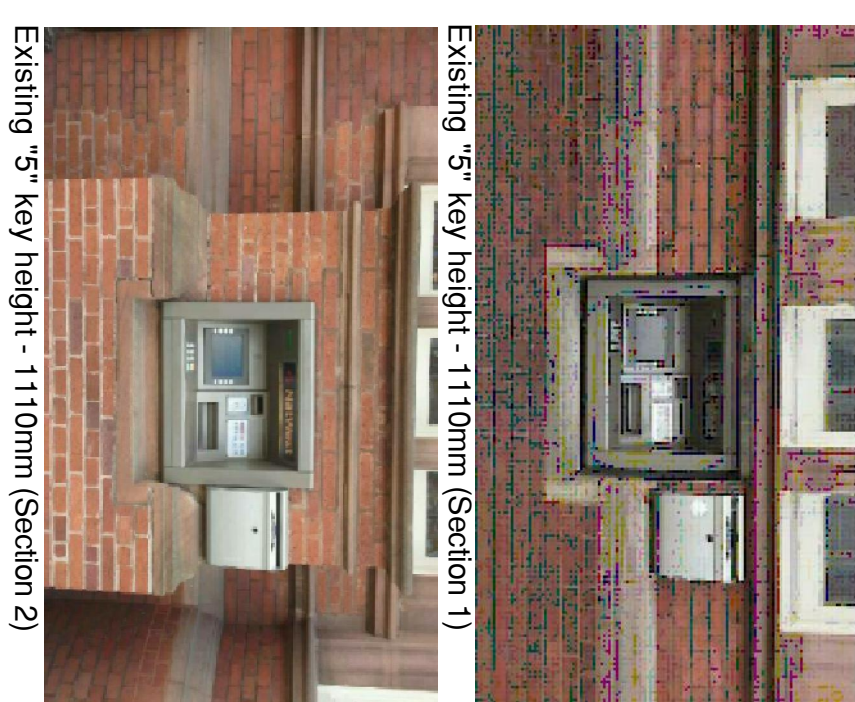


PLAN LAYOUT - External ATM

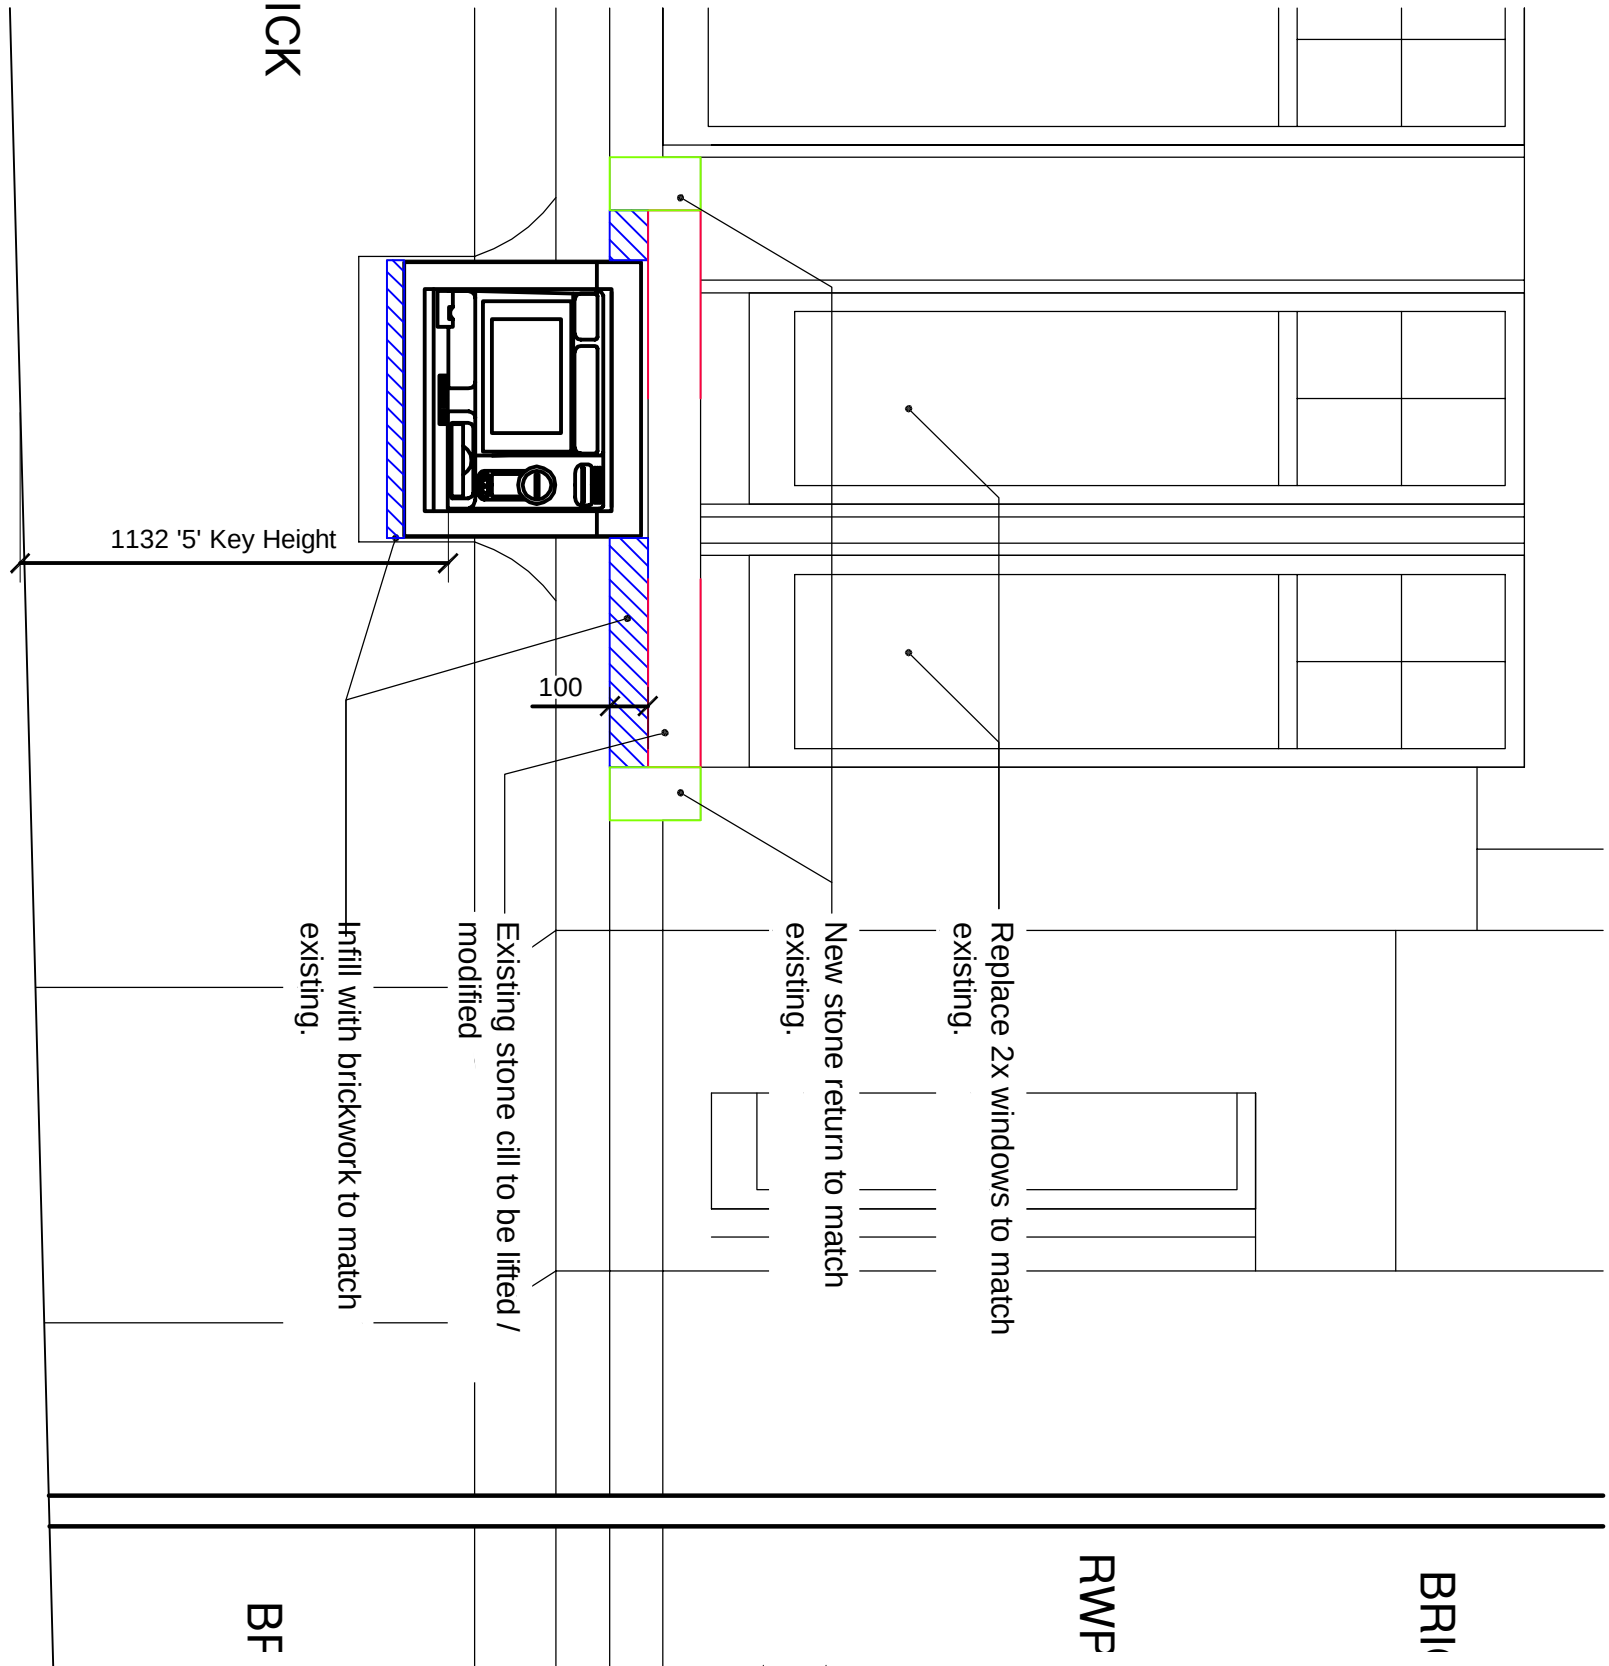



External ATMs Elevation A

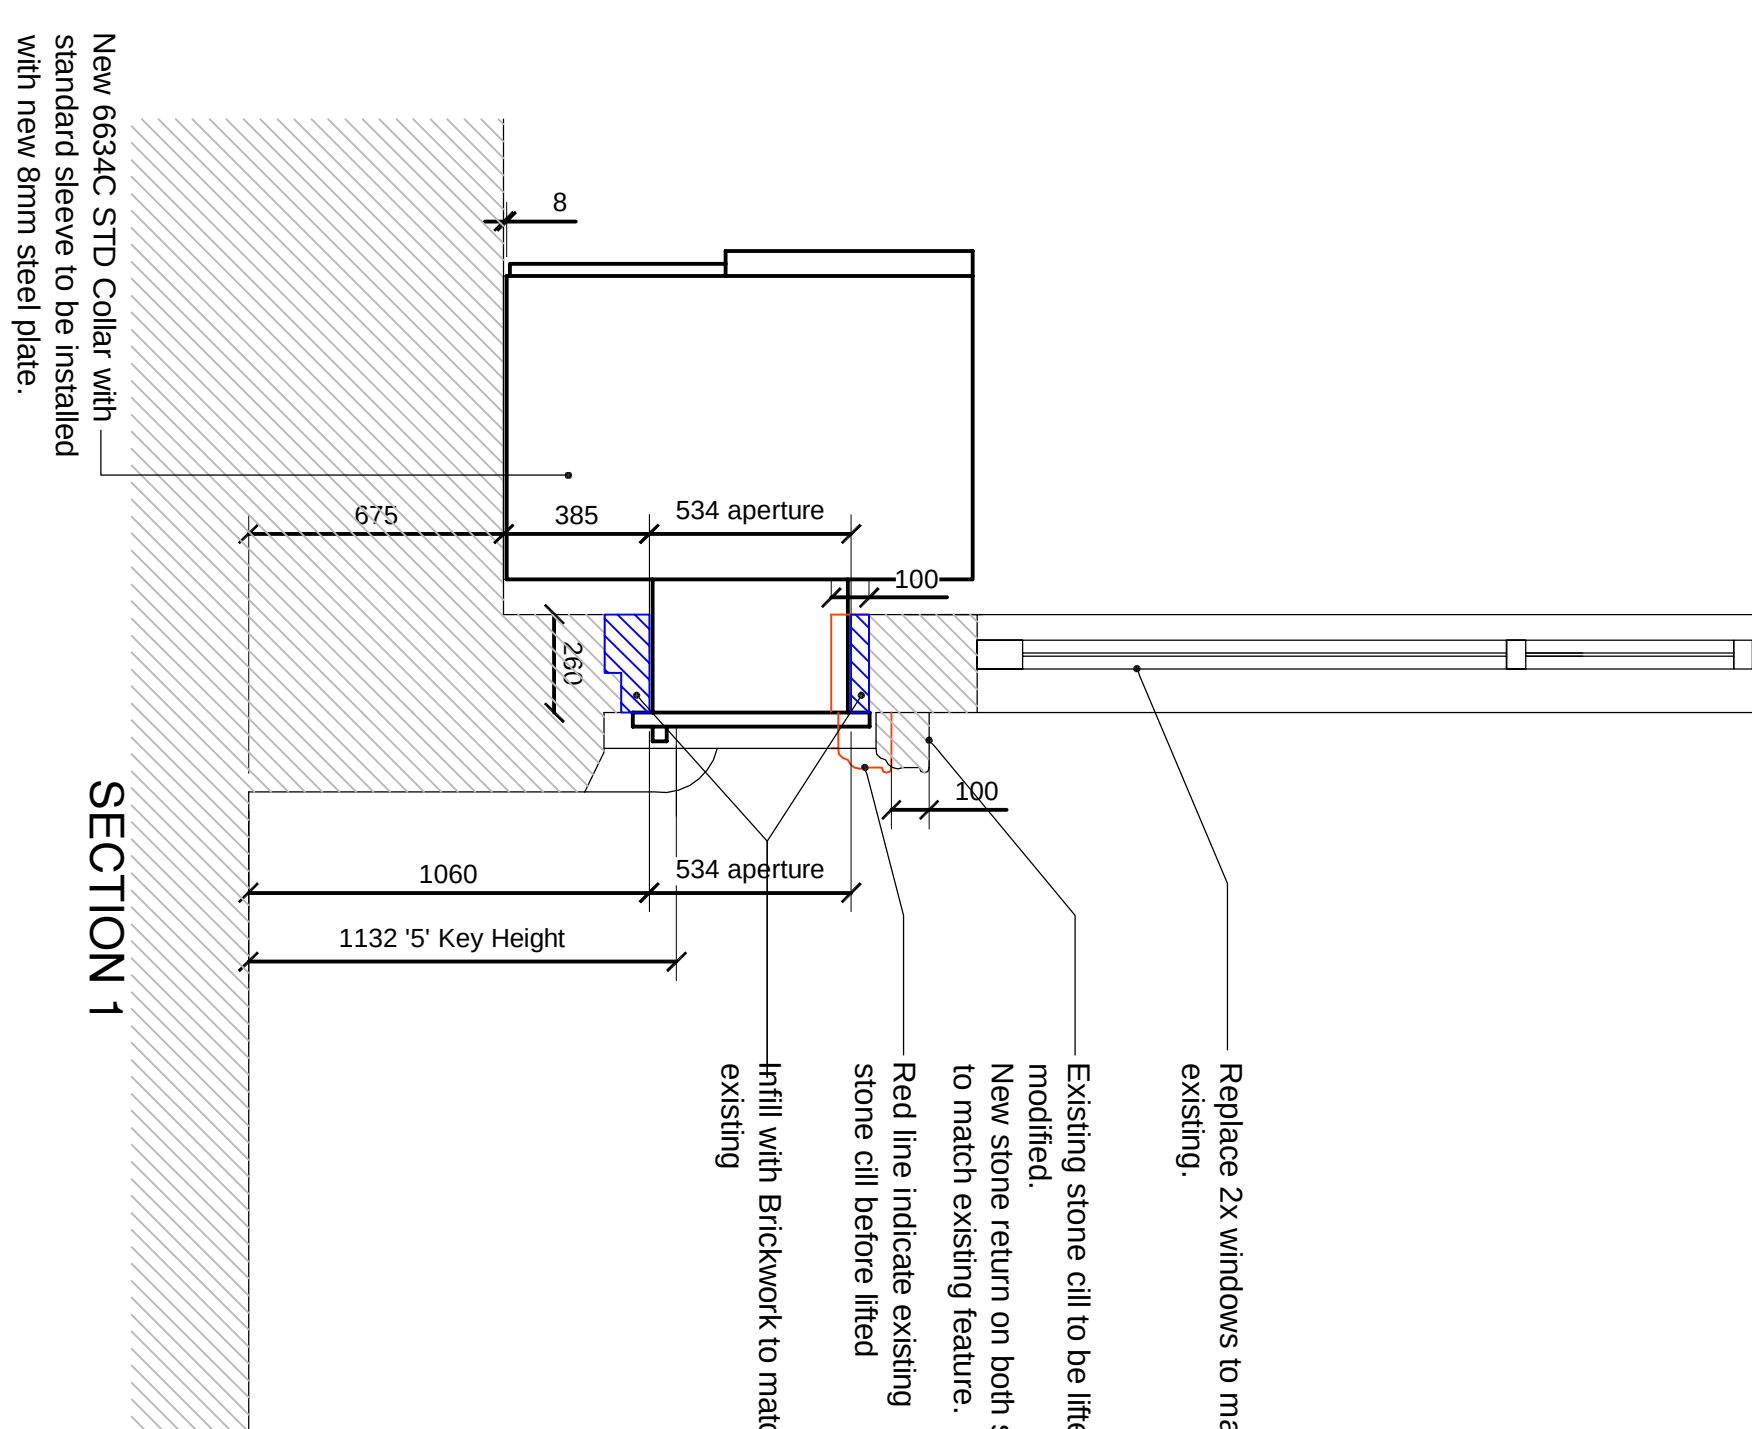

SECTION 1

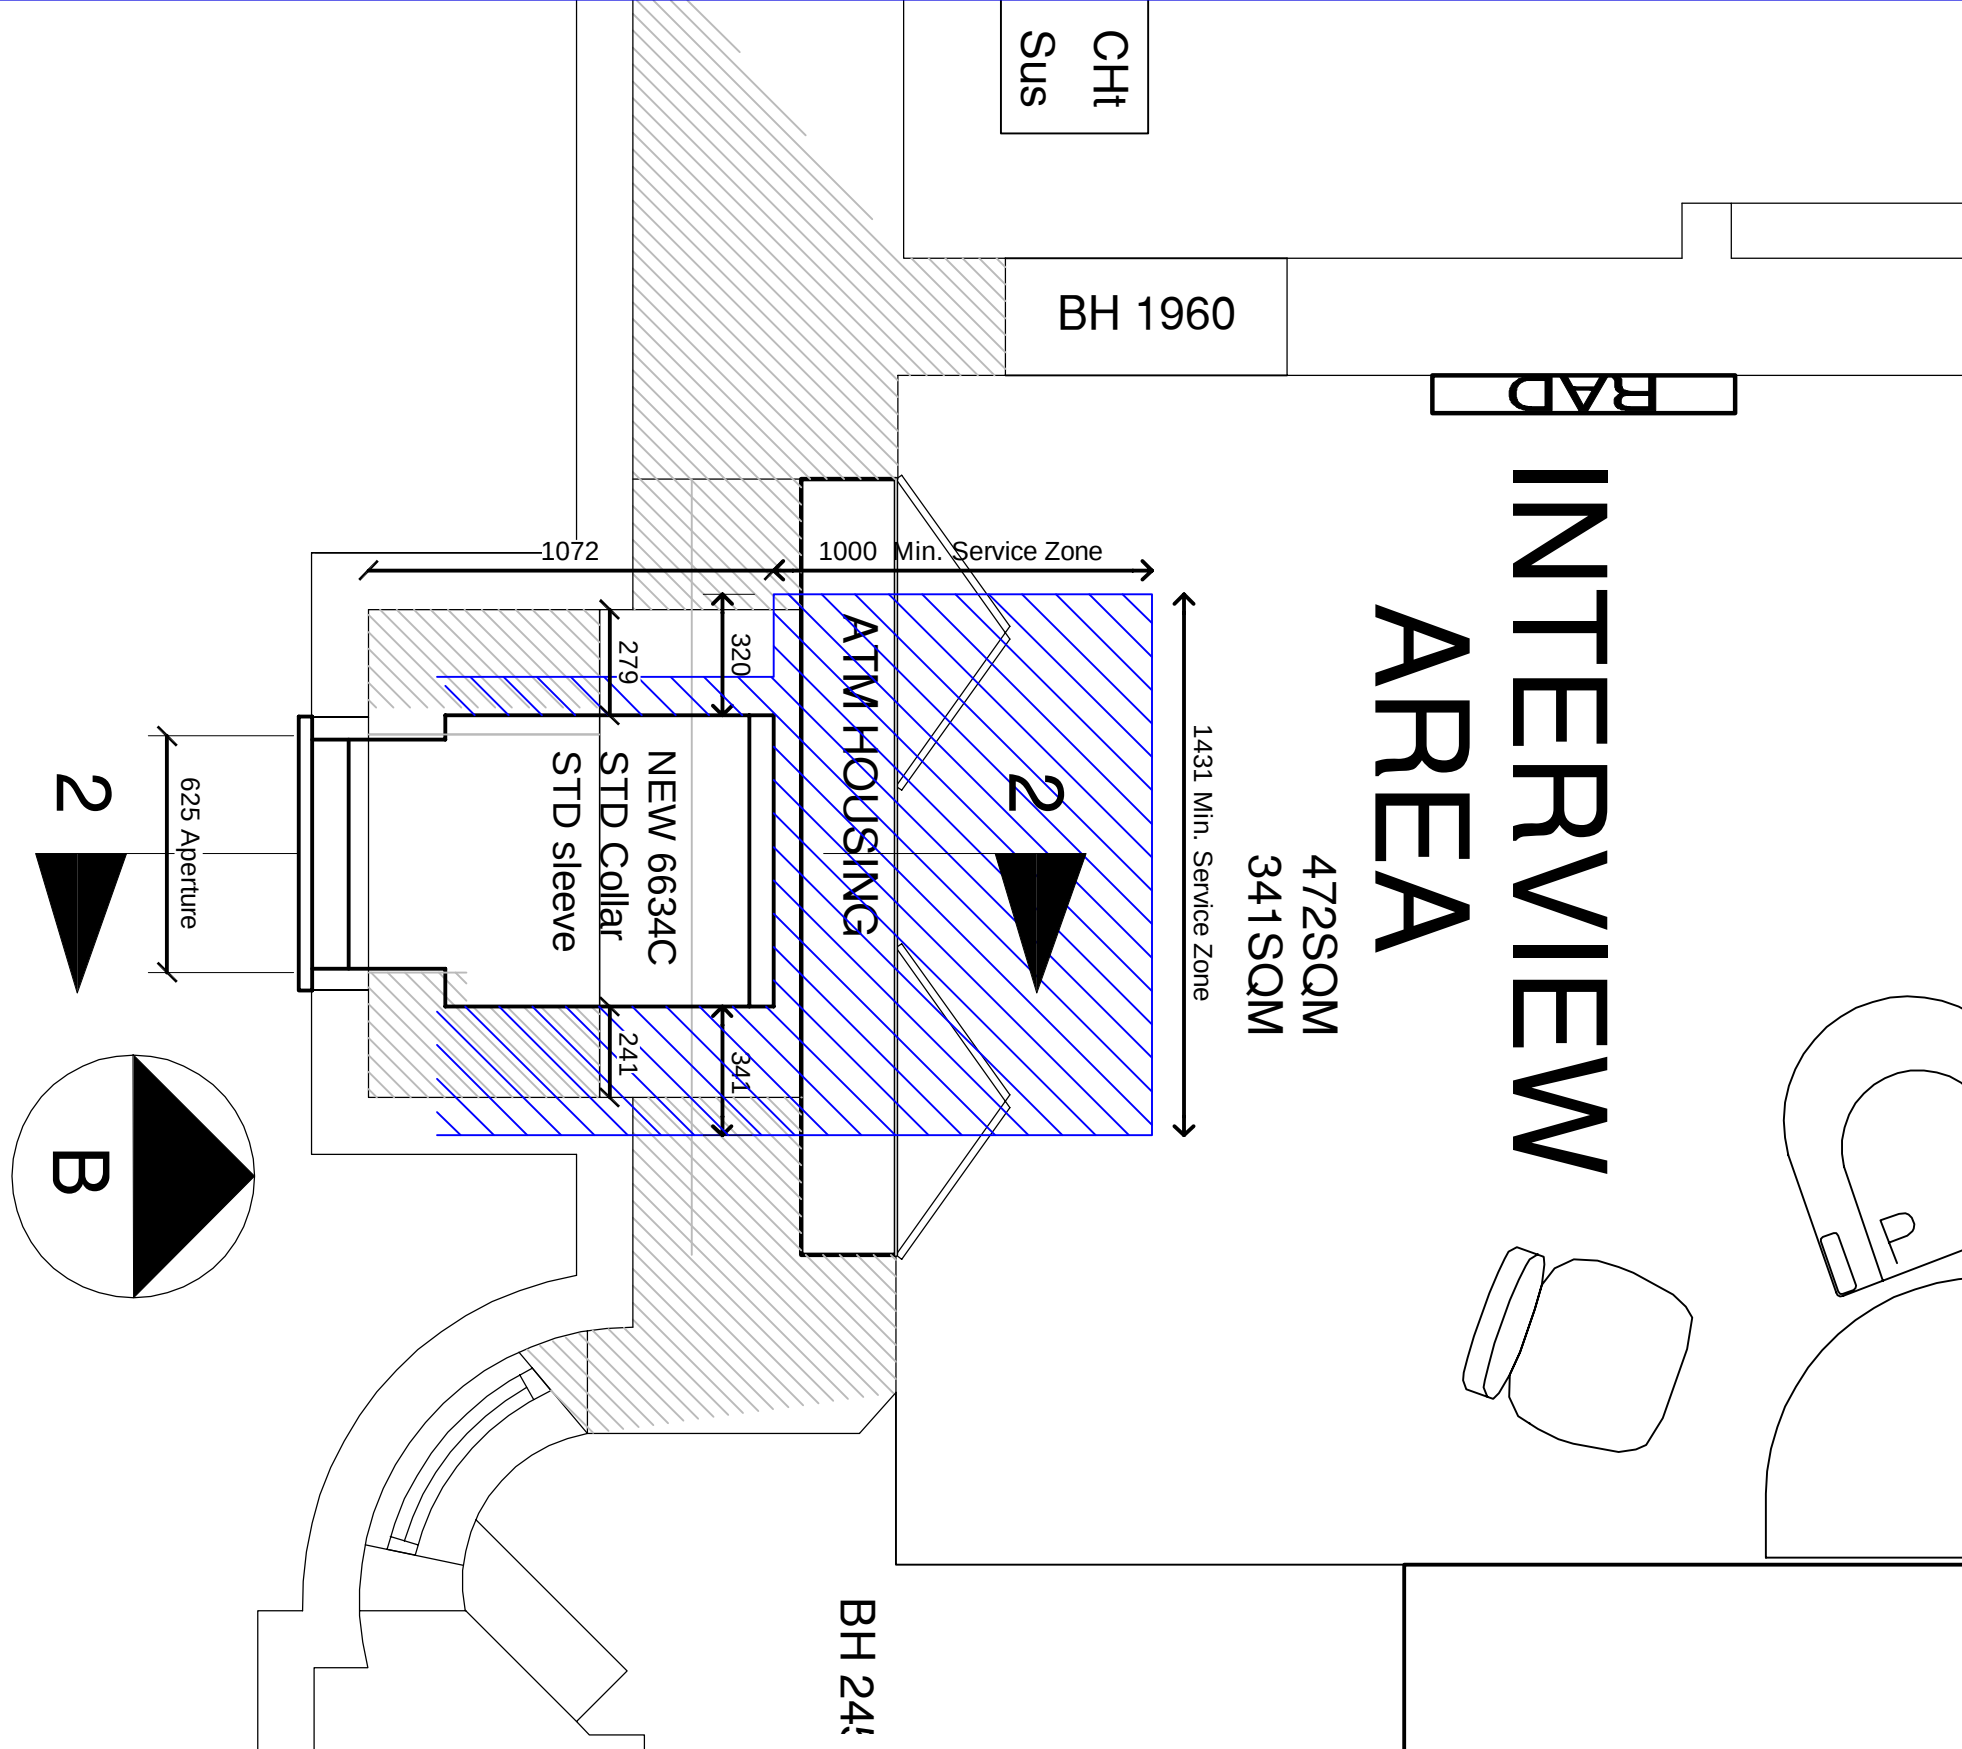

PLAN LAYOUT - External ATM

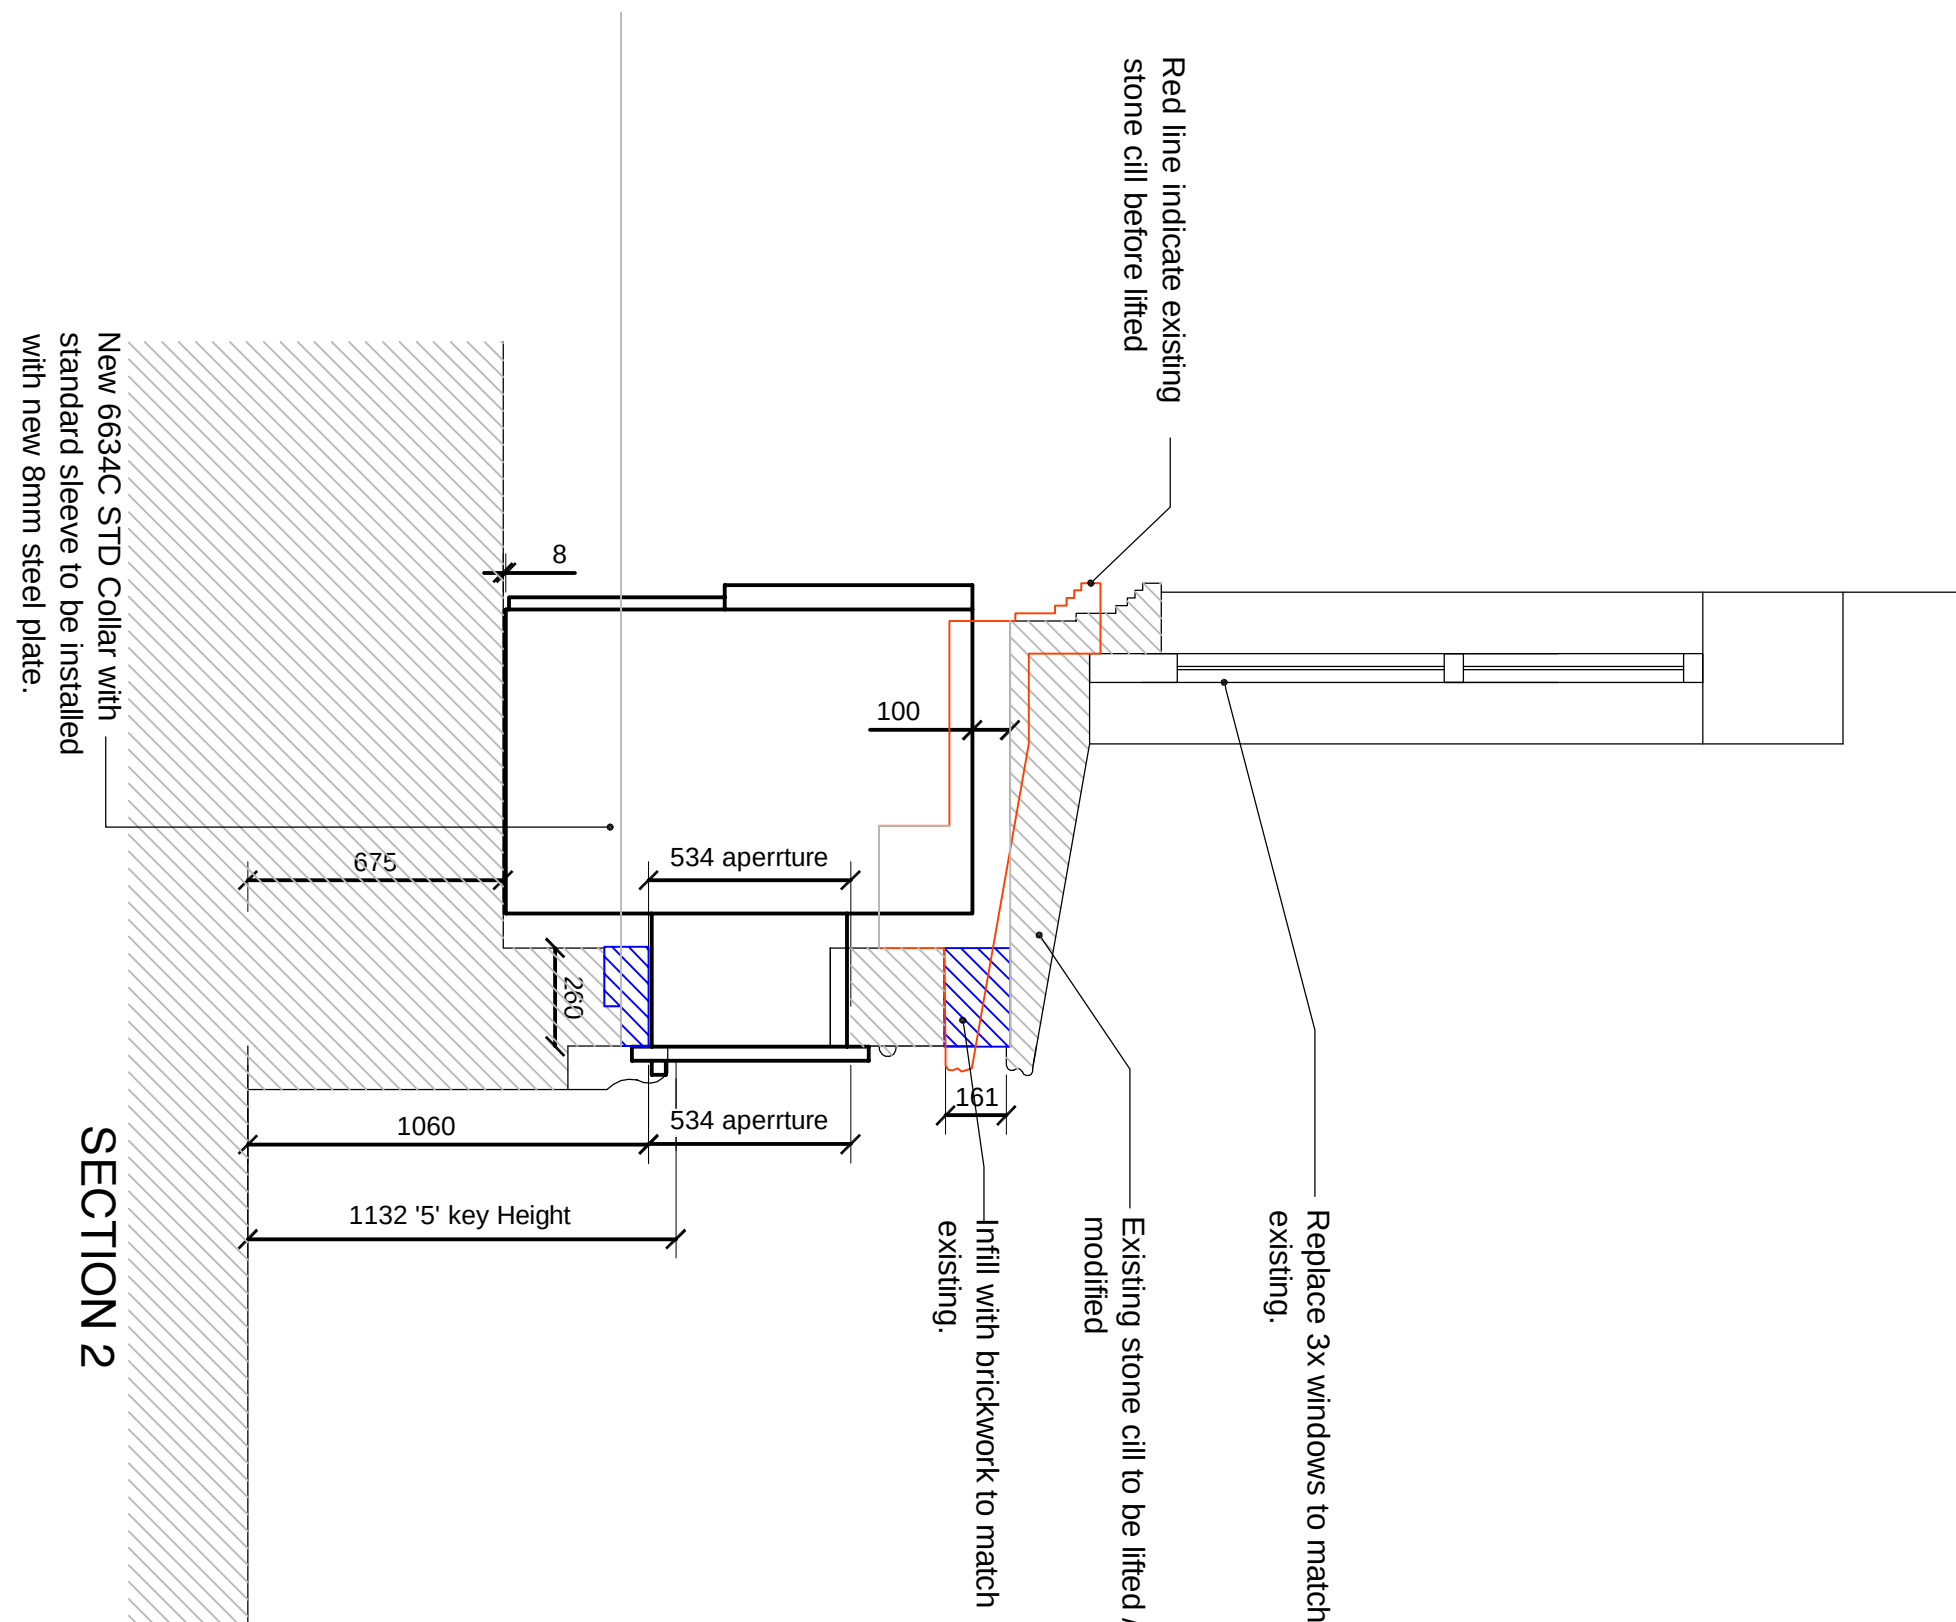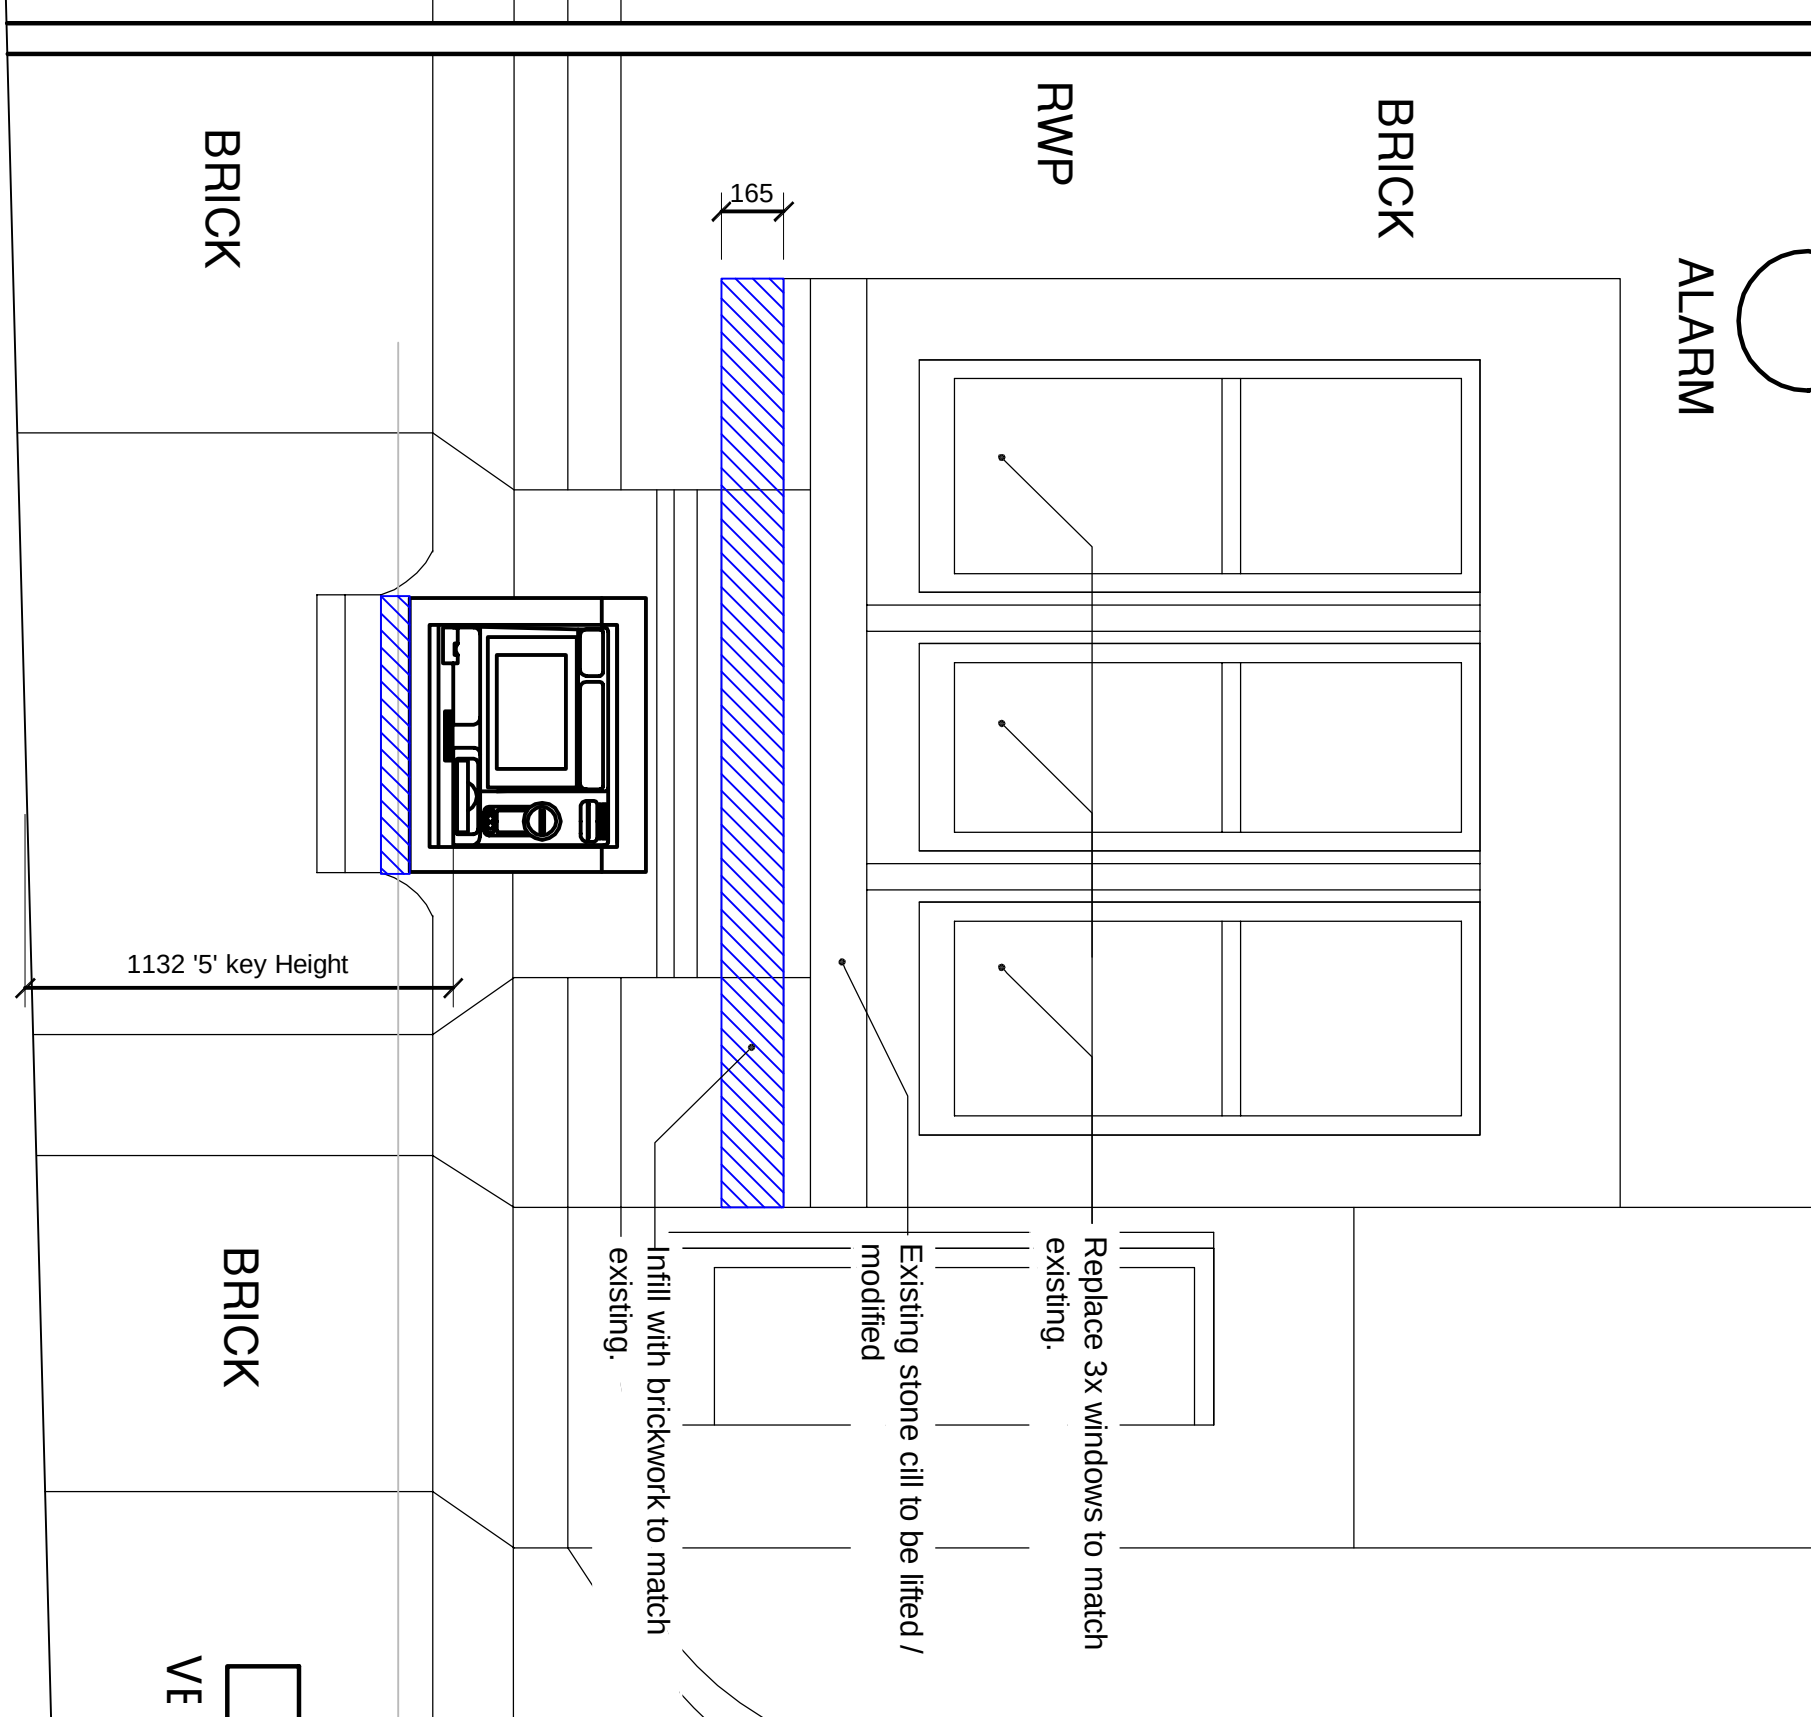

SECTION 2

project		LEEK	
		24 DERBY STREET, LEEK	
		STAFFORDSHIRE, ST13 5AF	
title		GROUND FLOOR ATM SETTING OUT DETAILS PROPOSED	
scale	1:20 @A1		
dm	CM	cm	EK
date	25.05.15	date	29.05.15
consultant's drawing number		brand	
D0672-082-062			
the drawing number		rev.	
3641/G1/GCD			

[illegible]