


299 DRAYCOTT OLD ROAD
ST11 9AH

OS MasterMap 1250/2500/10000 scale
27 April 2015, ID: BW1-00423042
www.blackwellmapping.co.uk
1:1250 scale print at A4, Centre: 397661 E, 340367 N
©Crown Copyright Ordnance Survey. Licence no. 100041040

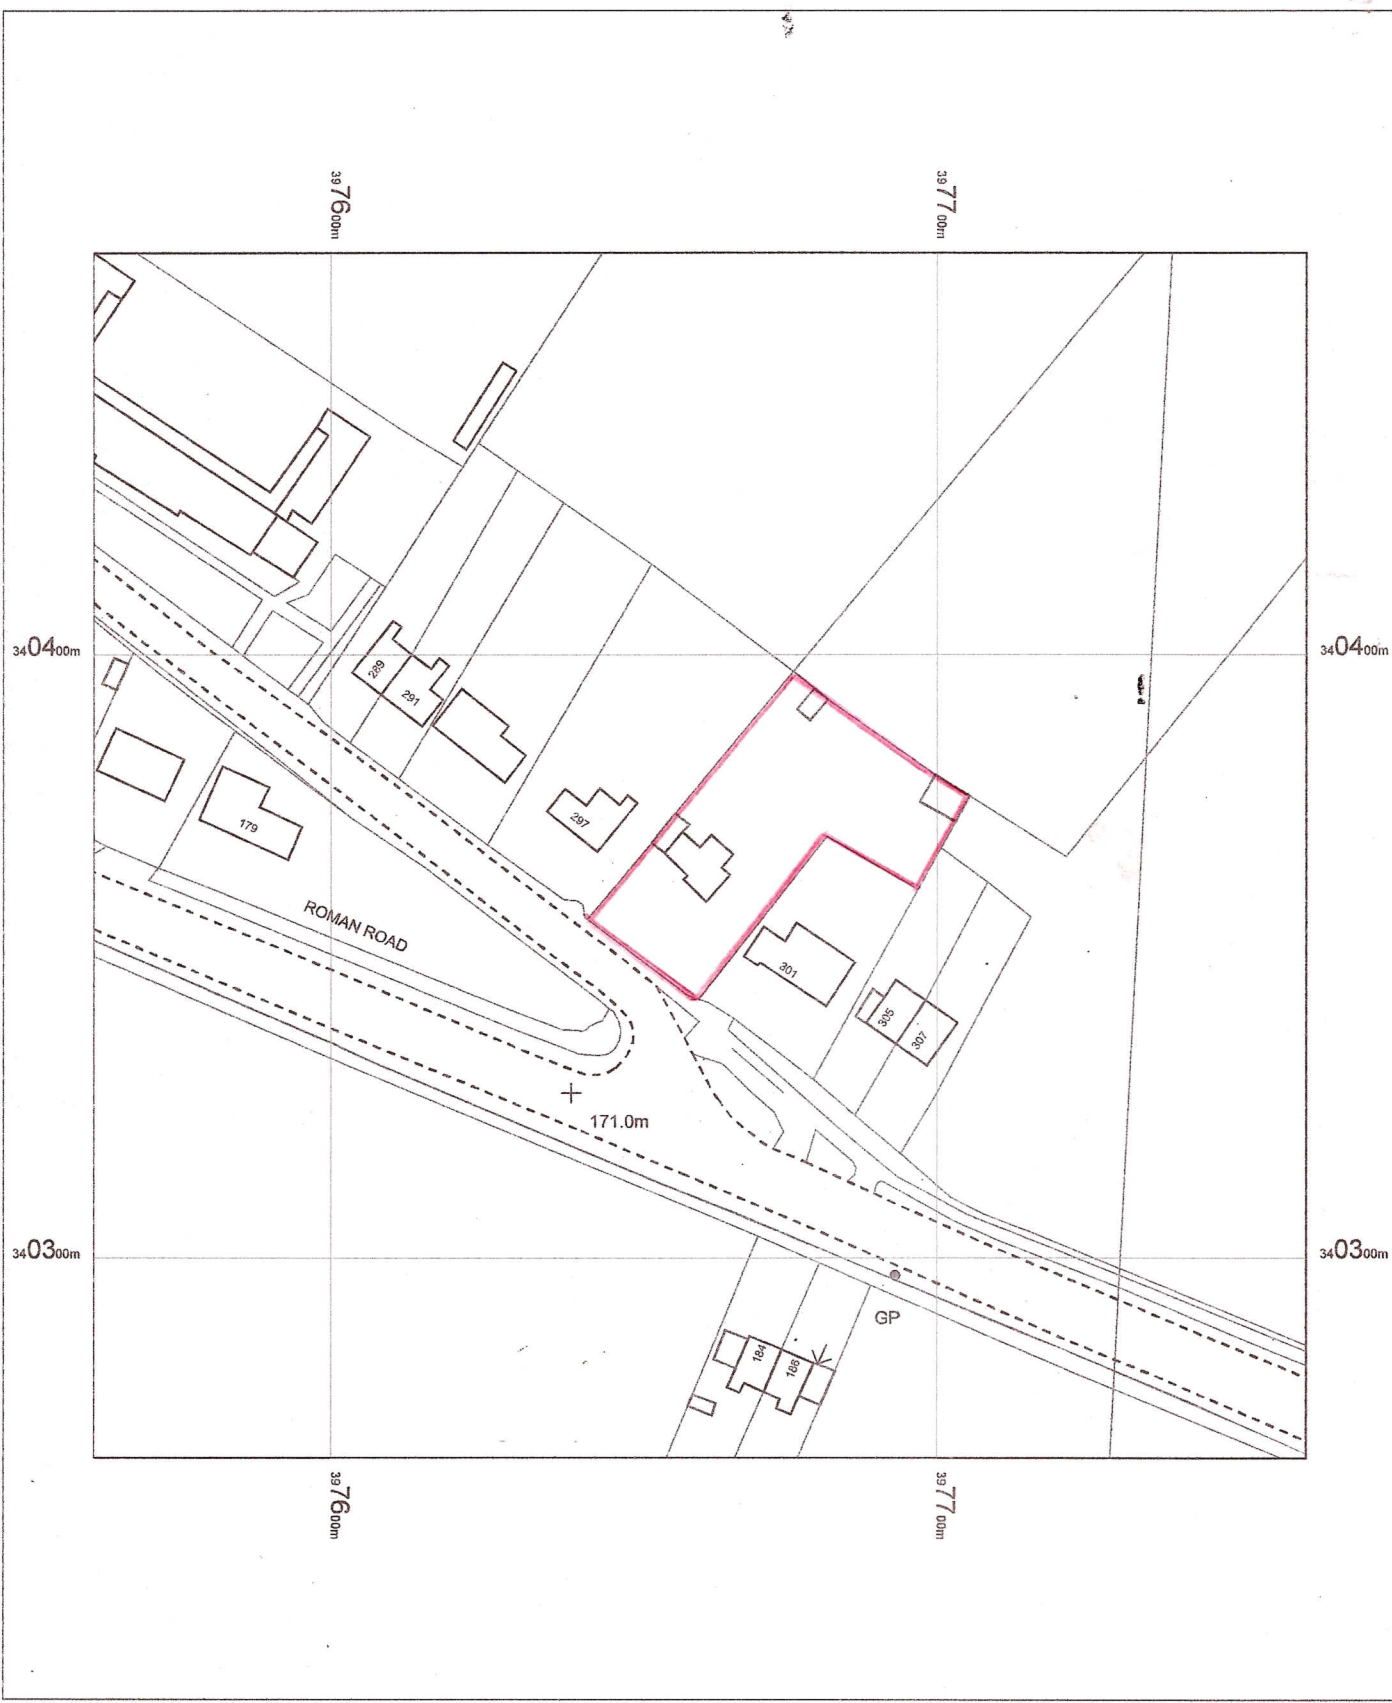

BLACKWELL'S
www.blackwellmapping.co.uk
TEL: 0114 268 7658
maps.sheffield@blackwell.co.uk