



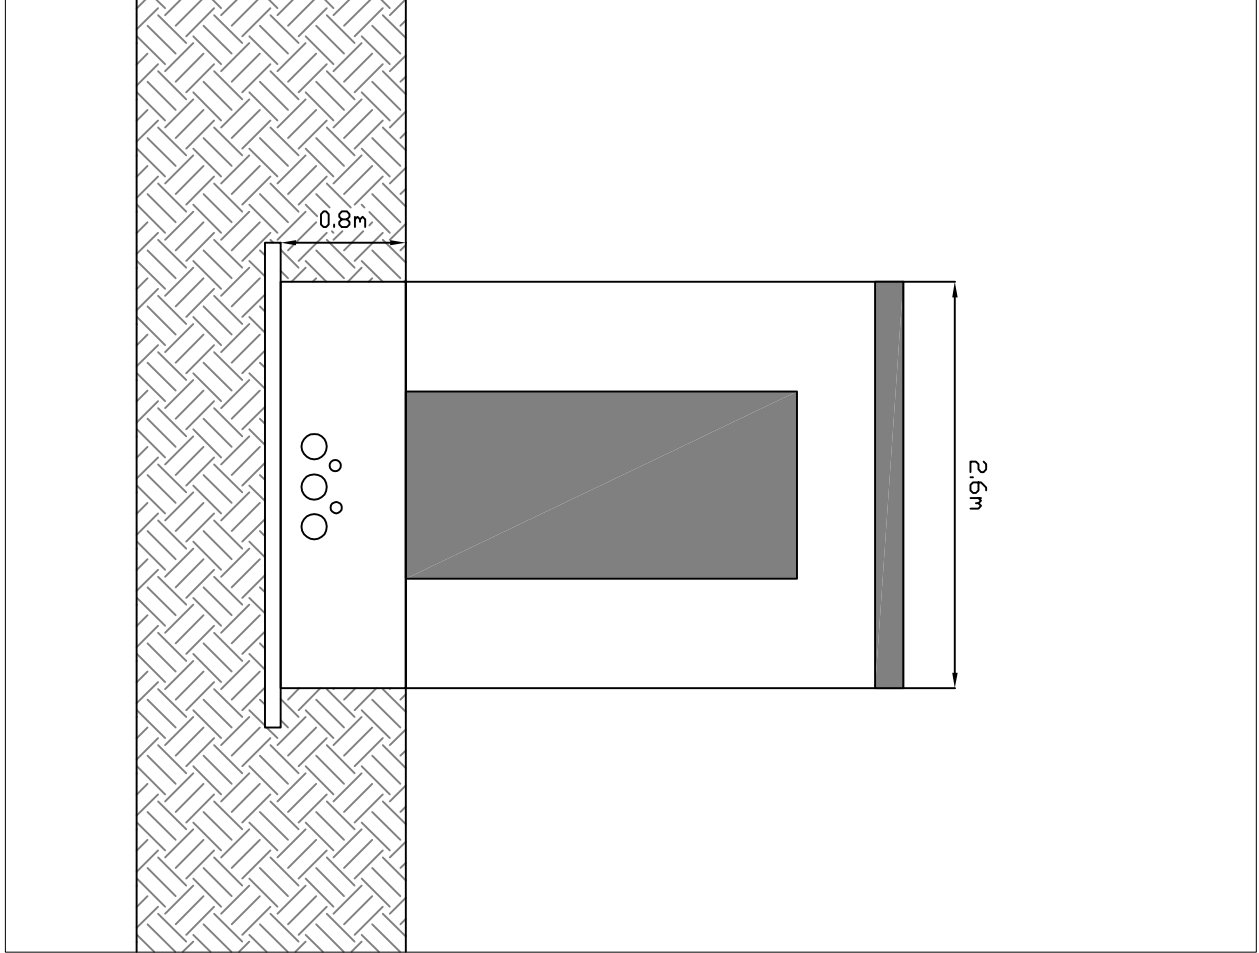

FRONT ELEVATION

SIDE ELEVATION

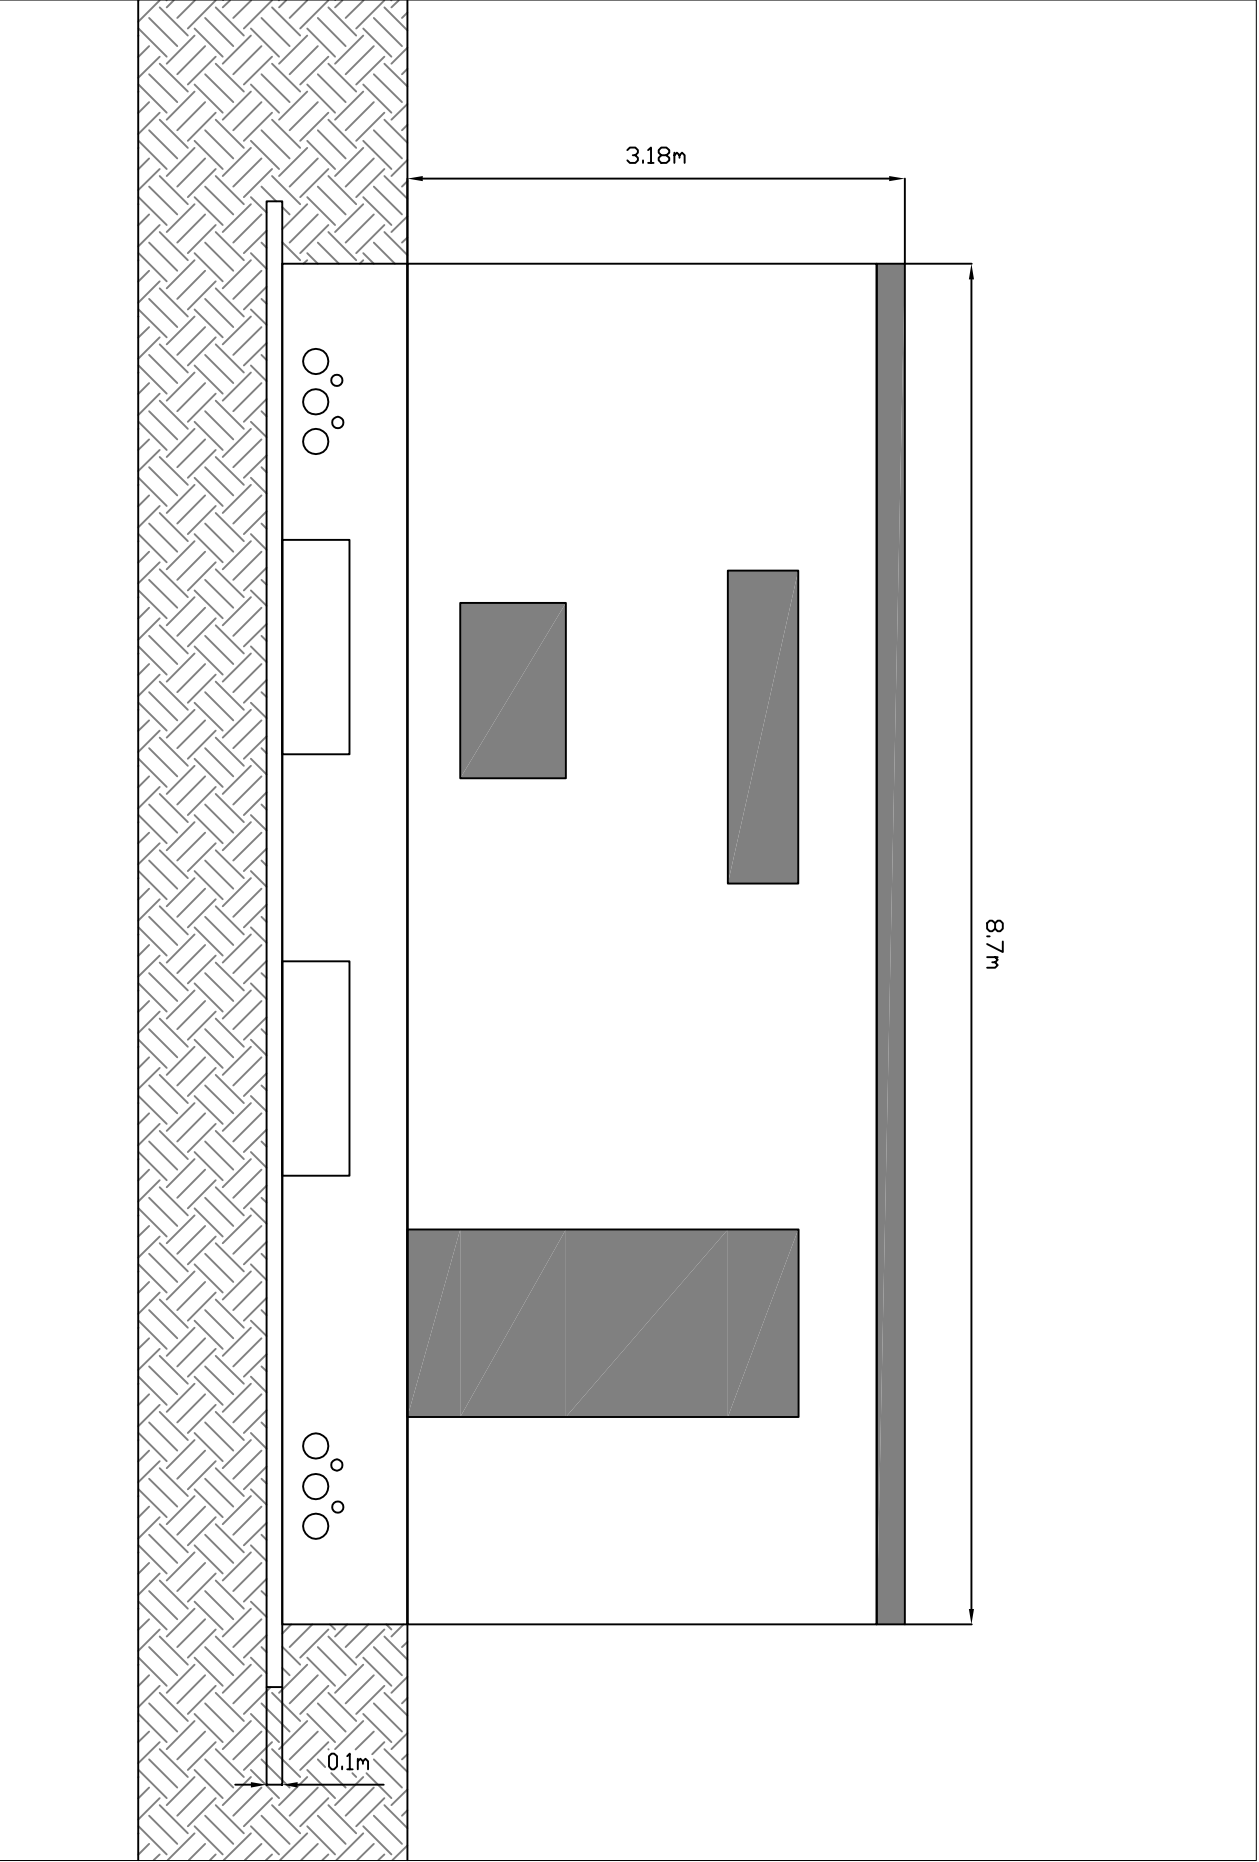