


Existing photos of the store






Site Location

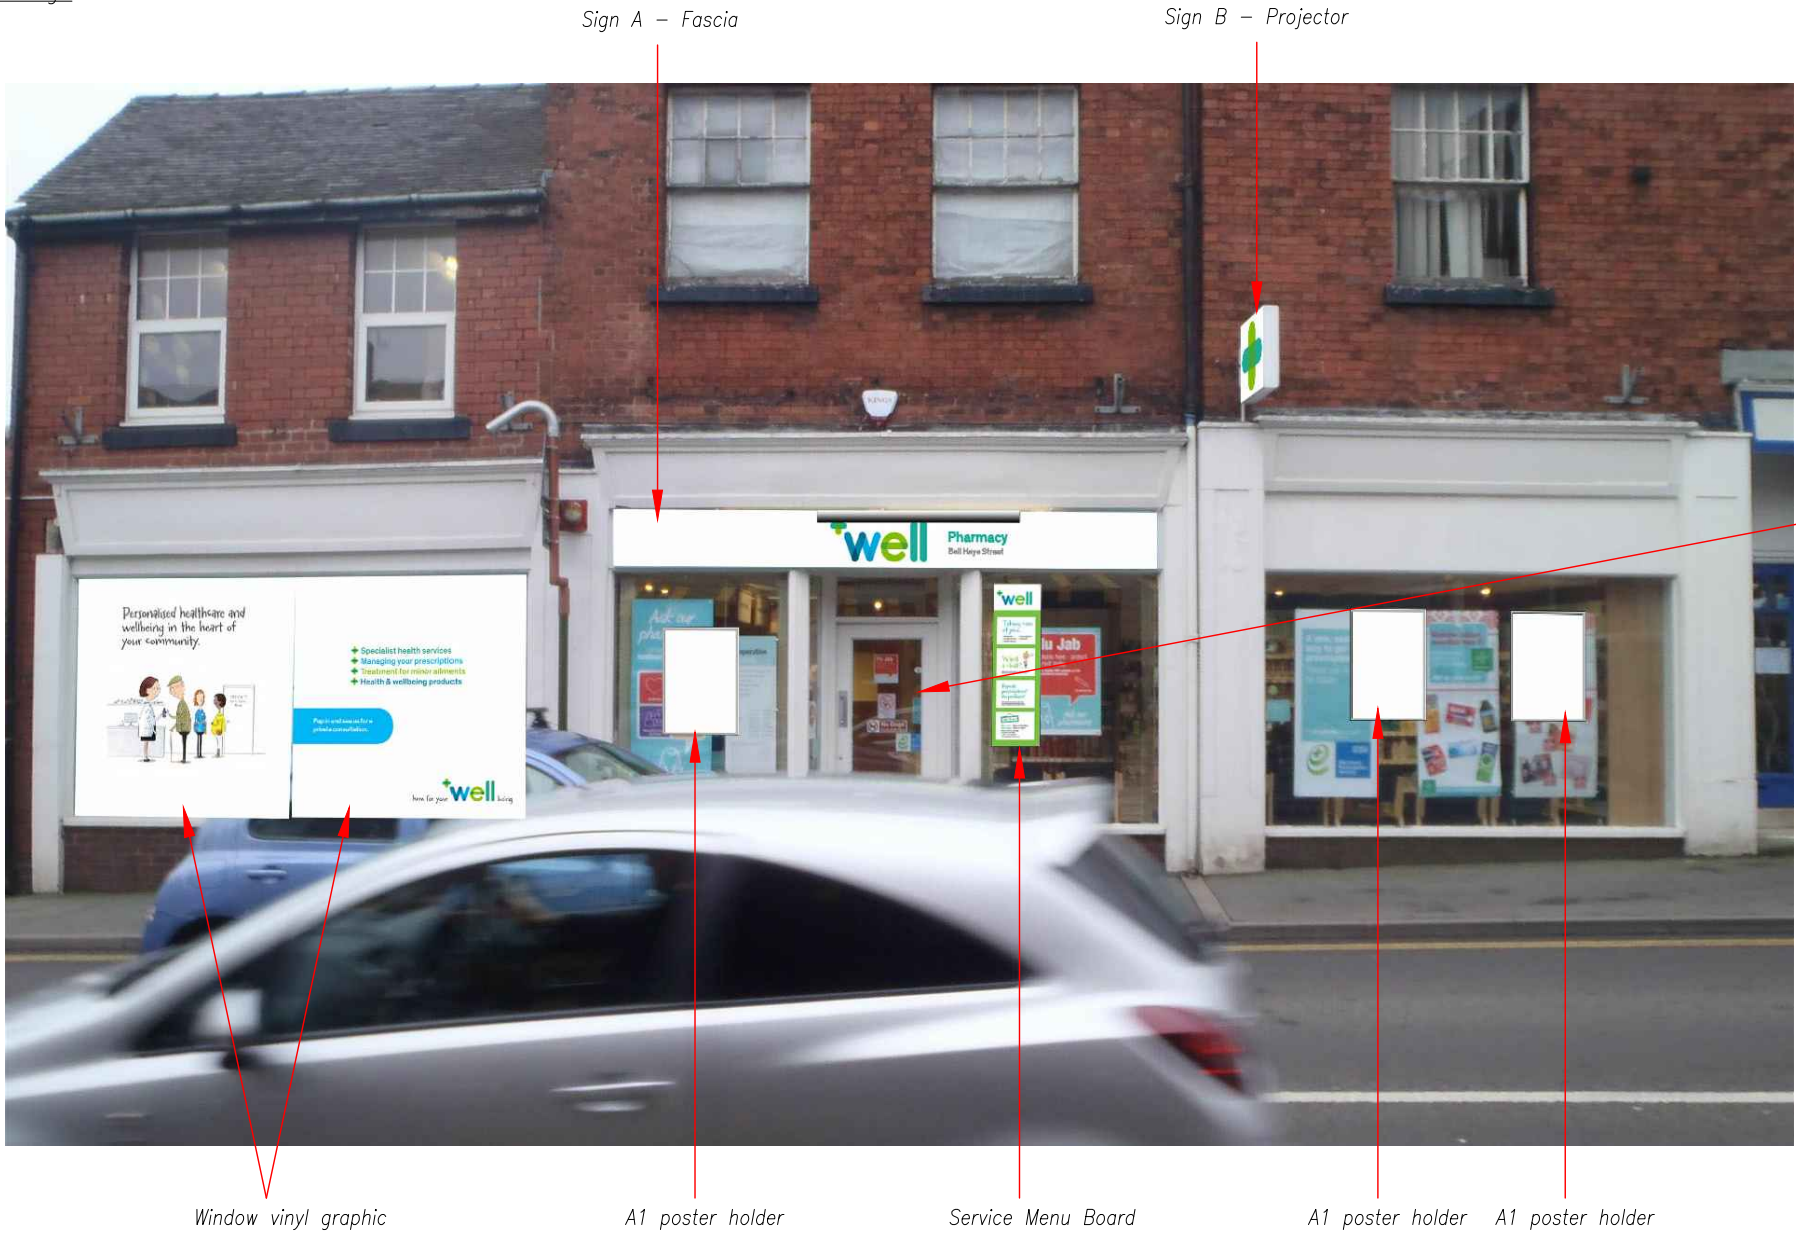

Proposed photomontage of Elevation 1



All existing window stickers to be removed
Push/Pull stickers to remain if existing

Rev	Date	By	Description
Client: 			Low Risk Std
Building Planning Category: Not listed, Conservation Area			
Site Address: 16-18 Ball Haye Street, Leek, ST13 6JW			
Dwg Name: 223011 - Leek Ball Haye Street			
Dwg No: 1			
Dwg Scale: AS SHOWN_@_A3			
Date: 20/05/2015 Revision:			
Issued for: Client Approval			
Drawn: DJH Checked:			
			
Olympia House Lockwood Court Middleton Grove Leeds LS11 5TY United Kingdom		Telephone: 0113 270 5595 Facsimile: 0113 277 1143 E-mail: postbox@futura.ltd.uk	

Existing photos of the store






Site Location




Proposed photomontage of Elevation 2





Rev	Date	By	Description
Client: 			
Building Planning Category: Not listed, Conservation Area			
Site Address: 16-18 Ball Haye Street, Leek, ST13 6JW			
Dwg Name: 223011 - Leek Ball Haye Street			
Dwg No: 2			
Dwg Scale: AS SHOWN_@_A3			
Date: 20/05/2015 Revision:			
Issued for: Client Approval			
Drawn: DJH Checked:			
 			
Olympia House Lockwood Court Middleton Grove Leeds LS11 5TY United Kingdom			
Telephone: 0113 270 5595 Facsimile: 0113 277 1143 E-mail: postbox@futurama.ltd.uk			


Fascia A
Scale 1:20@A3

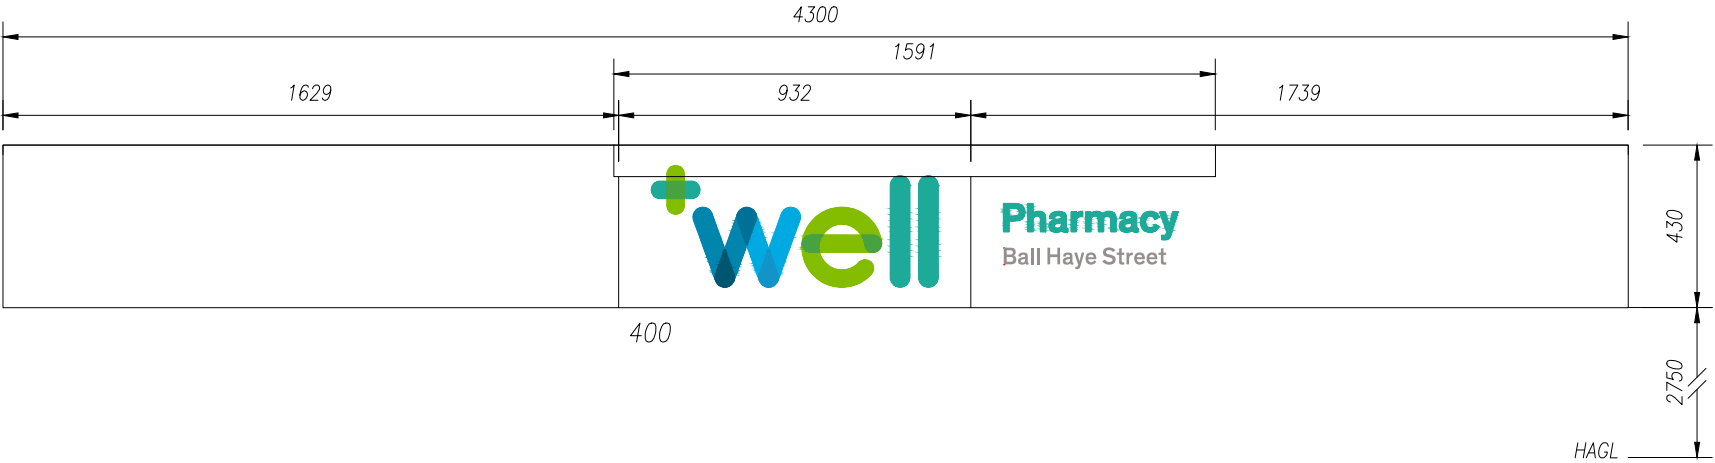

Fascia C
Scale 1:20@A3

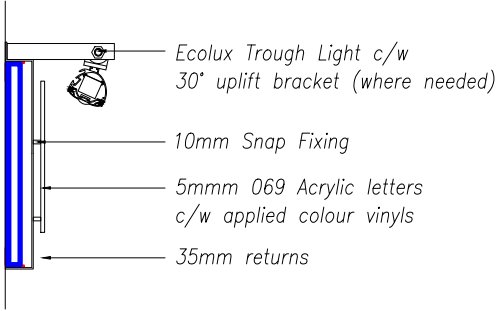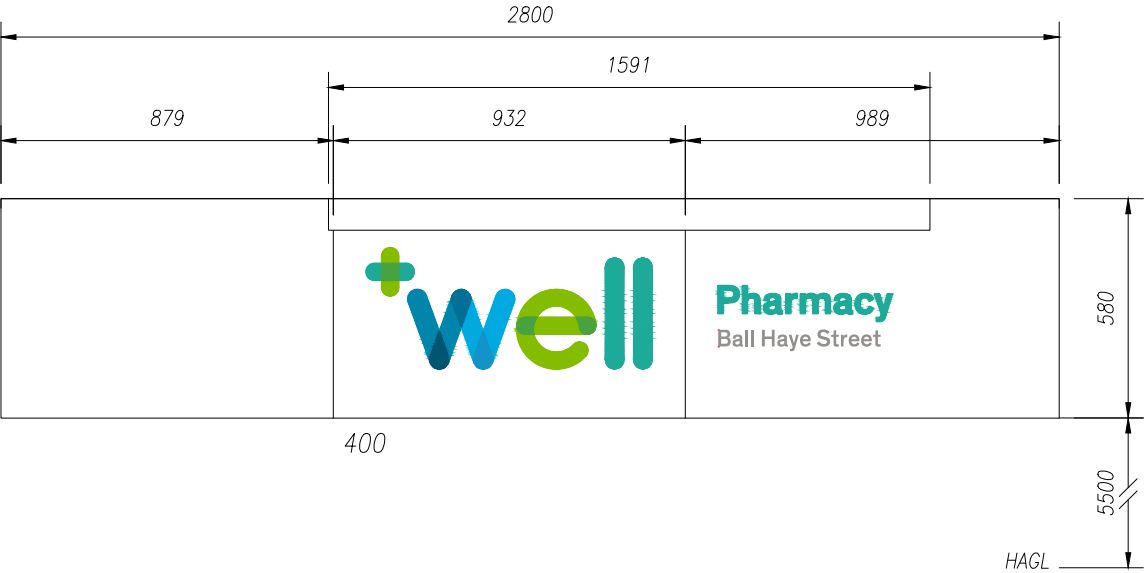

Fascia Section
Scale 1:10@A3

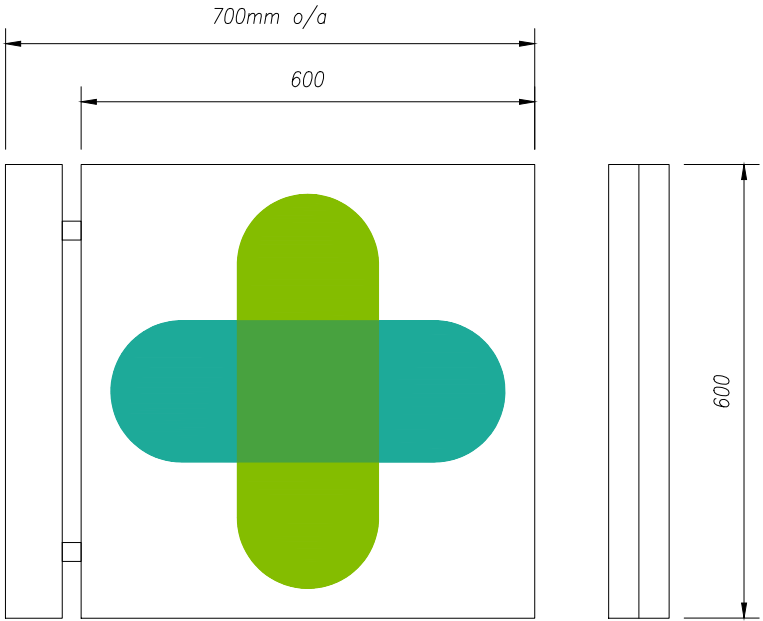

Projector B
Scale 1:10@A3

Projector Specification:
(Primary Internally Illuminated)

Constructed from two back to back, 40mm deep aluminium trays around a fabricated aluminium frame with fixing points within the unit. Face panels to be Powder coated RAL 9003 White 60% Gloss.

The cross '+' to be push through 10mm opal acrylic bonded to a 3mm acrylic carrier digitally printed vinyl applied to the face. ('+' to protrude 8mm)

Internally illuminated by GE miniMax white LED's

Signage specification:
(Externally Illuminated –STD)

2mm Aluminium tray panel, 35mm deep on an internal aluminium ladder frame & powder coated RAL 9003 White 60% gloss.

The cross '+' and the letters 'well' to be 5mm Dense White 069 acrylic fixed on 10mm Snap fixing standoffs. Digitally printed colour display applied to the face. (White Translucent Vinyl 4500 & DOL 3100 Matt laminate.)

The text 'Pharmacy' to be applied Vinyl to match Pantone Ref 2241.

The 'Town name' text to be applied Vinyl, Avery Matt Grey 530.

Externally illuminated by Ecolux White LED trough lights.

Rev	Date	By	Description
-----	------	----	-------------

Client:



Low Risk
Std

Building Planning Category:
Not listed, Conservation Area

Site Address: 16–18 Ball Heye Street,
Leek,
ST13 6JW

Dwg Name: 223011 – Leek Ball Heye Street

Dwg No: 3

Dwg Scale: AS SHOWN_@_A3


Date: 20/05/2015 Revision:

Issued for: Client Approval

Drawn: DJH Checked:



Olympia House
Lockwood Court
Middleton Grove
Leeds
LS11 5TY
United Kingdom
Telephone:
0113 270 5595
Facsimile:
0113 277 1143
E-mail:
postbox@futurama.ltd.uk

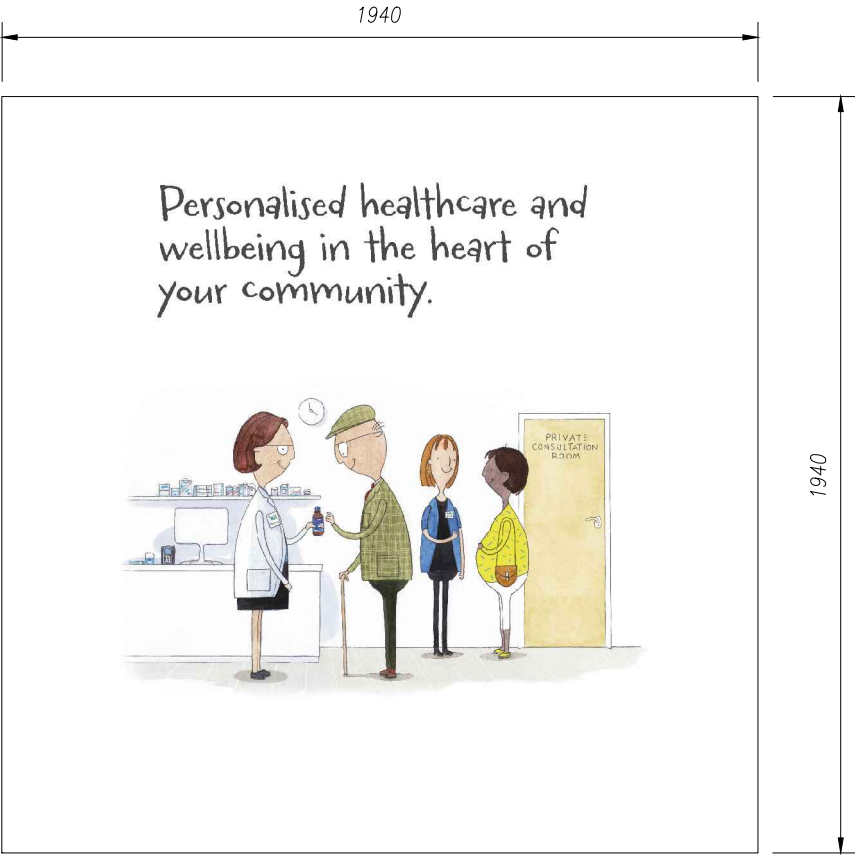


A1



B1

Rev	Date	By	Description
Client:			<div>Low Risk Std</div>
Building Planning Category: Not listed, Conservation Area			
Site Address: 16-18 Ball Haye Street, Leek, ST13 6JW			
Dwg Name: 223011 - Leek Ball Haye Street			
Dwg No: 4			
Dwg Scale: AS SHOWN_@_A3			
Date: 20/05/2015 Revision:			
Issued for: Client Approval			
Drawn: DJH Checked:			
Olympia House Lockwood Court Middleton Grove Leeds LS11 5TY United Kingdom		Telephone: 0113 270 5595 Facsimile: 0113 277 1143 E-mail: postbox@futurama.ltd.uk	

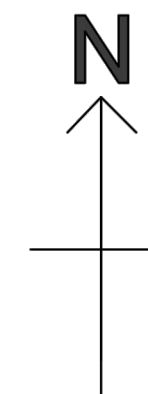

Rev	Date	By	Description
-----	------	----	-------------

Client:



Low Risk
Std

Building Planning Category:
Not listed, Conservation Area

Site Address: 16-18 Ball Haye Street,
Leek,
ST13 6JW

Dwg Name: 223011 - Leek Ball Haye Street

Dwg No: 5

Dwg Scale: AS SHOWN_@_A3

Date: 20/05/2015 Revision:

Issued for: Client Approval

Drawn: DJH Checked:

delivering
branded
environments™



Olympia House
Lockwood Court
Middleton Grove
Leeds
LS11 5TY
United Kingdom

Telephone:
0113 270 5595
Facsimile:
0113 277 1143
E-mail:
postbox@futura.ltd.uk

© Copyright Design