


STATION PLAN AS PROPOSED

PHOTO OP AREA
PLAN AS PROPOSED

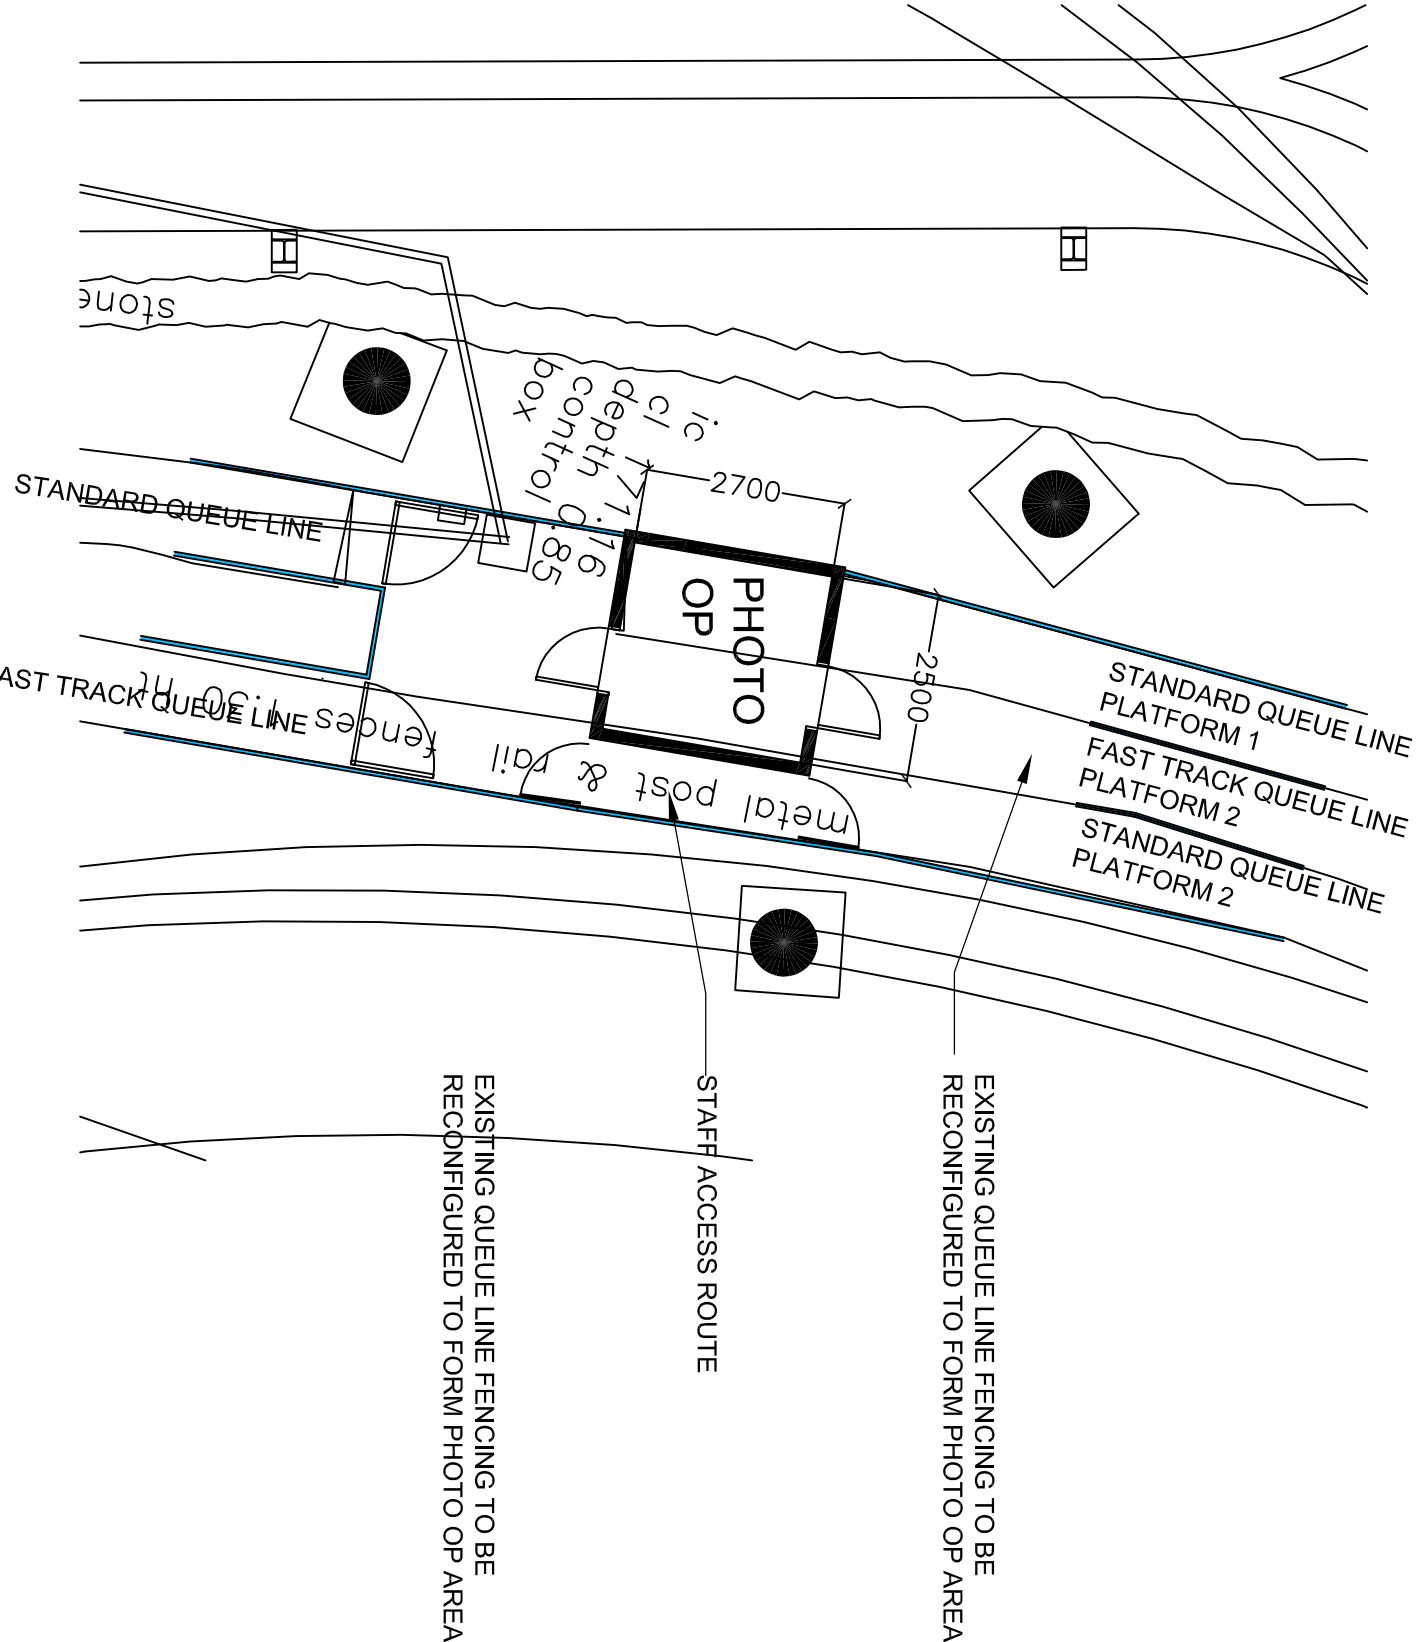

all heights, sizes and dimensions should be checked on site by the contractor before any work is put in hand.

figured dimensions should be taken in preference to scaling and any errors or omissions reported to the architect at once

This drawing has been prepared in accordance with the CDM (Construction Design and Management) and all foreseeable design risks on those involved or affected by construction have been avoided wherever possible



SMYTHEMAN
ARCHITECTURAL

12 High Street
Barn, Stoke-on-Trent
Staffordshire ST10 4DB
United Kingdom

T +44 (0)1538 722097
F +44 (0)1538 722185
www.smytheman.co.uk

Drawing title
AIR STATION - PLAN AS PROPOSED

Scale(s)	Date	Drawn	Checked
1:100 @A1	JUNE 2015	T.M.	

Drawing number	Revision
2937-03	A