


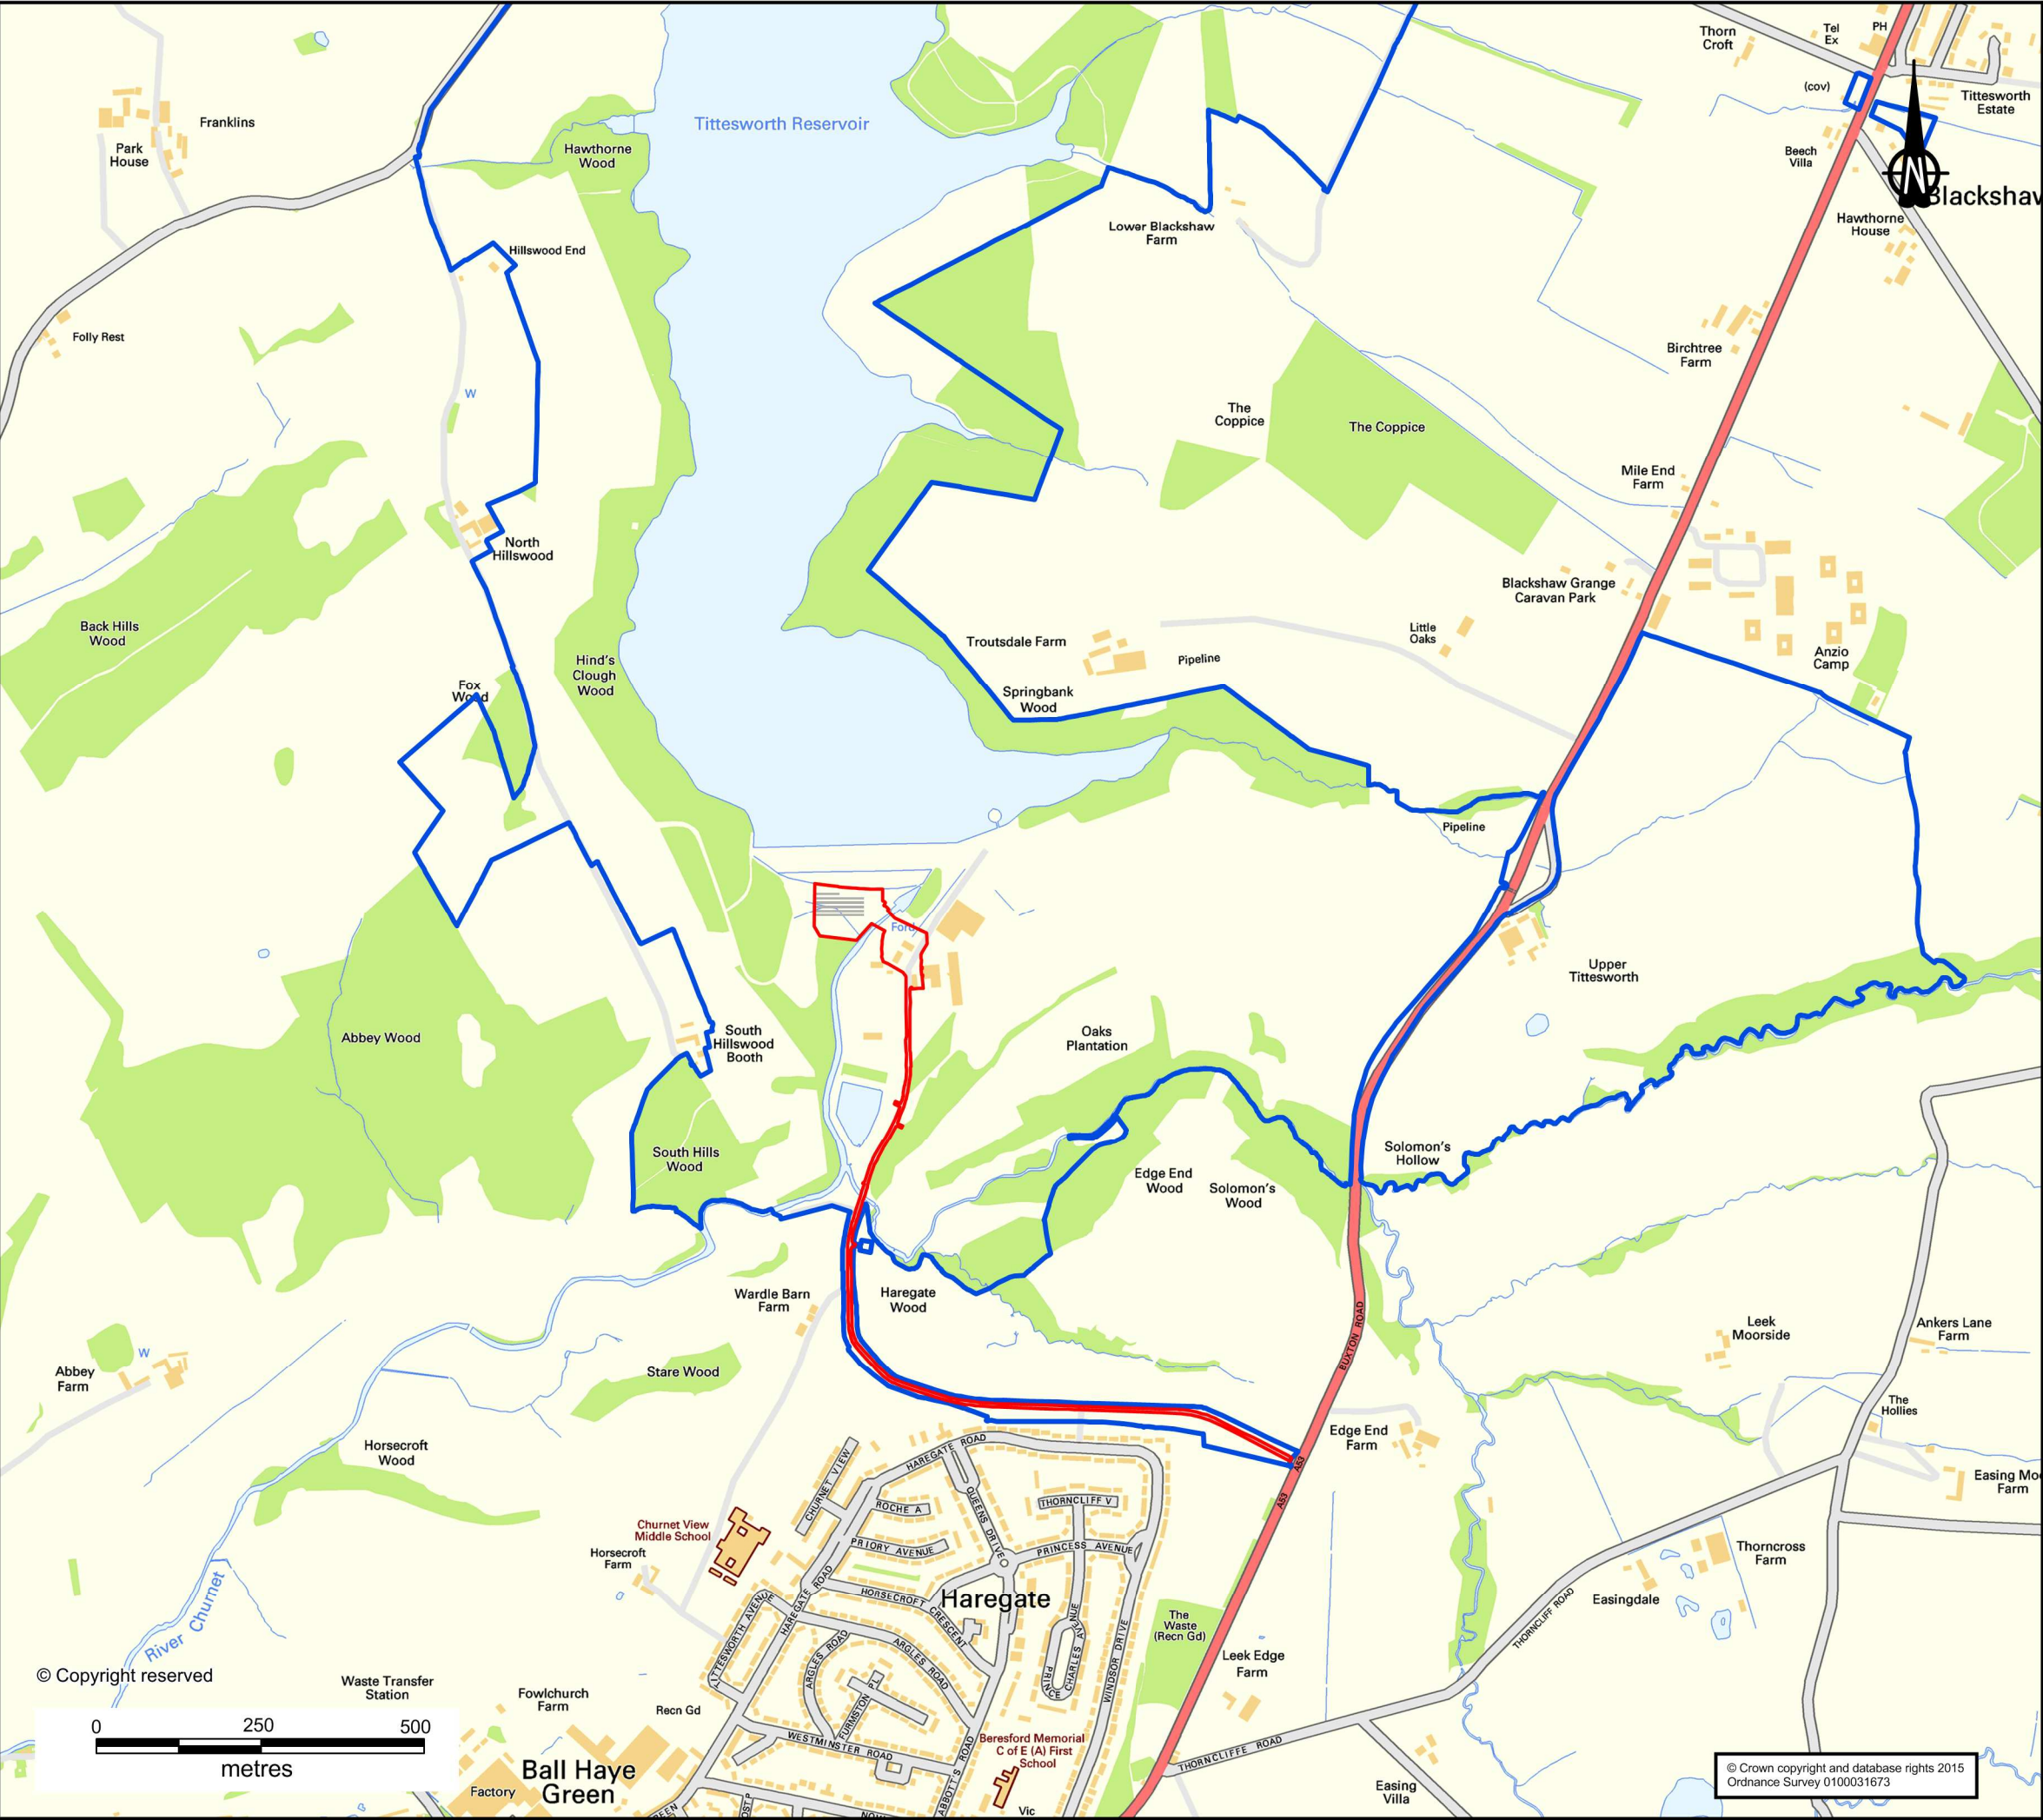

KEY

- Land in STWL Ownership
- Application Boundary
- Proposed Solar Panel Layout

REVISION		DETAILS		DATE	DRAWN	CHKD	APPD
CLIENT							
SEVERN TRENT WATER							
PROJECT							
Proposed Solar PV Installation							
DRAWING TITLE							
Site Context Plan							
DRG No		SCALE		DATE			
Tittesworth-001		1:10 000 @ A3		August 2015			
DRAWN BY		CHECKED BY		APPROVED BY			
MJH		LW		DWB			
STOKE-ON-TRENT (HEAD OFFICE) NEWCASTLE UPON TYNE WEST BROMWICH LONDON TEL 085 111 7777 TEL 0191 232 0943 TEL 0121 580 0909 TEL 023 7287 2872 CARDIFF LEIGH SHEFFIELD EDINBURGH TAUNTON TEL 029 2038 2465 TEL 01942 260101 TEL 0114 245 6244 TEL 0131 555 3311 TEL 01823 703100							



your earth our world

© Copyright reserved

© Crown copyright and database rights 2015
Ordnance Survey 0100031673