

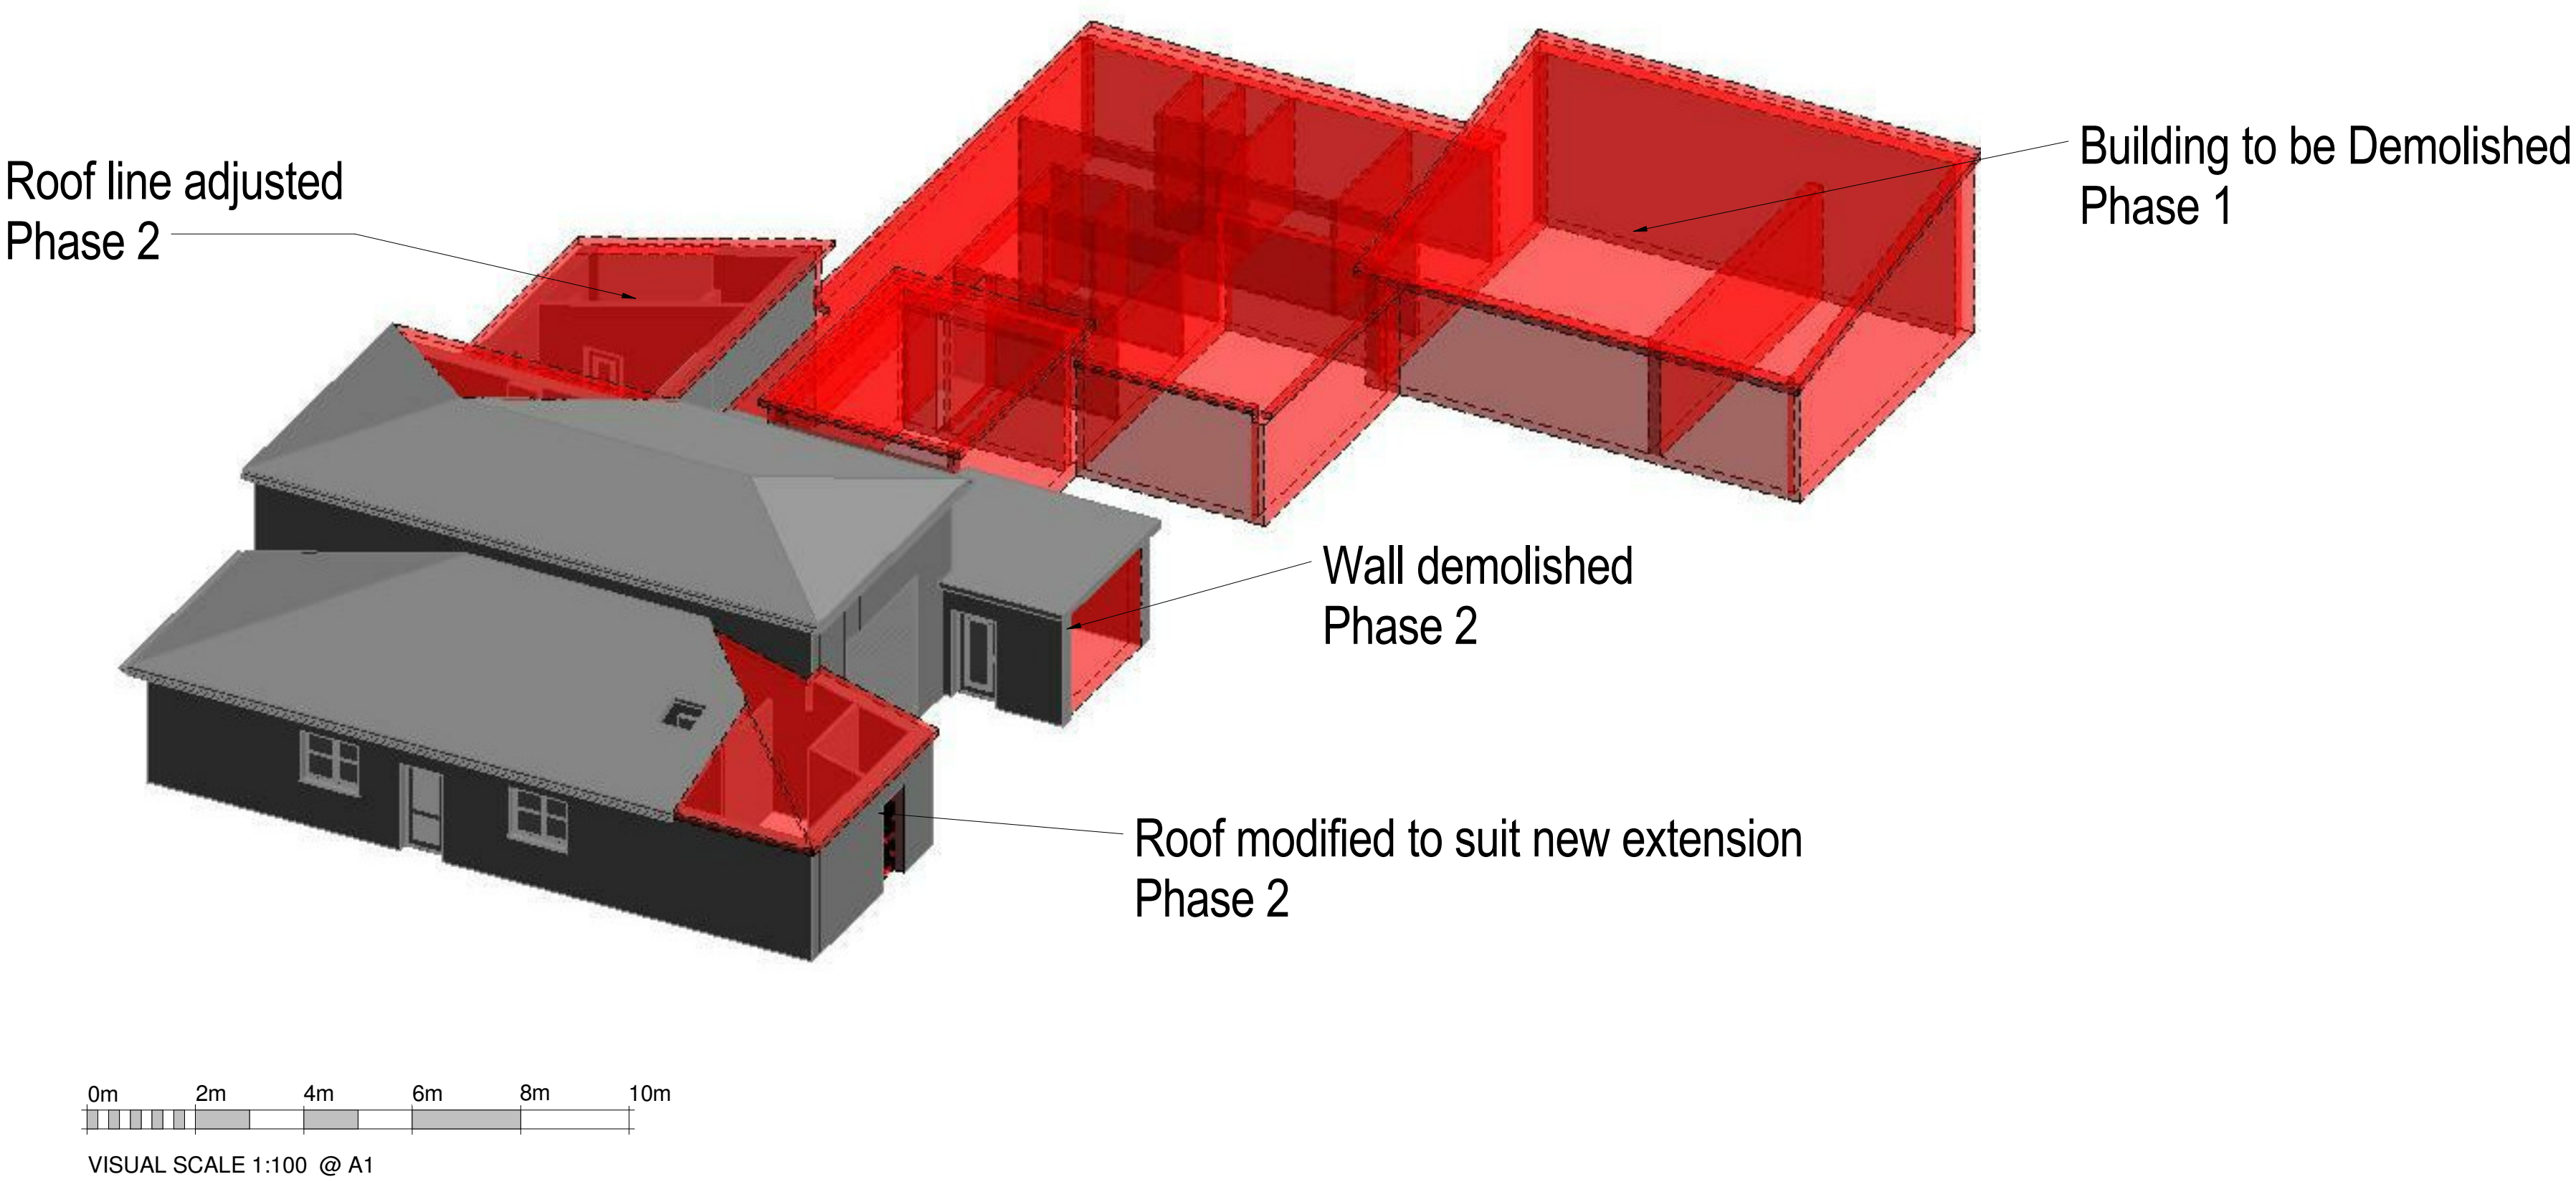



Notes:

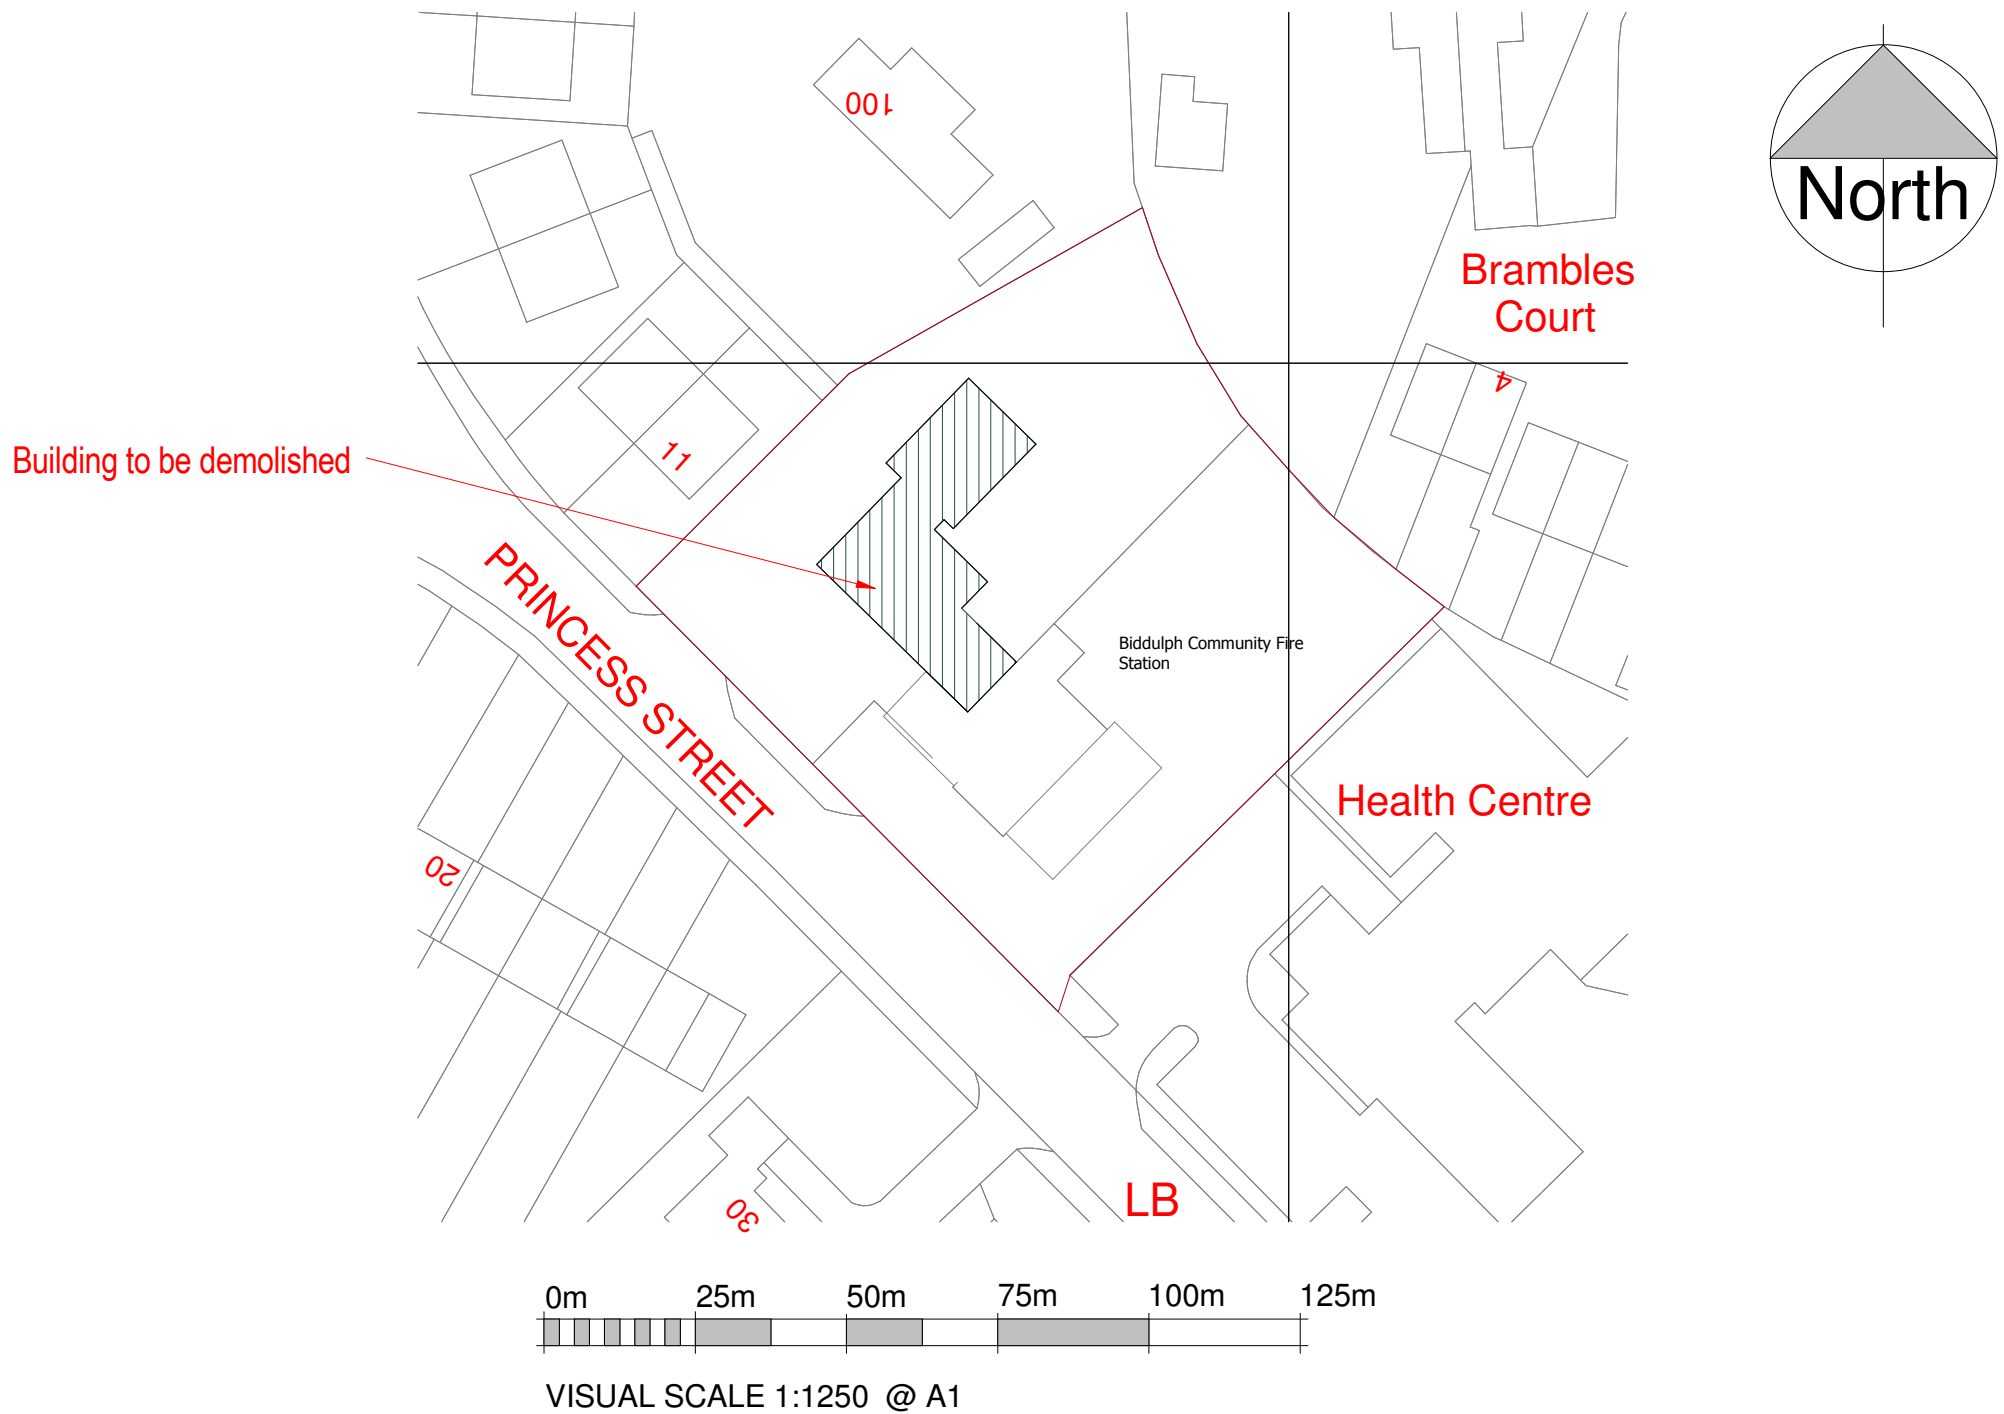

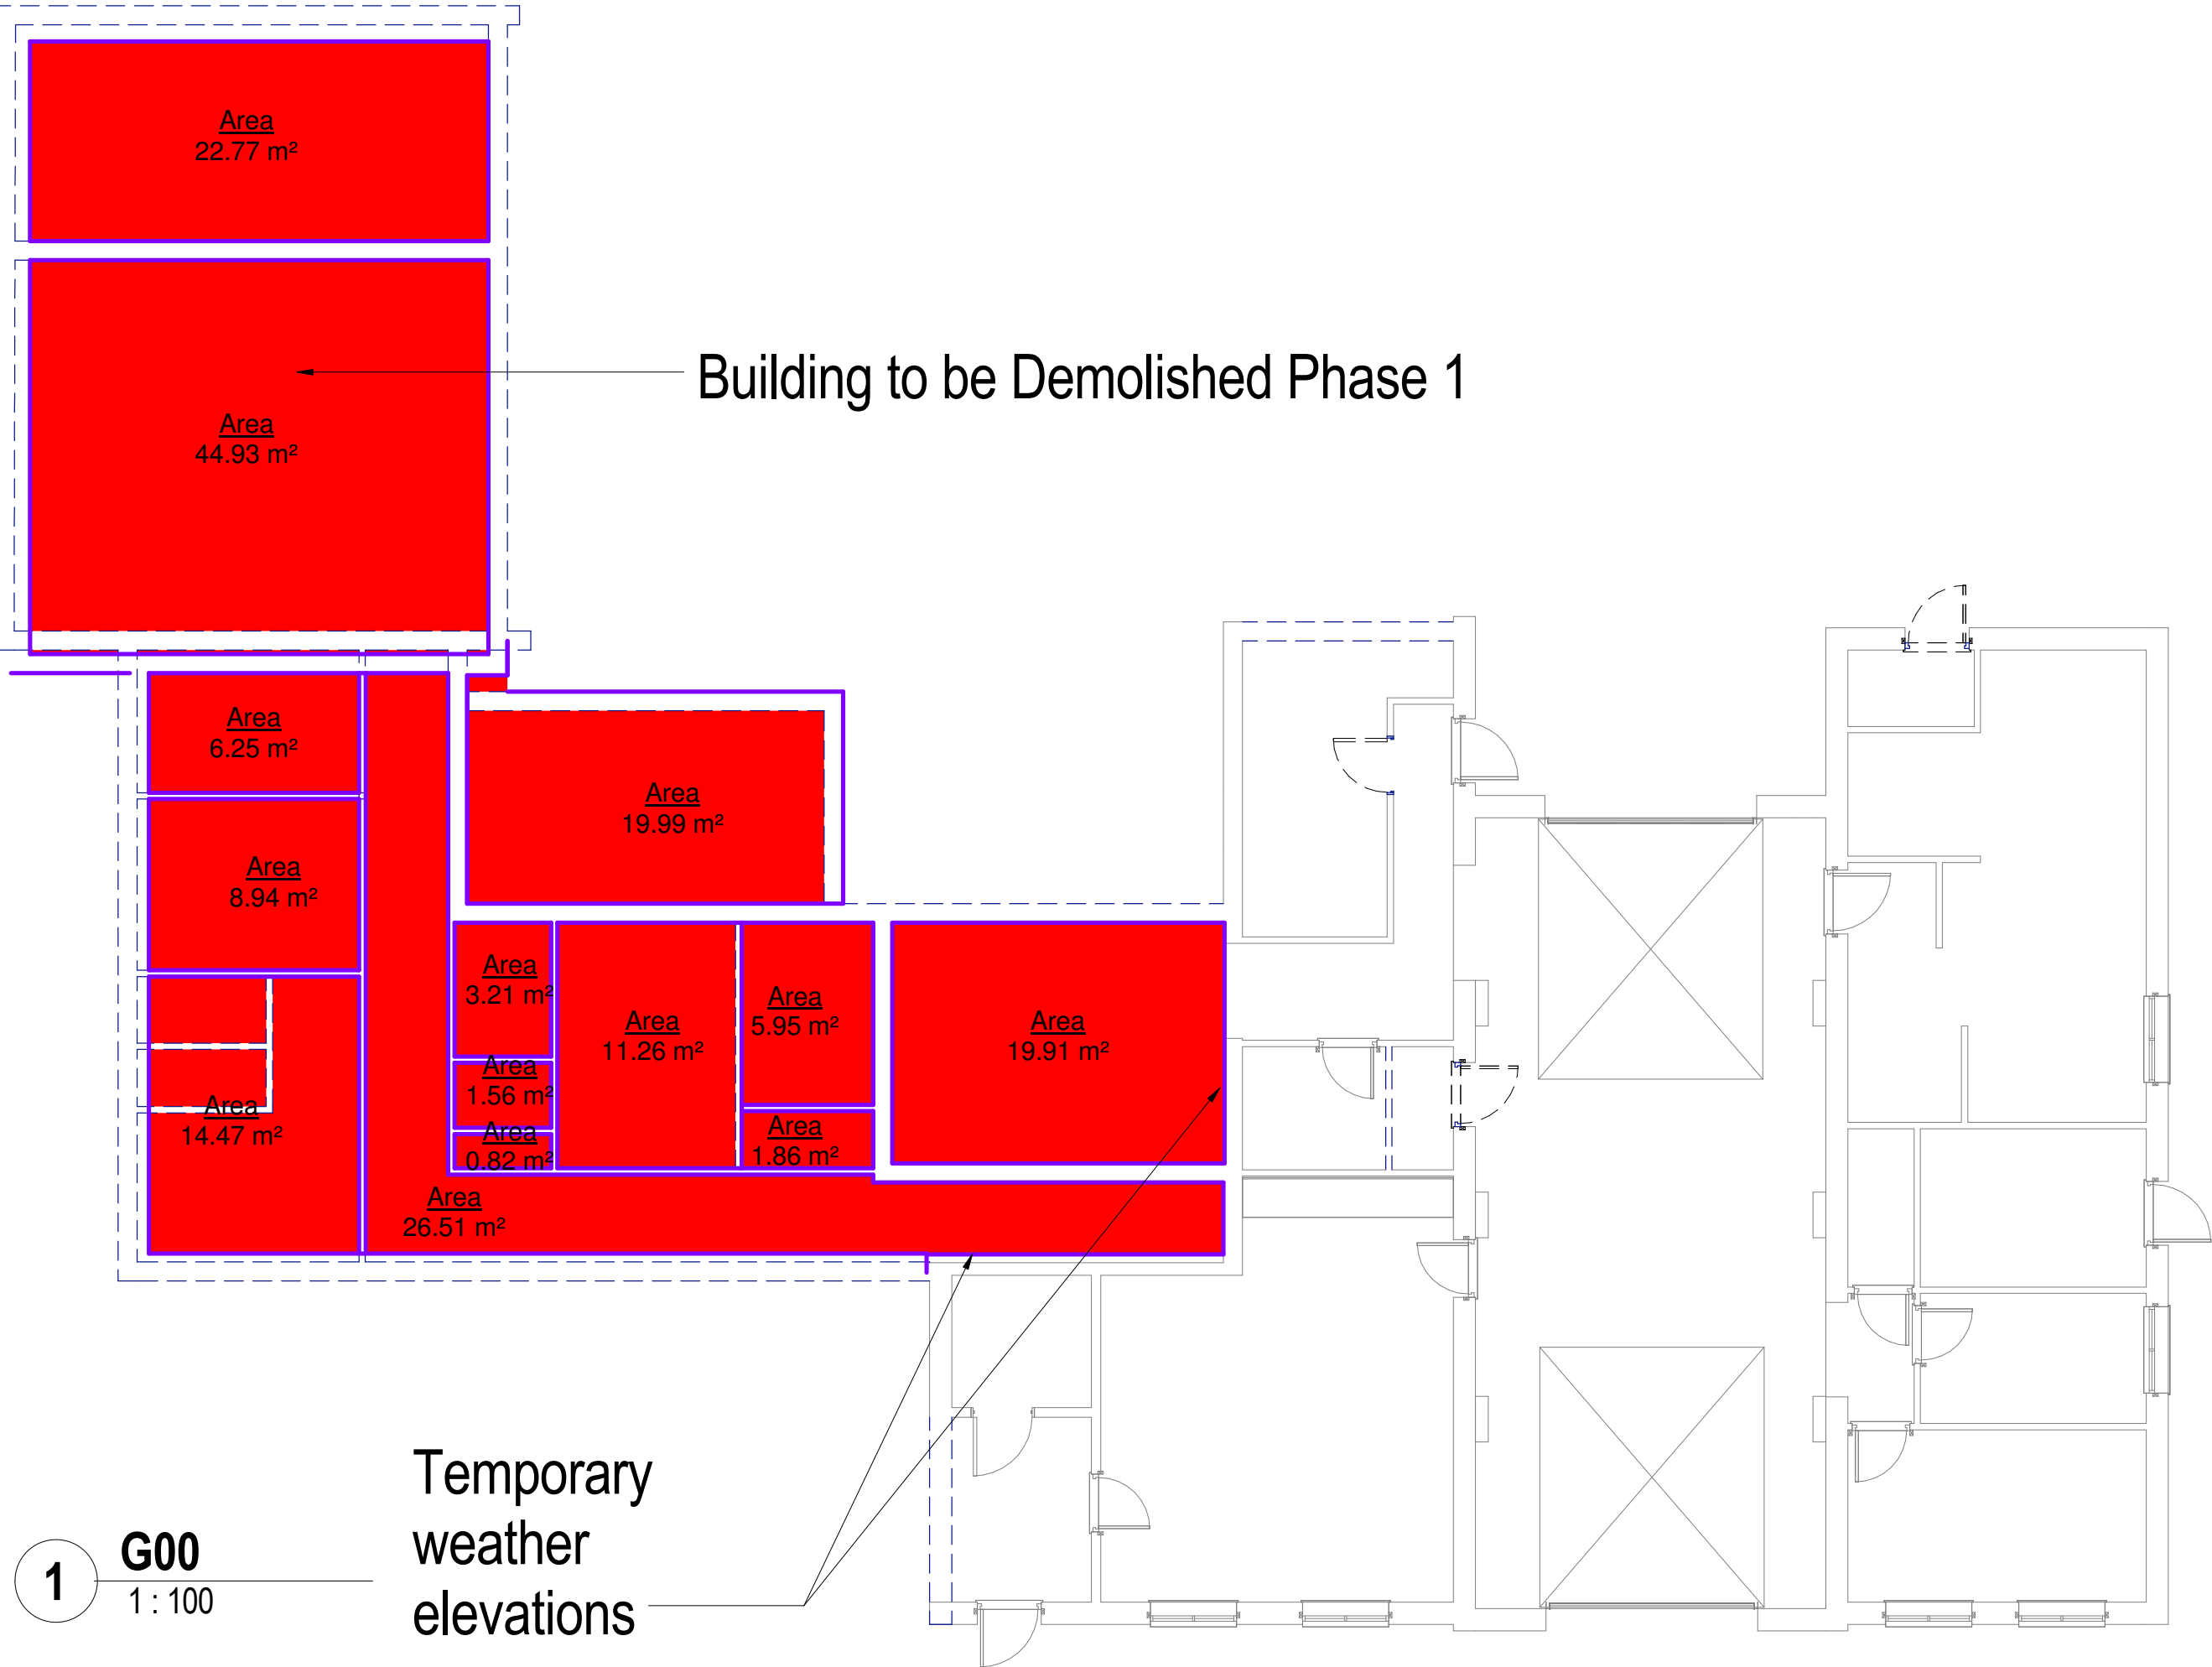

Postal Address :
Entrust,
Wedgwood Building, Block A,
Tipping Street,
Stafford, ST16 2DH

Location Address :
No 1 Staffordshire Place
Stafford ST16 2LP

REVISION	DESCRIPTION	DATE/INITIAL
01	Property Services	
02	Mark Lockley	

Staffordshire Fire & Rescue Biddulph Fire Station Princess Street	Existing Buildings Demolition	5343
1 : 100	A1	A006
M Lockley		08/20/15

Copyright in this drawing and design belongs to Entrust Property Services. Unauthorised reproduction infringes copyright and may result in contractual or civil proceedings. Contractors must advise the Architect / Project Designer / Engineer or Surveyor of any variations between this drawing and conditions found on site. DO NOT SCALE any written dimensions to be used. Any Ordnance Survey Mapping is reproduced with the permission of the Controller of Her Majesty's Stationery Office Crown copyright. Unauthorised reproduction infringes Crown copyright and may lead to prosecution or civil proceedings. Staffordshire County Council Licence No: 100019422 2012.

Original Sheet A1