

MILL STREET

Dimensions in millimeters unless stated otherwise. Do not scale from this drawing. If in doubt ask.
ISSUED FOR XXXXXXXXXXXXXXX

SITE BOUNDARY



ADJOINING BUILDING

WESLEYAN COURT ADJOINING

FOOTPRINT OF PROPOSED BUILDING

TERRACE HOUSES ADJOINING 120 BELLE VUE ROAD

BELLE VUE ROAD

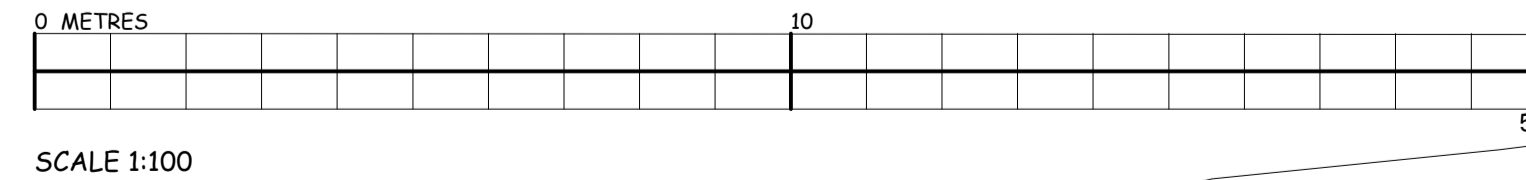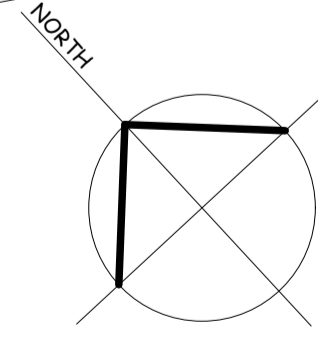

Revisions
Worthington Ashworth Jackson Walker
architects · designers · historic building consultants

Mill Street Leek
Topographical Survey indicating Footprint of Proposed Building

date scale drg no rev
May 2015 1:100@A1 0070.10

Carwood House · 109 Shaw Heath · Stockport · SK2 6QH · 0161 477 2816 · info@wajw.co.uk

101
133
135 BELLE VUE ROAD