



Copyright of this drawing is vested in the Architect and it must not be copied or reproduced without consent. Figured dimensions only are to be taken from the drawing. All contractors must visit the site and be responsible for taking and checking all dimensions. If there is any discrepancy between the drawing and the site, the drawing shall prevail. If there is any discrepancy between the drawing and the site, the drawing shall prevail. DO NOT SCALE OFF THIS DRAWING..... IF IN DOUBT ASK


Rev	Down	Comments	Date
-----	------	----------	------

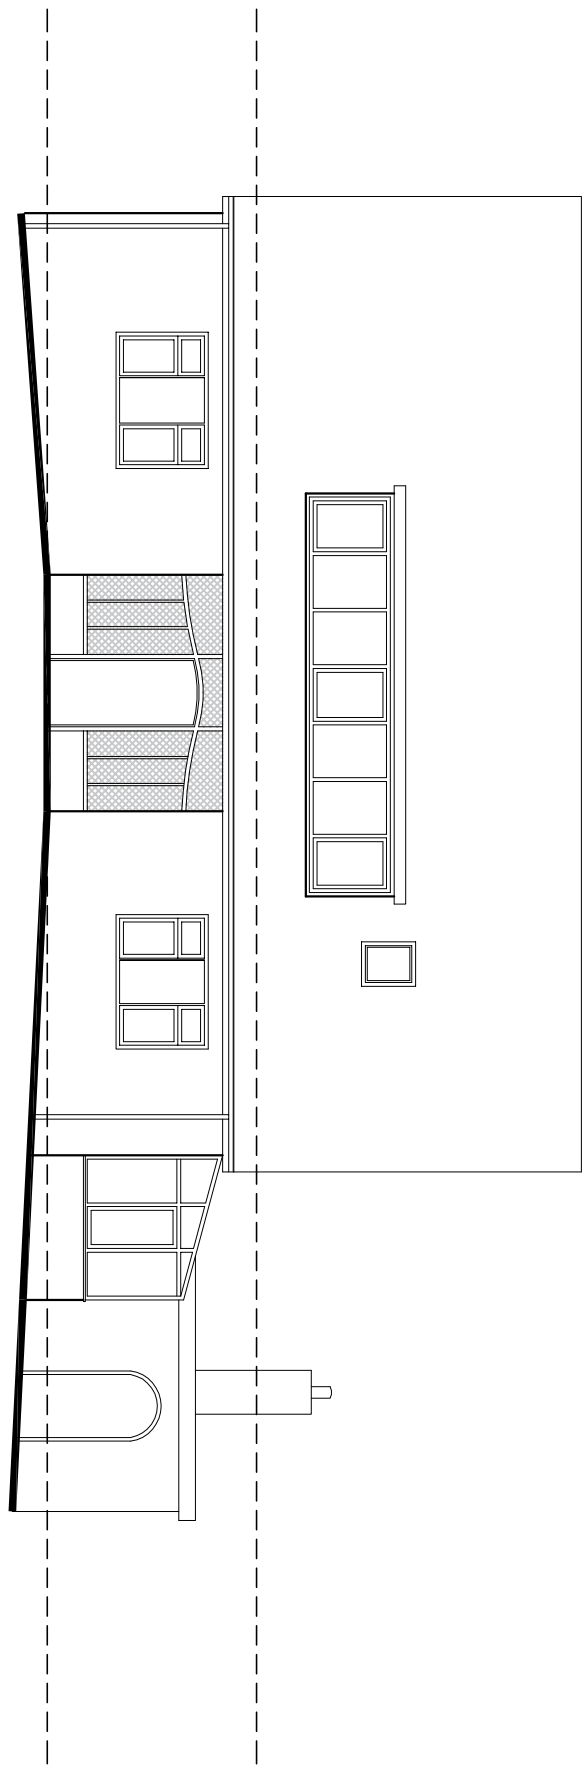


FRONT ELEVATION 1:100

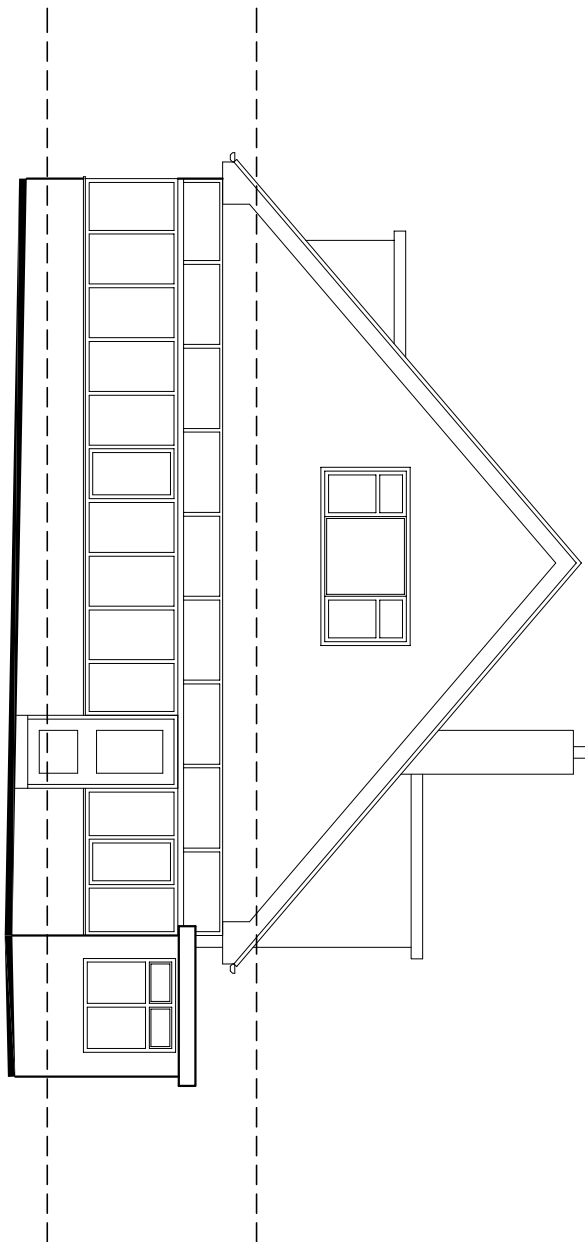


SIDE ELEVATION 1:100

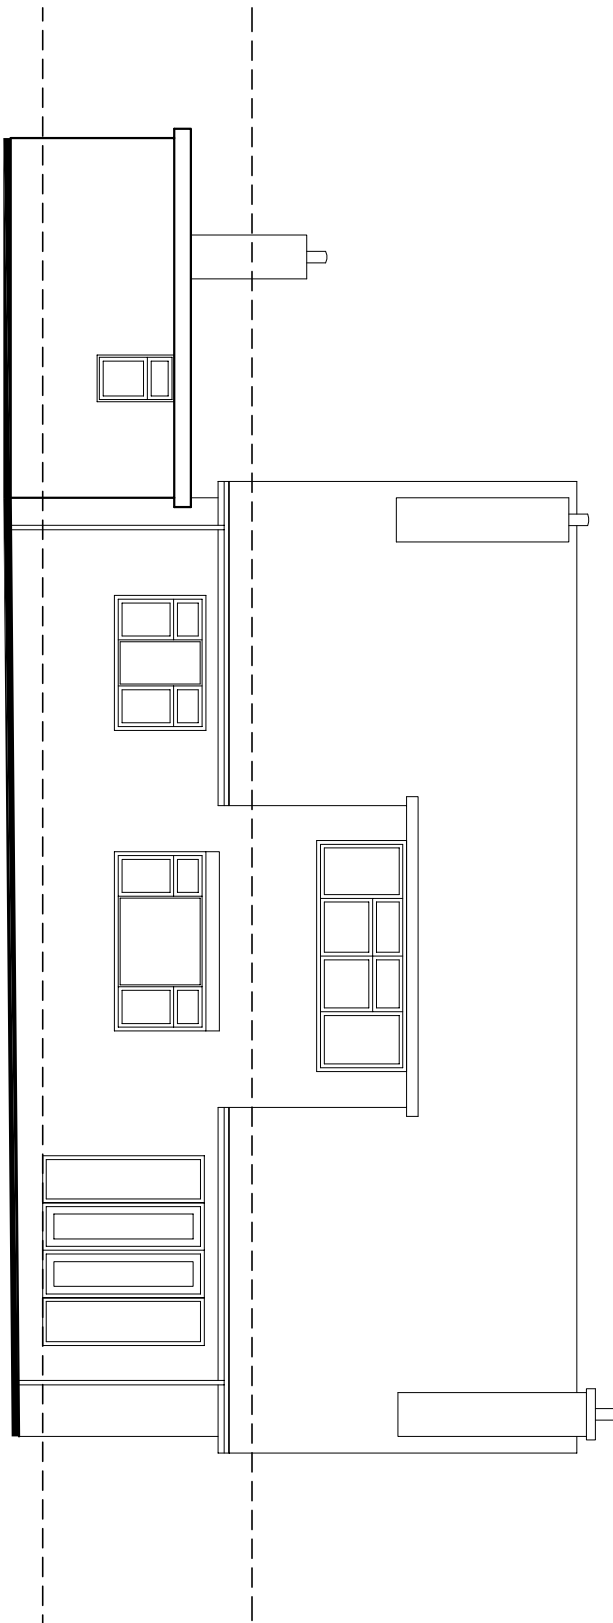


REAR ELEVATION 1:100

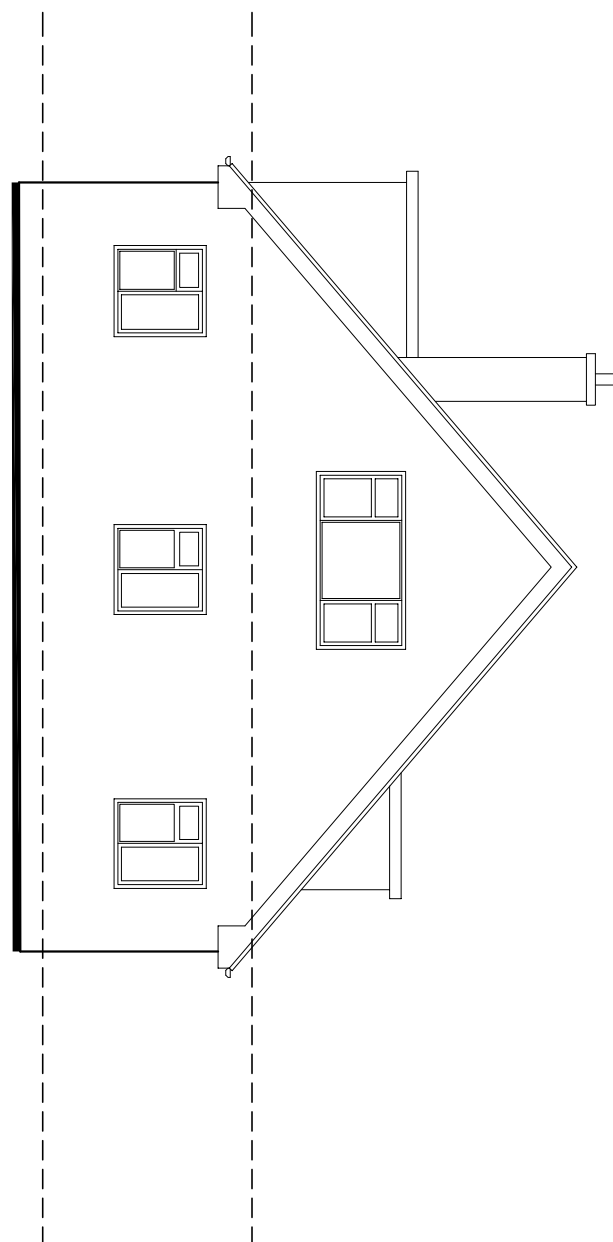


SIDE ELEVATION 1:100

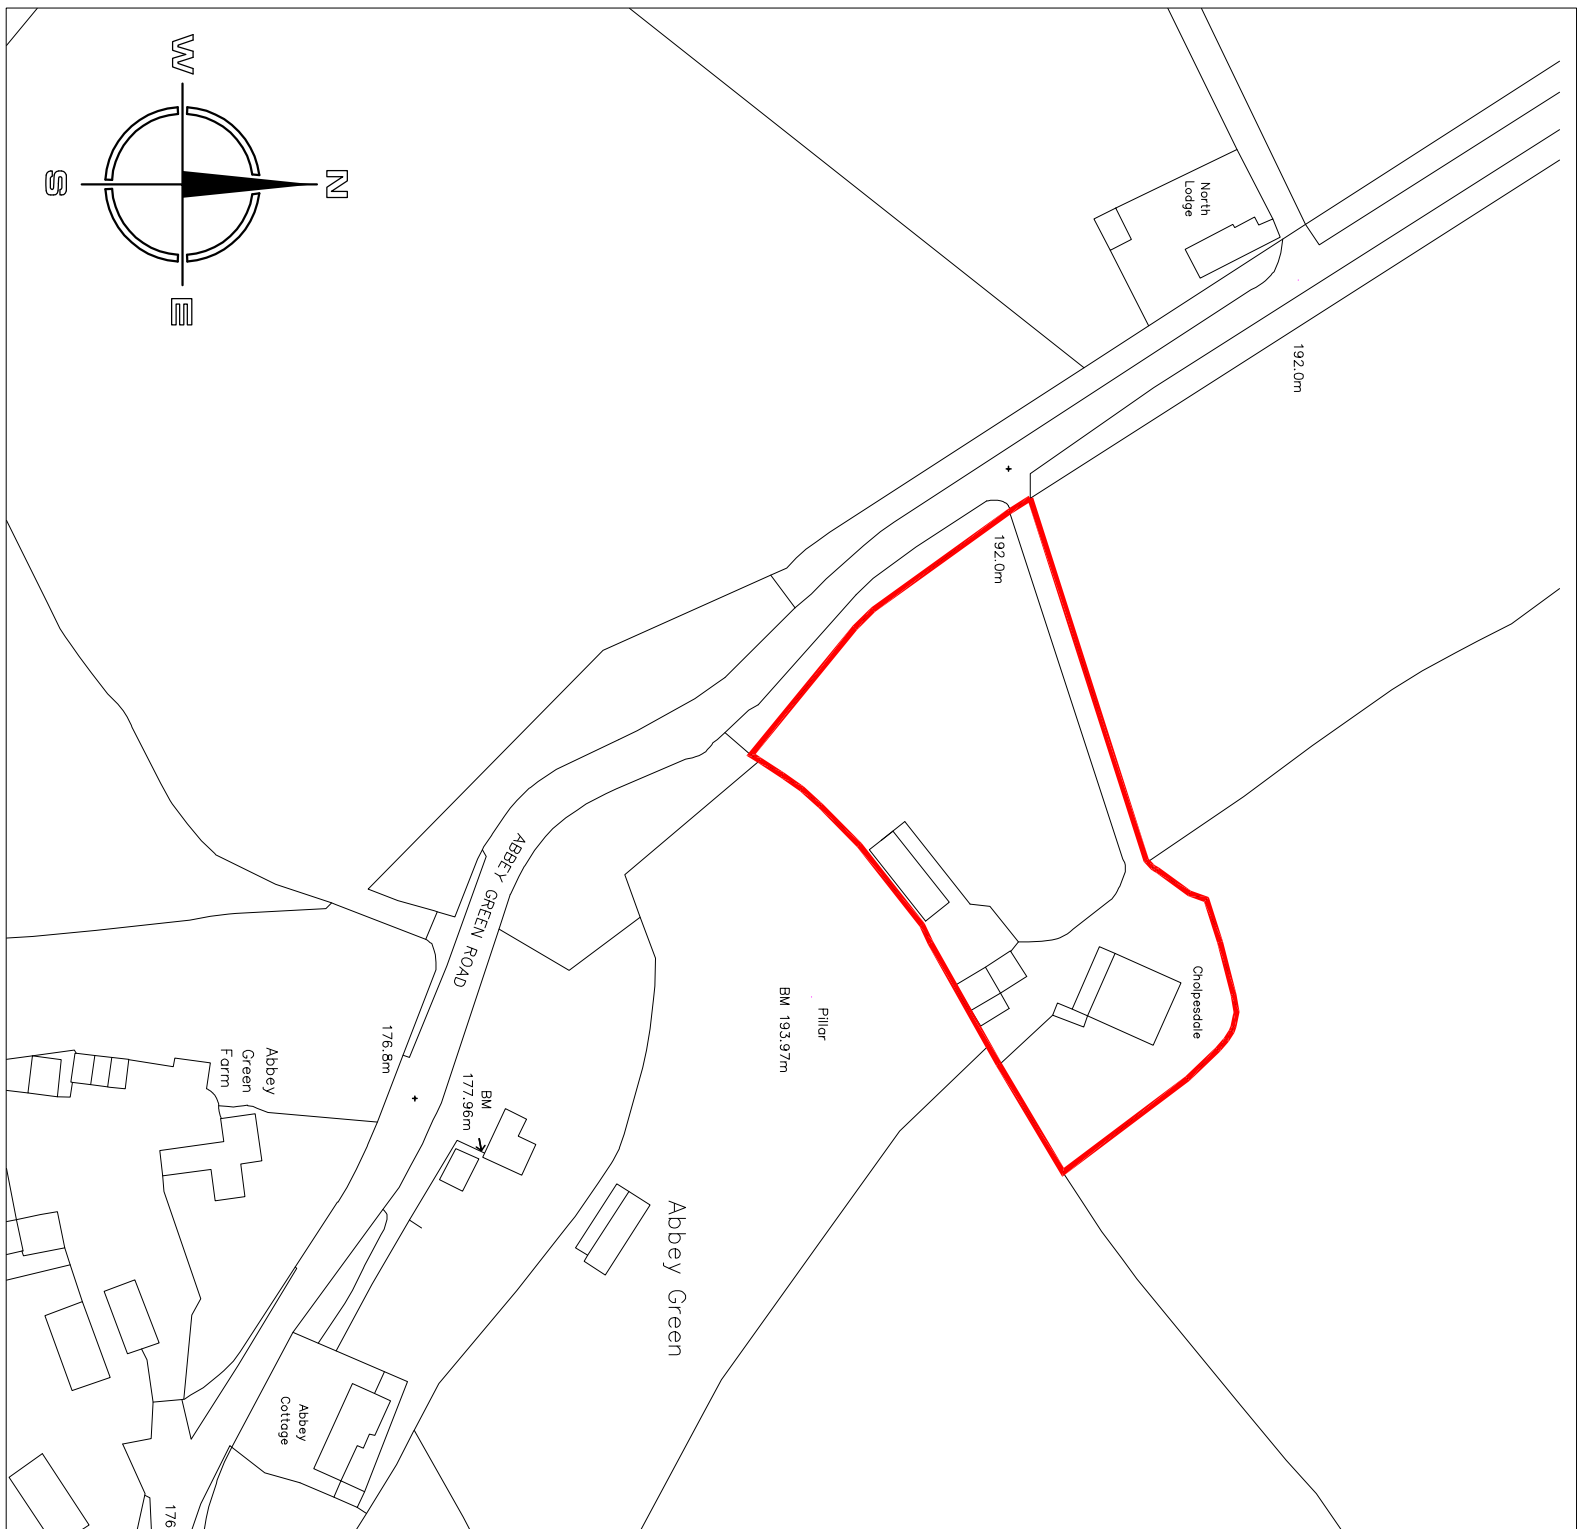

SITE LOCATION PLAN 1:1250

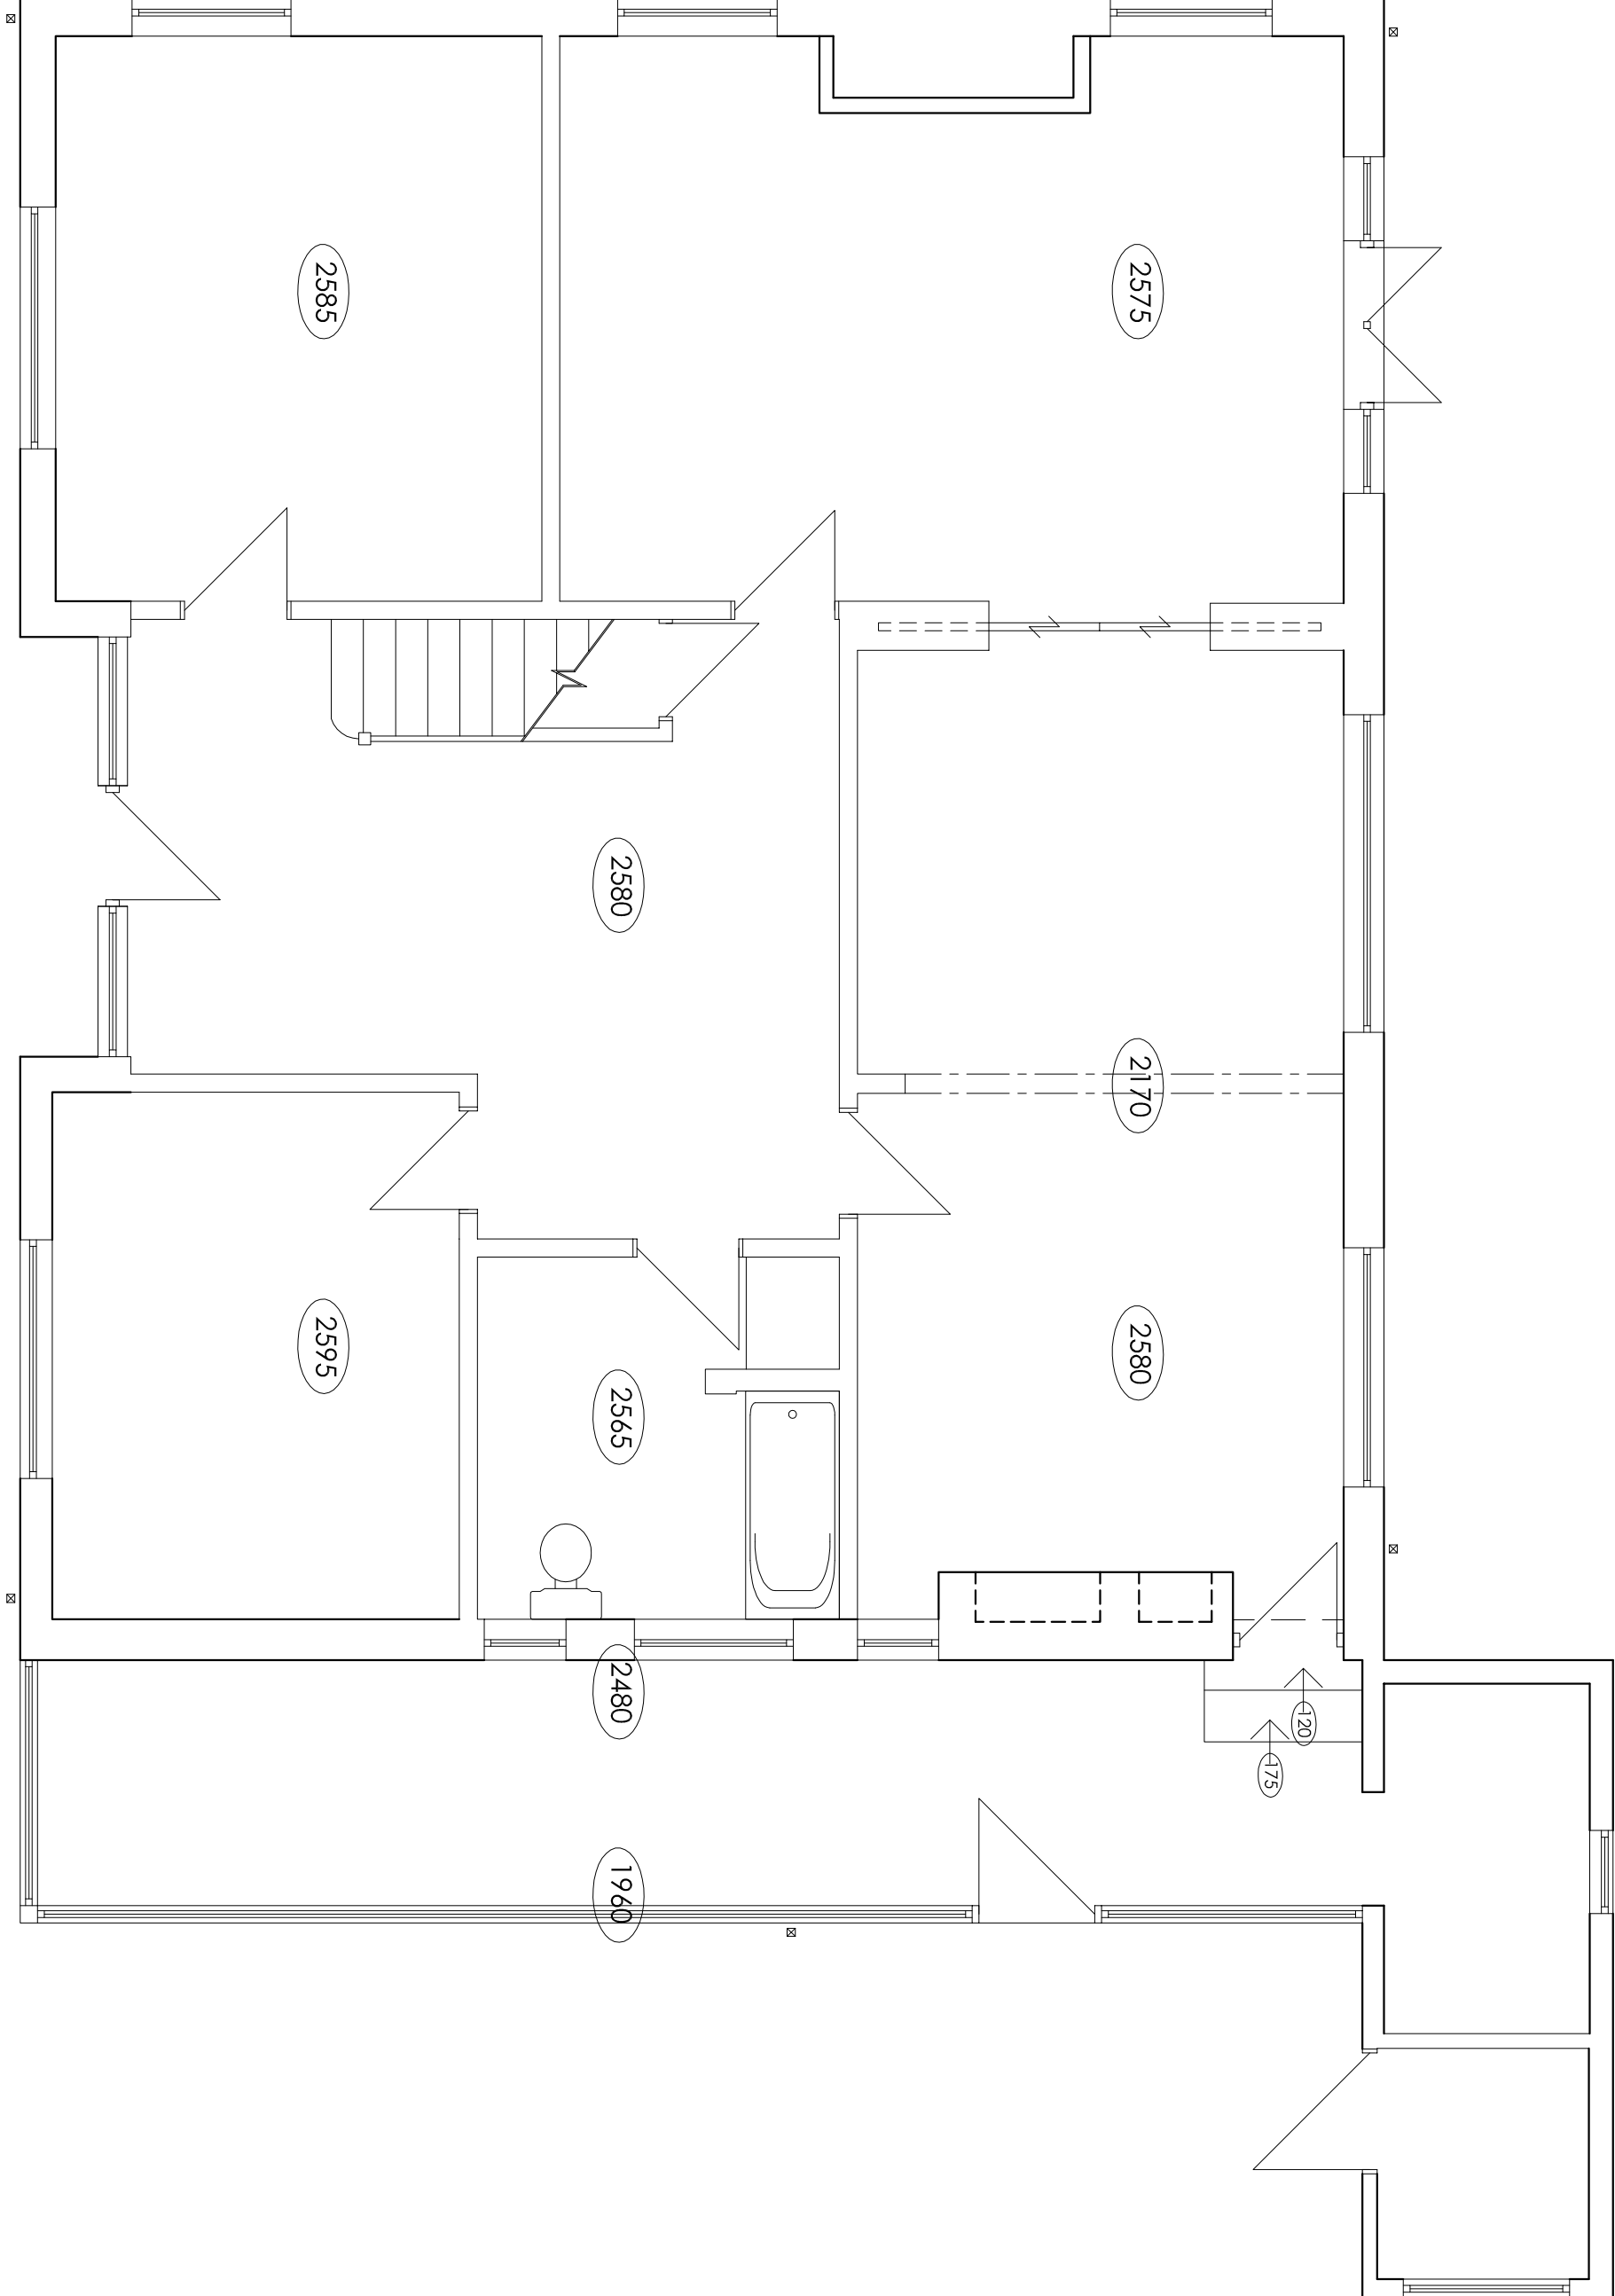

GROUND FLOOR PLAN 1:50

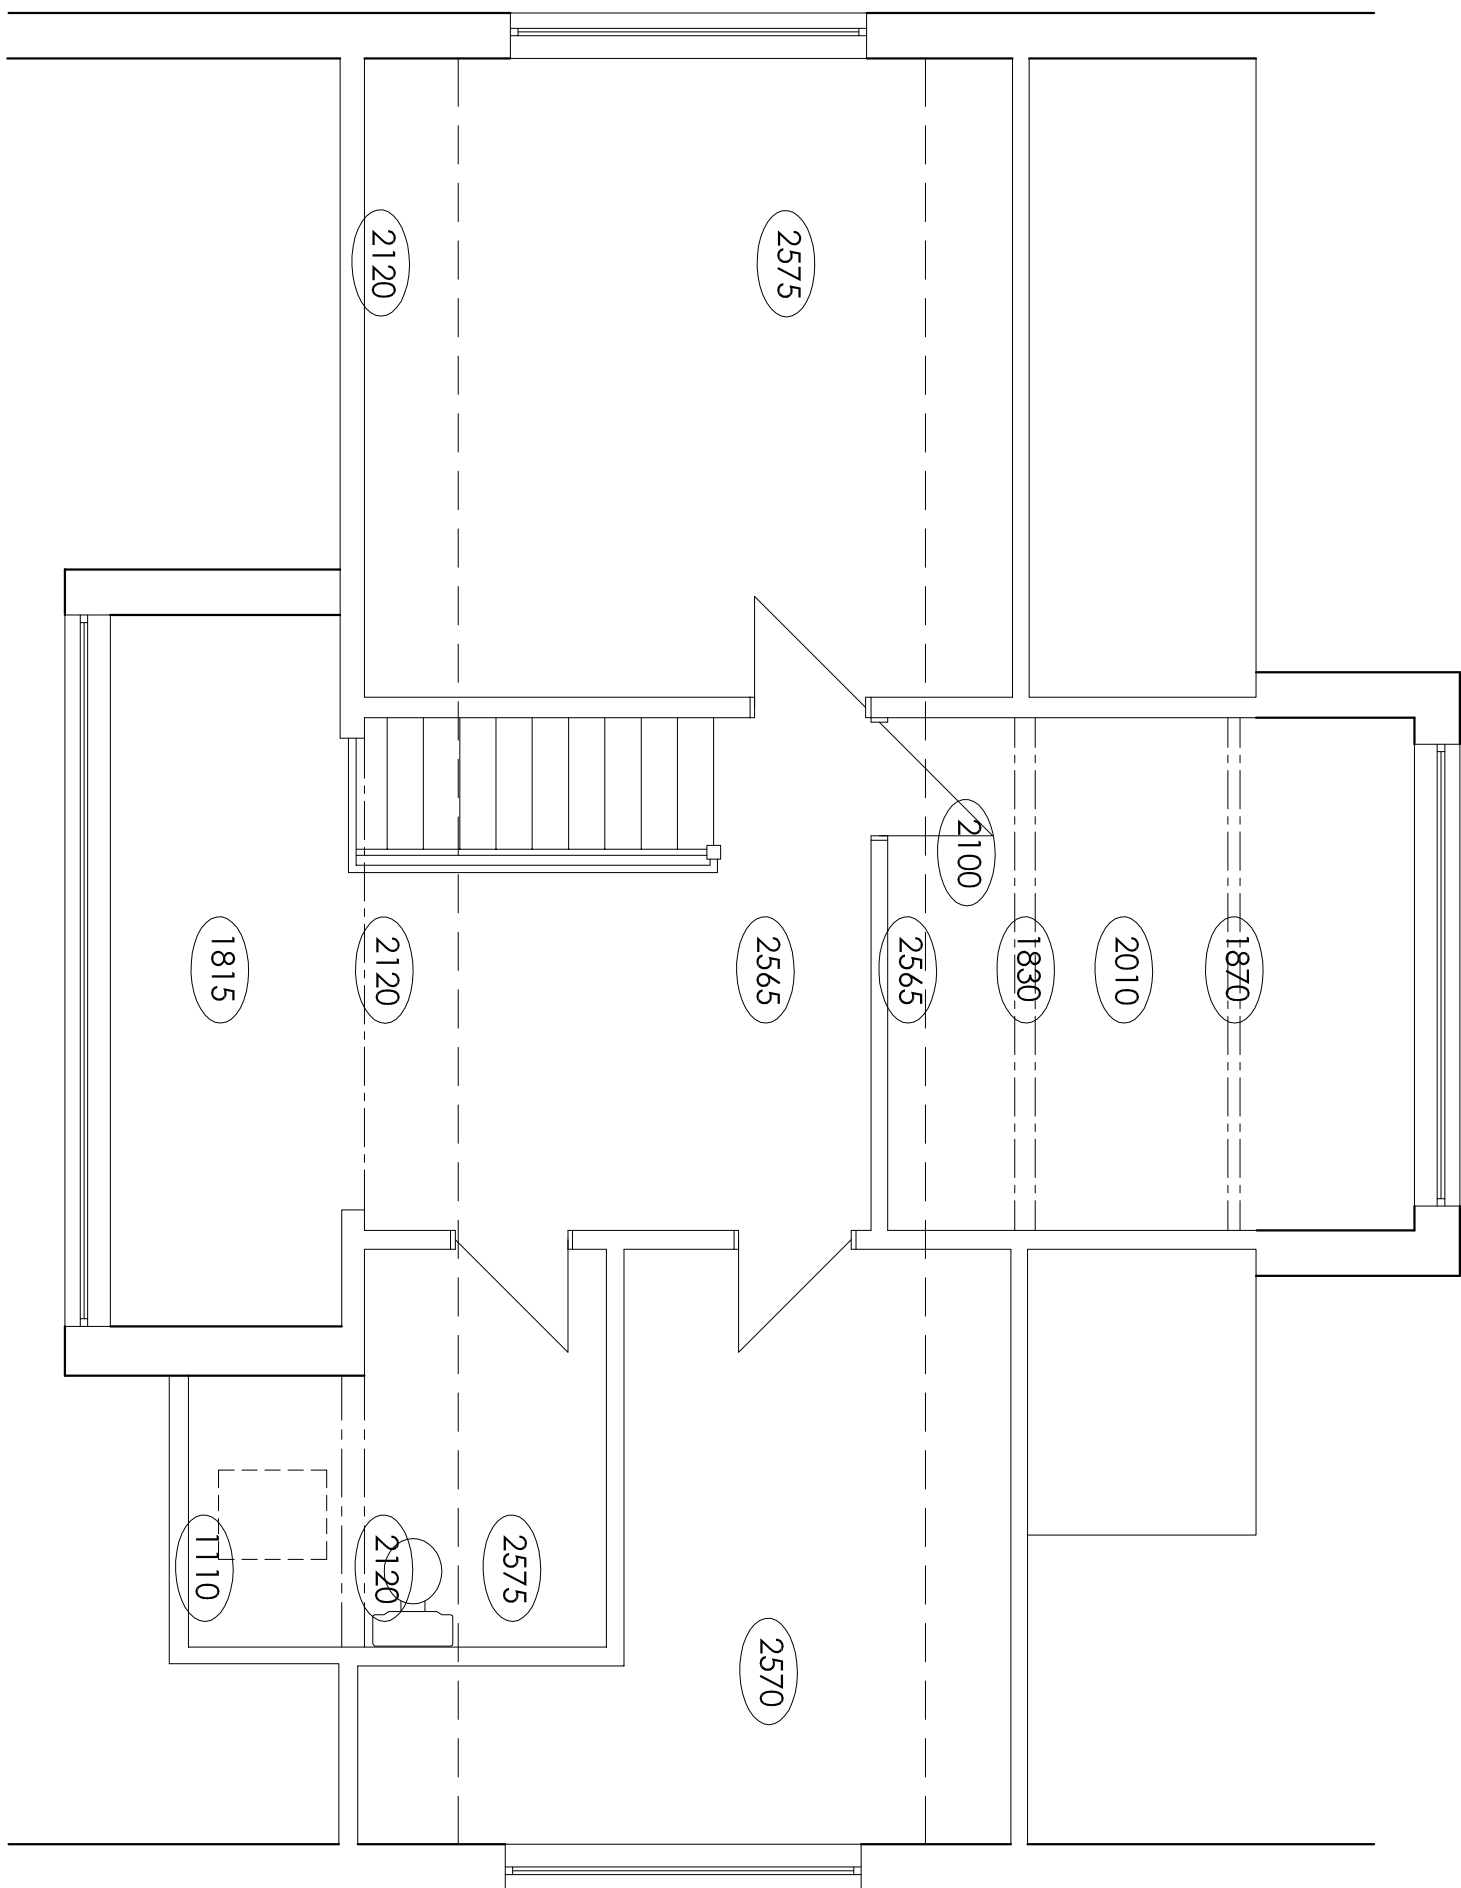

FIRST FLOOR PLAN 1:50

**Hewitt&Carr** Architects  
A. 2-4 Cross Street | Cheddle | Staffordshire ST10 1NP  
T. 01530 255888  
E. enquiries@hccarchitects.co.uk  
W. www.hccarchitects.co.uk

Client  
MRS LOWE

Project  
House Refurbishment

Title  
Elevations and Plans as Existing

Drawn  
KB  
Checked  
KB  
Date  
Feb 2015  
Scale  
As Stated

Project No.  
000372 AL (0) 01

SURVEY