



ELEVATIONS IN CONJUNCTION WITH BUILDING PLAN (Not to scale)

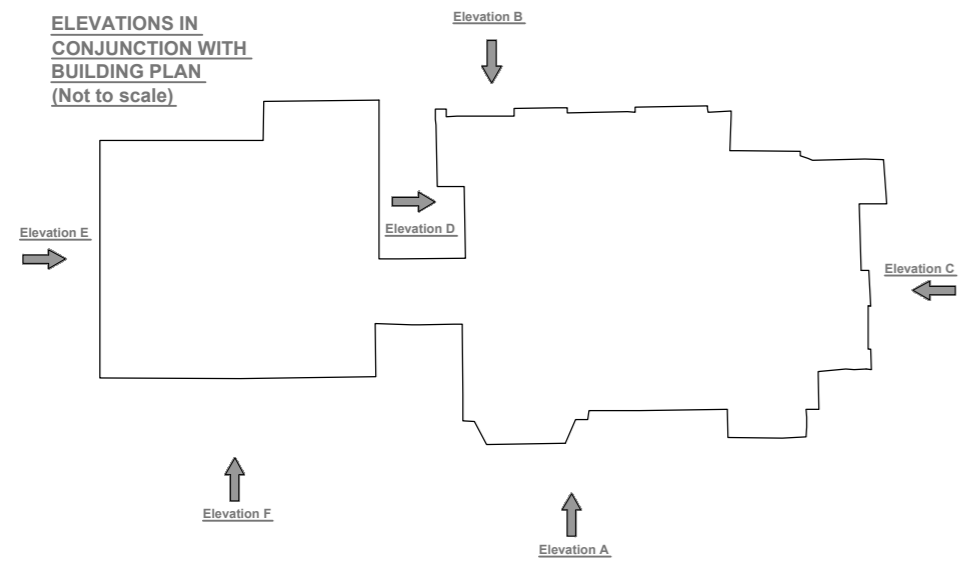

Elevation F  
Datum 196.00 A.O.D.

Elevation A  
Datum 196.00 A.O.D.

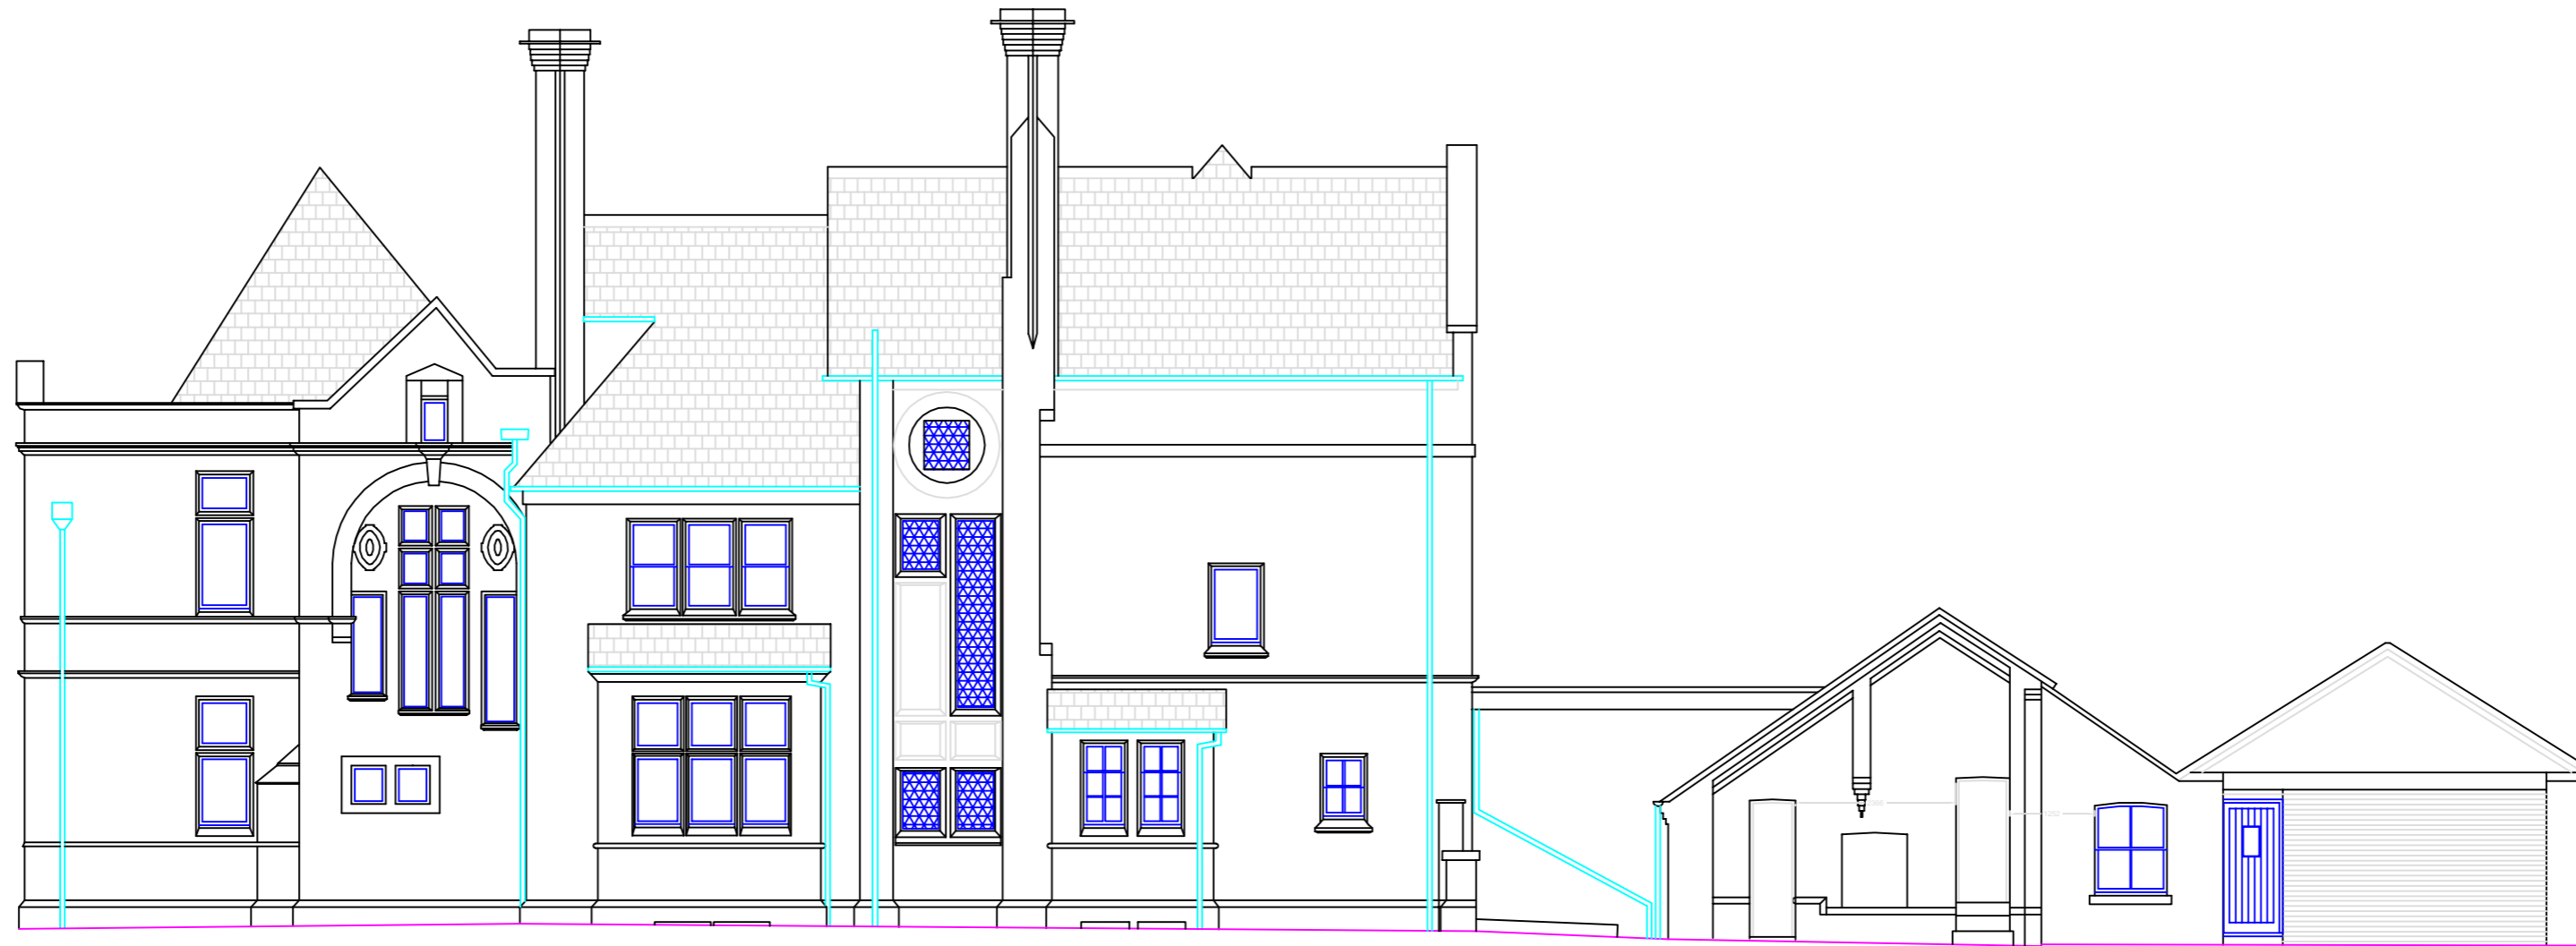

Elevation B  
Datum 196.00 A.O.D.

**Drawing Issue Notes:**

Rev Issue Date Revision Notes:

0

**Focus Consultants 2010 LLP**  
Focus House, Millennium Way West,  
Phoenix Business Park,  
Nottingham NG8 6AS  
Telephone 0115 976 5050  
Facsimile 0115 979 5151  
Website www.focus-consultants.co.uk  
Email enquiries@focus-consultants.com

**Project**  
Ballington House Development

**Client**  
Lighthouse Healthcare Limited

**Drawing Title**  
Existing Elevations 1

Revision	Date	January 2016
	Scale	1:100 @ A2
Drawing No.	Drawn	CG
1830-06	Checked	

Preliminary	For Approval
Planning Issue	Building Reg. Issue
Tender Issue	Construction Issue
As Built	