


Robert L FORD

private architectural practitioner and rural development consultant

PARKSIDE PARK ROAD LEEK STAFFORDSHIRE ST13 8JT

robford@btopenworld.com / 01538 398290 / 07969 68 68 86

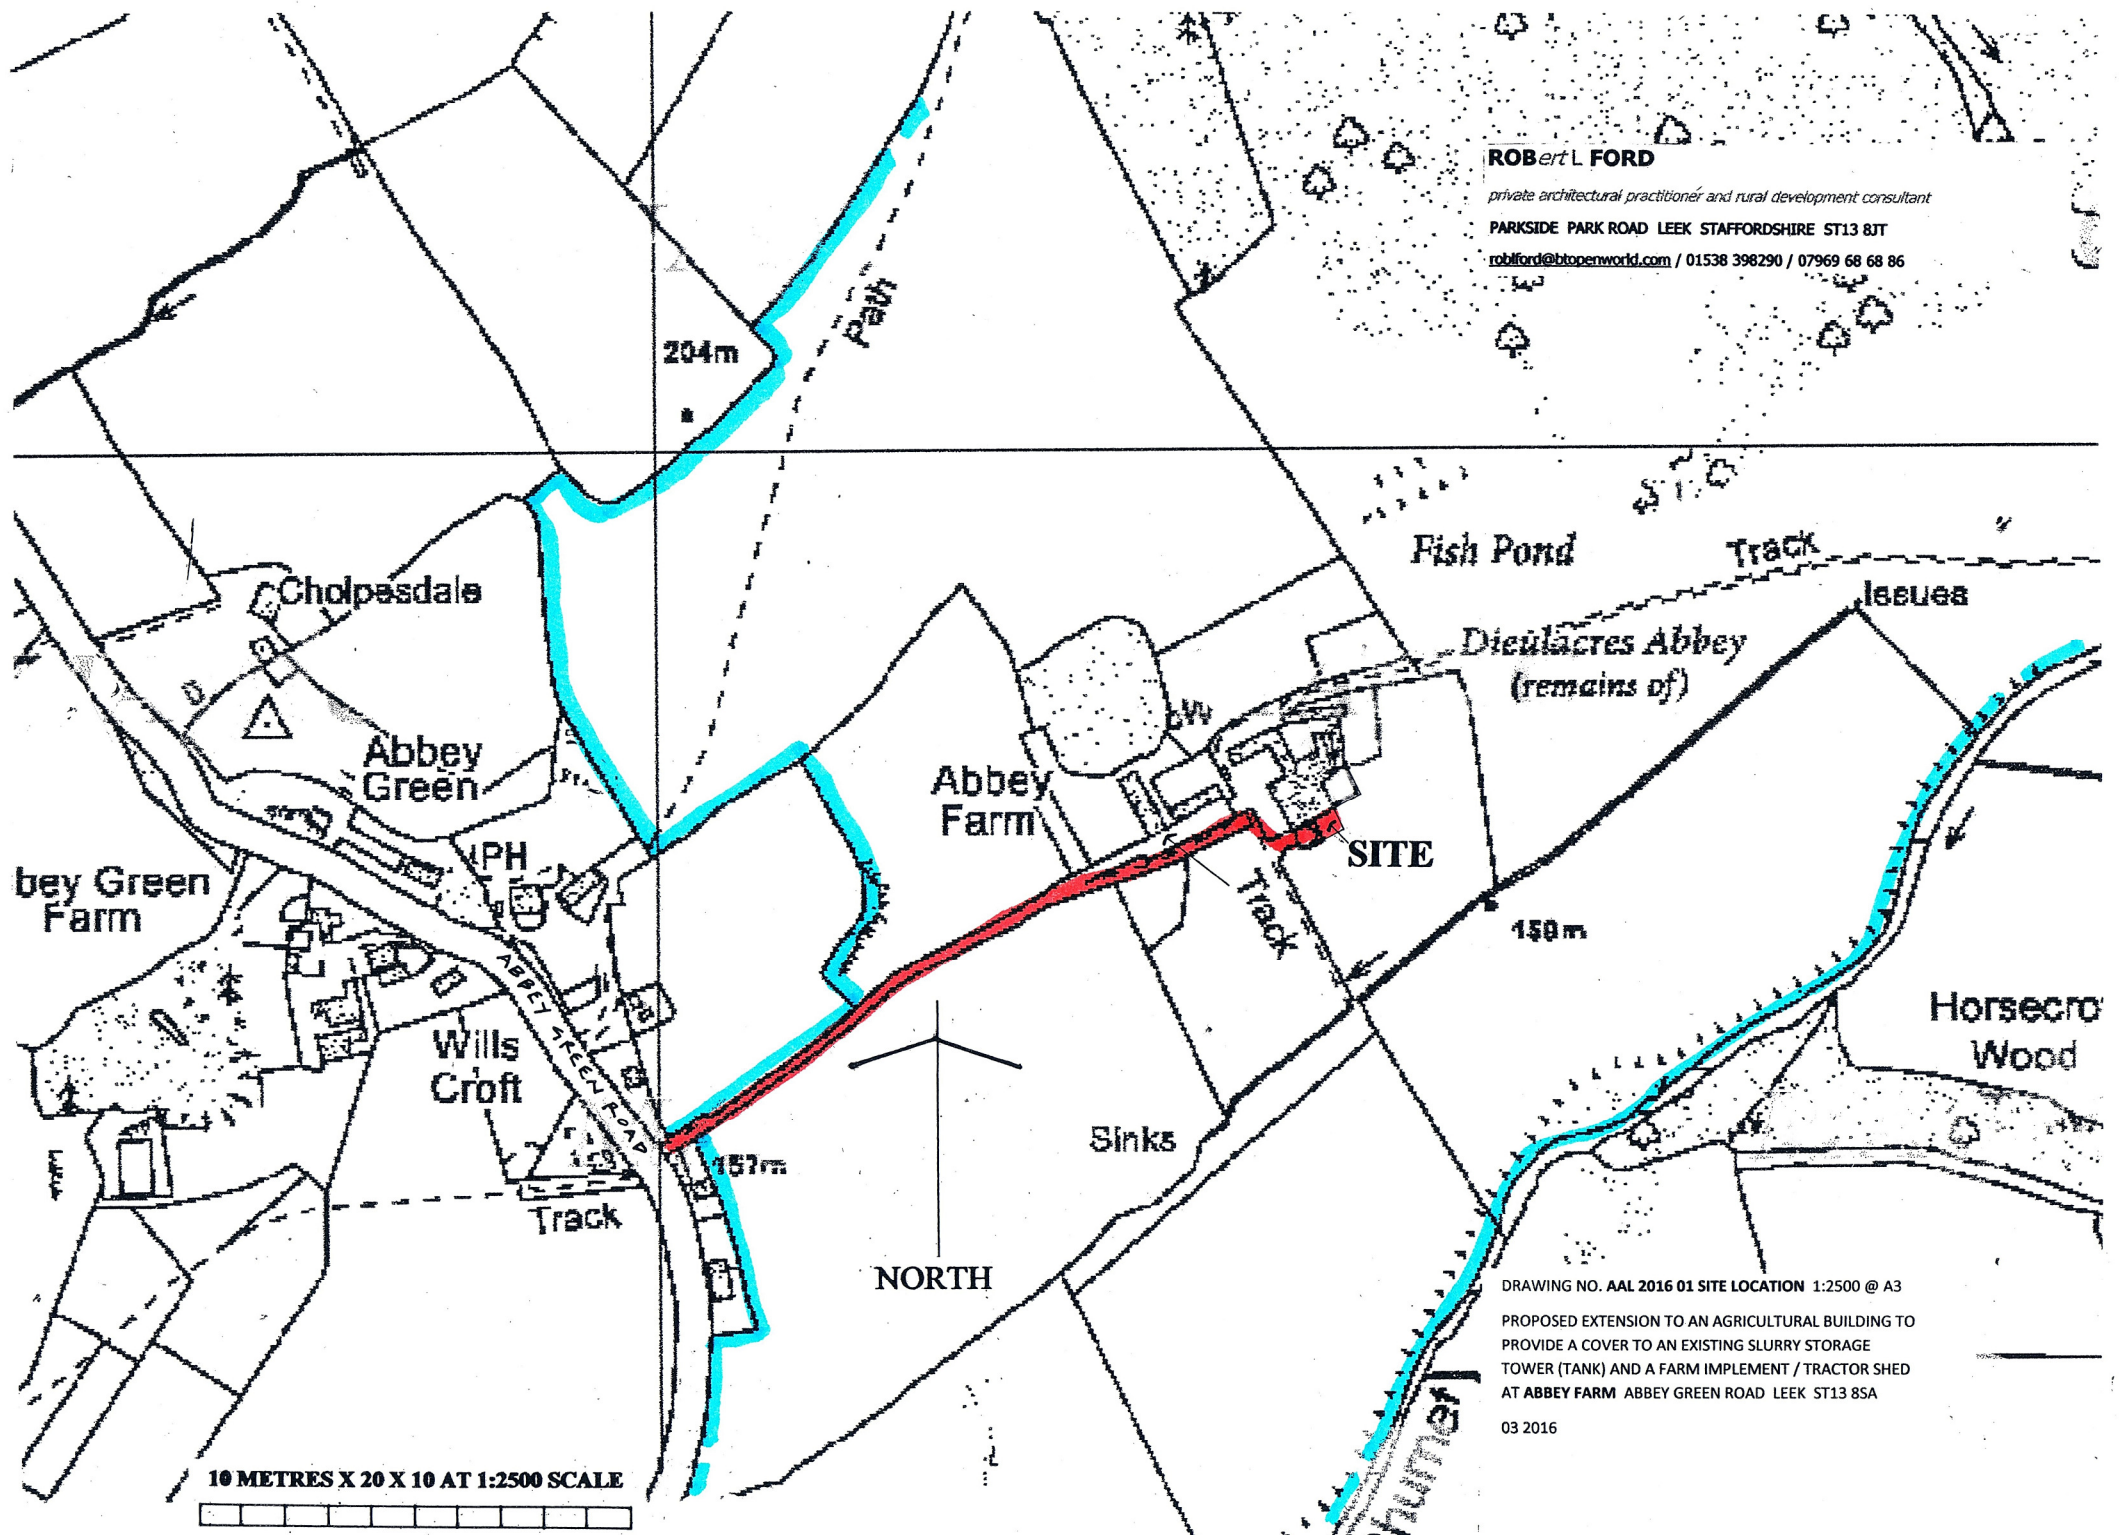

Fish Pond

Track

Issues

Dieulares Abbey
(remains of)

Abbey
Farm

SITE

Track

150m

Horsecro
Wood

Sinks

NORTH

10 METRES X 20 X 10 AT 1:2500 SCALE

DRAWING NO. AAL 2016 01 SITE LOCATION 1:2500 @ A3

PROPOSED EXTENSION TO AN AGRICULTURAL BUILDING TO
PROVIDE A COVER TO AN EXISTING SLURRY STORAGE
TOWER (TANK) AND A FARM IMPLEMENT / TRACTOR SHED
AT ABBEY FARM ABBEY GREEN ROAD LEEK ST13 8SA

03 2016