


Location Plan New Field Access at Little Lymford Farm

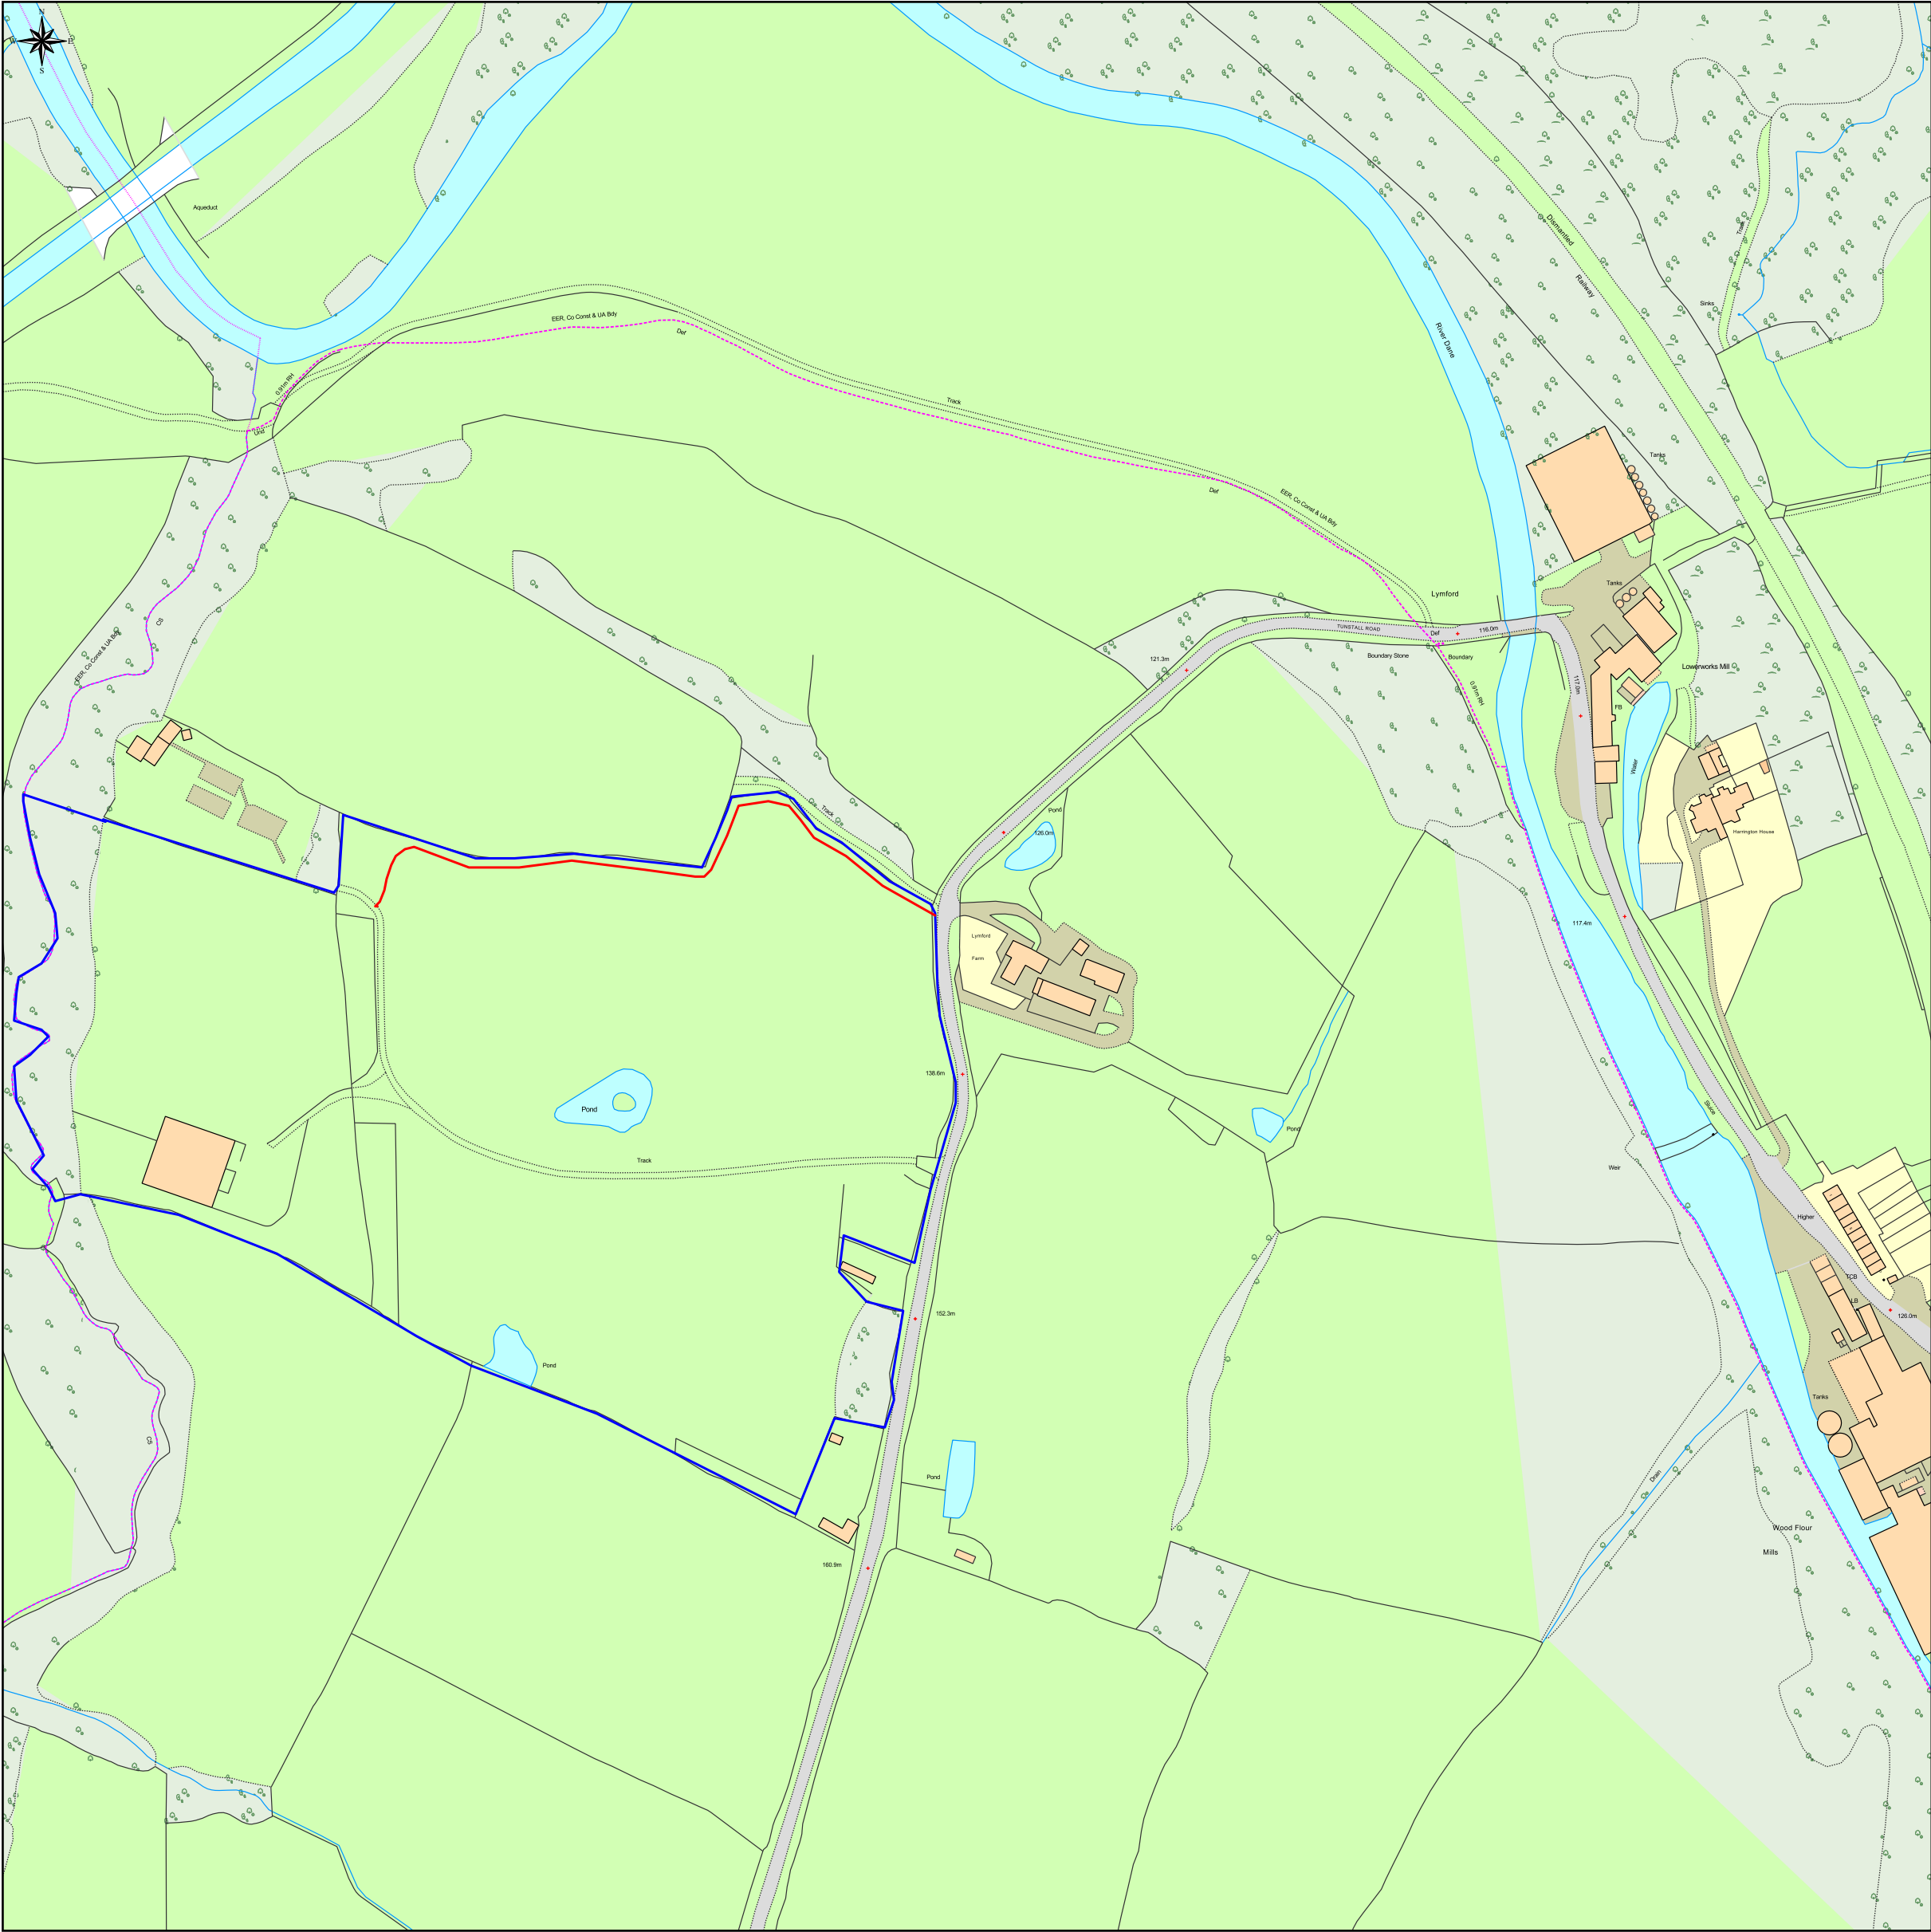

1513/01 Location (2)
Client: Mr A Cornez
Little Lymford Farm
Tunstall Road
Bosley
Staffs
SK11 0PB

This Plan includes the following Licensed Data: OS MasterMap Colour PDF Location Plan by the Ordnance Survey National Geographic Database and incorporating surveyed revision available at the date of production. Reproduction in whole or in part is prohibited without the prior permission of Ordnance Survey. The representation of a road, track or path is no evidence of a right of way. The representation of features, as lines is no evidence of a property boundary. © Crown copyright and database rights, 2016. Ordnance Survey 0100031673

Scale: 1:2500, paper size: A2