



Rev. Drawn Comments

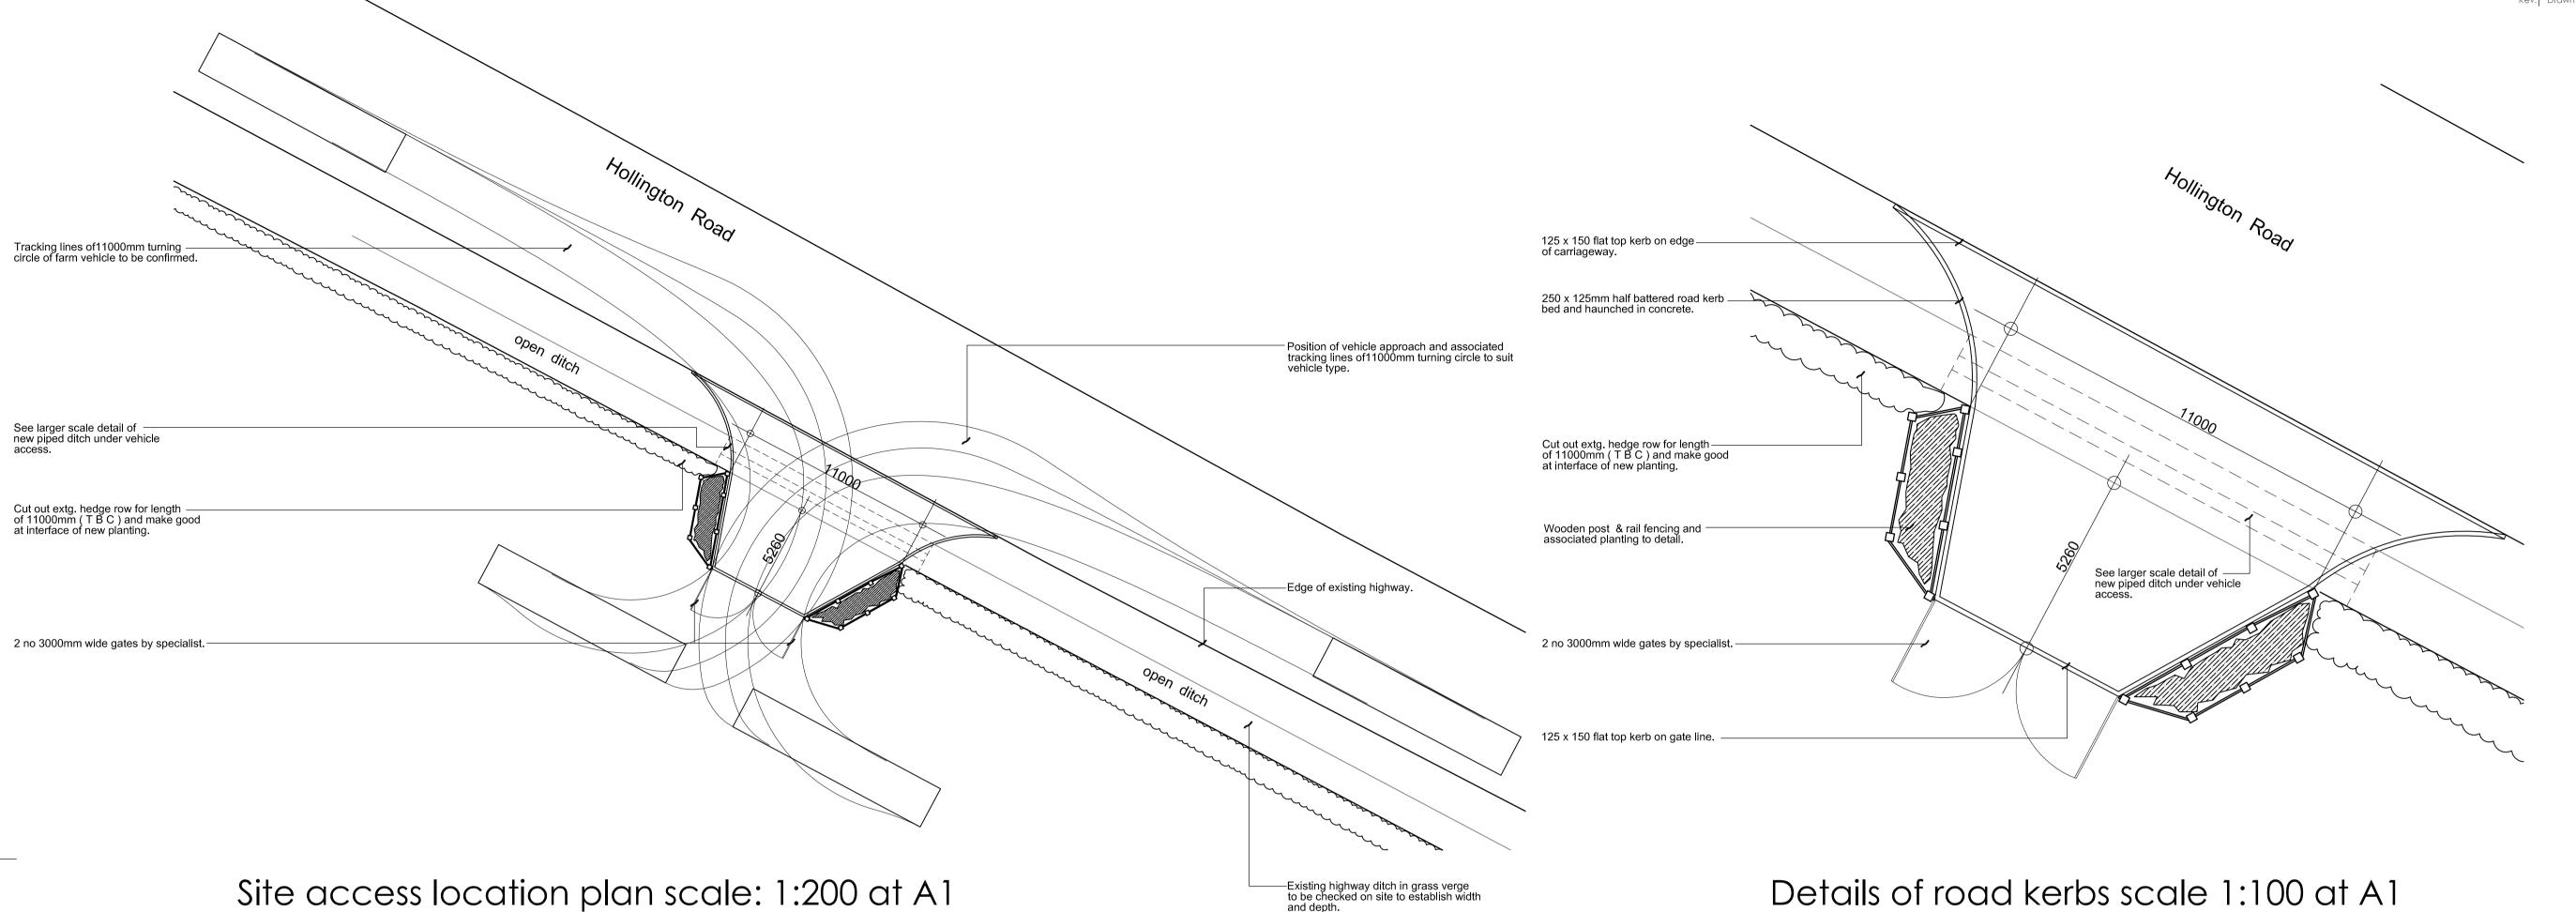

Existing highway ditch in grass verge to be checked on site to establish width

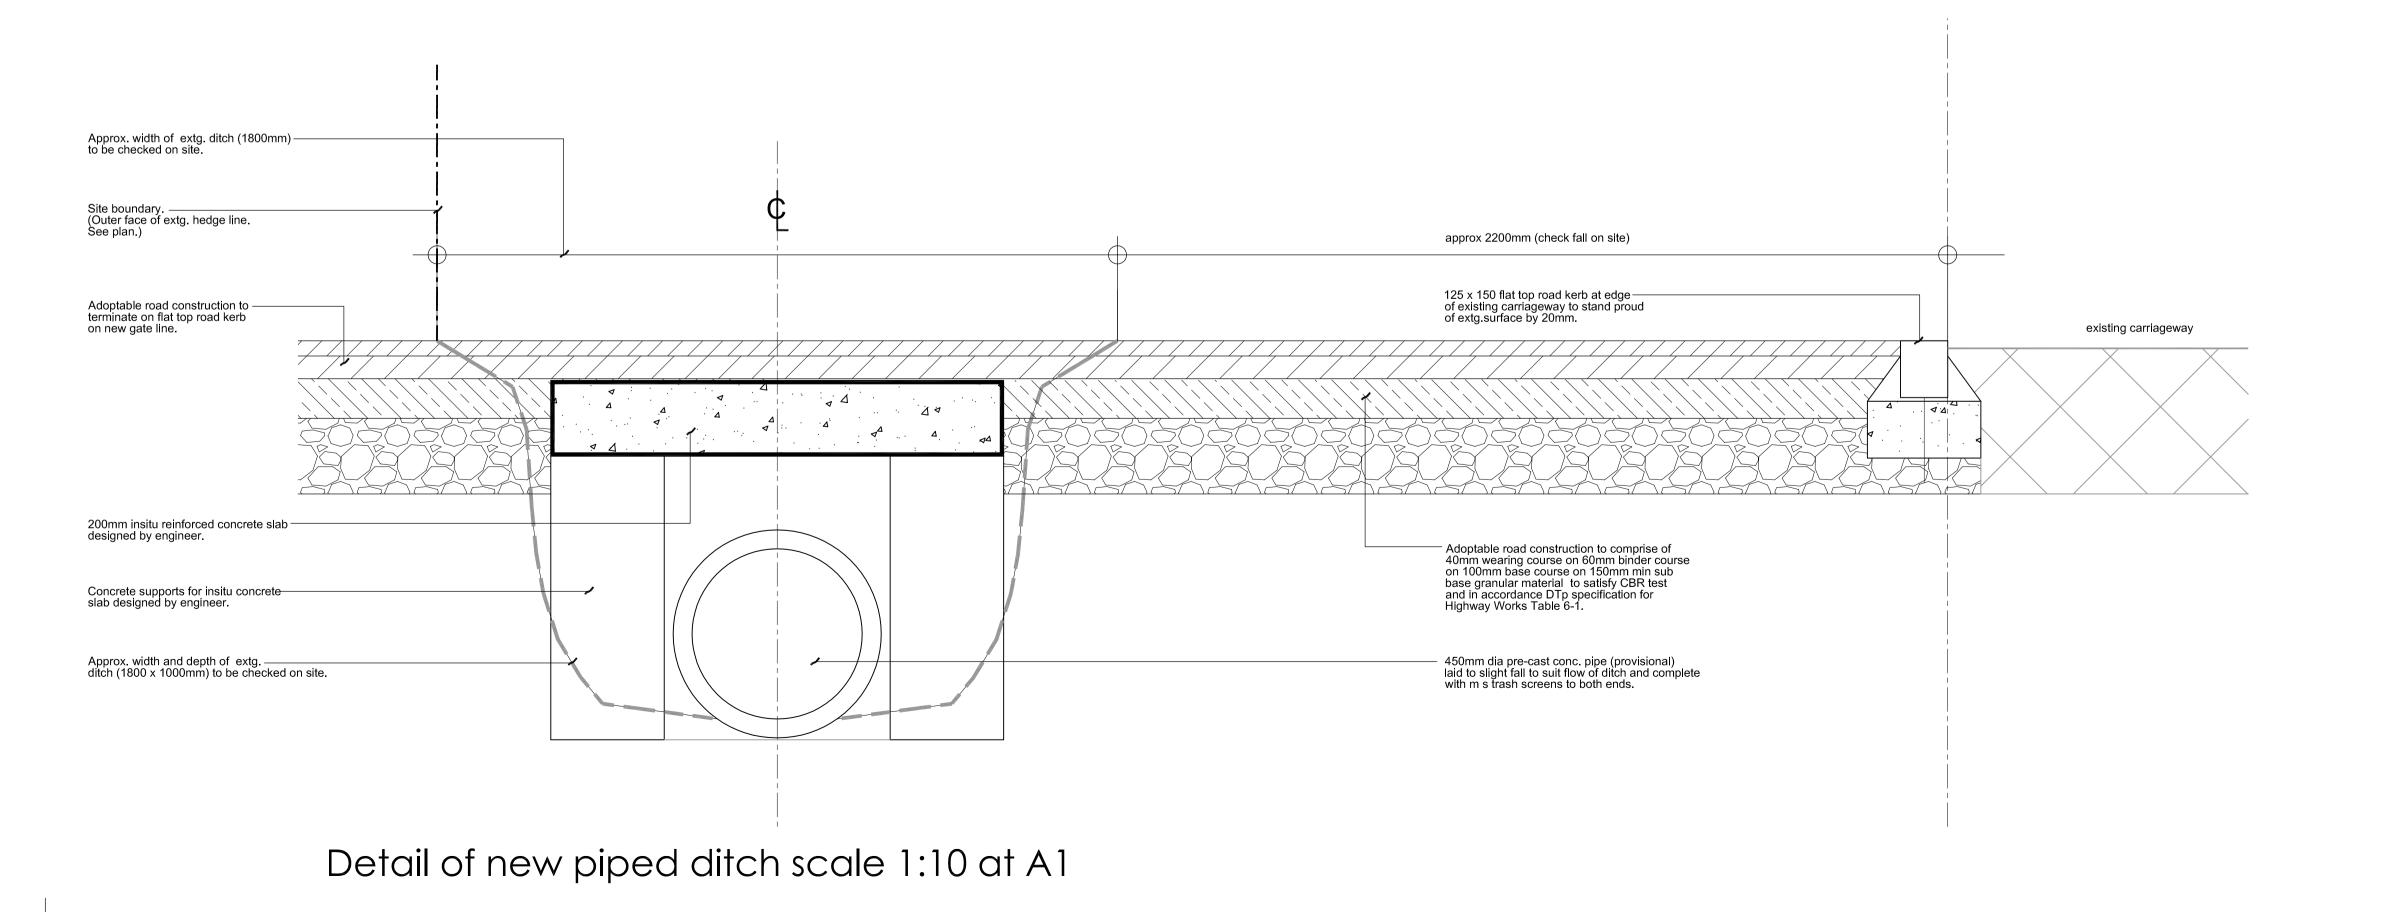

Hewitt&CarrArchitects A: 2-4 Cross Street | Cheadle | Staffordshire | ST10 1NF T: 01538 756888 E: enquiries@hcarchitects.co.uk W: www.hcarchitects.co.uk Janine Bloor New Access to Broadgate Hall Farm Hollington Proposed New Access Construction details for discharge of planning conditions. CONSTRUCTION May 2016 Scale @A1 1:200, 1:100 & 1:10 -00476 AL(0)10