




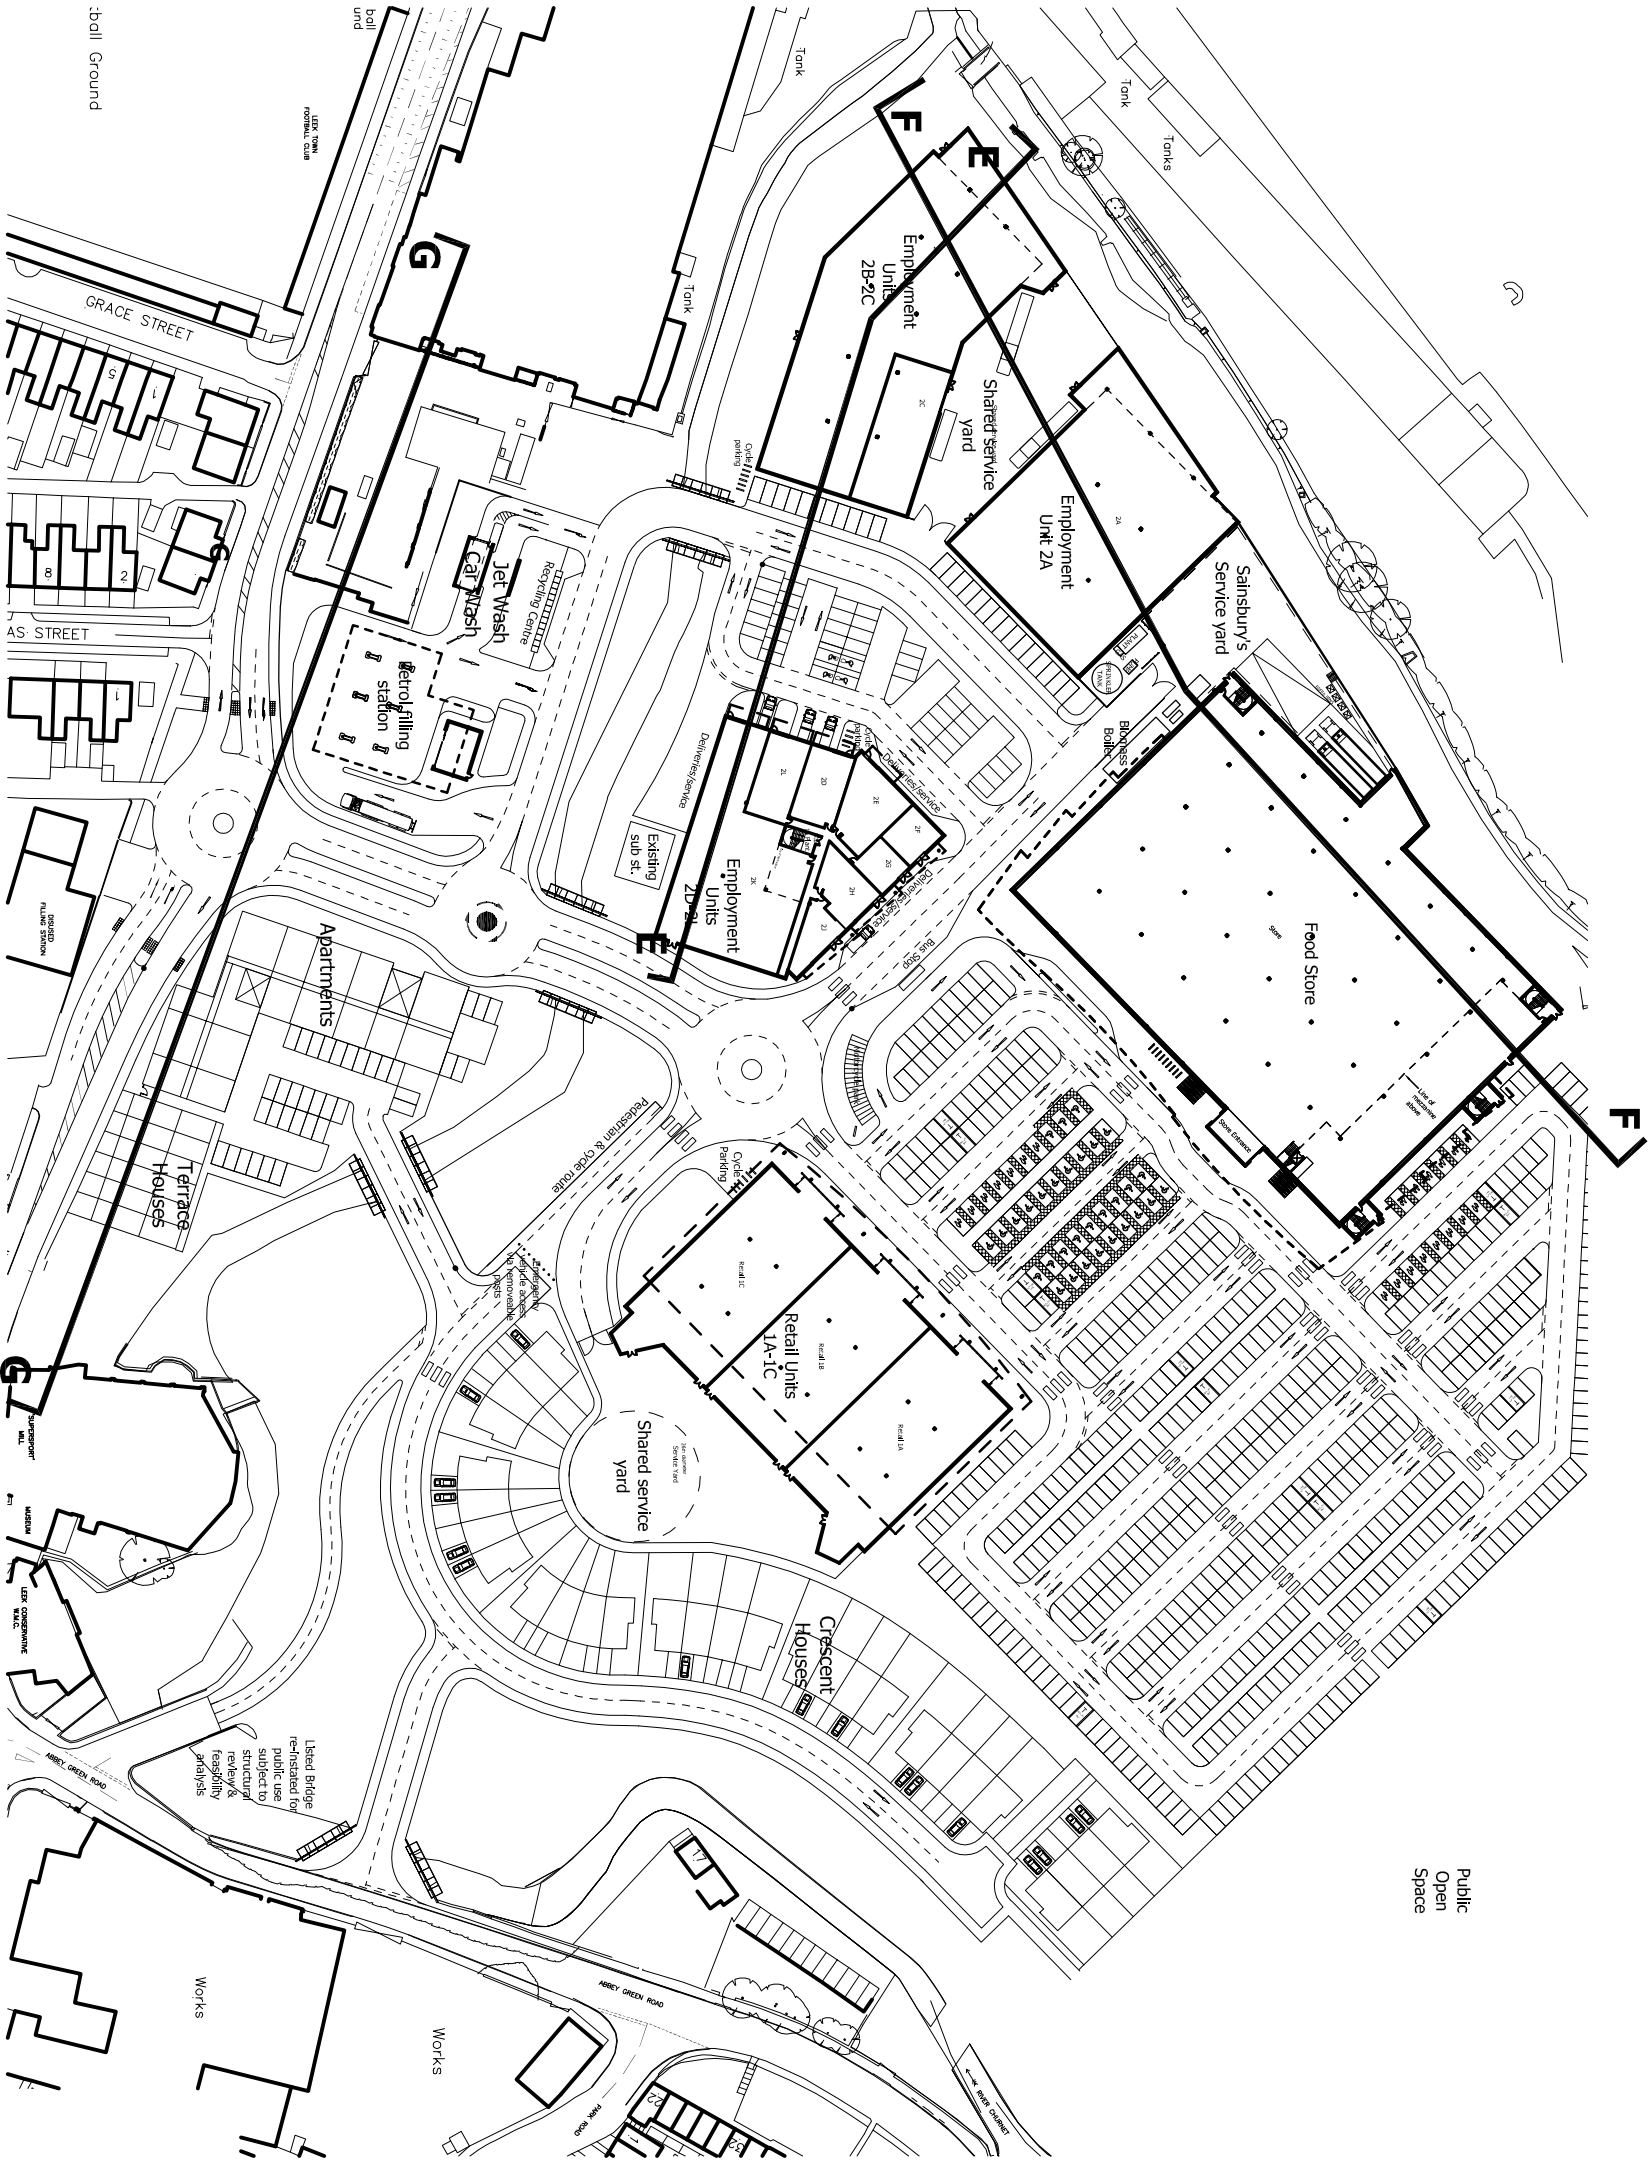


SECTIONS THROUGH MASTERPLAN 1:1500

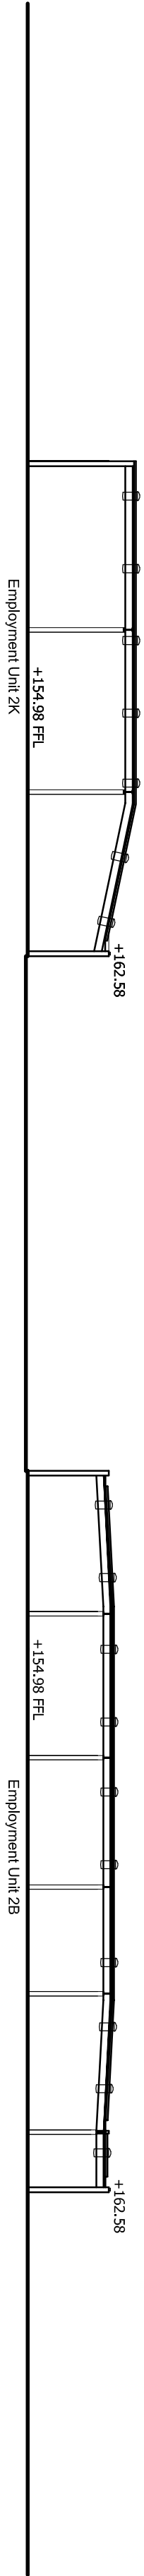

SITE SECTION E-E 1:500

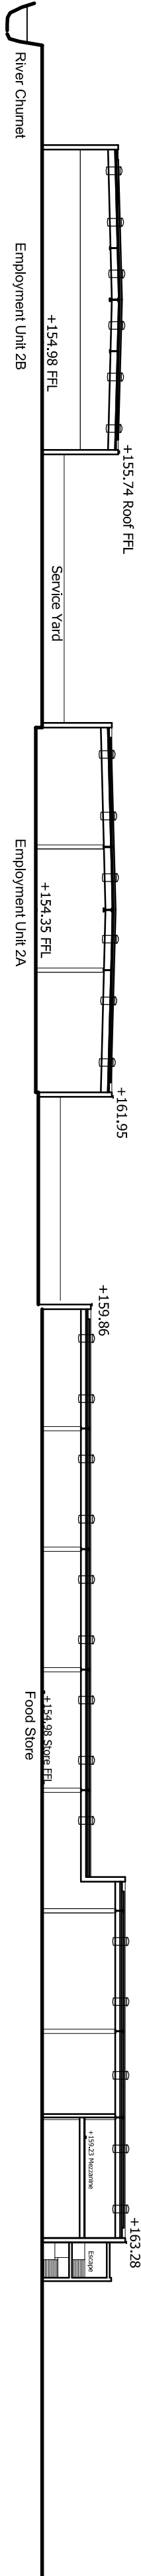

SITE SECTION F-F 1:500

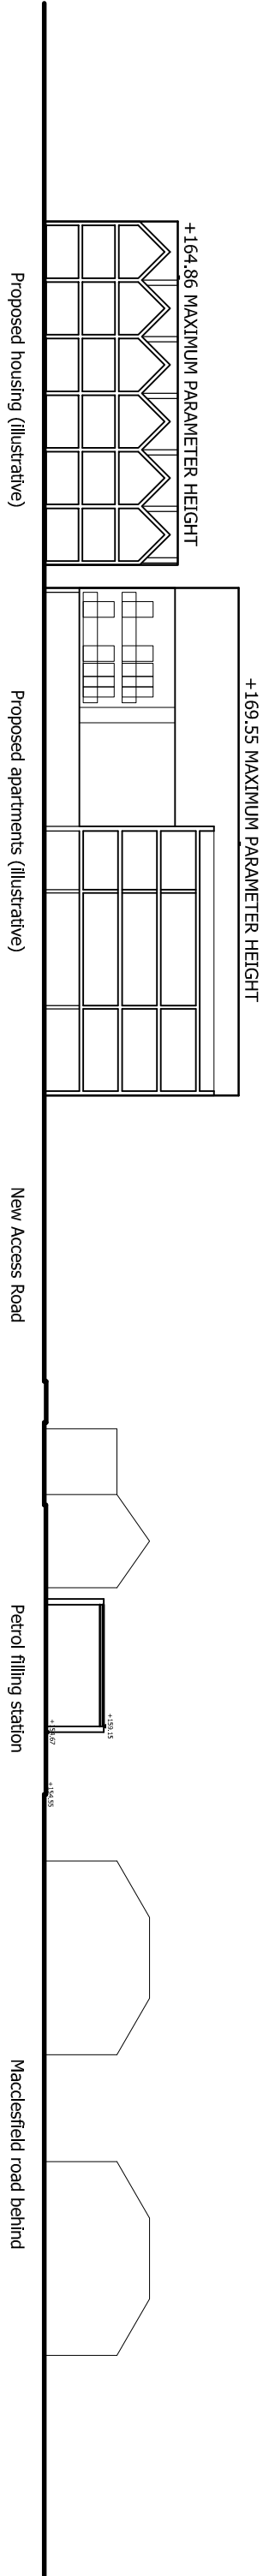

SITE SECTION G-G 1:500