

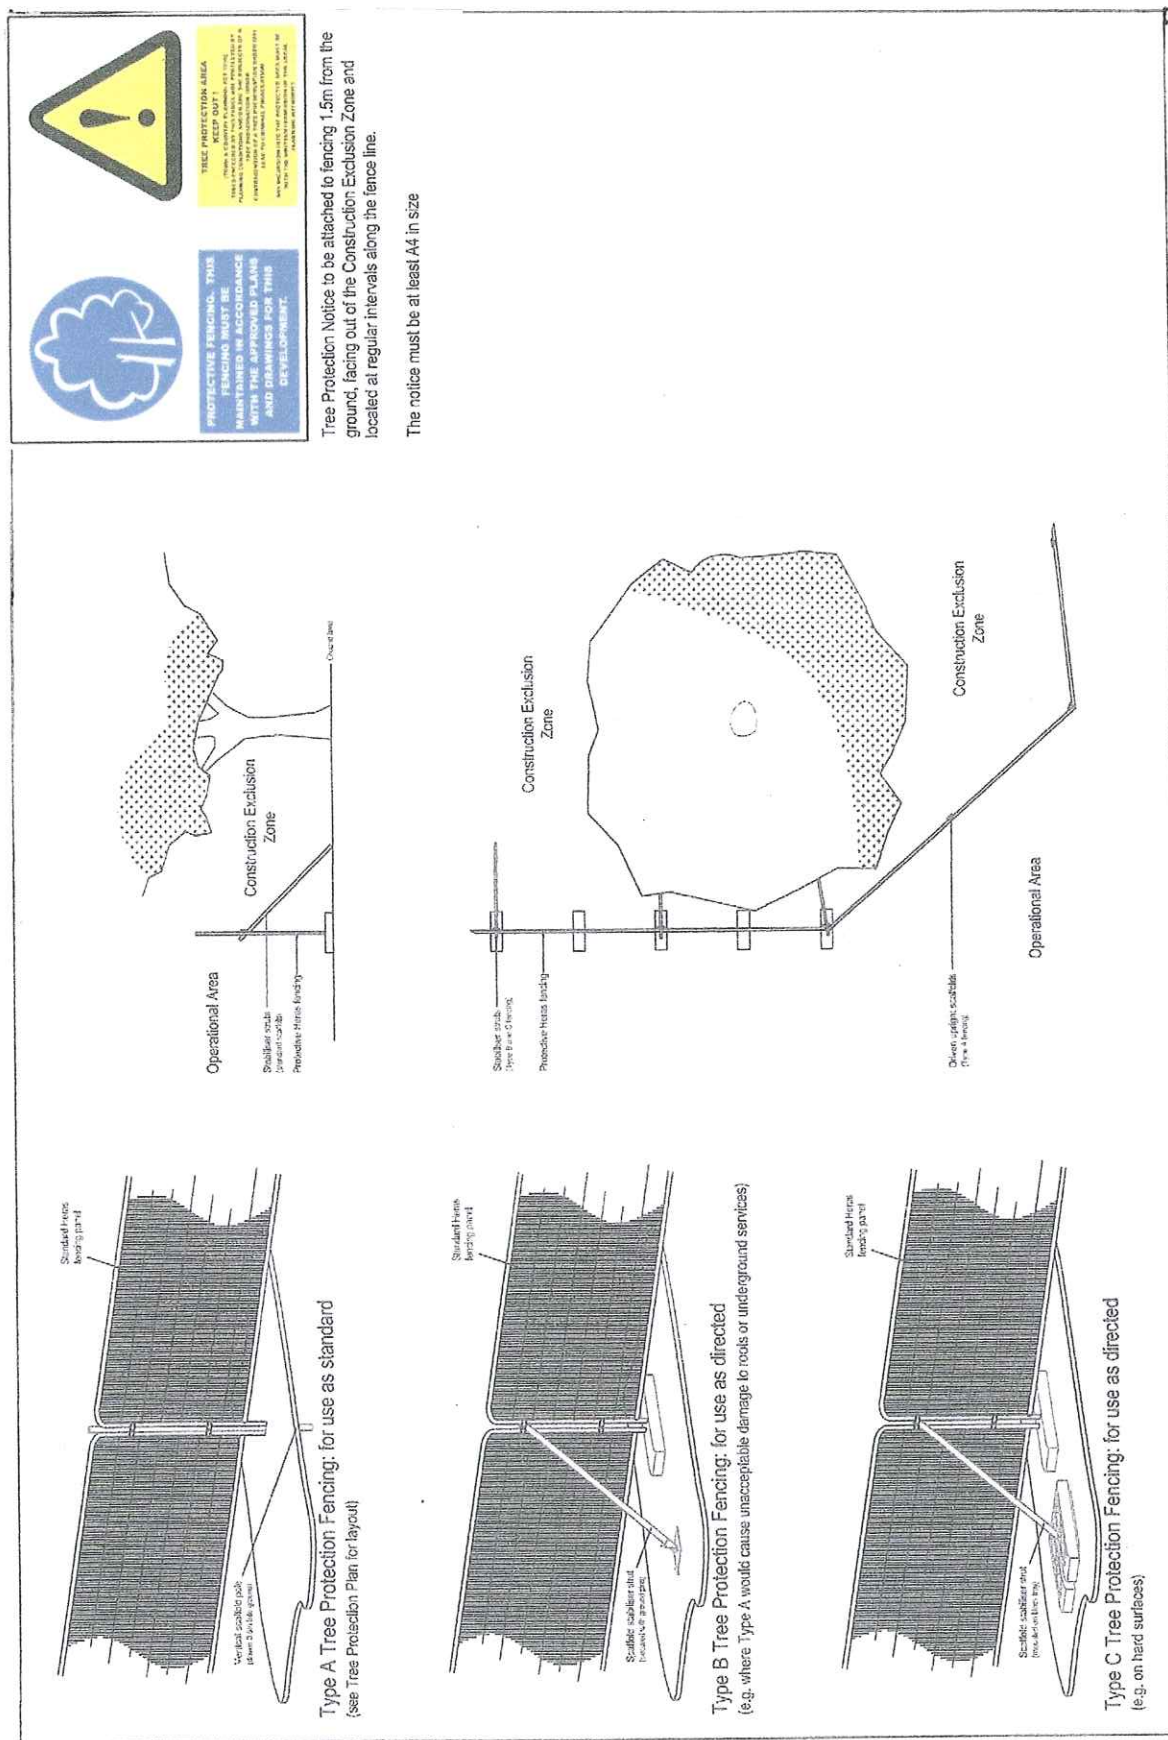


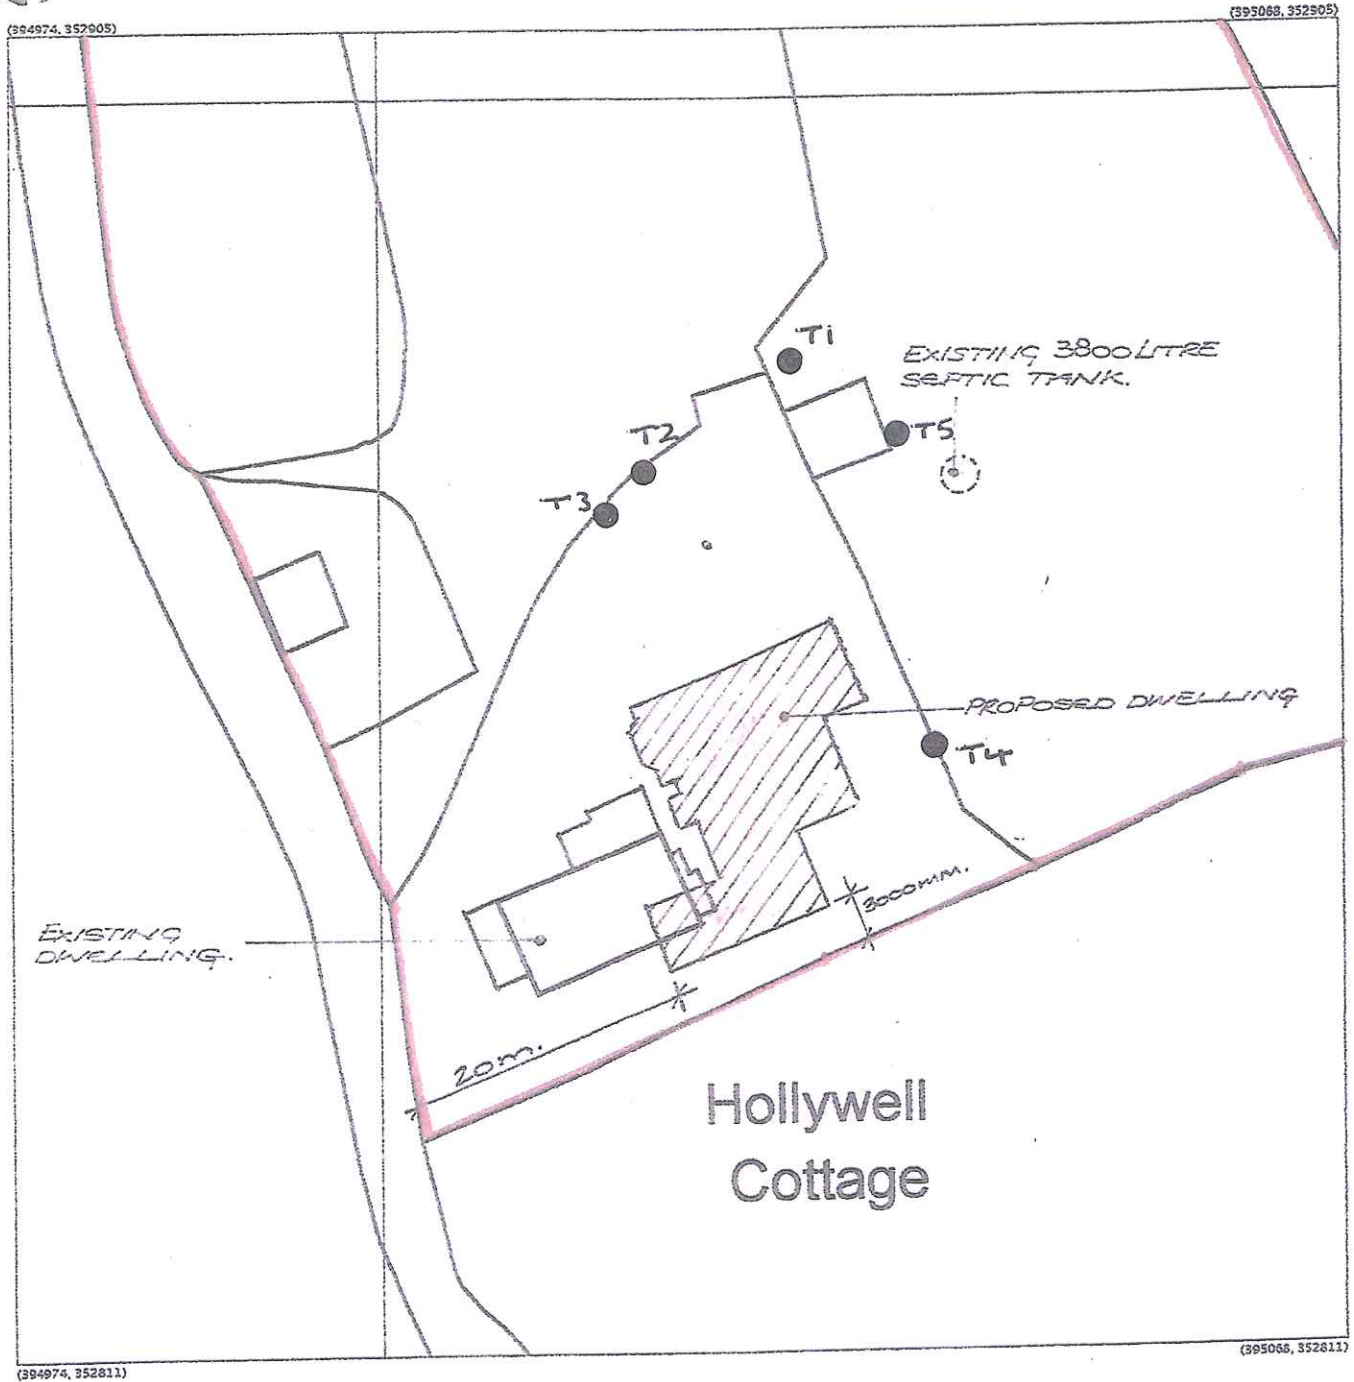


PLAN REF: A

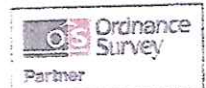

Produced 02 Dec 2013 from the Ordnance Survey National Geographic Database and incorporating surveyed revision available at this date. Reproduction in whole or part is prohibited without the prior permission of Ordnance Survey. © Crown Copyright 2013.

Ordnance Survey and the OS Symbol are registered trademarks of Ordnance Survey, the national mapping agency of Great Britain.

The representation of a road, track or path is no evidence of a right of way. The representation of features as lines is no evidence of a property boundary.


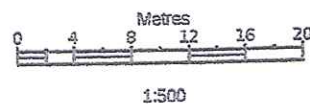


Supplied by: Stanfords 02 Dec 2013
Stanfords Ordnance Survey Partner
Licence: 100035409
Order Licence Reference: 01550362
Centre coordinates: 395021 352858



HOLLYWELL COTTAGE
LEEK
ST13 7JX


BLOCK PLAN 1:500.

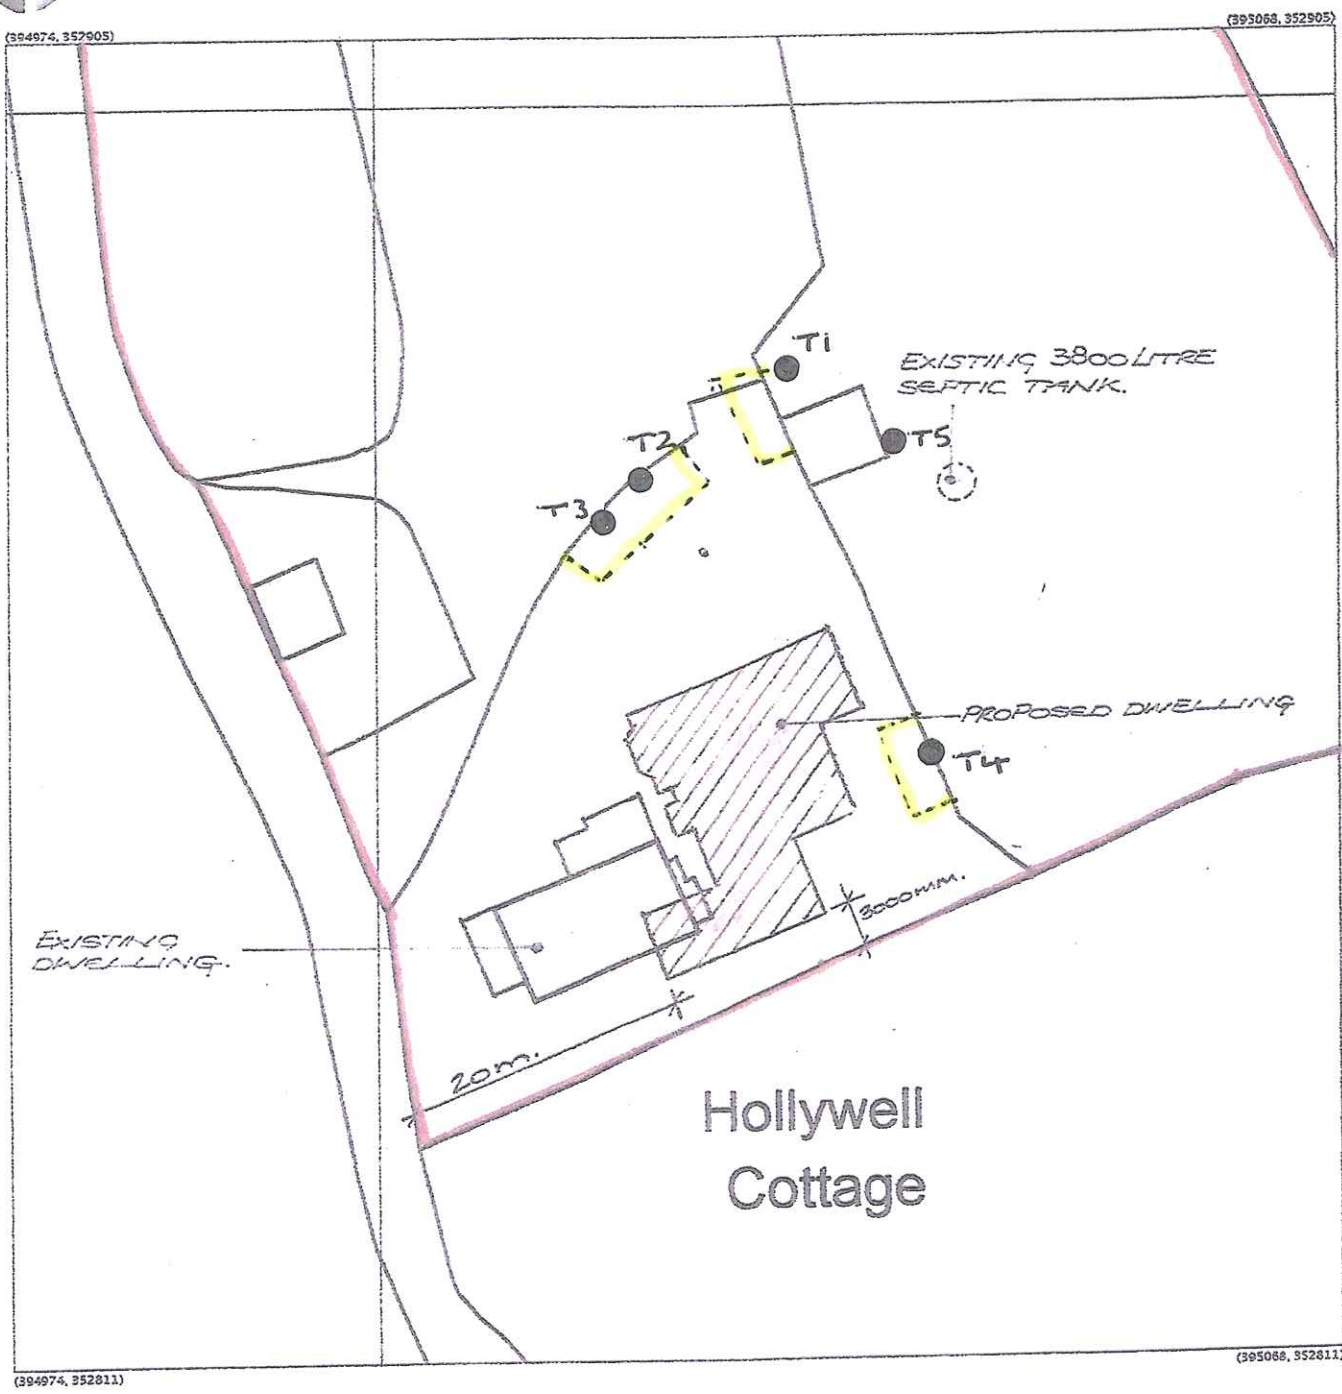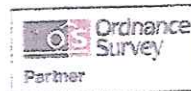

Produced 02 Dec 2013 from the Ordnance Survey National Geographic Database and incorporating surveyed revision available at this date. Reproduction in whole or part is prohibited without the prior permission of Ordnance Survey. © Crown Copyright 2013.

Ordnance Survey and the OS Symbol are registered trademarks of Ordnance Survey, the national mapping agency of Great Britain.

The representation of a road, track or path is no evidence of a right of way. The representation of features as lines is no evidence of a property boundary.

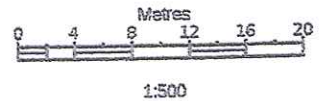

Supplied by: Stanfords 02 Dec 2013
Stanfords Ordnance Survey Partner
Licence: 100035409
Order Licence Reference: OLS0362
Centre coordinates: 395021 352858



HOLLYWELL COTTAGE
LEEK
ST13 7JX

Protective fencing
(Approximate location).

BLOCK PLAN 1:500.