



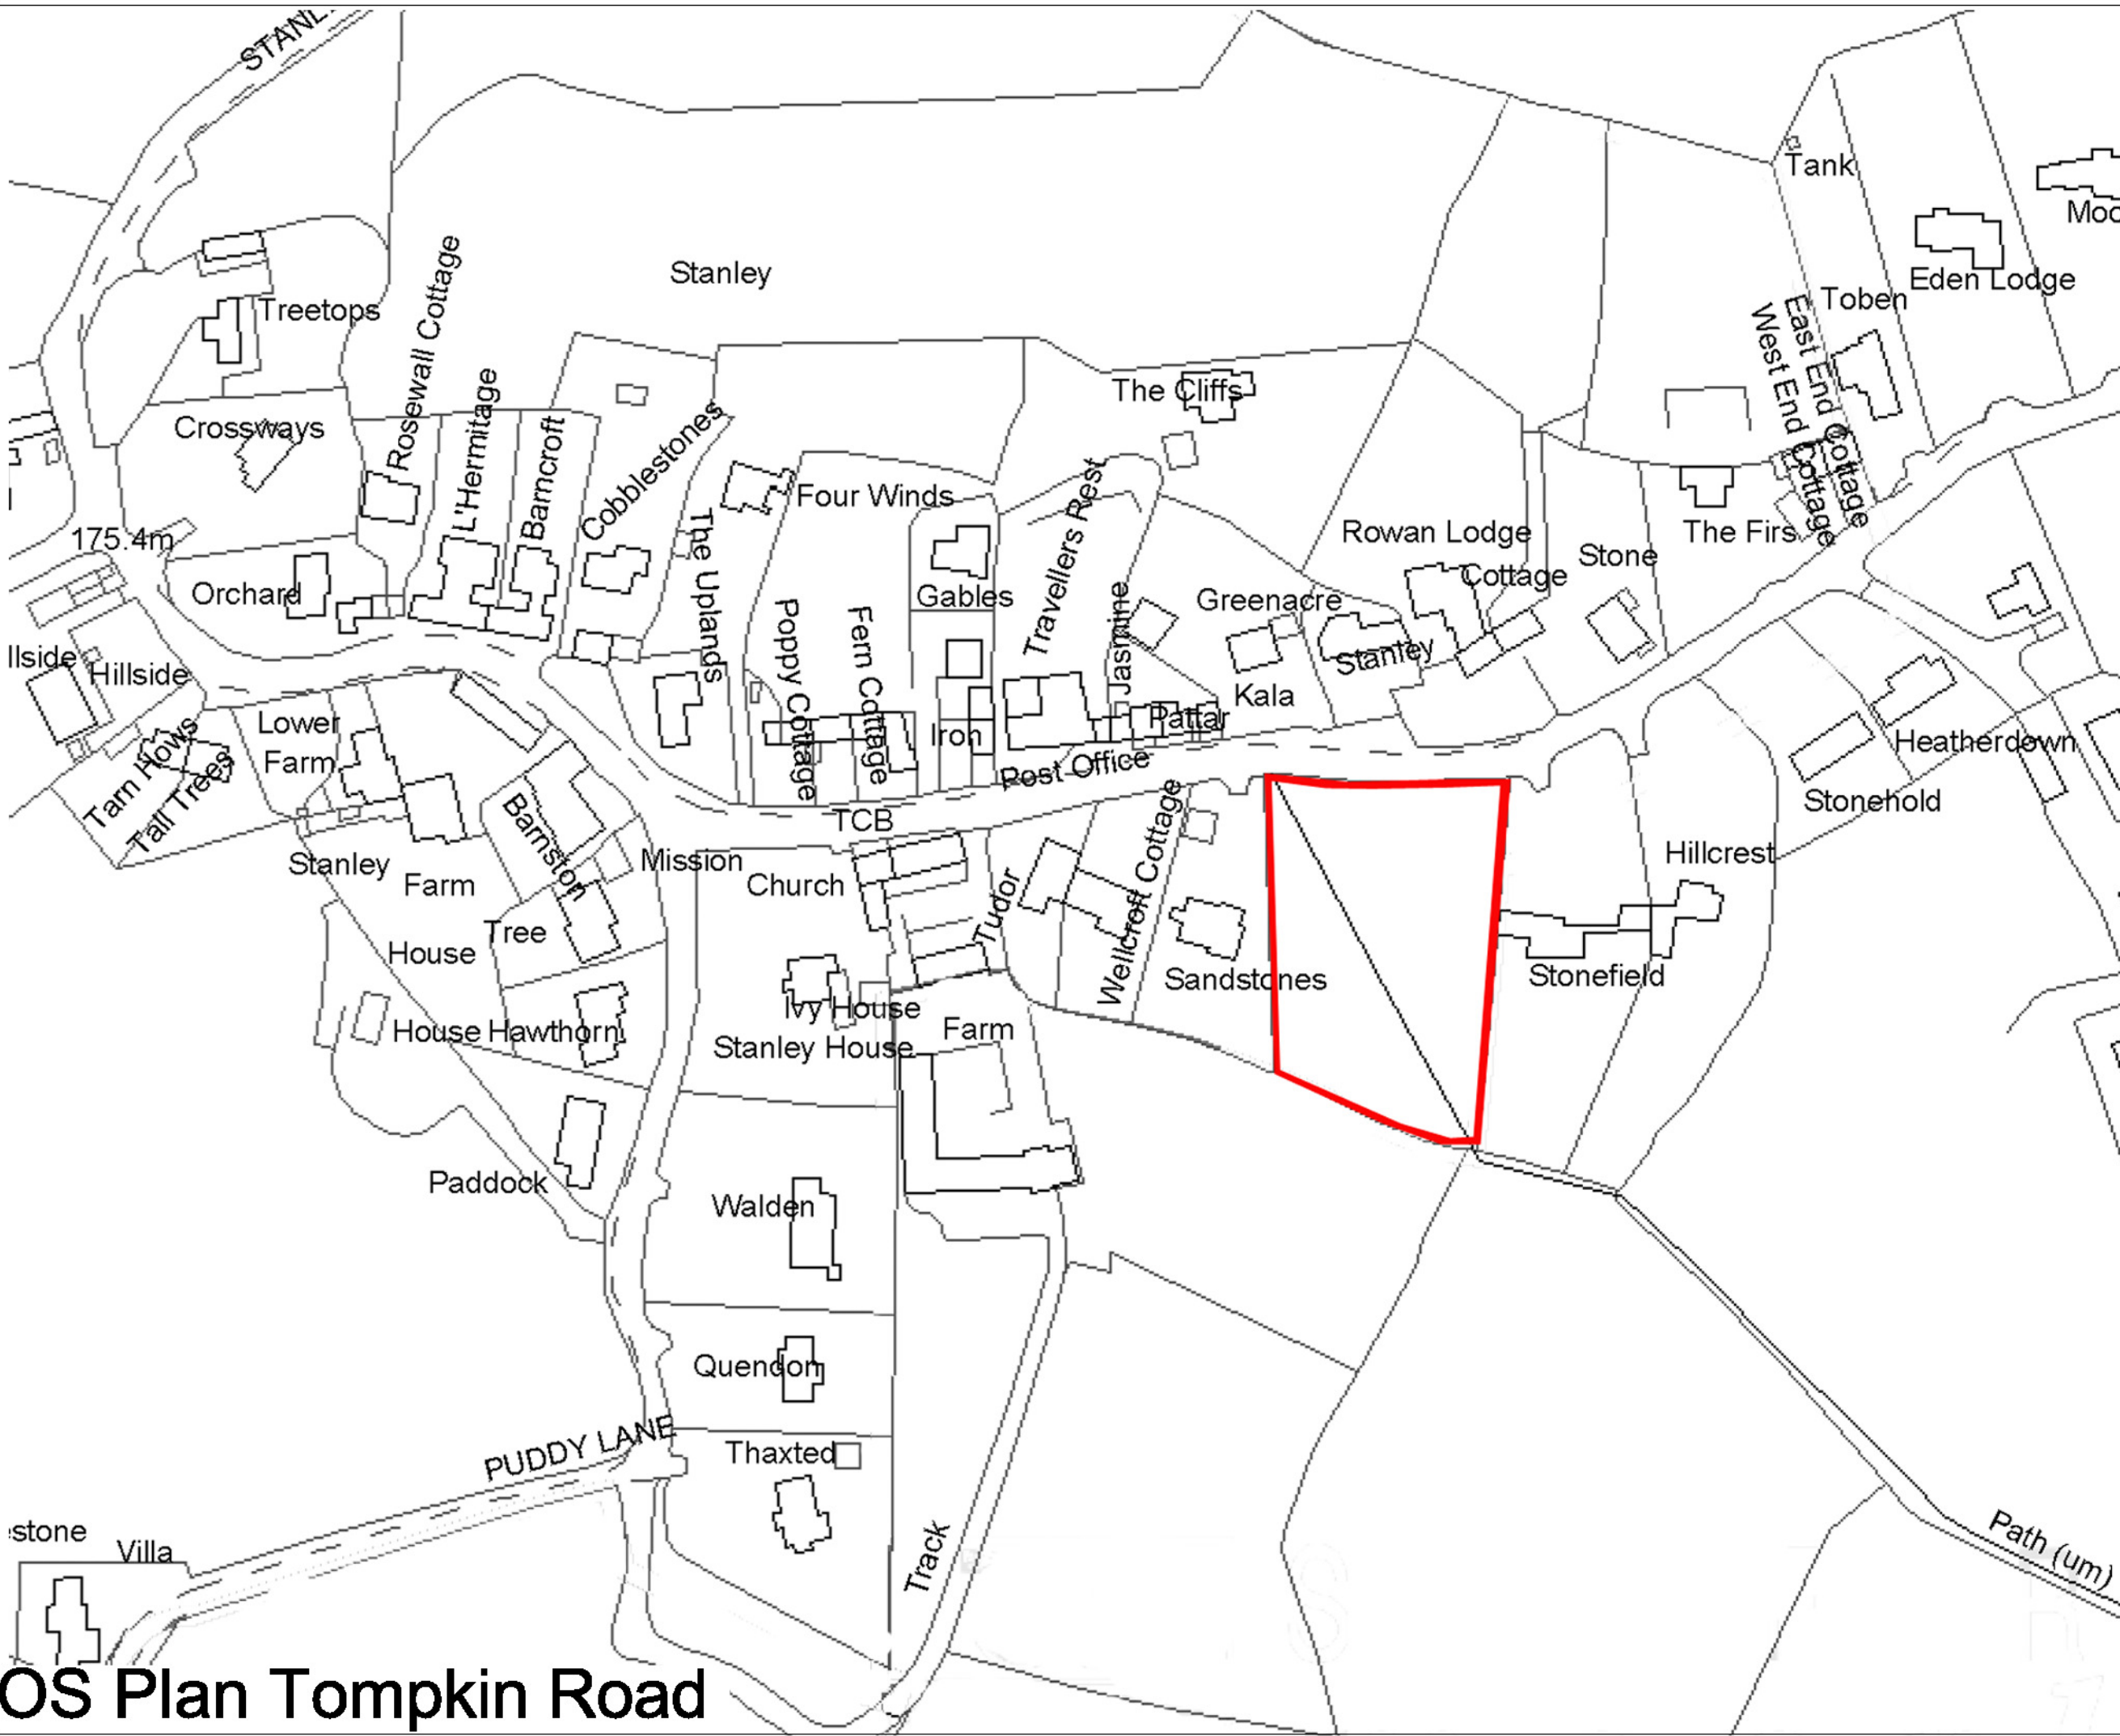

No.	Description	Drawn	Date
-	-	-	-

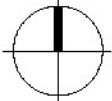

nc homes, 1st Flr Suite, The Island, St Ann's Parade, Alderley Rd,
Winstanley, Cheshire, SK9 1HG
Tel: 01625 636767 F: 01625 59 6768 E: info@industrialhomes.com
Proposed Dwellings on Land Off Tompkin Road
OS PLAN
Drawing No: 1810
Sheet No: 001
Scale: 1:1250 @ A3
Date: OCT '10
Drawn by: JB
Checked by: JB
Figures shown are to be followed in preference to scale. All dimensions to be checked on site. In the event of any discrepancy refer to the architect. This drawing remains the property of the architect and may not be copied, altered or put into circulation without written consent.

OS Plan Tompkin Road