




Side Aspect

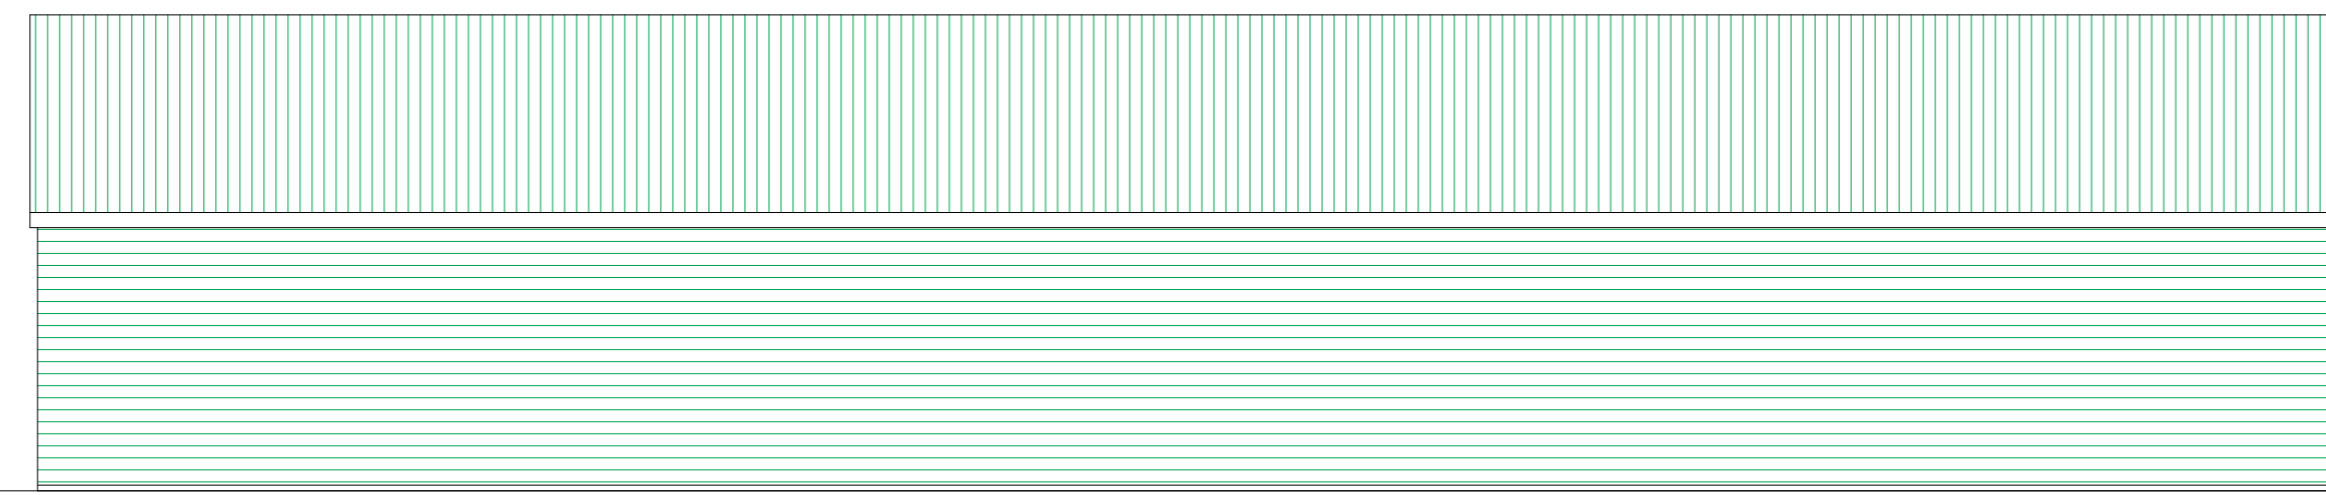


Road Aspect

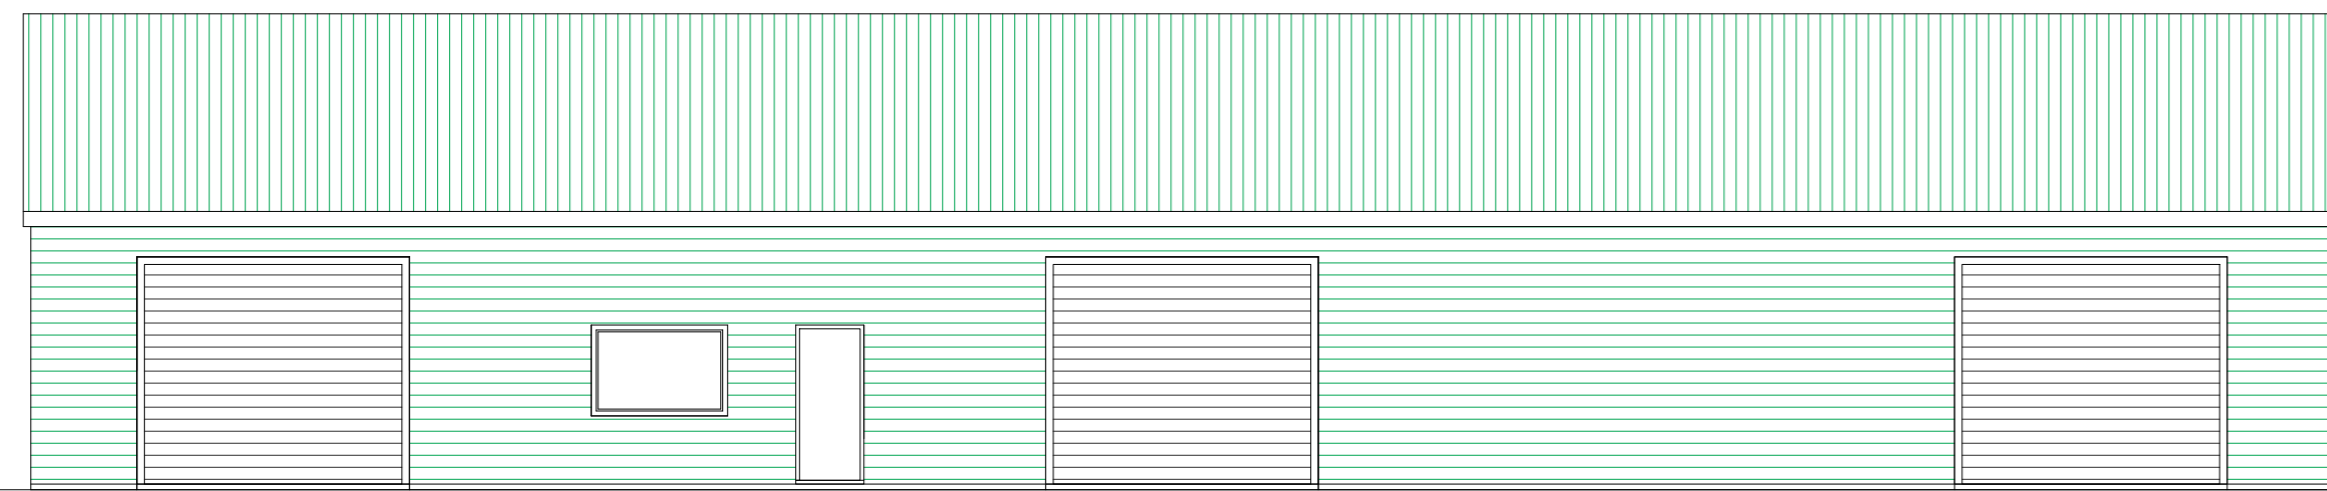

Field Aspect

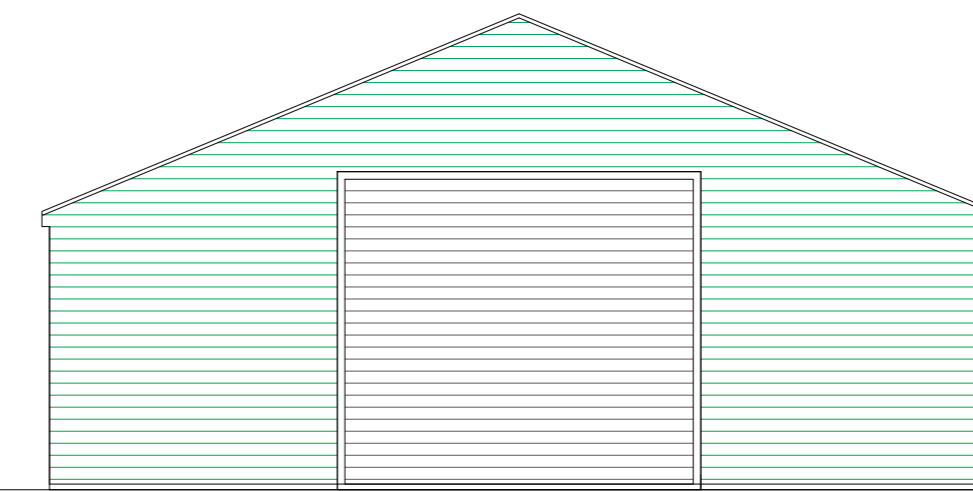

Side Aspect

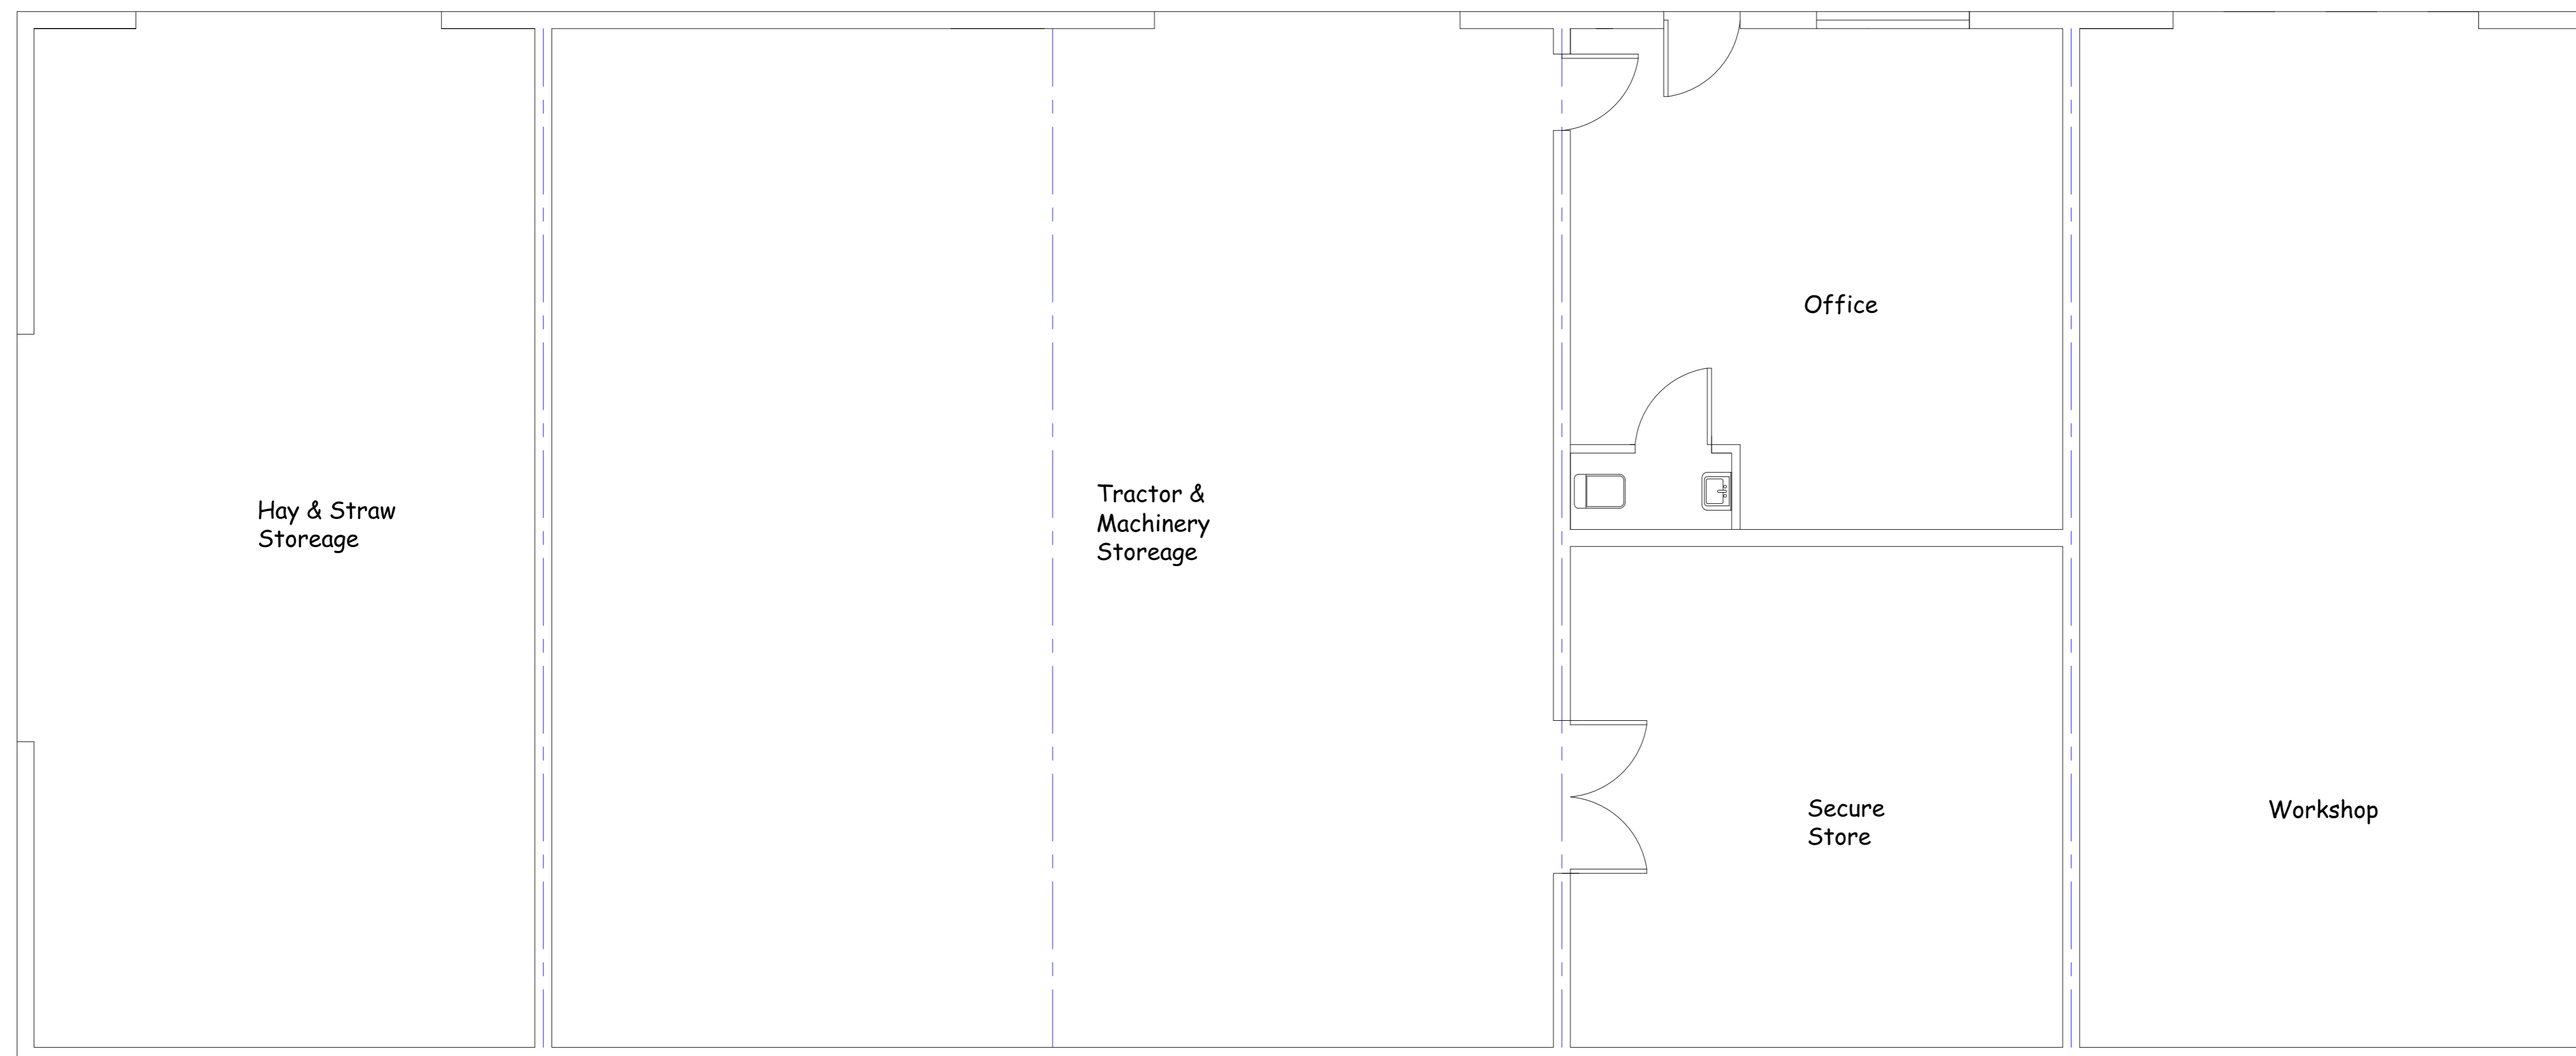

Proposed Storage Building Layout

This drawing has been prepared for the purpose of obtaining Planning & Building Regulation Approval only. The copyright of this drawing is vested in Philip Kelsall Associates and must not be reproduced in any form without written consent.

Philip Kelsall Associates
Architectural & Building Consultants

BuildE
chartered building engineer
Manorial House
5 Woodcock Lane Mow Cop ST7 3NG
Tel : 01782 698516
Mob : 07889 364105
e : phil@philipkelsall.co.uk

Project
Greenfields Farm
Crowborough Road
Lask Edge
ST13 8QR
Client
Mr S Finney

Project	Agricultural Building	Drawing Title	Proposals
Date	October 2015	Drawing Title	GF/CR/05
Scale	1:100 & 1:50 @ A1 Paper		