



SECOND FLOOR PLAN 1:50


FIRST FLOOR PLAN 1:50

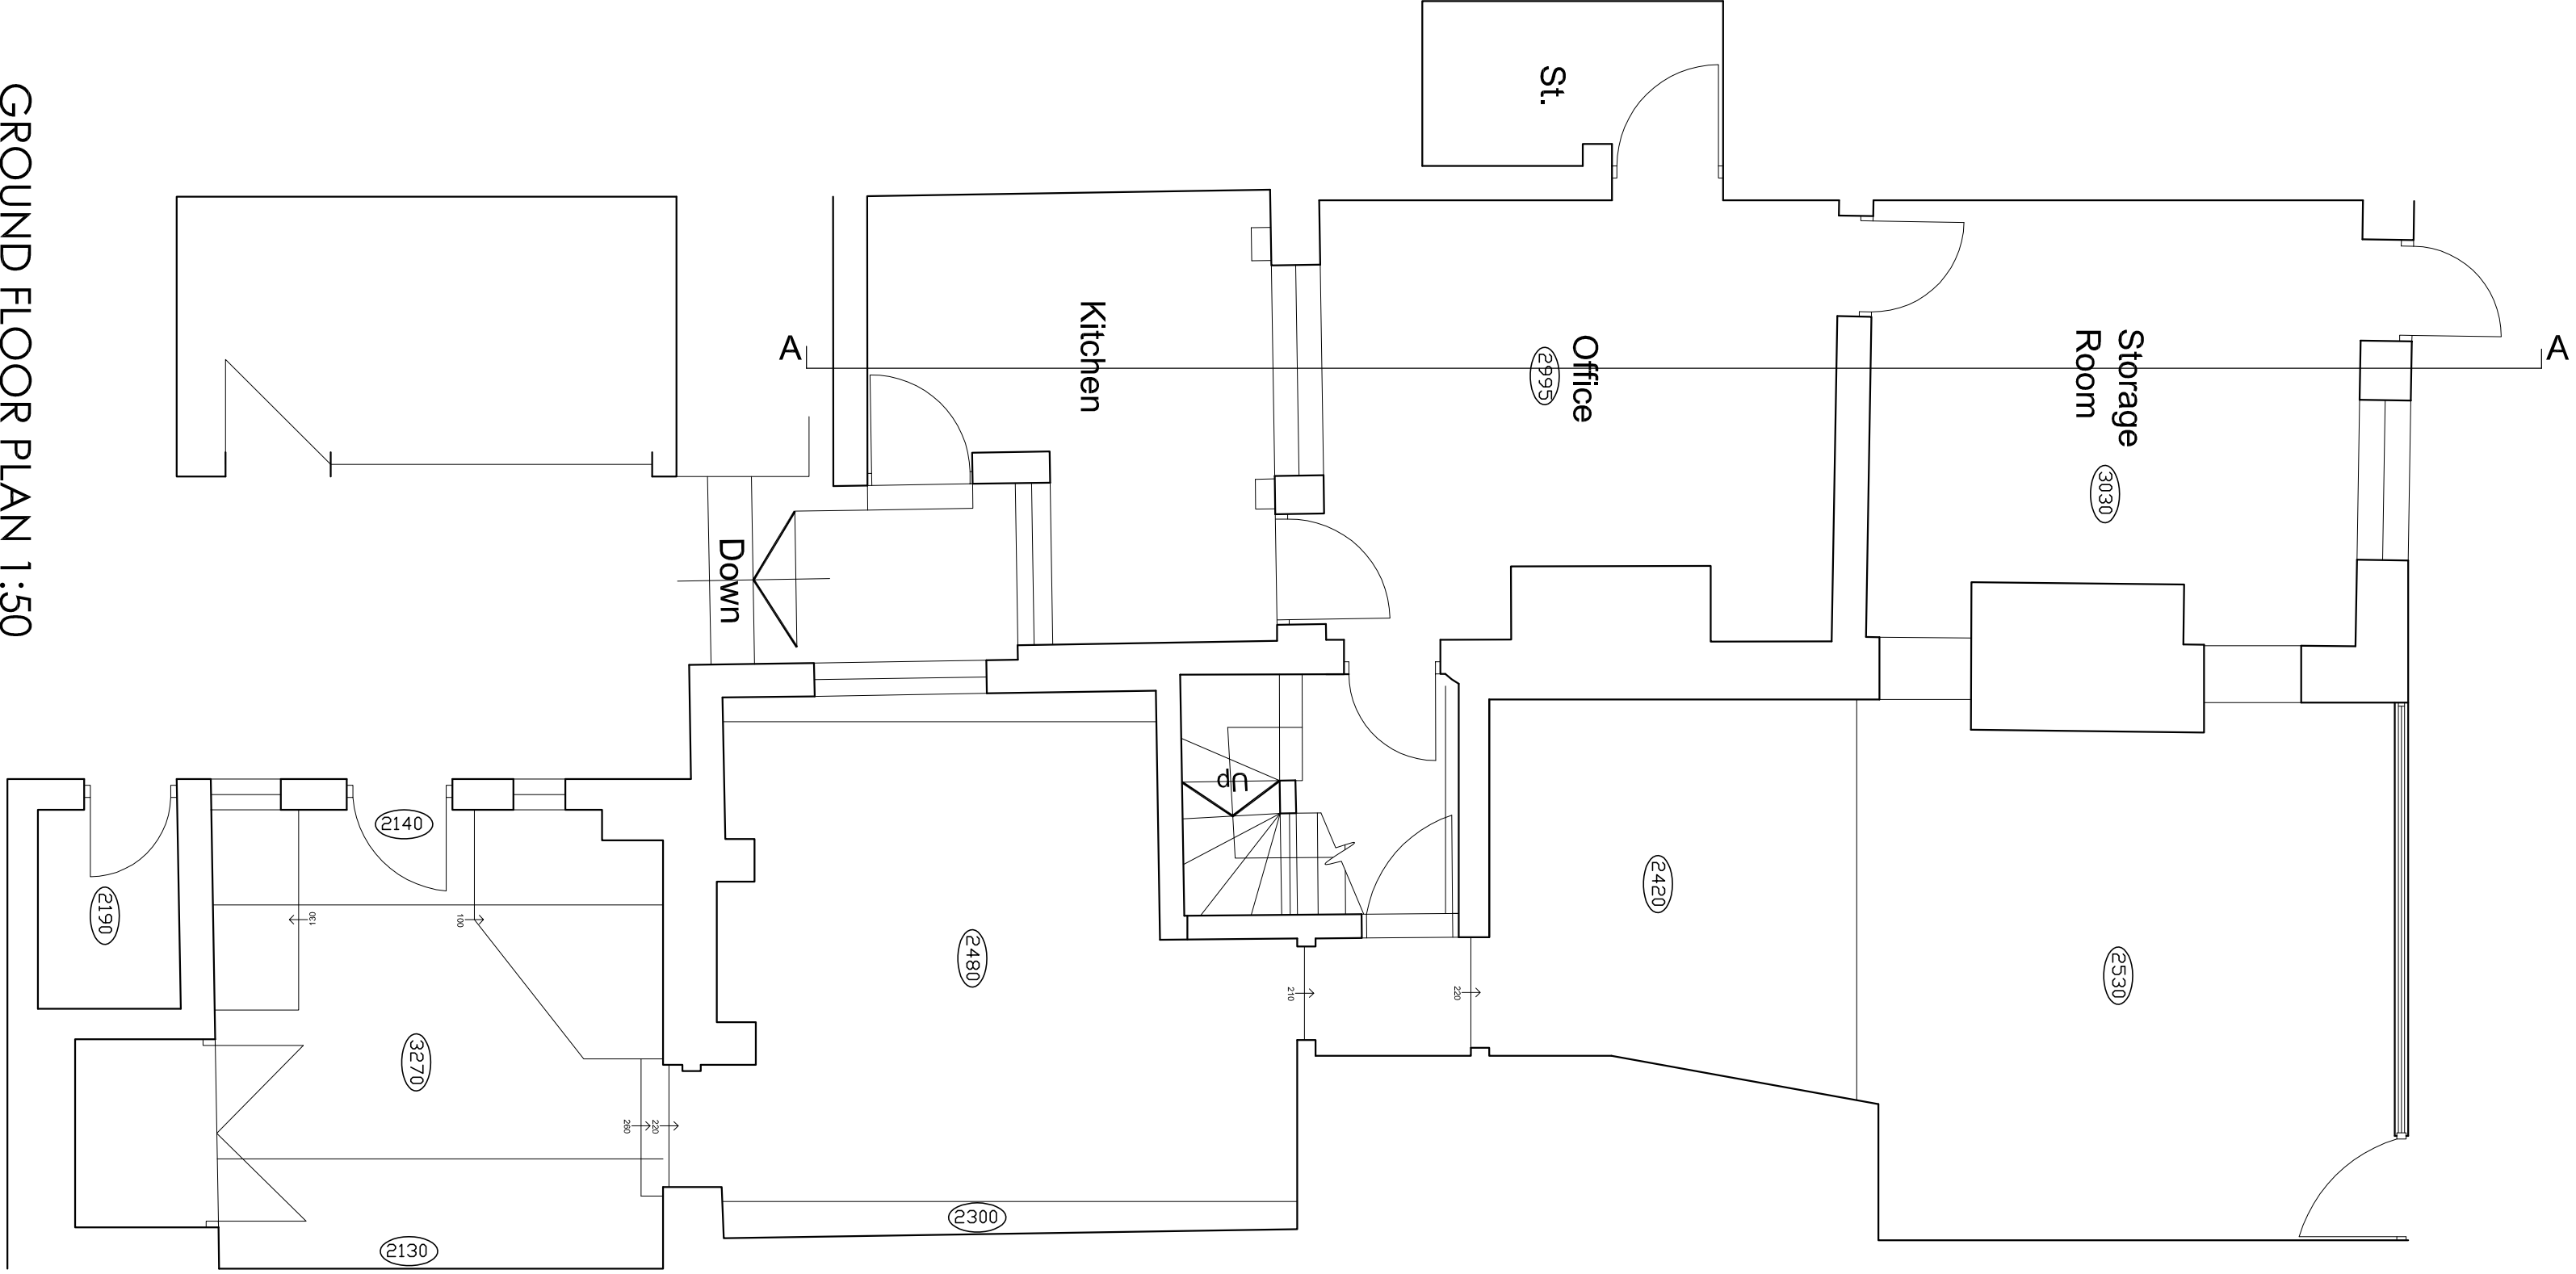


GROUND FLOOR PLAN 1:50

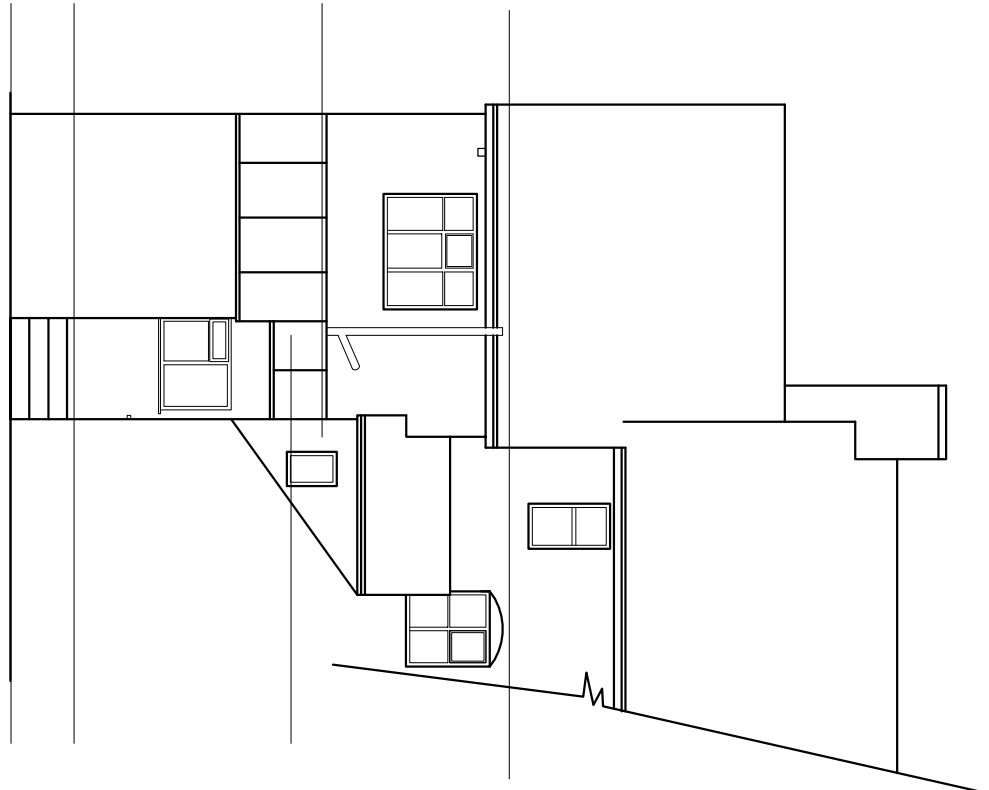


REAR ELEVATION 1:100

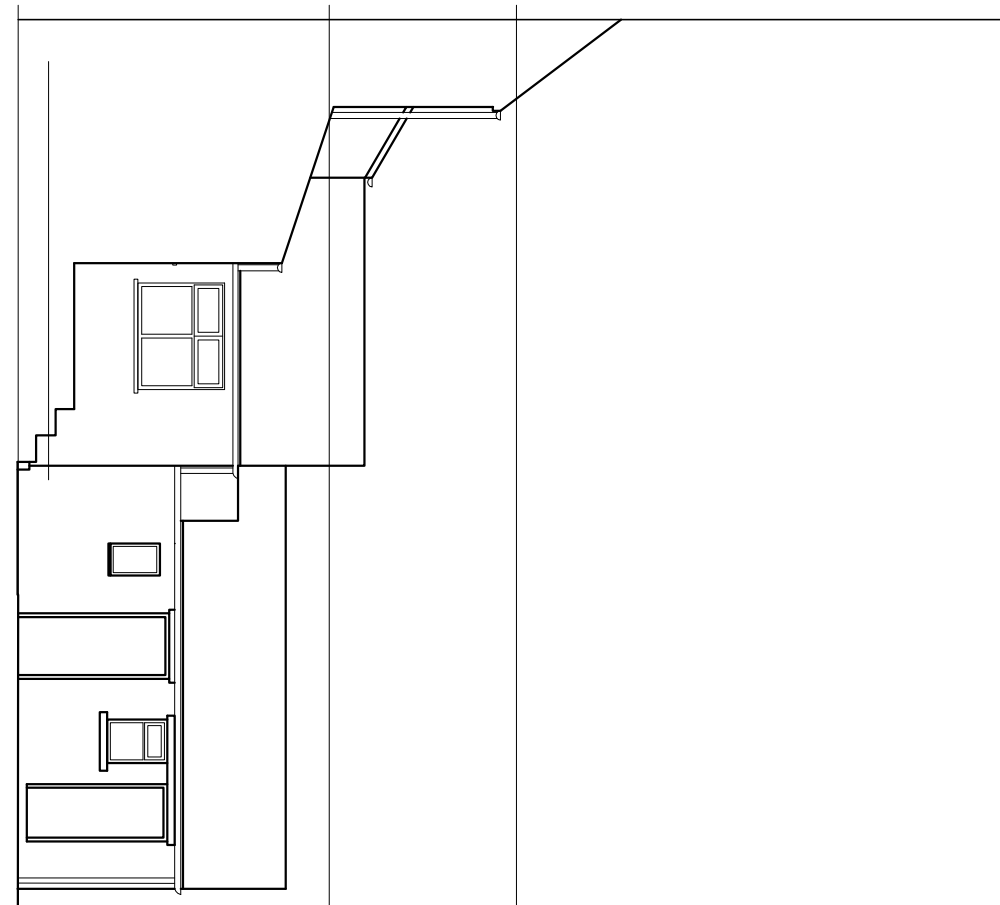


SIDE ELEVATION 1:100

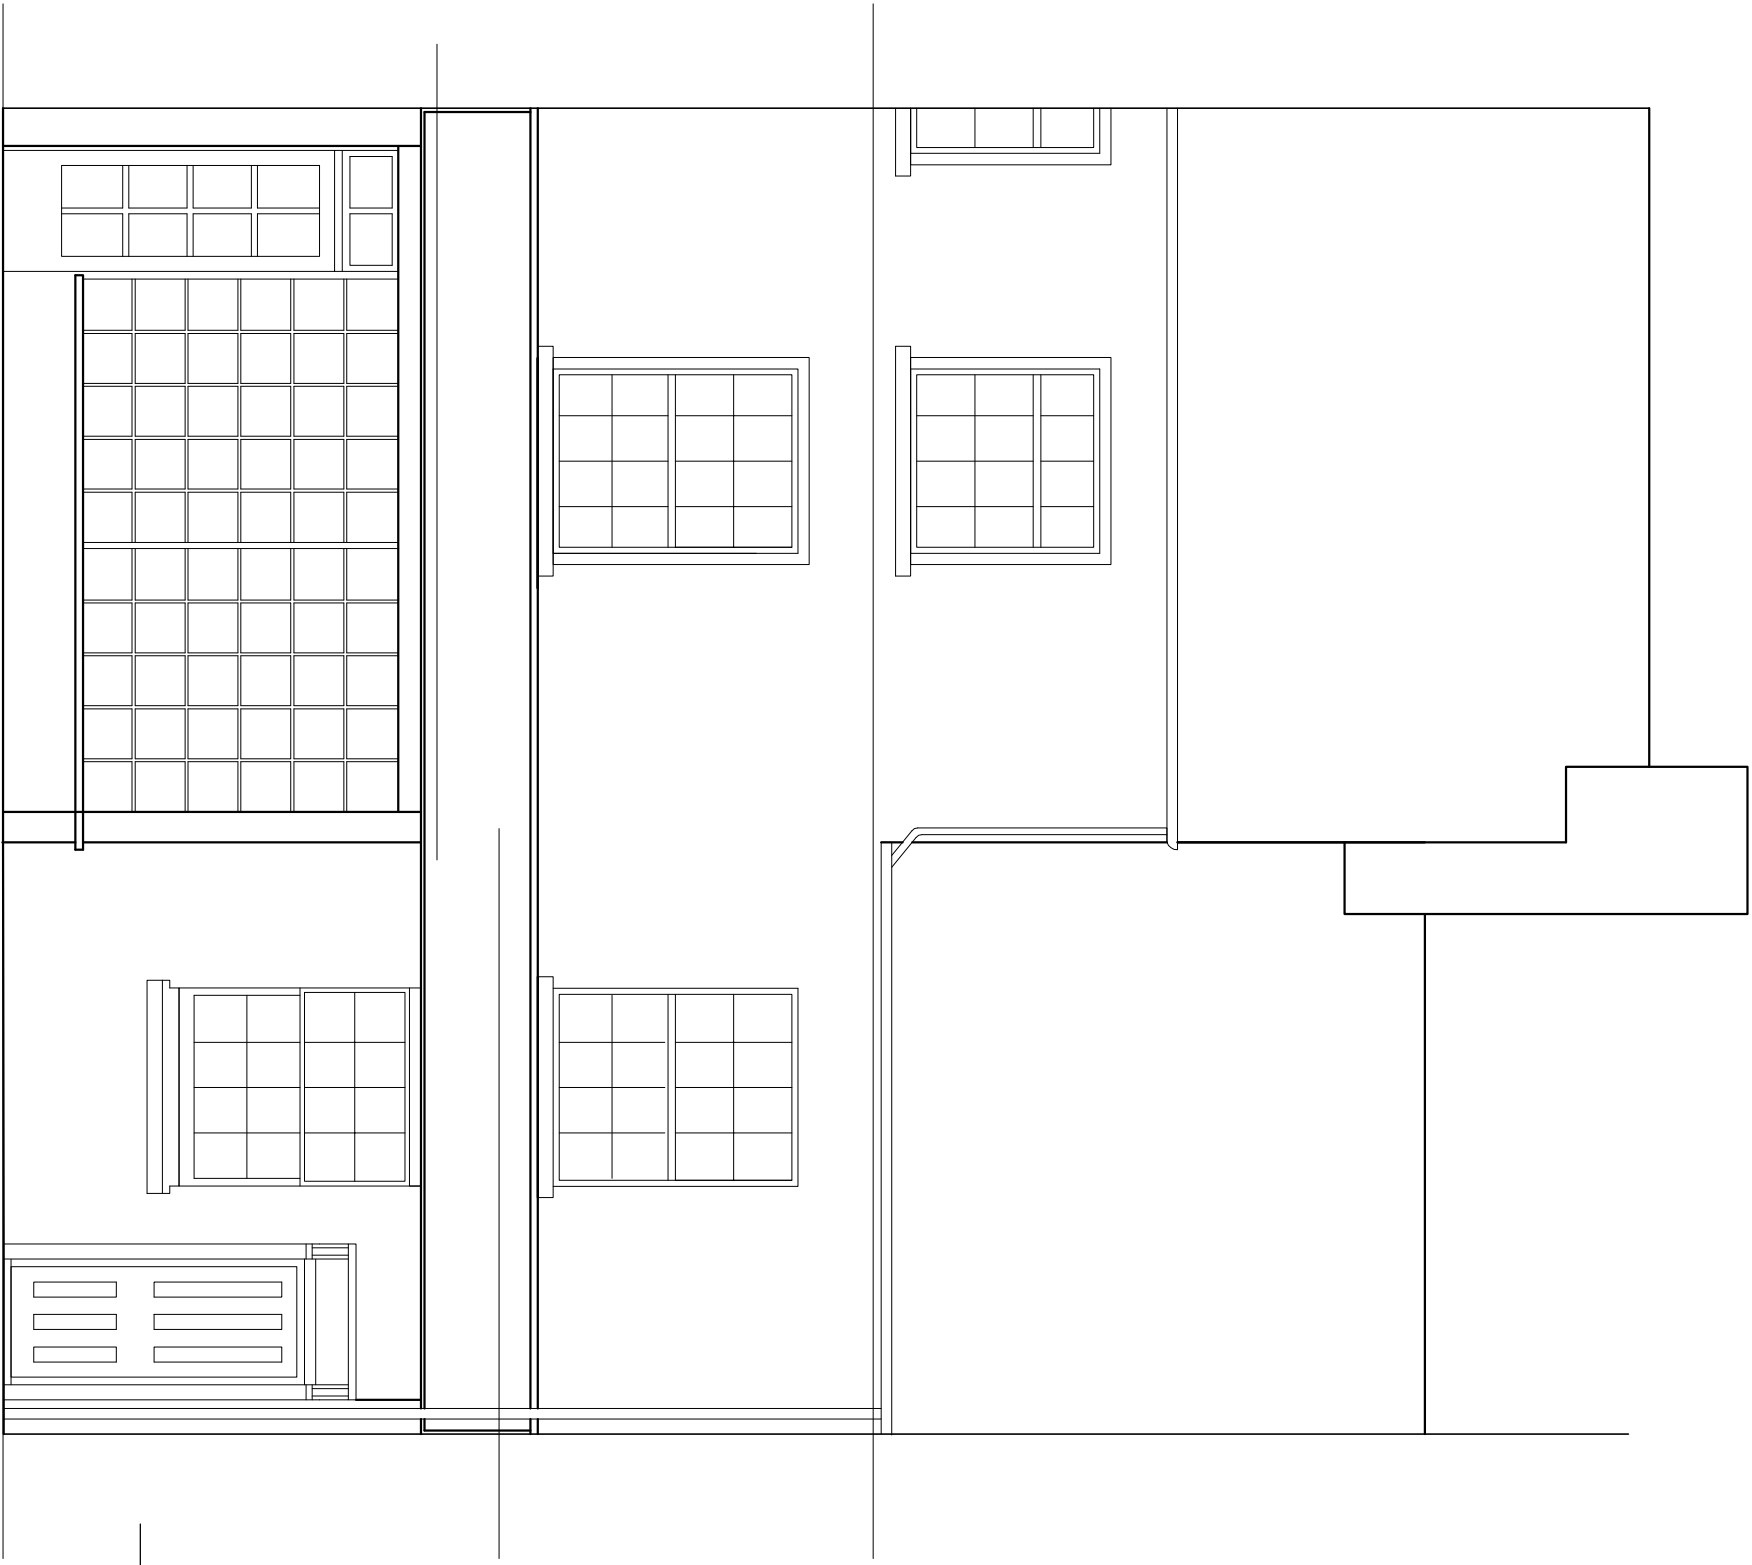

FRONT ELEVATION 1:50

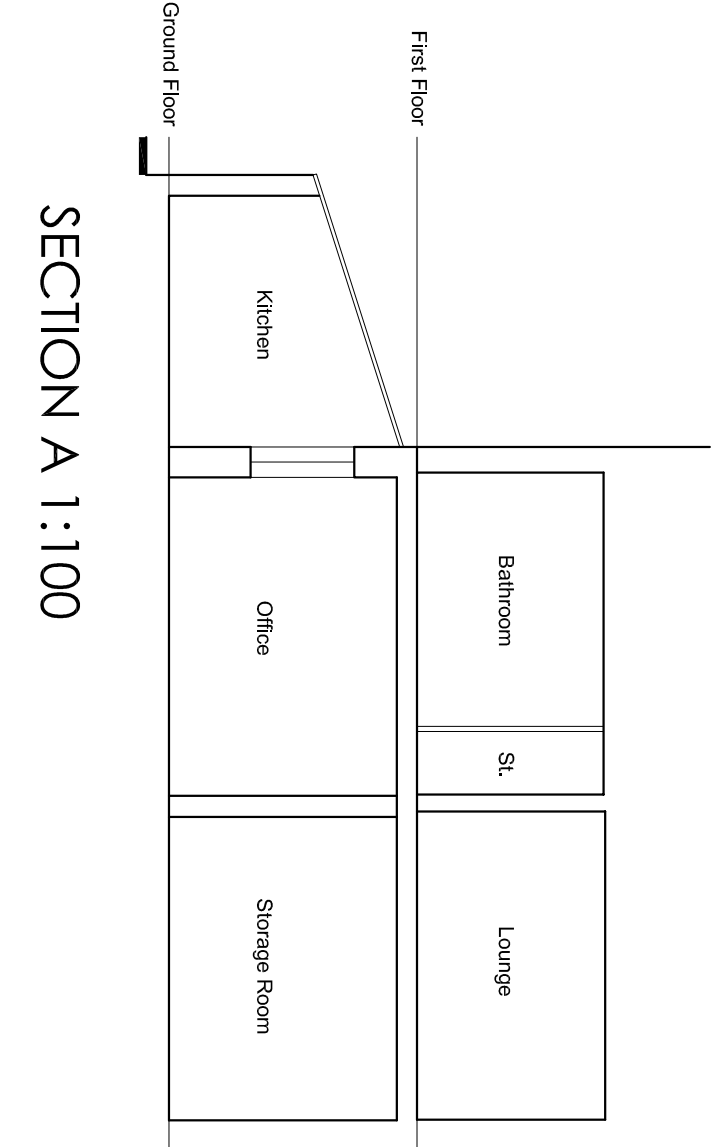

SECTION A 1:100

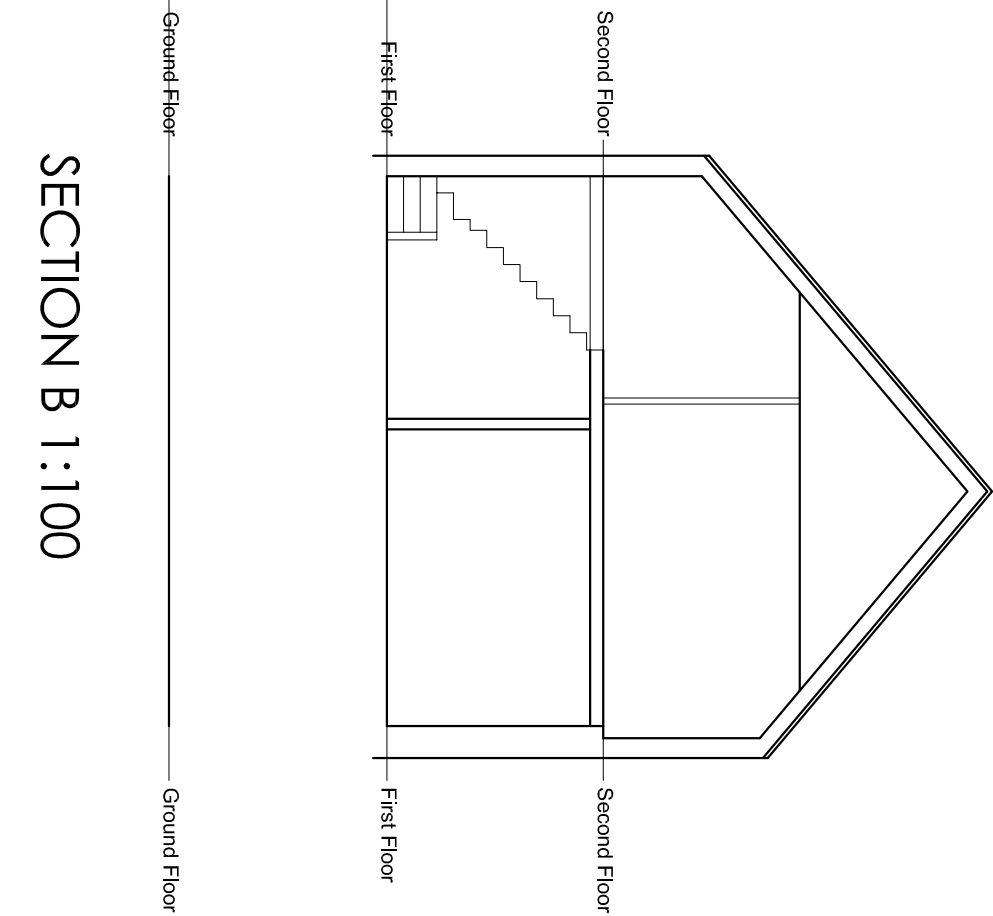

SECTION B 1:100