



Revisions		
A	Amendments as per client instruction	13.07.15
B	Conditions amended	13.01.16
C	Mechanical extract details added	19.04.16

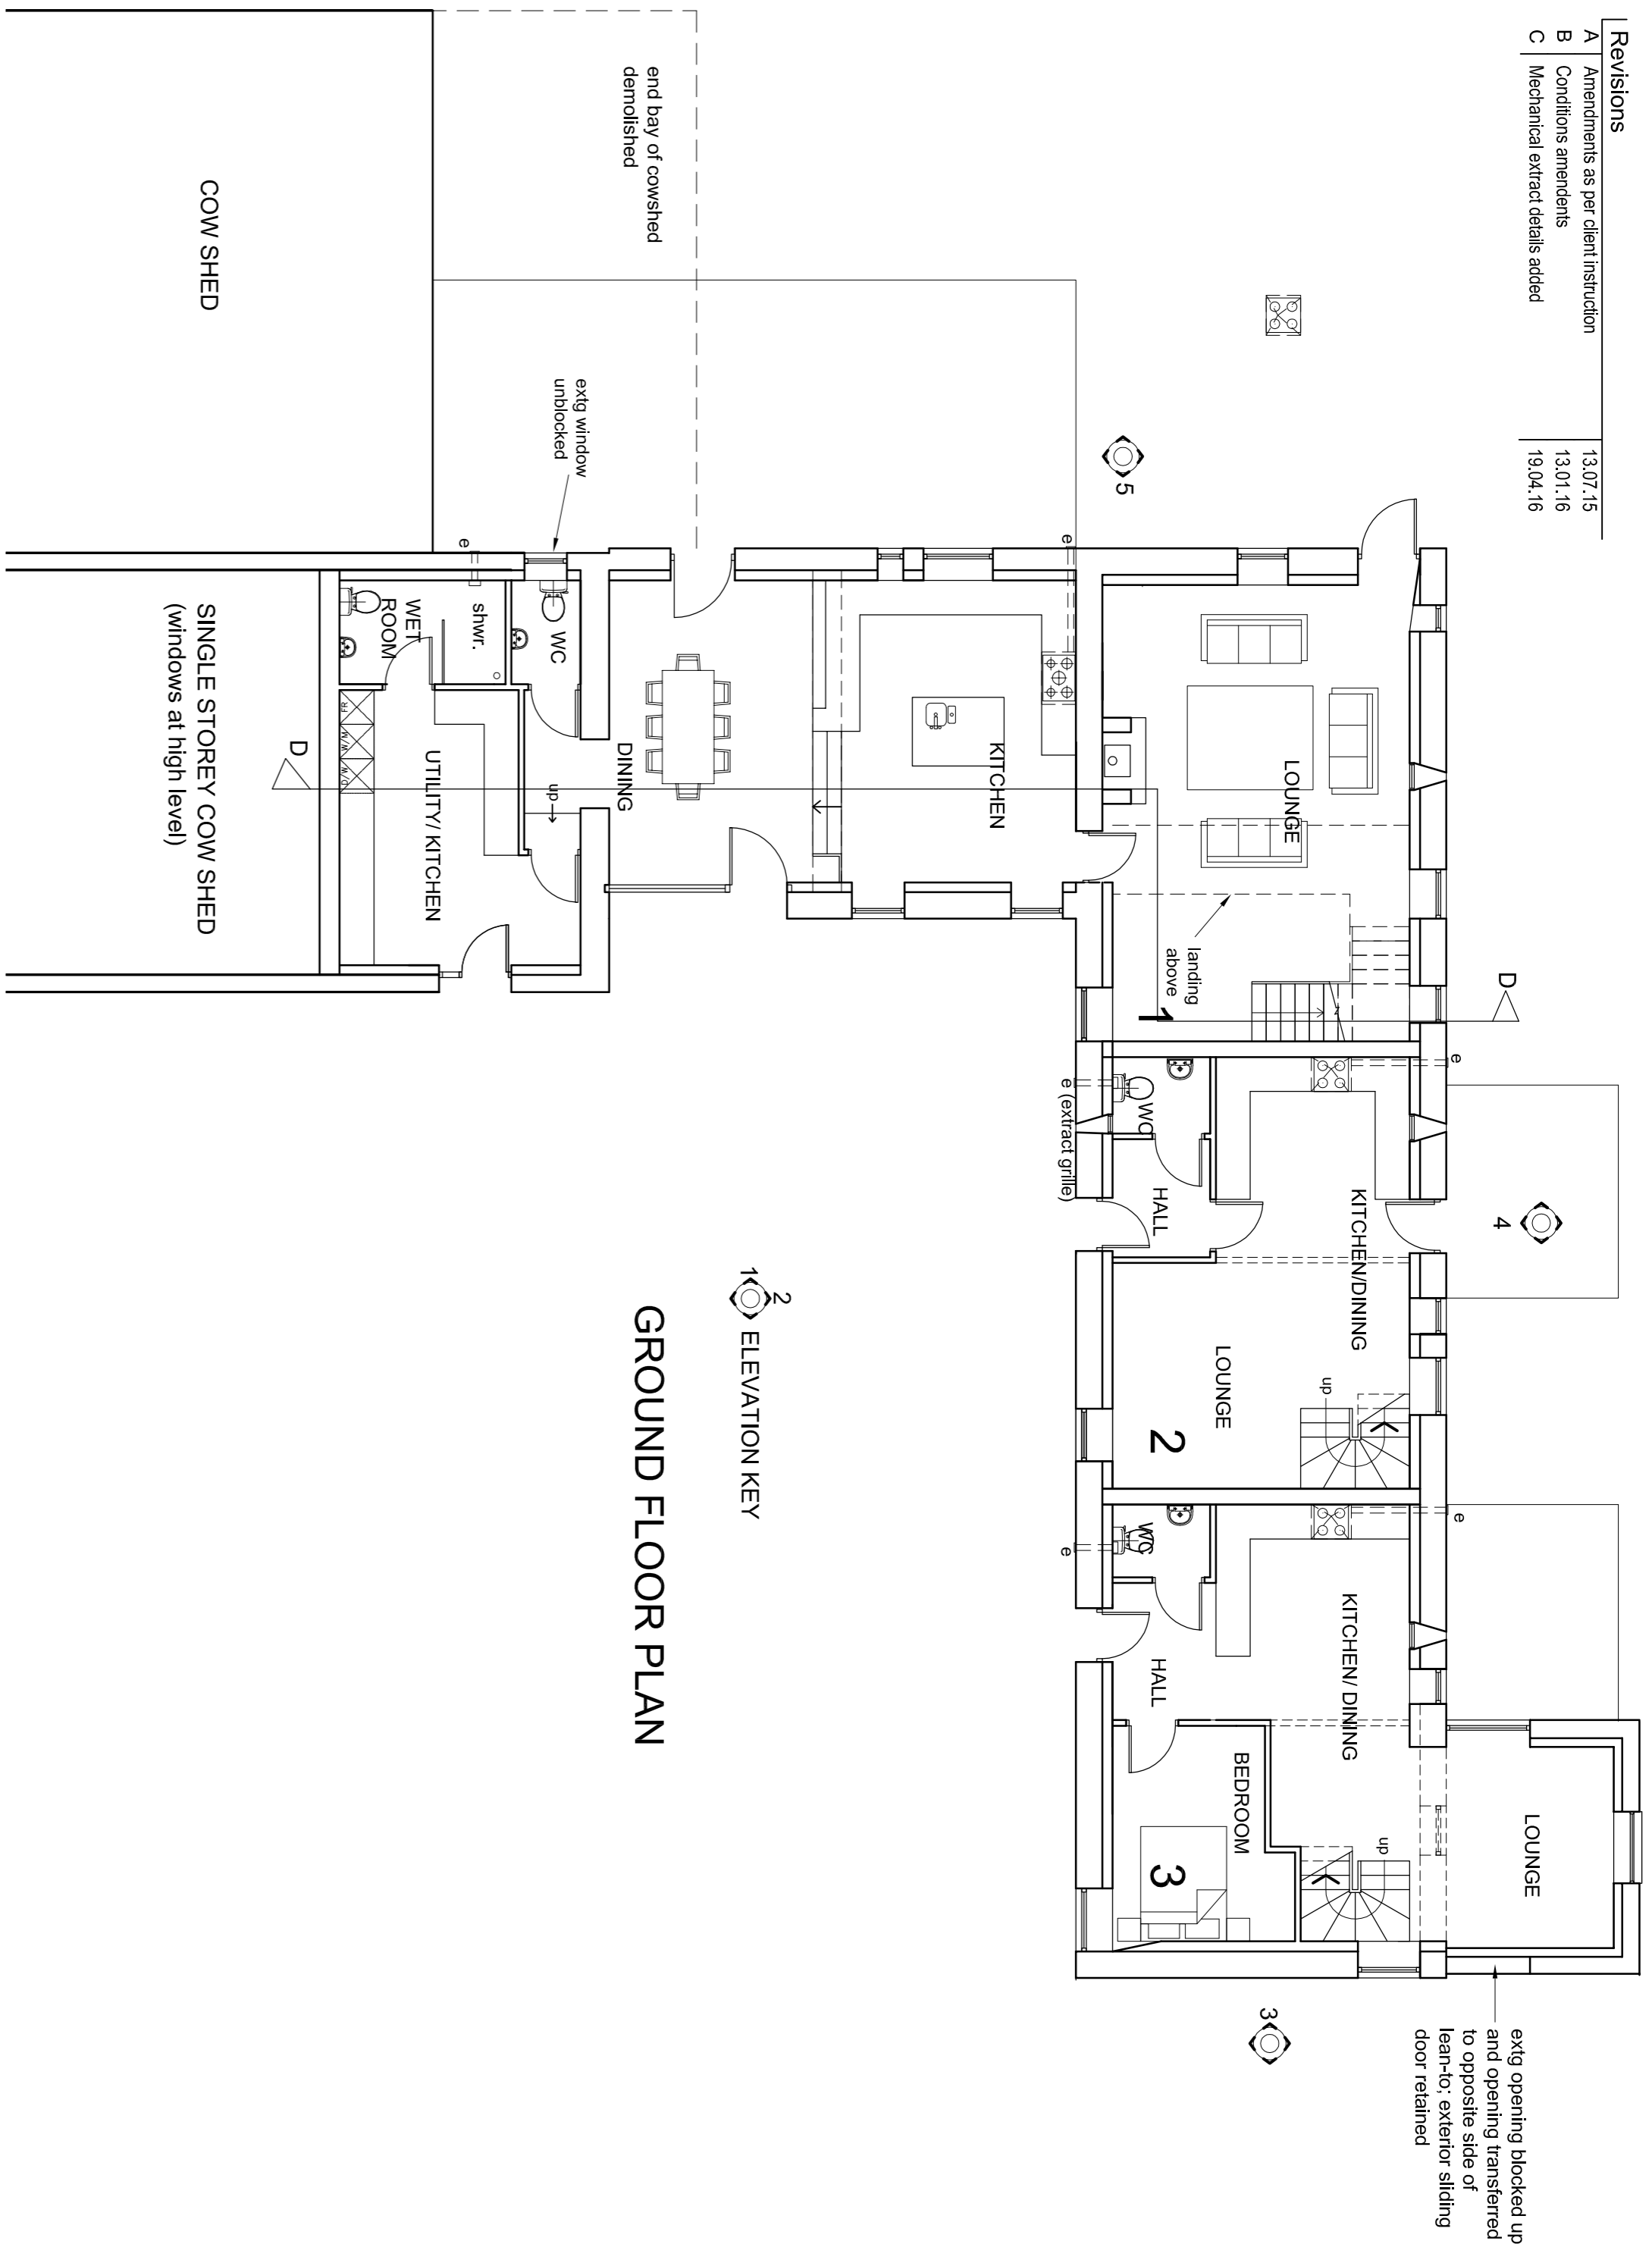


**GROUND FLOOR PLAN**

Revisions		
A	Amendments as per client instruction	13.07.15
B	Conditions amended	13.01.16
C	Mechanical extract details added	19.04.16

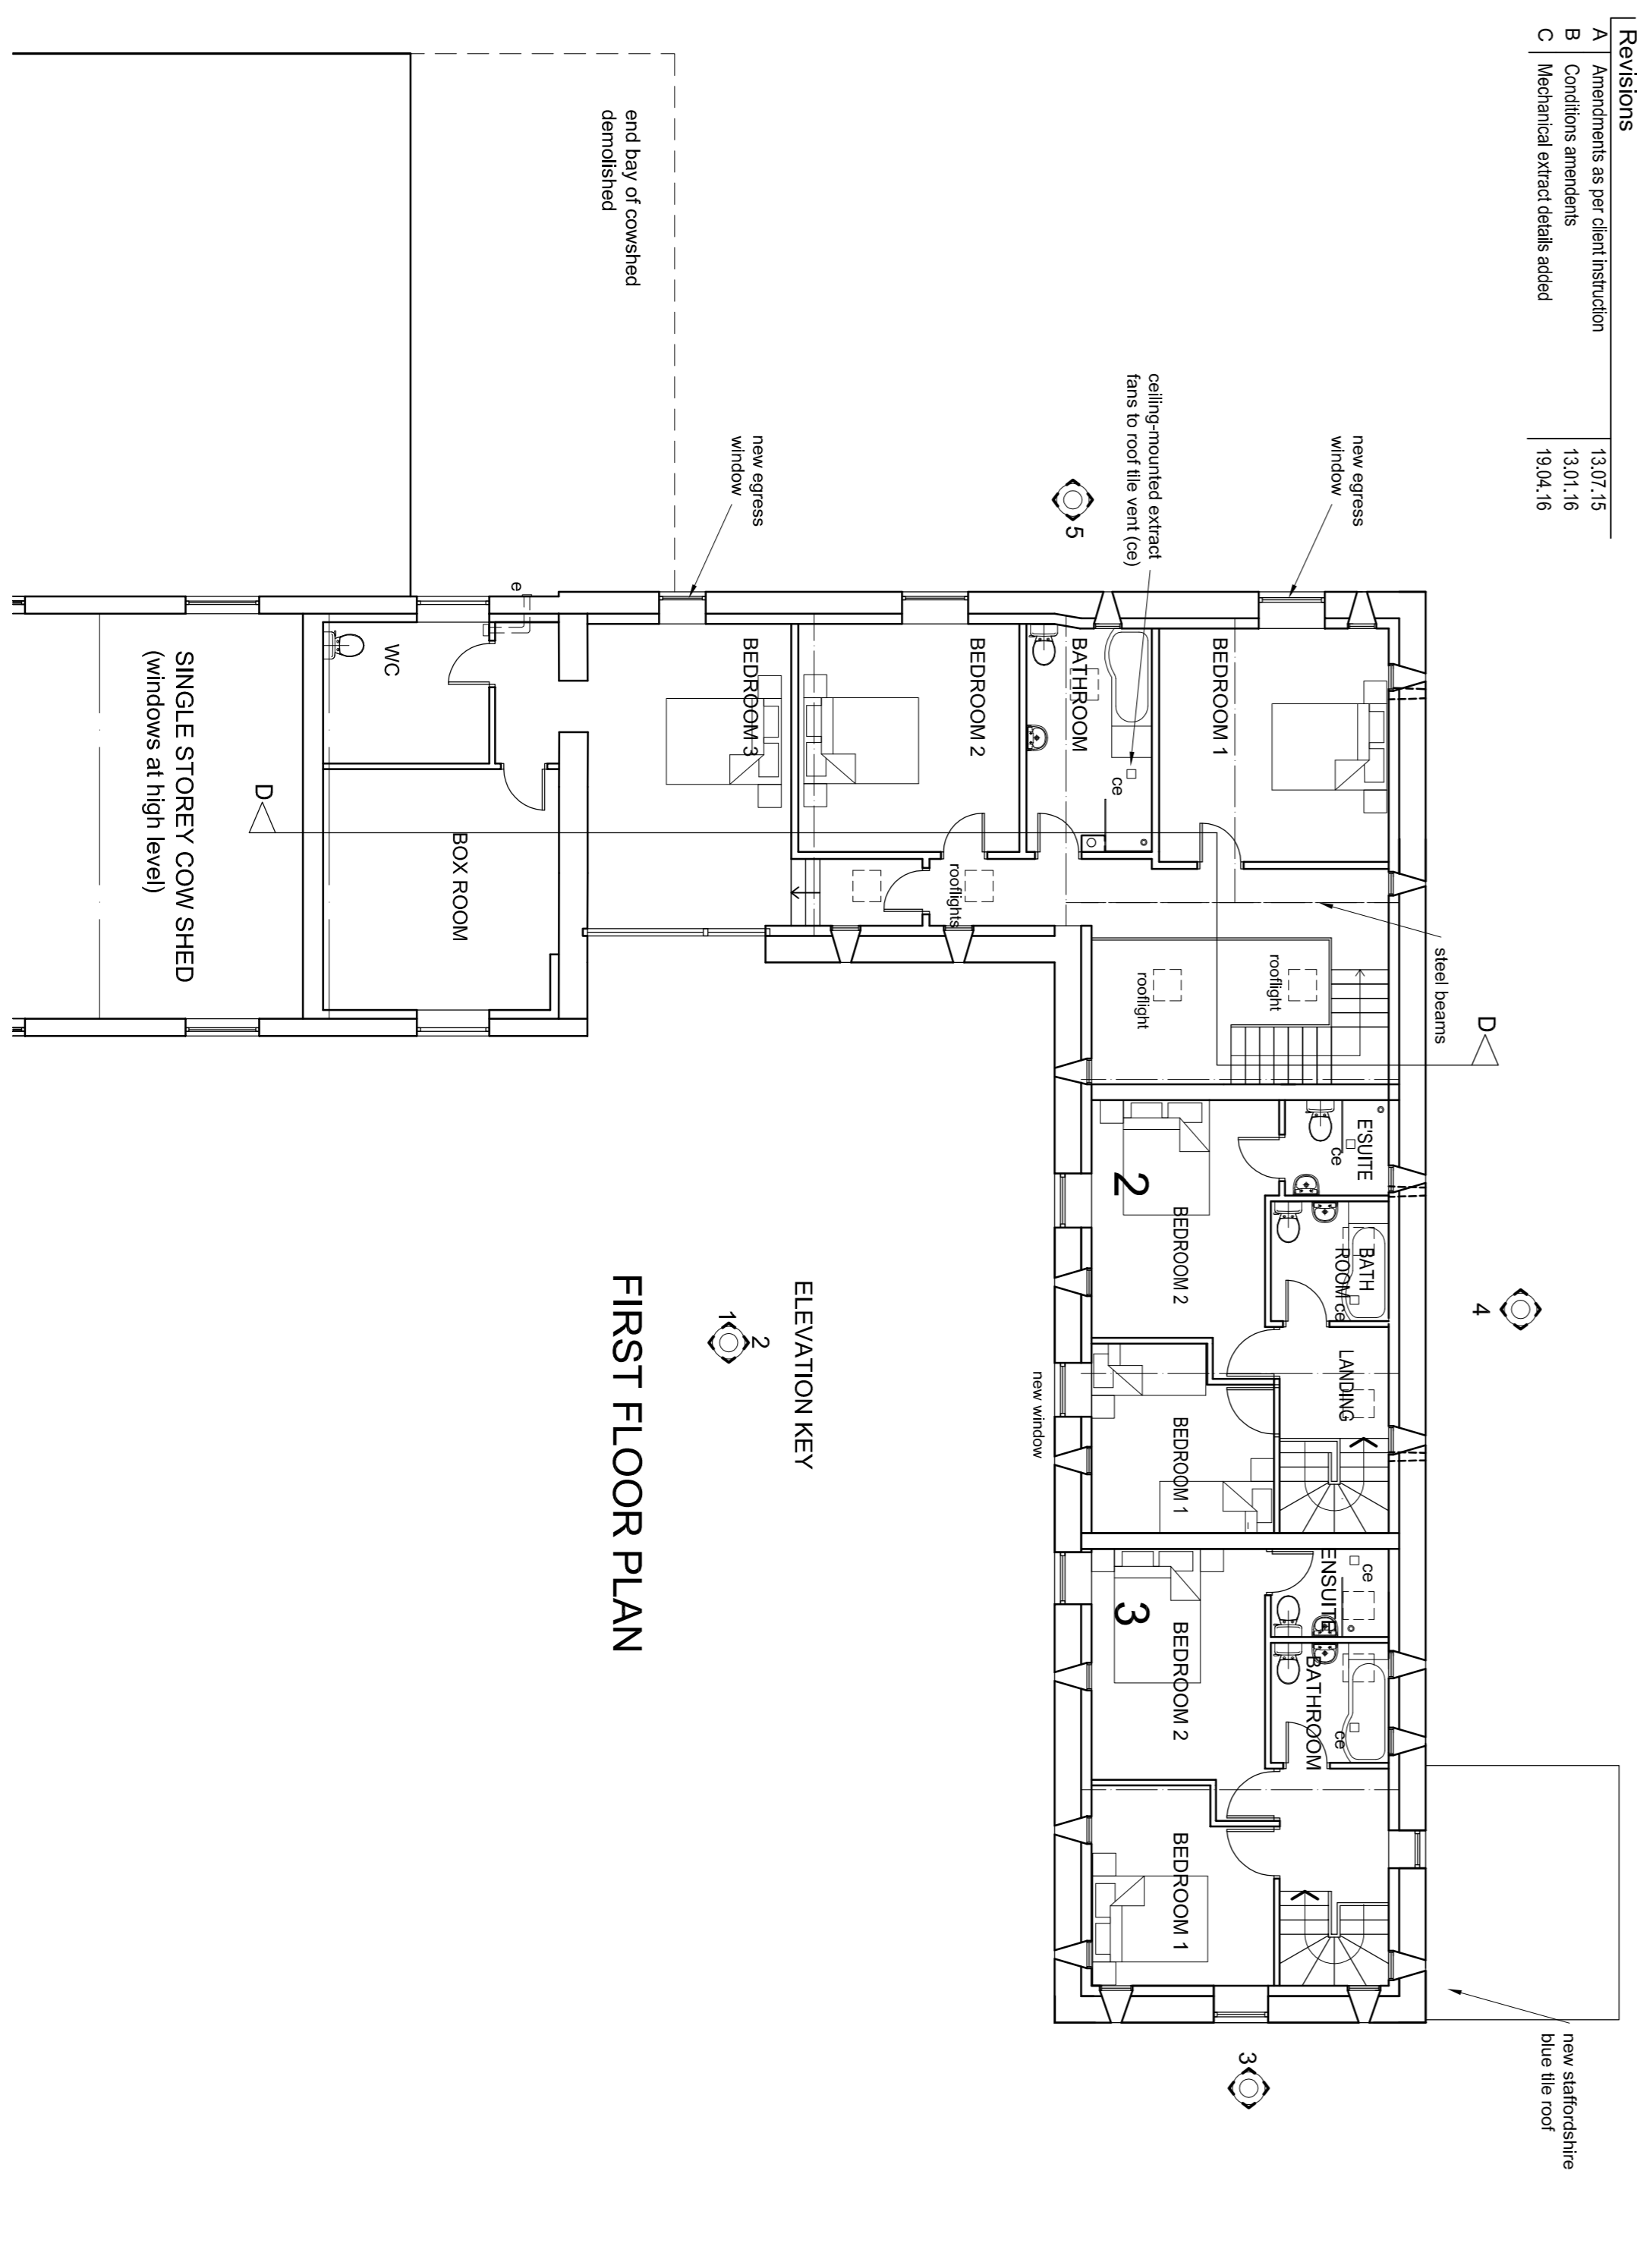


**FIRST FLOOR PLAN**

Revisions		
A	Amendments as per client instruction	13.07.15
B	Ground levels amended: opening light details added	13.01.16
C	Dummy stable door rev: extract grilles added	19.04.16

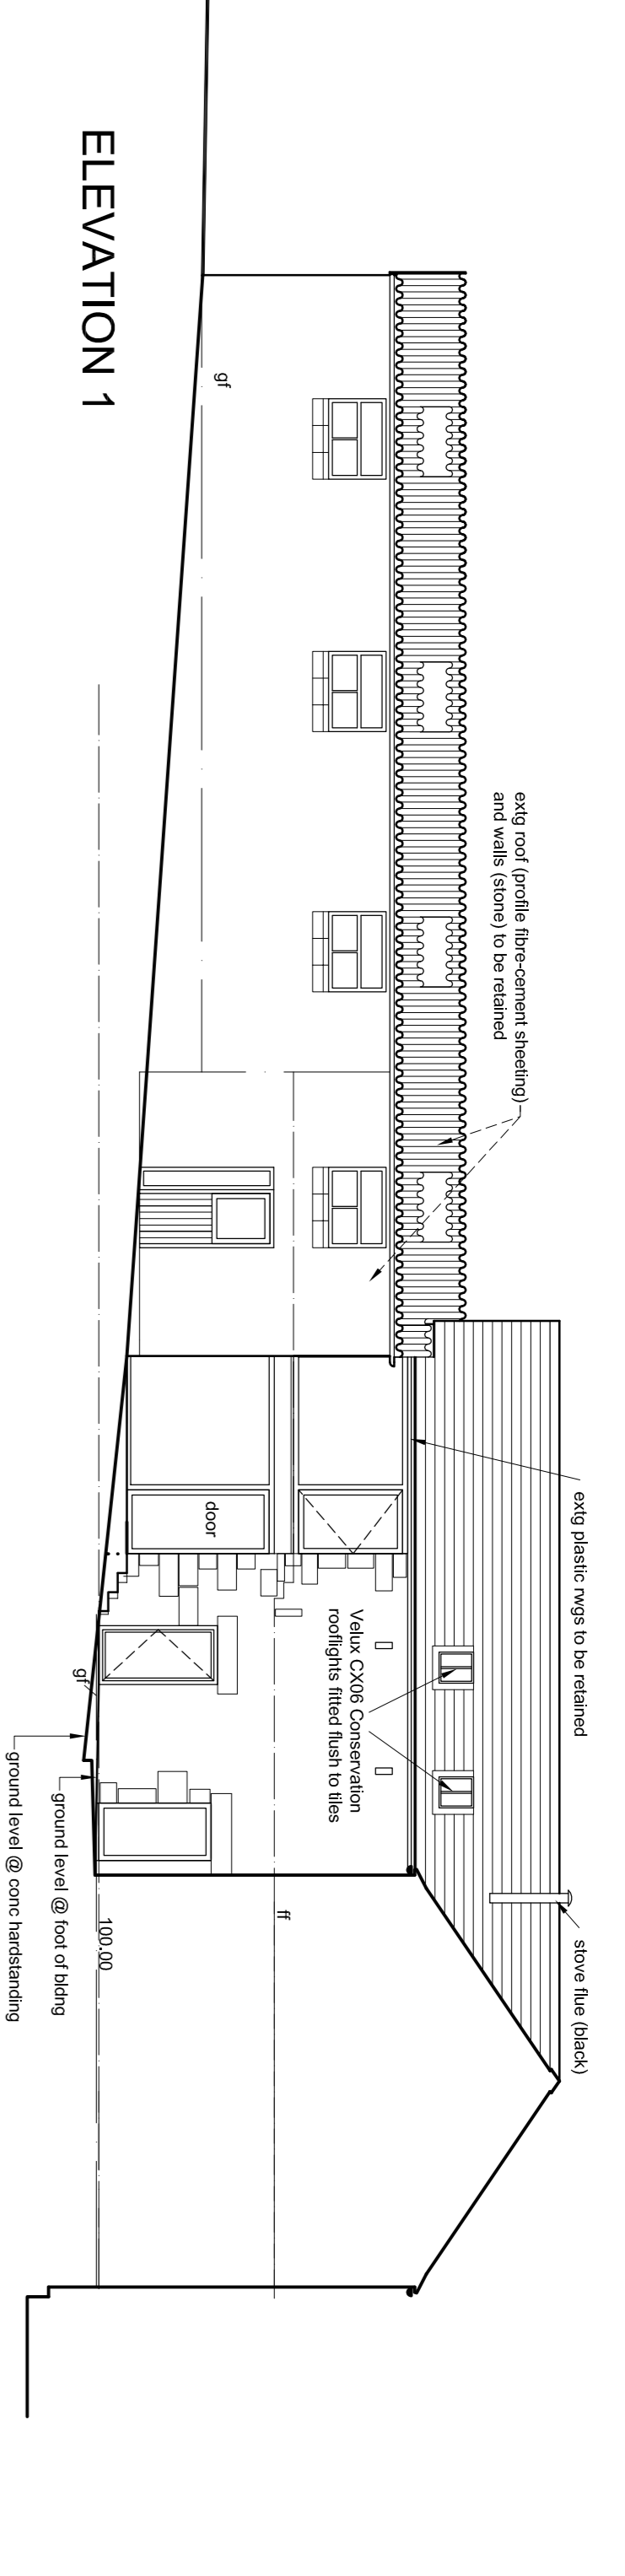


**ELEVATION 1**

Revisions		
A	Amendments as per client instruction	13.07.15
B	Ground levels amended: opening light details added	13.01.16
C	Extrag grilles added	19.04.16

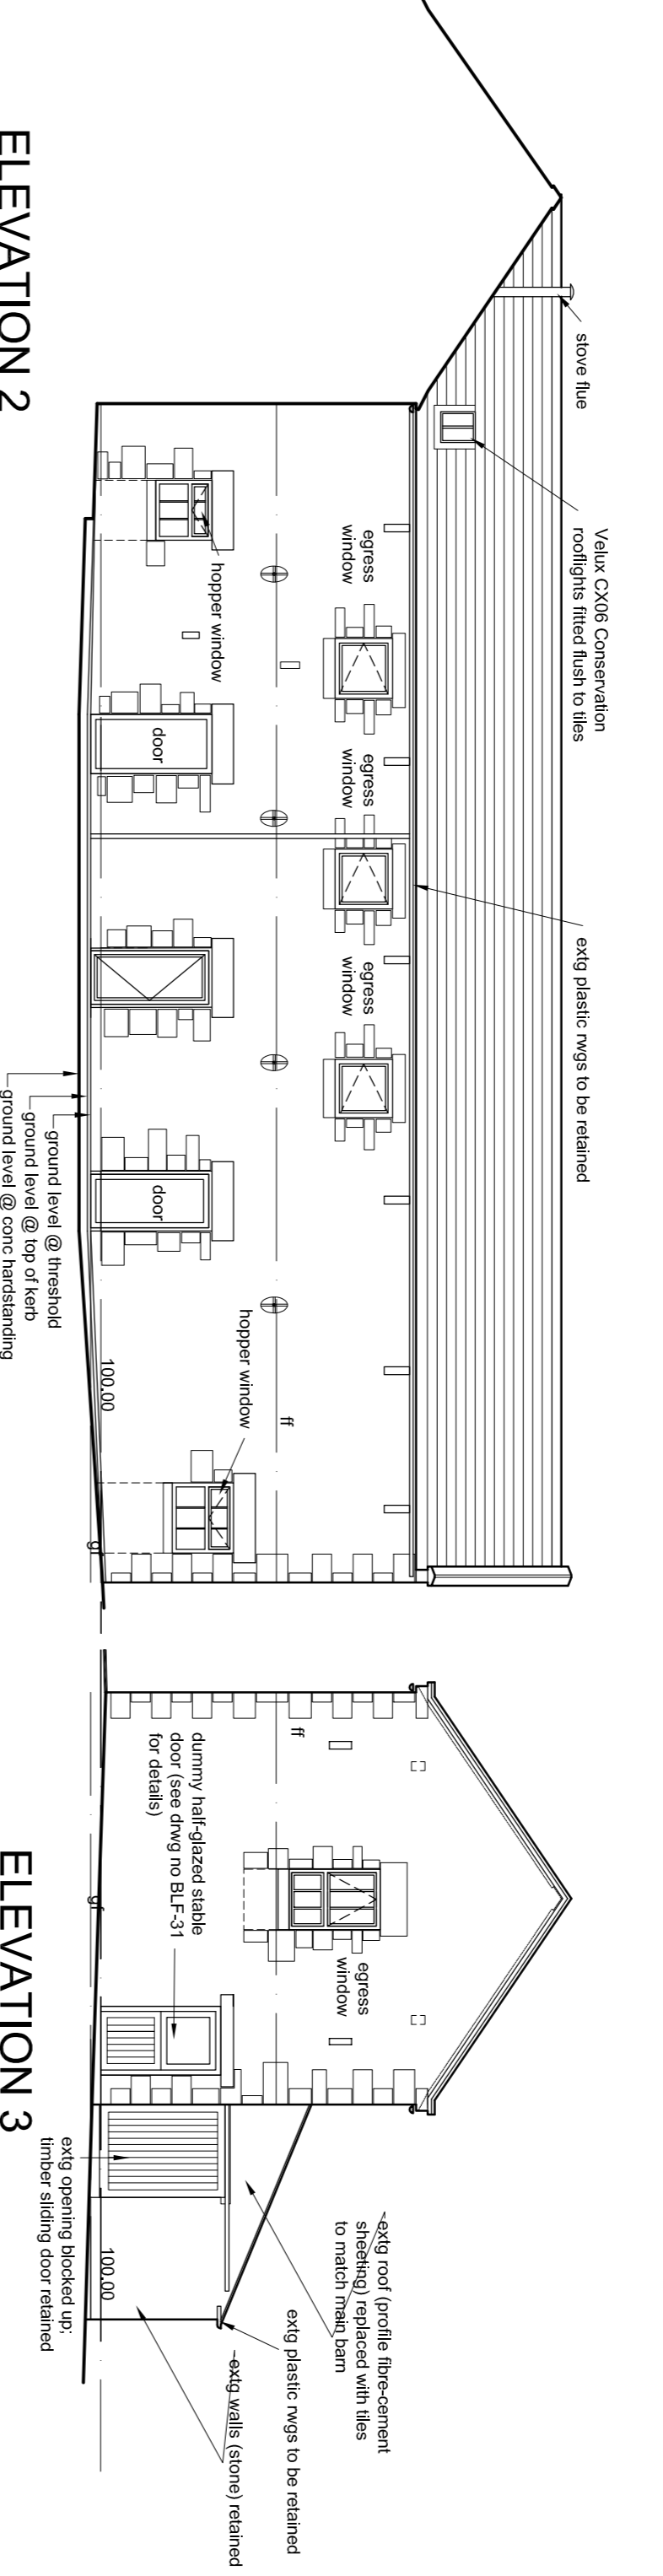


**ELEVATION 2**

Revisions		
A	Amendments as per client instruction	13.07.15
B	Ground levels amended: opening light details added	13.01.16
C	Extrag grilles added	19.04.16

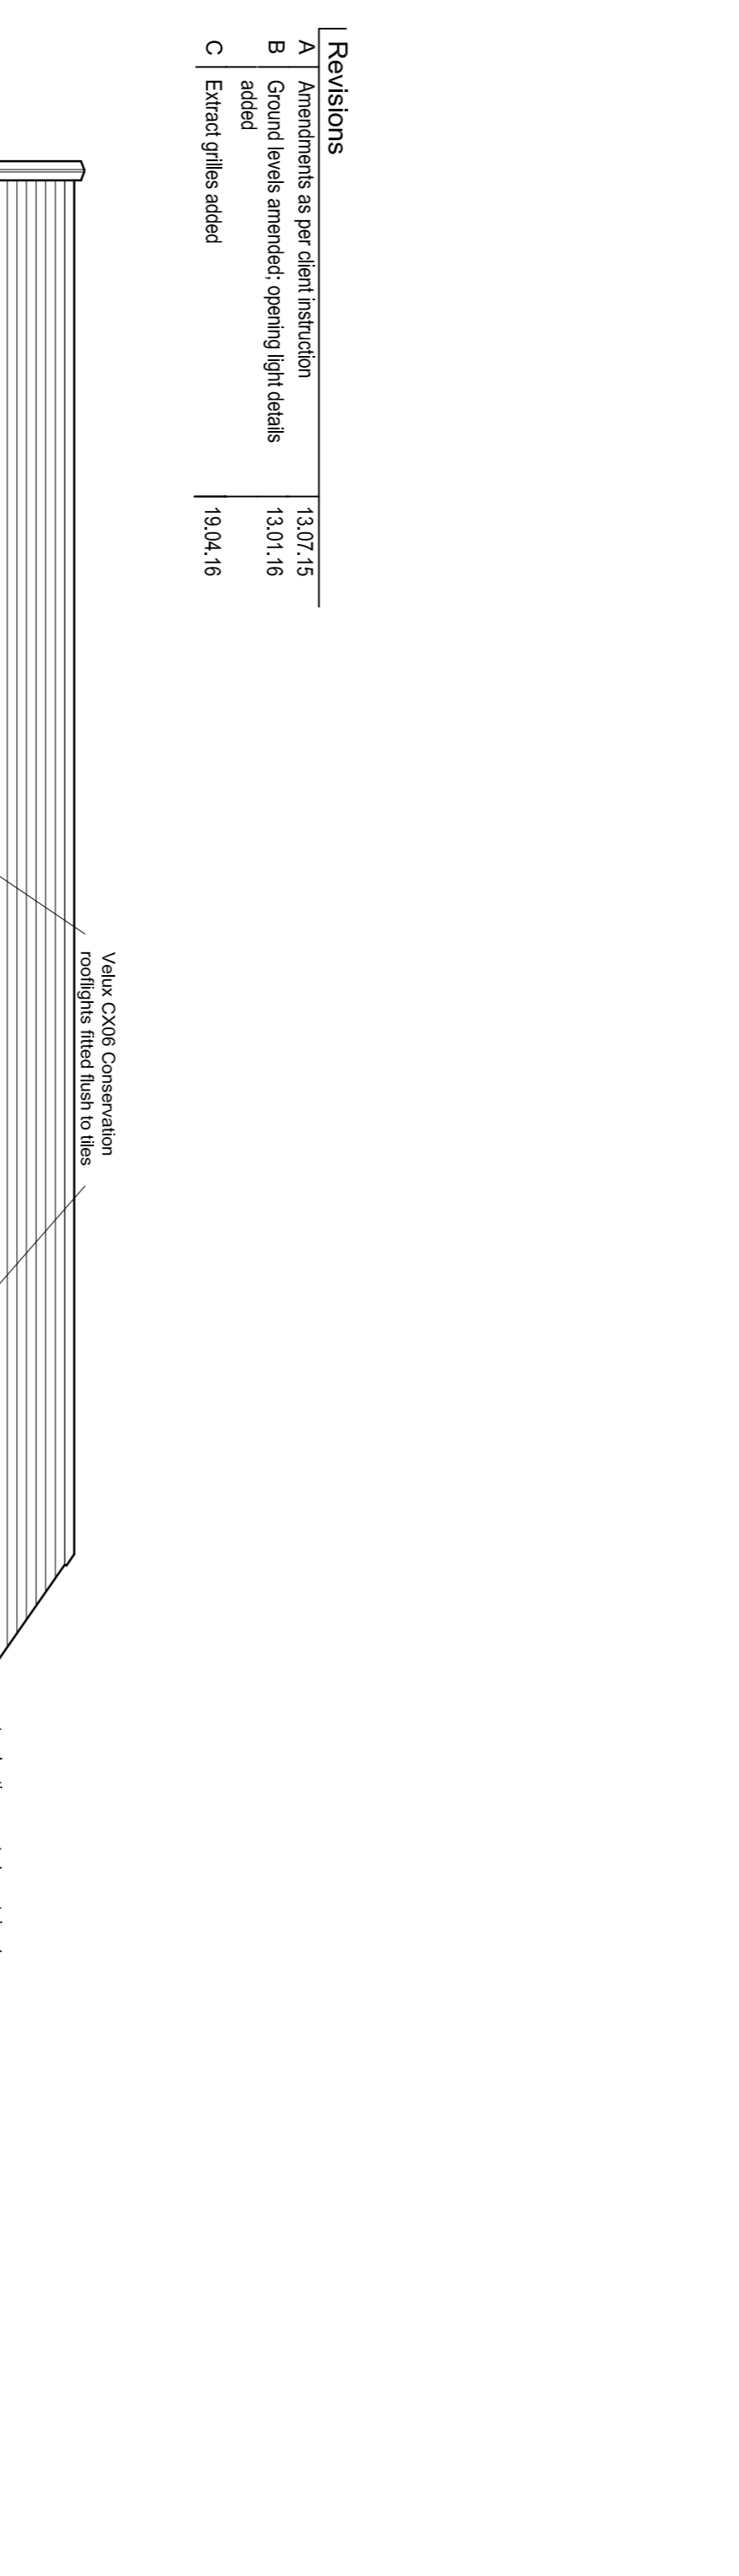


**ELEVATION 3**

Revisions		
A	Amendments as per client instruction	13.07.15
B	Ground levels amended: opening light details added	13.01.16
C	Extrag grilles added	19.04.16

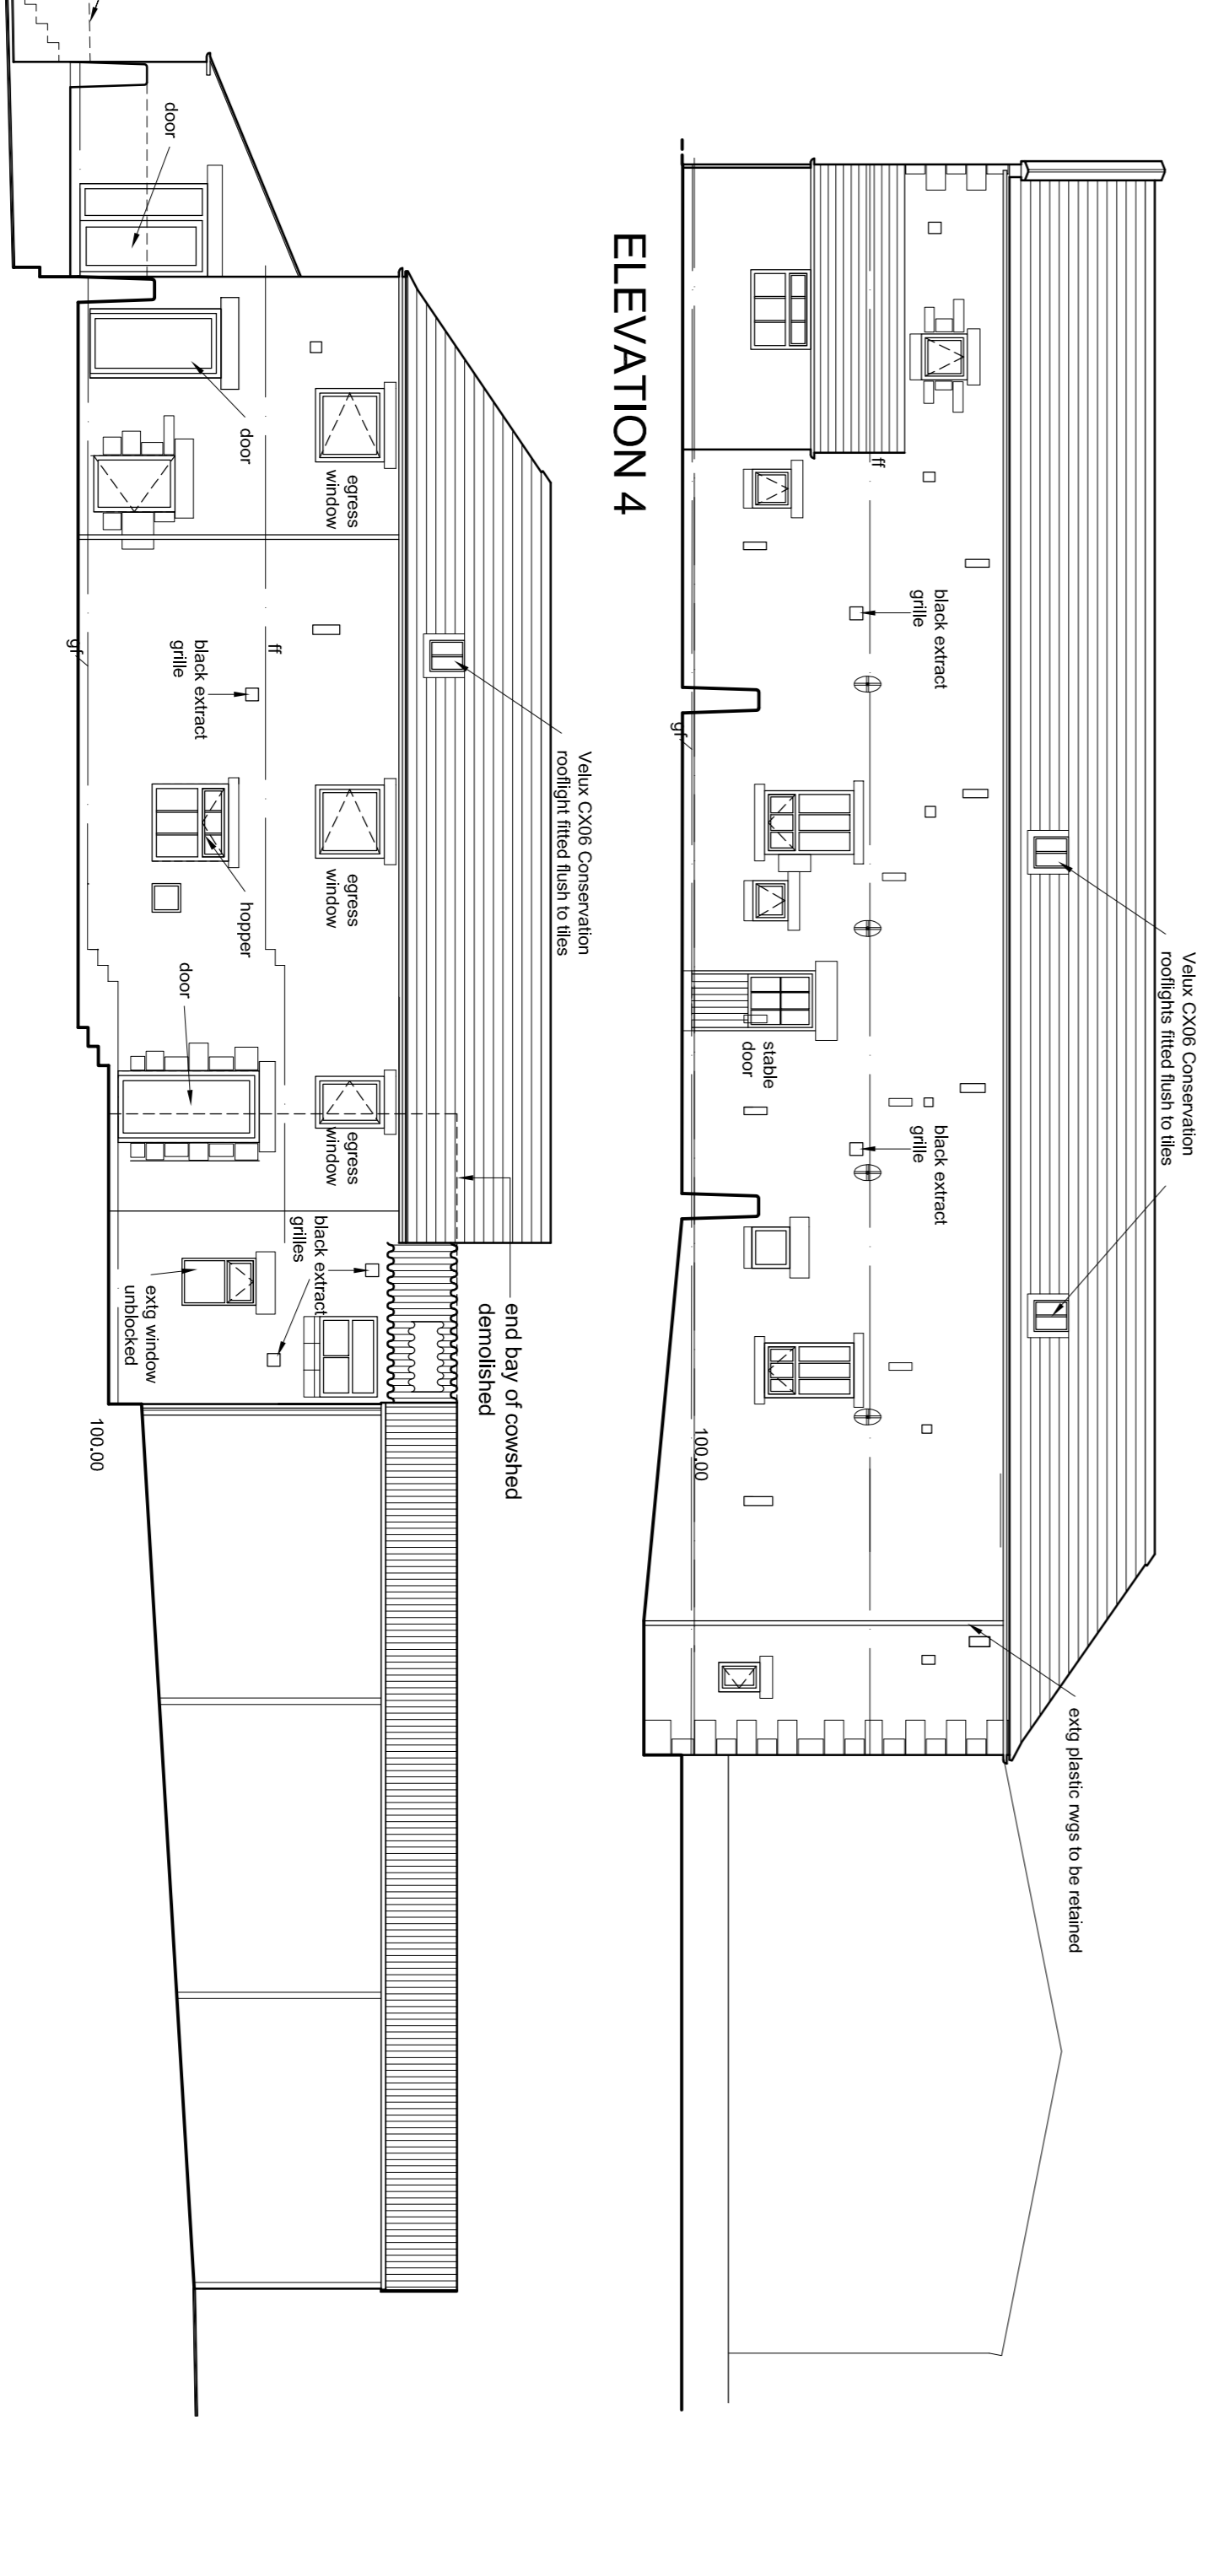

**ELEVATION 4**

Revisions		
A	Amendments as per client instruction	13.07.15
B	Ground levels amended: opening light details added	13.01.16
C	Extrag grilles added	19.04.16

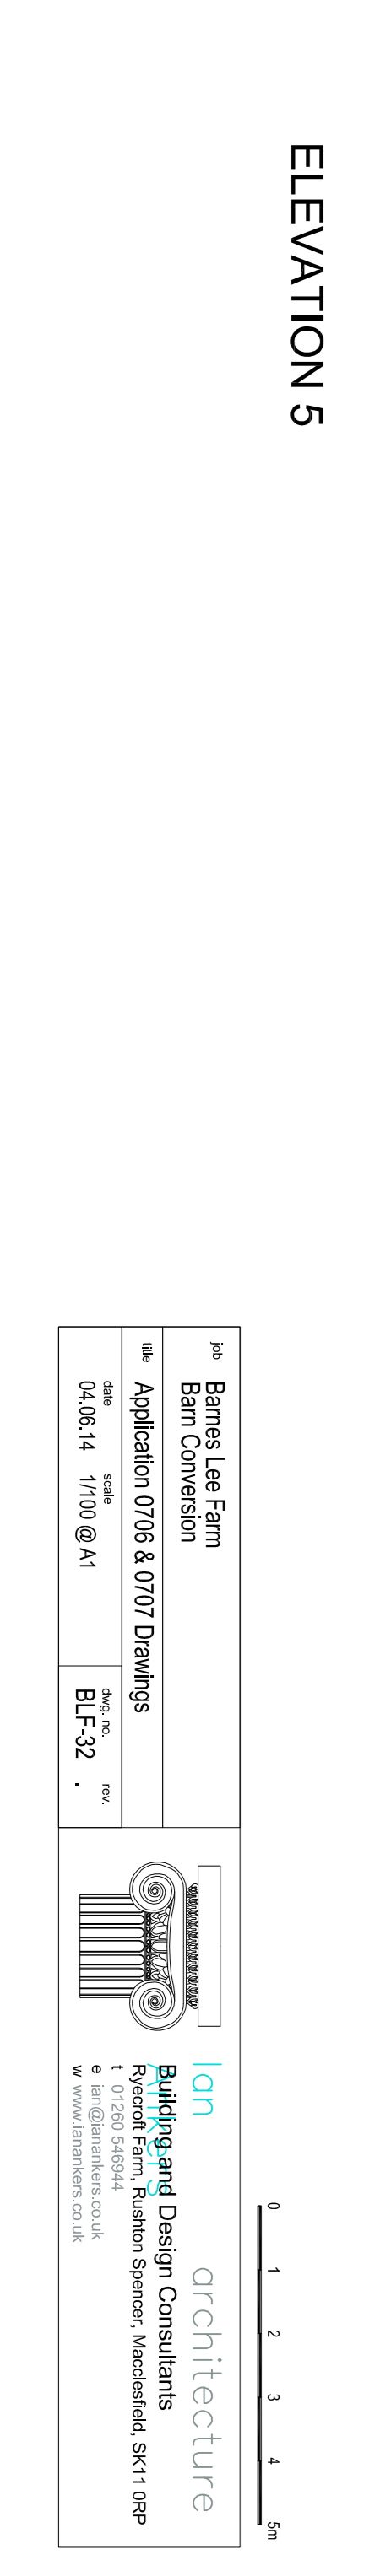

**ELEVATION 5**

3rd  
Barnes Lee Farm  
Barn Conversion  
Site Application 0706 & 0707 Drawings  
Date: 04.03.14  
Scale: 1/100 @ A1  
Rev: BIL-F-32

10n  
Building and Design Consultants  
Ryeodot Farm, Ryeodot Spenser, Macclesfield, SK11 0RP  
Tel: 01625 870000  
Email: info@10n.co.uk  
Web: www.10n.co.uk