


EAVES LANE

SCALE 1:200

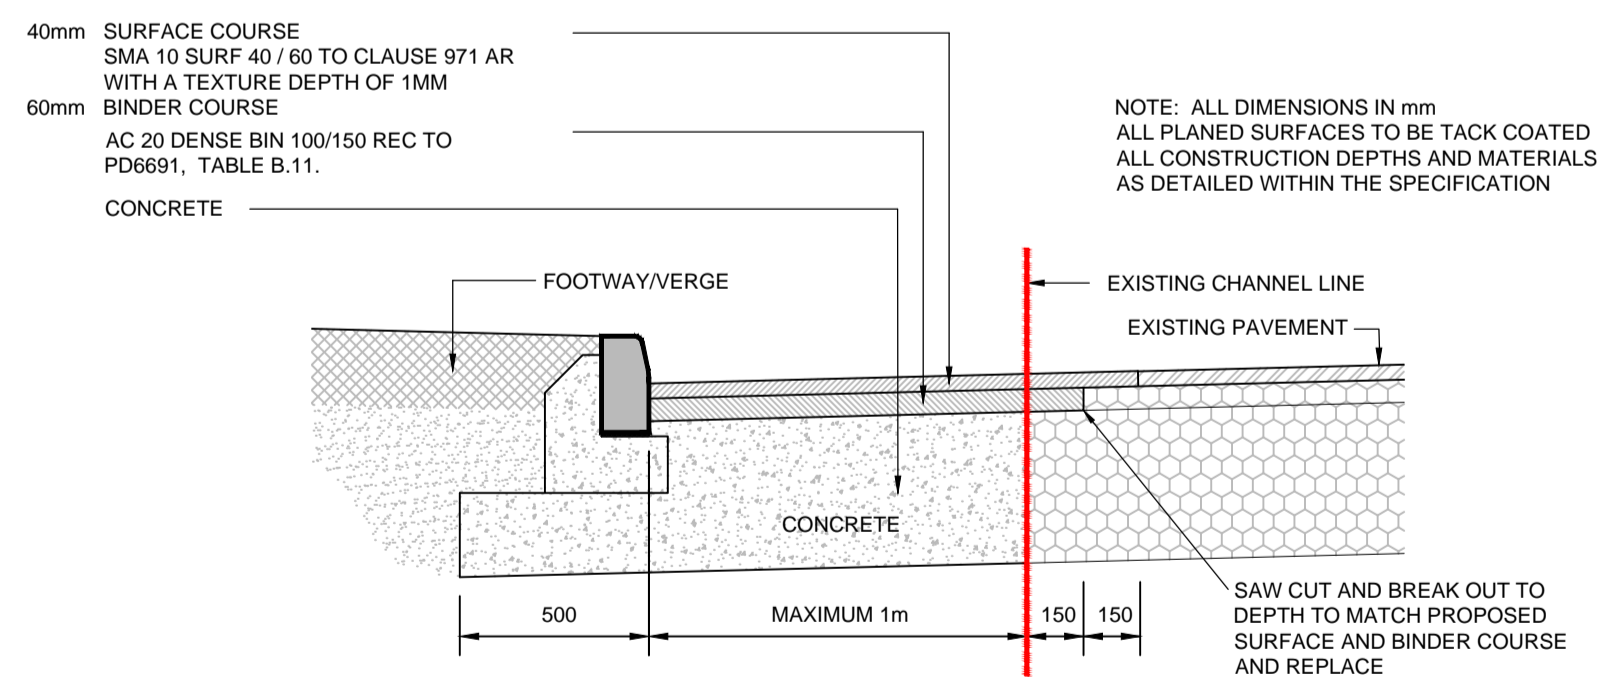

INSET A - NARROW WIDENING DETAIL
NOT TO SCALE

NOTE: ALL DIMENSIONS IN mm
ALL PLANNED SURFACES TO BE TACK COATED
ALL CONSTRUCTION DEPTHS AND MATERIALS
AS DETAILED WITHIN THE SPECIFICATION

NOTES

1. DO NOT SCALE FROM THIS DRAWING.
2. ALL DIMENSIONS ARE IN MILLIMETRES UNLESS NOTED OTHERWISE.
3. ALL LEVELS ARE IN METRES RELATIVE TO ORDNANCE DATUM NEWLYN UNLESS NOTED OTHERWISE.
4. ALL MATERIALS AND WORKMANSHIP WILL BE AS SPECIFIED IN THE SPECIFICATION UNLESS NOTED OTHERWISE.
5. THIS DRAWING IS TO BE READ IN CONJUNCTION WITH ALL DRAWINGS AND DOCUMENTATION ASSOCIATED WITH THE PROJECT.
6. THIS DRAWING HAS BEEN BASED UPON SURVEY INFORMATION SUPPLIED BY GREENHATCH GROUP LTD. AND ROYAL HASKONING DHV SHALL NOT BE LIABLE FOR ANY INACCURACY OR DEFICIENCIES ARISING FROM IT.
7. ALL LEVELS, DIMENSIONS AND LOCATIONS ARE TO BE CHECKED BY THE MAIN CONTRACTOR PRIOR TO COMMENCEMENT OF ANY WORK ON SITE.
8. ALL HIGHWAY WORKS TO BE CARRIED OUT IN ACCORDANCE WITH THE HIGHWAYS AGENCY SPECIFICATION FOR HIGHWAY WORKS AND AS AMENDED IN THE CLAUSES AND APPENDICES IN THE "SPECIFICATION OF CONTRACT DOCUMENTS".

KEY

- PROPOSED ROAD ALIGNMENT
- PLANE OFF 40mm AND RESURFACE CARRIAGEWAY
- 40mm THICK SMA 10 SURF 40 / 60 TO CLAUSE 971 AR
- ISLAND CONSTRUCTION
- 20mm 6mm NOMINAL DENSE BITUMEN MACADAM TO BS4987 CLAUSE 7.5, 200P BINDER
- 60mm 20mm NOMINAL AGGREGATE DENSE BITUMEN MACADAM TO BS4987 CLAUSE 6.5,
- 40mm 20mm NOMINAL AGGREGATE DENSE BITUMEN MACADAM TO BS4987 CLAUSE 6.5,
- NARROW WIDENING CONSTRUCTION. SEE INSET A FOR DETAILS.
- PROPOSED 150mm DEPTH TOPSOIL AND AND SEEDING

A	11.03.16	FIRST ISSUE	CH	PV	AC
REV	DATE	DESCRIPTION	BY	CHK	APP

REVISIONS

CLIENT

LAVER LEISURE

PROJECT

MONEYSTONE PARK,
WHISTON

TITLE

PROPOSED PAVEMENT AND
VERGE DETAILS

Windsor House, 37 Windsor Street
Chertsey, Surrey KT16 8AT
Tel: +44(0)1832 265556
Email: info.chertsey@rhdhv.com
Website: www.royalhaskoning.com

DRAWN	CH	CHECKED	PV	APPROVED	AC
-------	----	---------	----	----------	----

DATE	11.03.2016	SCALE AT A1	AS SHOWN	CLIENTS REF.	-
------	------------	-------------	----------	--------------	---

DRAWING No.	PB5196 - 0700	REVISION	A
-------------	---------------	----------	---