

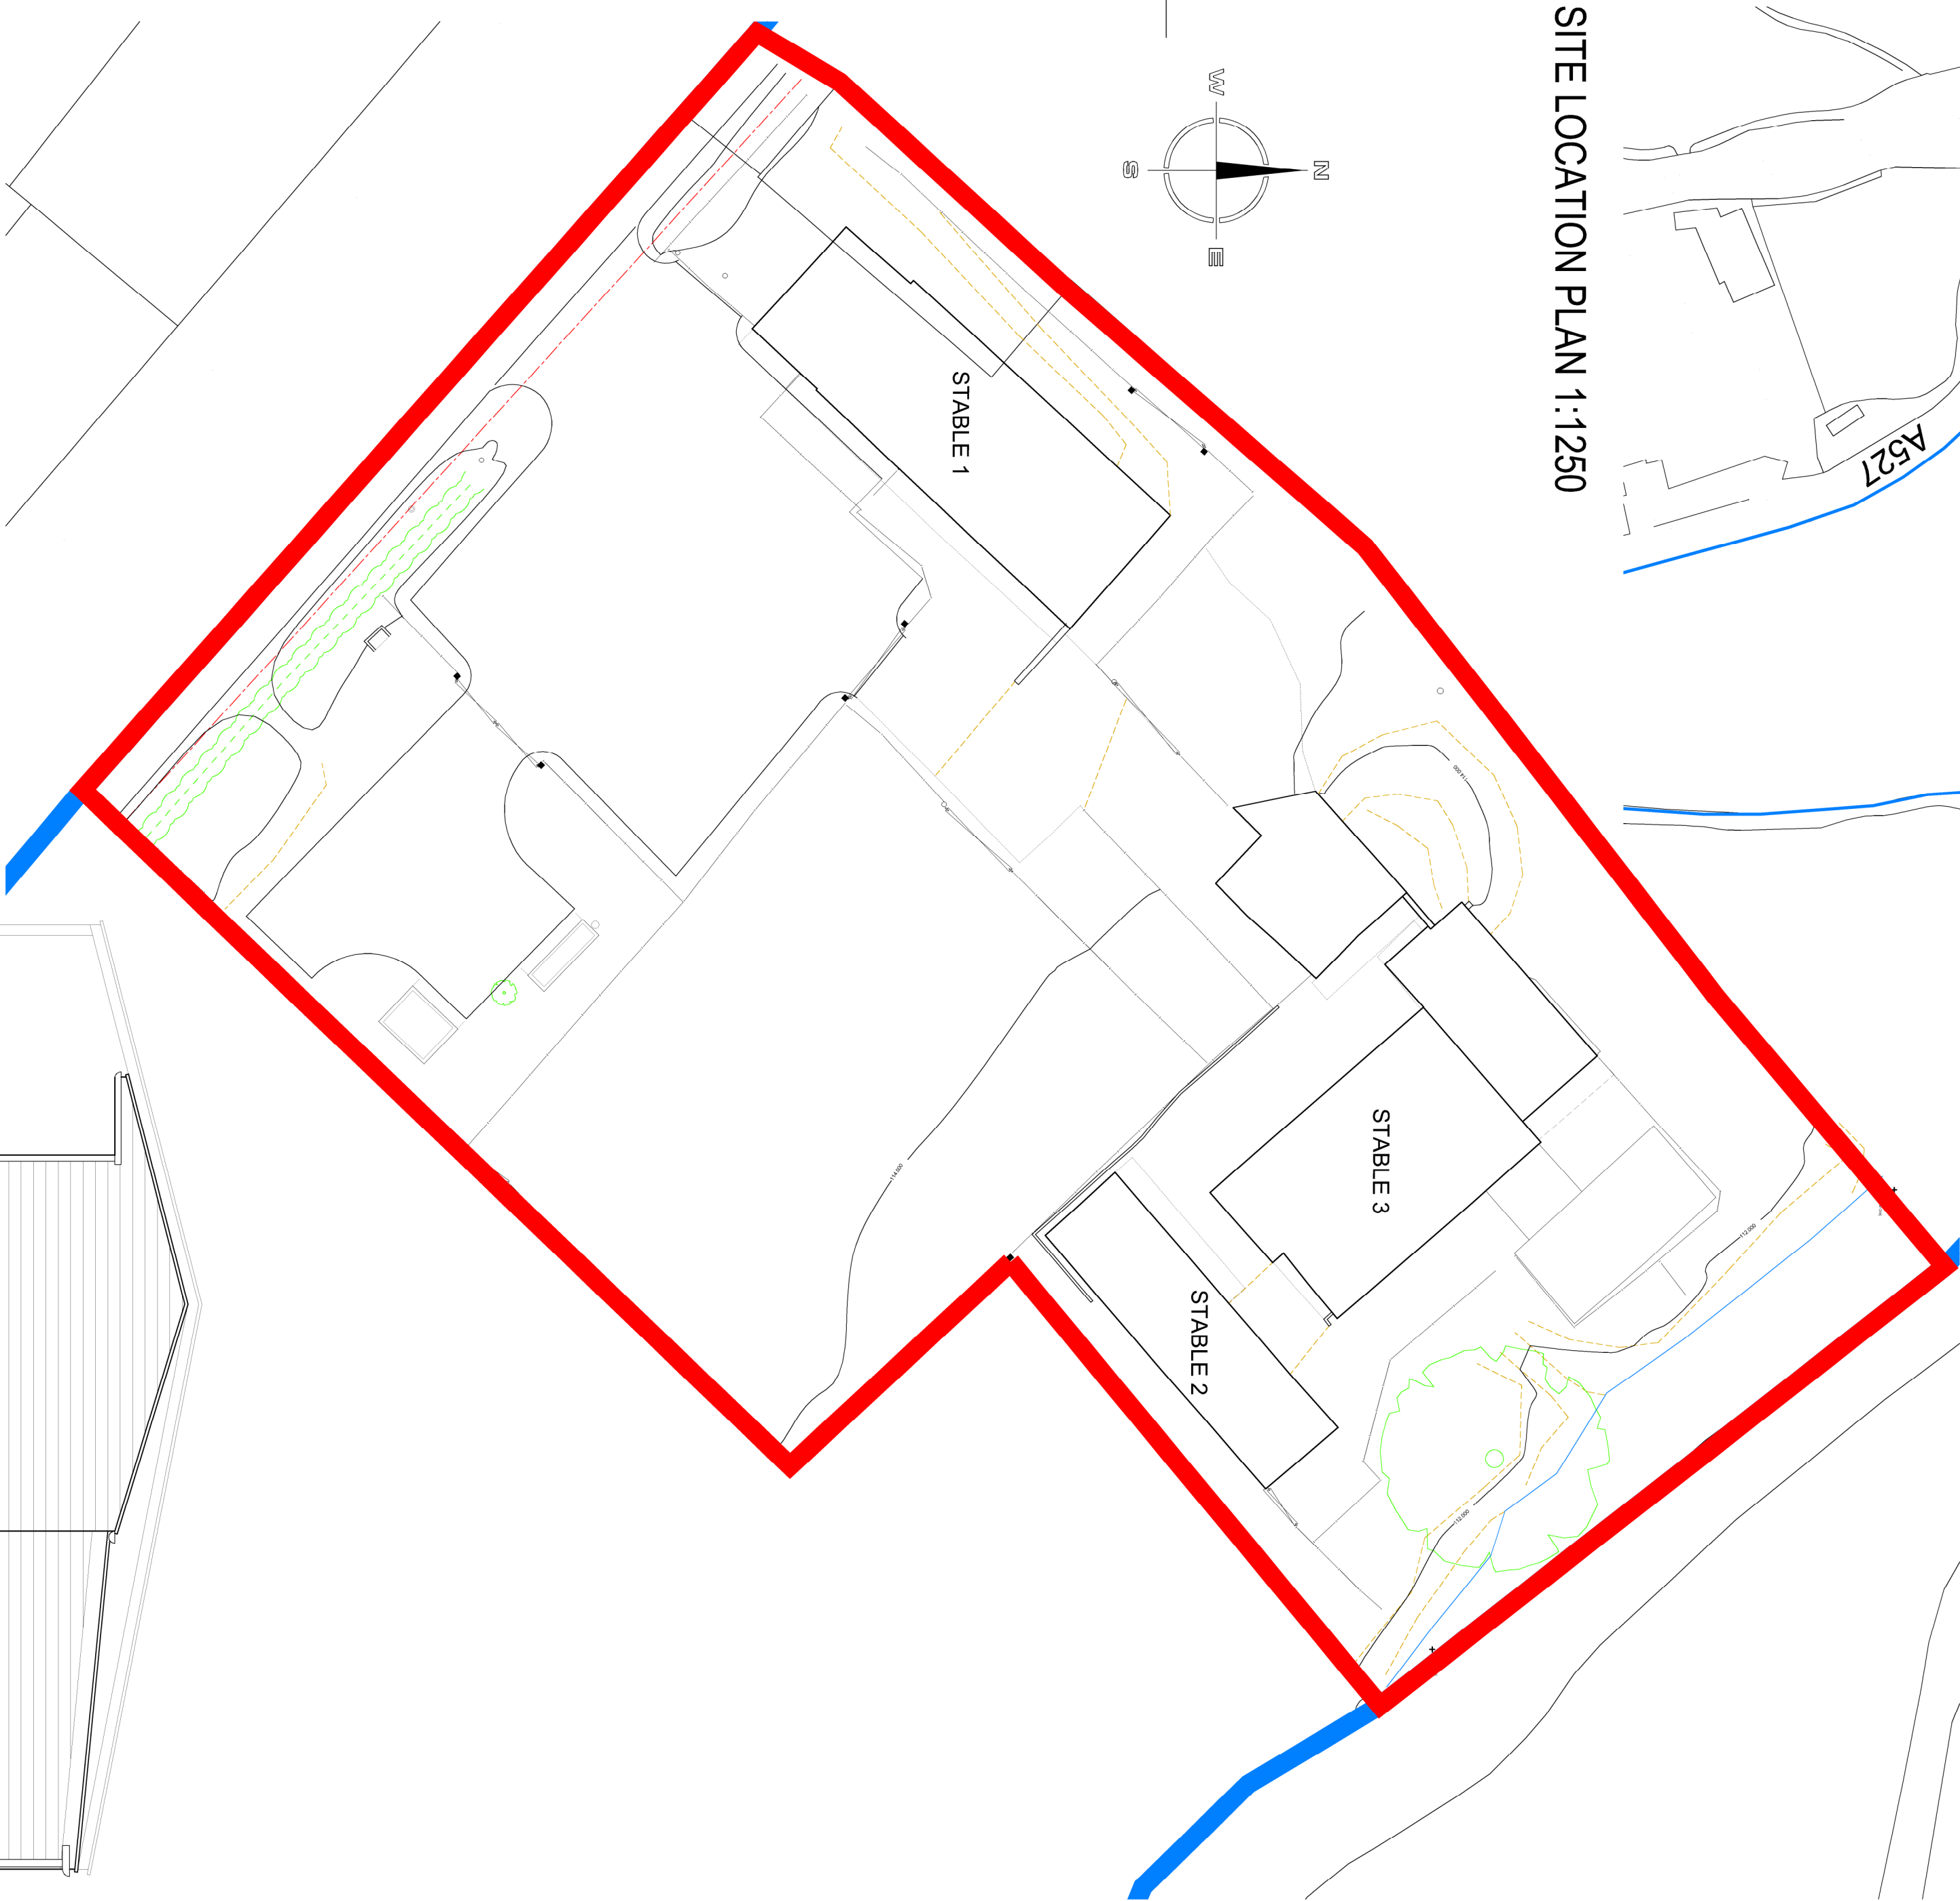



SITE LOCATION PLAN 1:1250

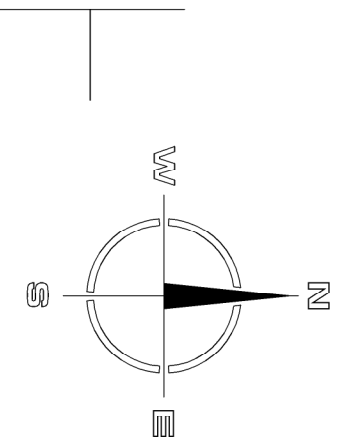


SITE PLAN 1:200

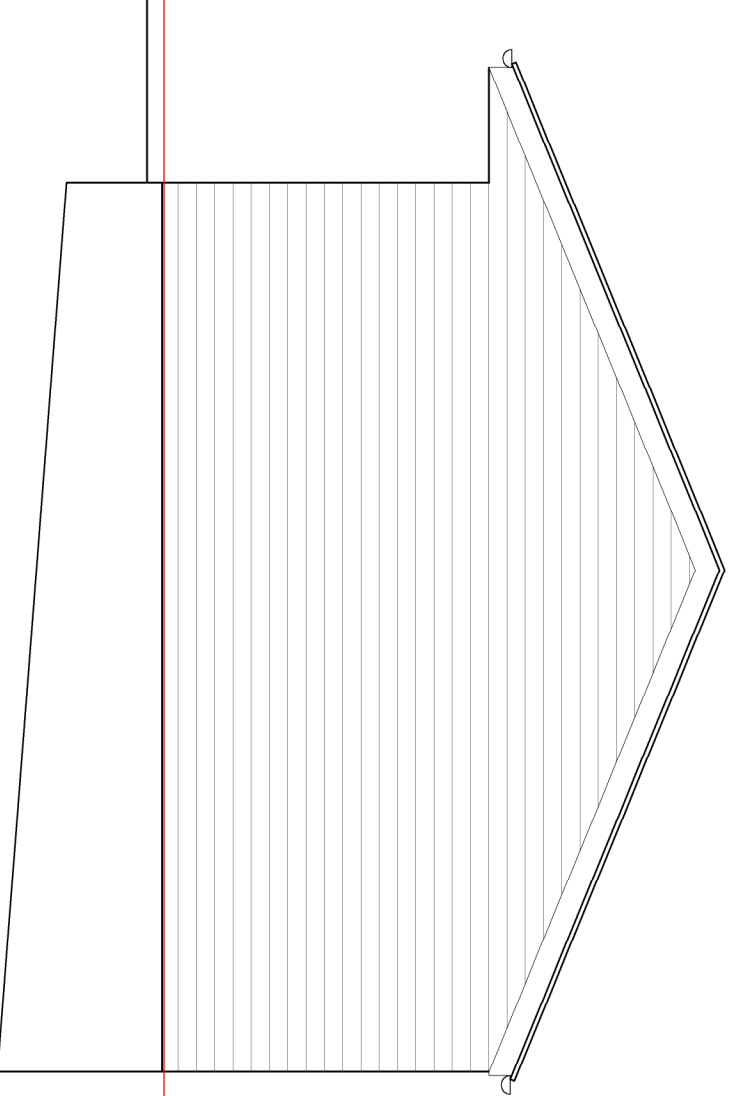


STABLE BLOCK 1 SIDE ELEVATION 1:50

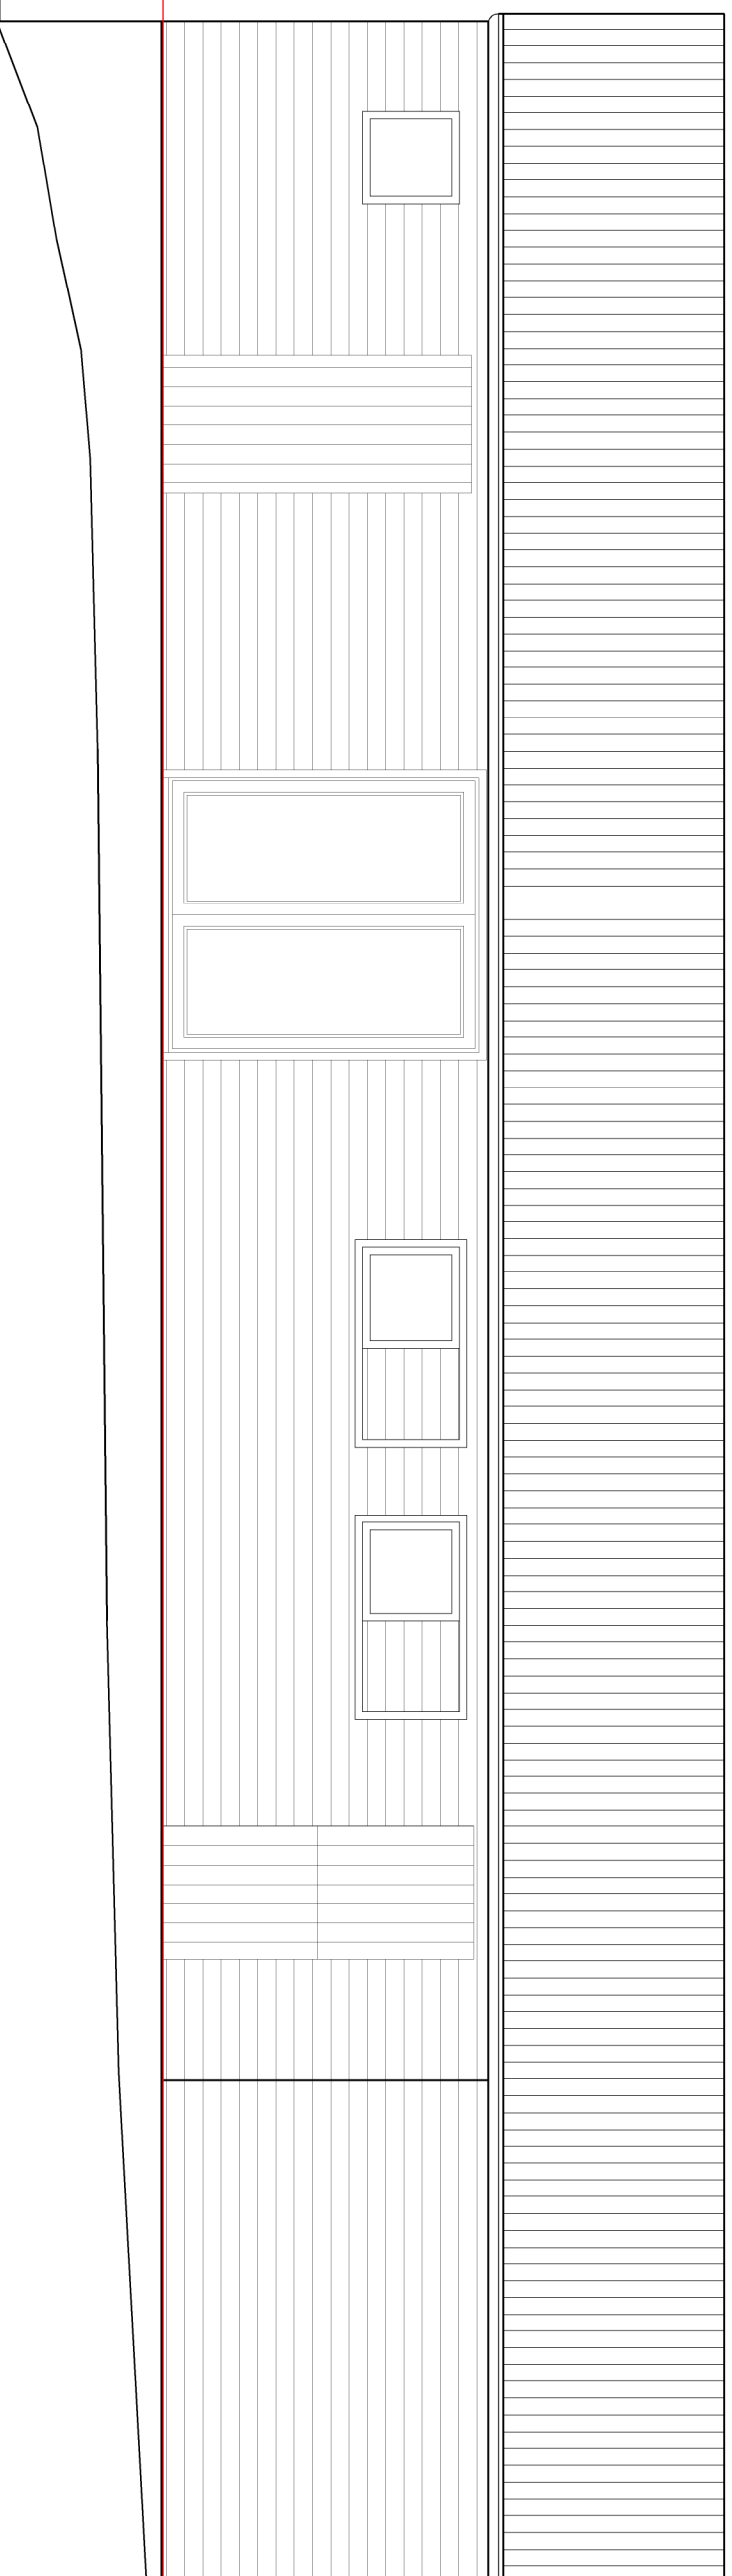


STABLE BLOCK 1 REAR ELEVATION 1:50

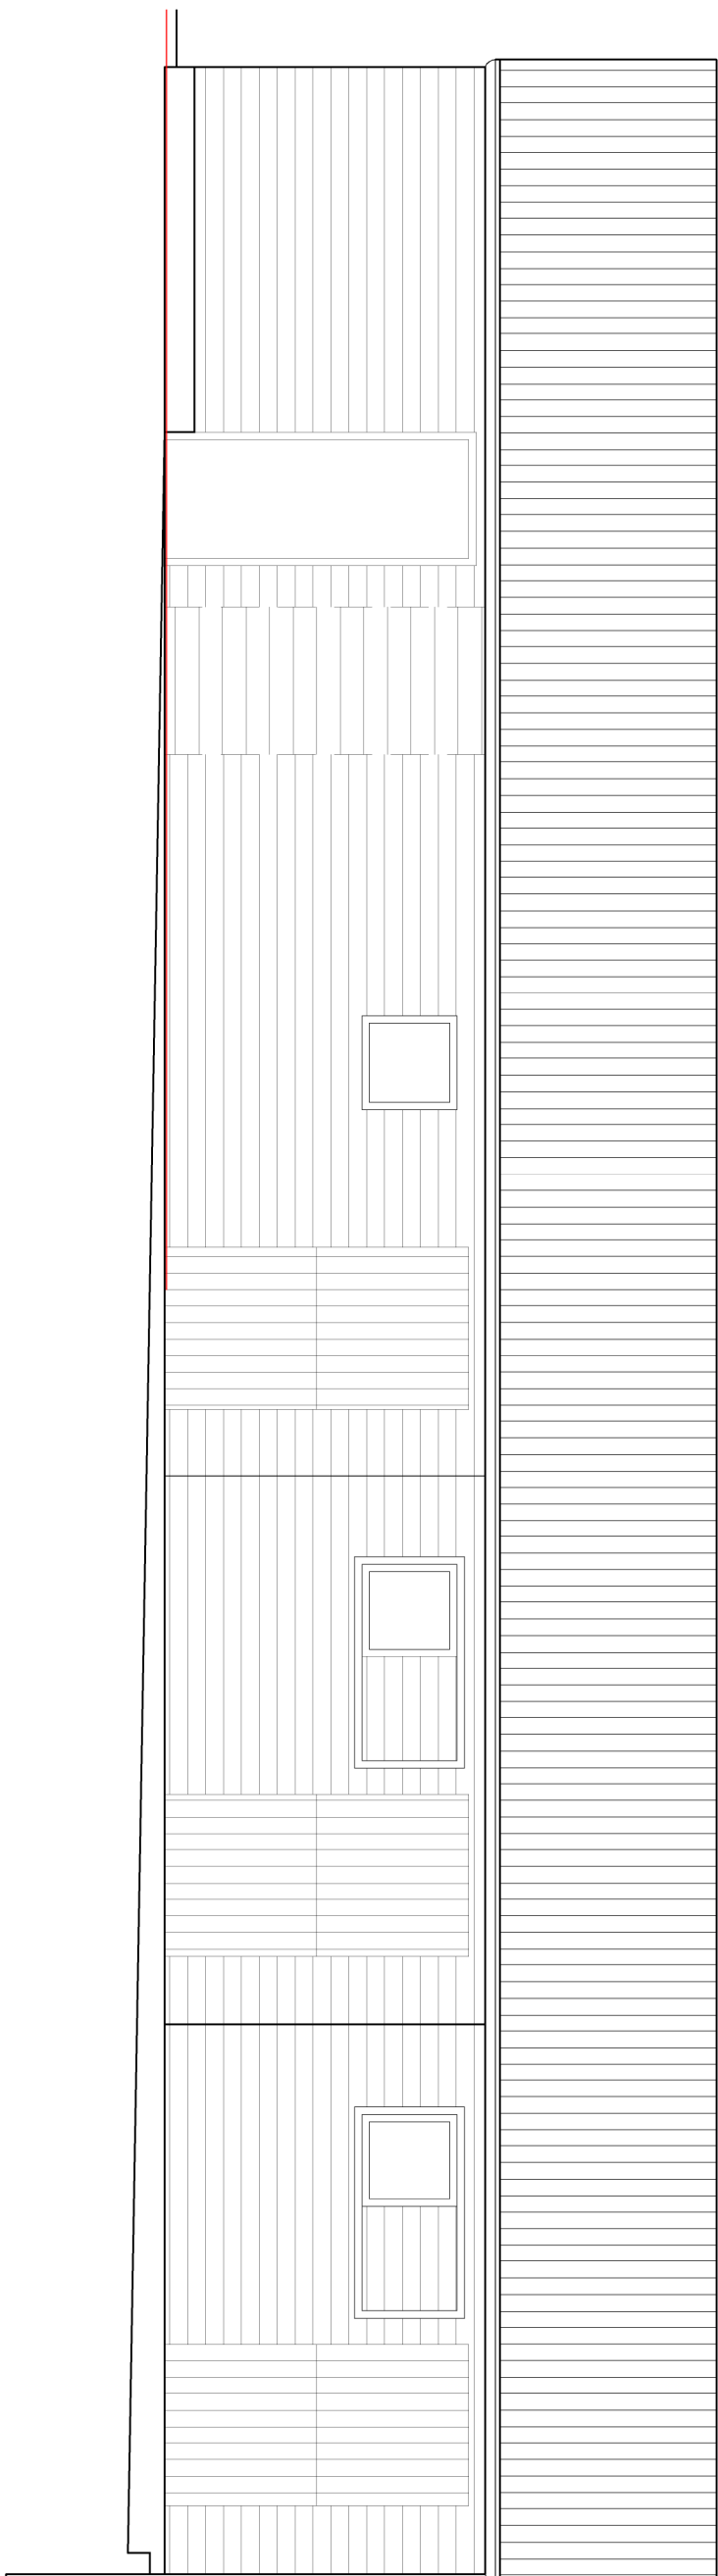


STABLE BLOCK 1 FRONT ELEVATION 1:50

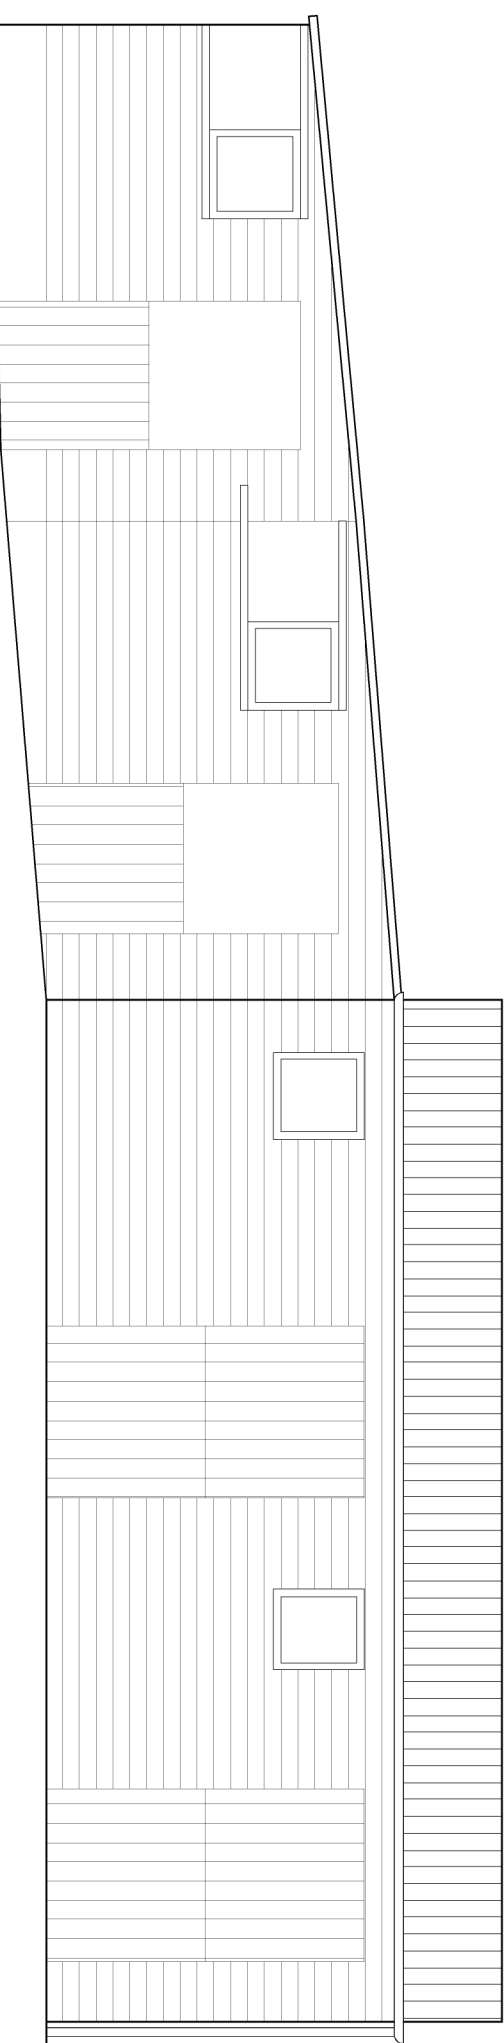


STABLE BLOCK 2 FRONT ELEVATION 1:50

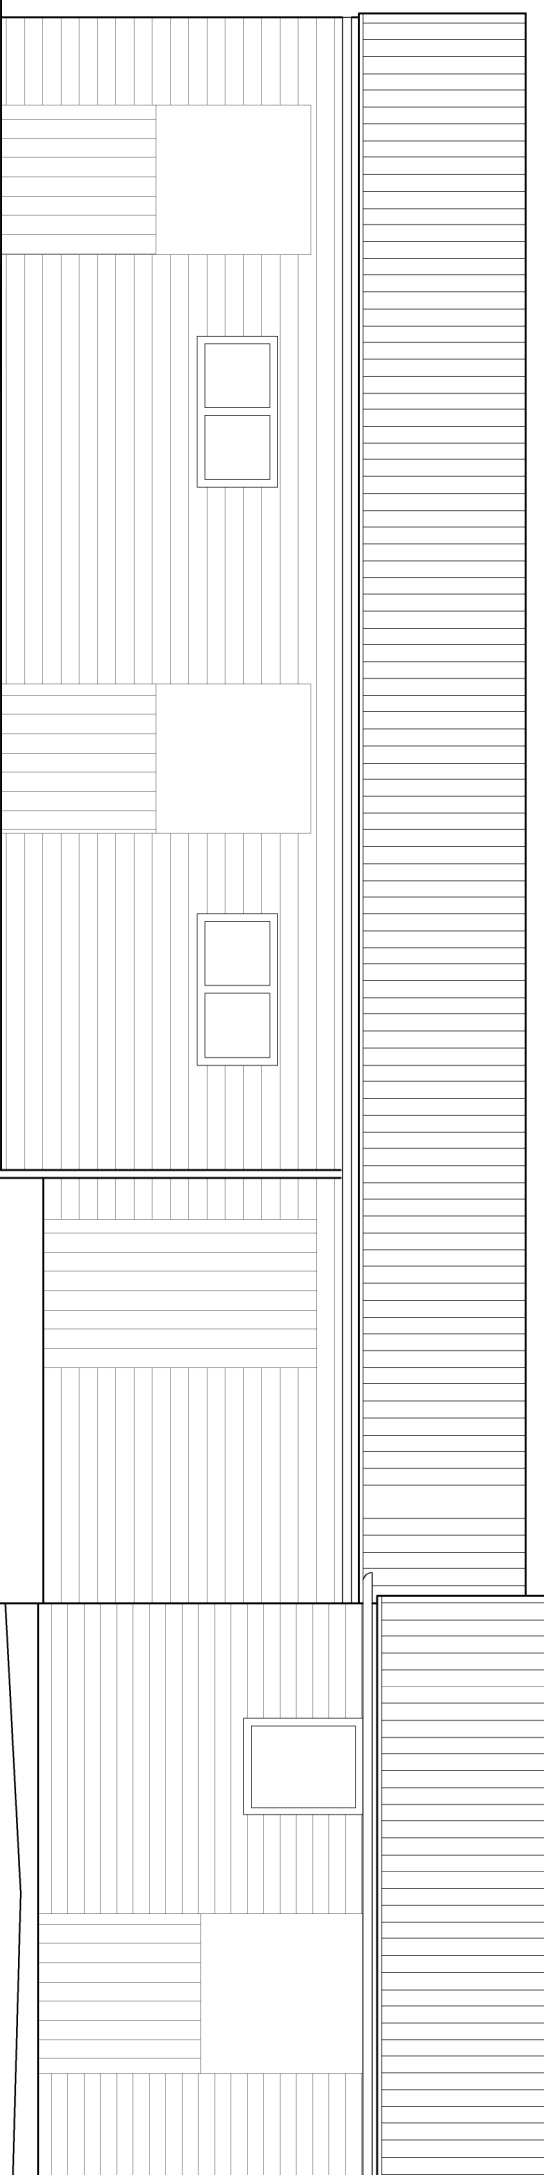

STABLE BLOCK 3 REAR ELEVATION 1:50

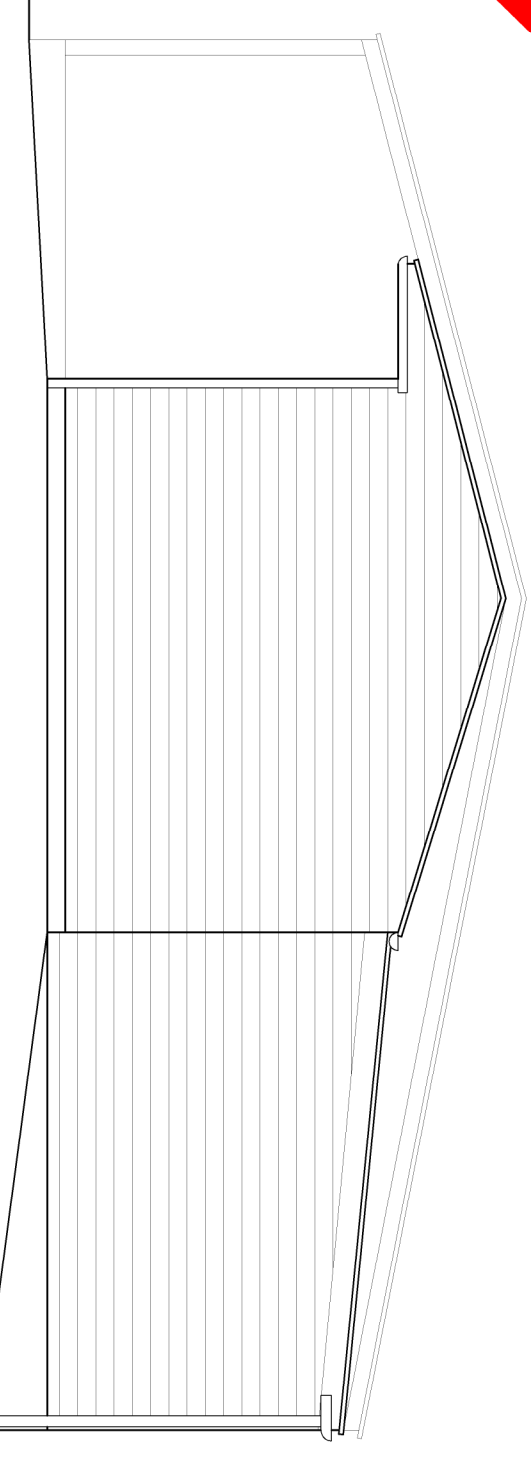

STABLE BLOCK 3 SIDE ELEVATION 1:50

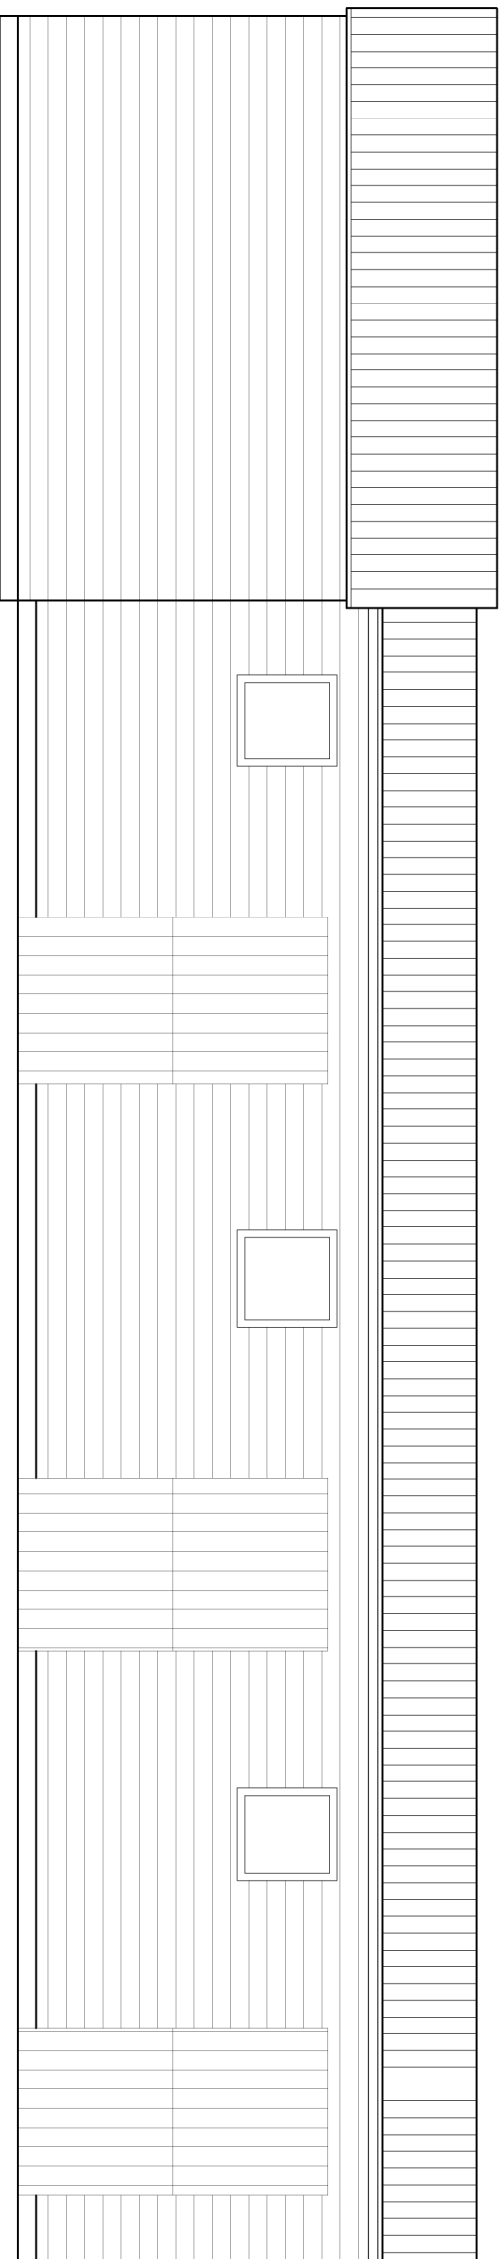

STABLE BLOCK 3 FRONT ELEVATION 1:50

Copyright of this drawing is vested in the Architect and it must not be copied or reproduced without consent. Figured dimensions only are to be taken from this drawing. All dimensions must be taken from the site and the appropriate fixings and be checked of any variation between drawing and site conditions. DO NOT SCALE OFF THE DRAWING. IN DOUBT ASK

Rev	Down	Comments	Date
-----	------	----------	------

**Hewitt&Carr**Architects  
2-4 Cross Street | Cheddle | Staffordshire ST10 1NP  
T: 01539 753888  
E: enquiries@hccarchitects.co.uk  
W: www.hccarchitects.co.uk

Client  
THE PLANT GROUP OF SIPS

Project  
Proposed New Dwelling  
Springbank Stables, Whitmore CW12 3NE

Title  
Plans and Elevations  
As Existing

Status  
Survey  
Date Mar 2016  
Scale @A1 As Stated  
Checked  
Drawn JOS  
Project No. 00492 PL(0)01