


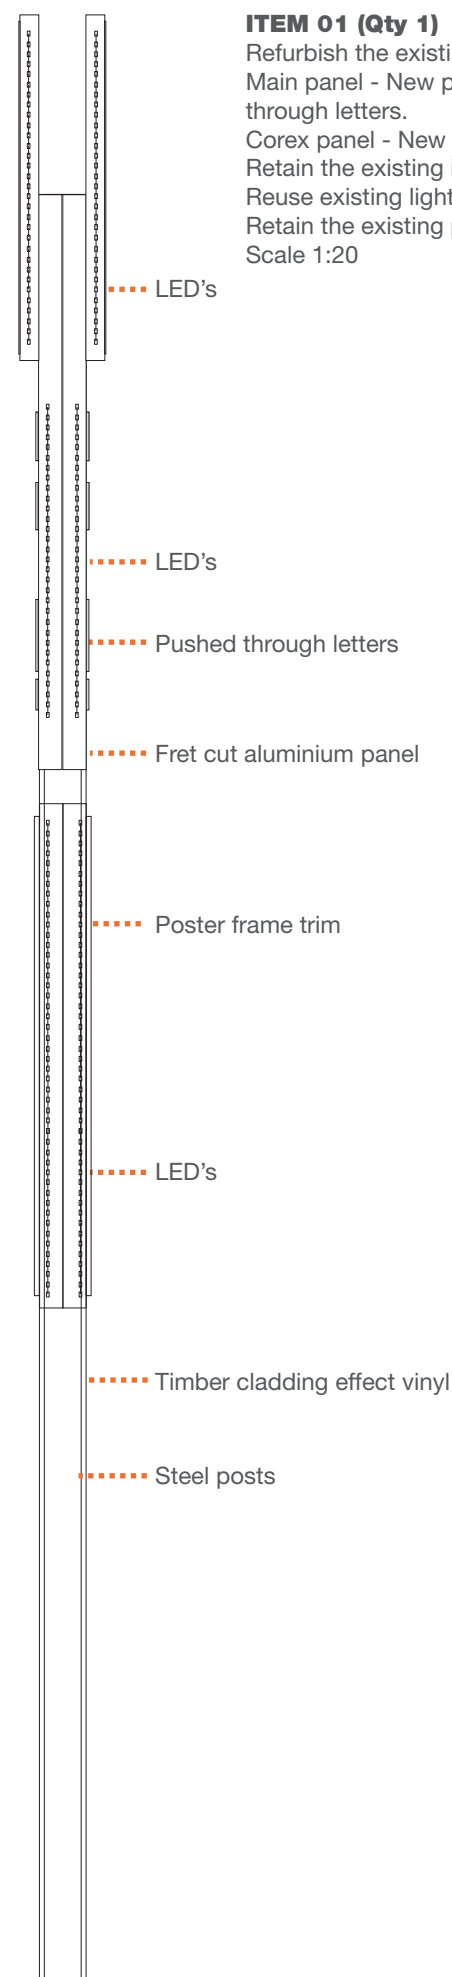

ITEM 01 (Qty 1)

Refurbish the existing double sided "Crown Carveries" totem sign.
Main panel - New panel finished grey, with a set of individual pushed through letters.
Corex panel - New panel covered with timber cladding effect vinyl.
Retain the existing internally illuminated poster frame.
Reuse existing light box fixings.
Retain the existing posts.
Scale 1:20



ITEM 02 (Qty 1)


Set of individual letters illuminated by trough light.
Scale 1:20



HEIGHT ABOVE GROUND 6500 mm

ITEM 03 (Qty 1)

Large decorative lantern.
Scale 1:20

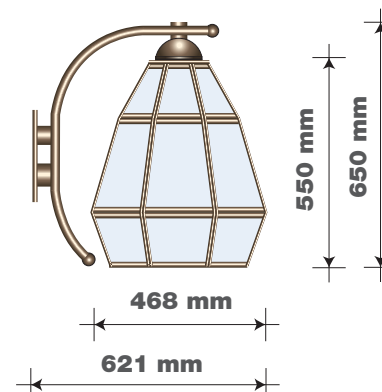

HEIGHT ABOVE GROUND 3000 mm

sign colours

Pantone 7711C
RAL 5018 (closest)
Dulux
10BG 22/275

White

Pantone 425C
RAL 7011 (closest)
Dulux
00NN 13/000

Timber

building colours

Dulux
30YY 46/036

Dulux
30YY 68/024

Dulux
90BG 17/090

Black

typefaces

house name Adelle Bold
secondary text Adelle Bold /
Adelle Sans Regular / Adelle Sans Semibold

MAB.
ASHBANK.
216 ASH RAOD,
WERRINGTON.
STOKE-ON-TRENT.
ST2 9EB.

122075
13/07/16 - ALG

ITEM 04A (Qty 1)


A set of individual internally illuminated 'STONEHOUSE' letters.
And a set of smaller pushed through acrylic letters.
All mounted on a backboard, with timber cladding effect vinyl.
Scale 1:20



HEIGHT ABOVE GROUND 6500 mm

ITEM 04B (Qty 1)


Internally illuminated logo.
Scale 1:20

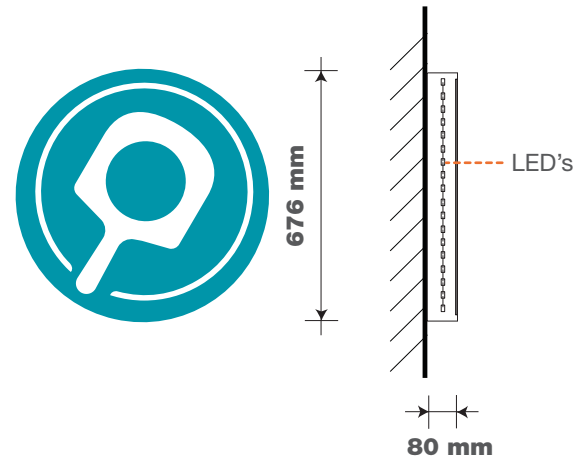

HEIGHT ABOVE GROUND 6500 mm

ITEM 05 (Qty 1)


Signwritten logo to a backboard.
Scale 1:20

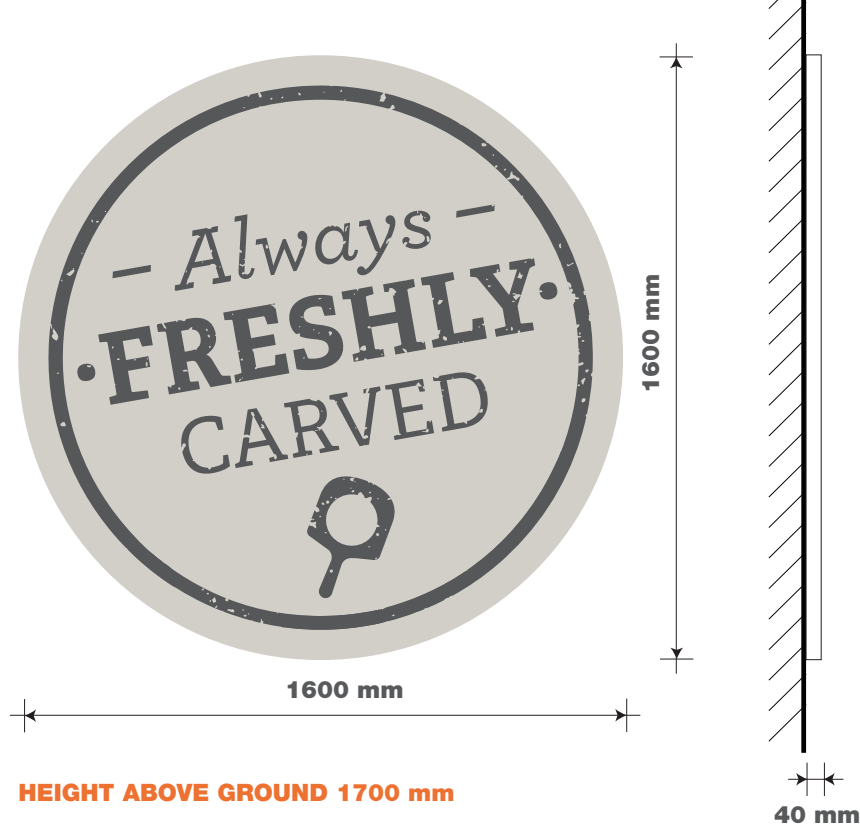

HEIGHT ABOVE GROUND 1700 mm

ITEM 06A & 06B (Qty 2) REFURB

Existing frame be repainted by the main contractor.
And a double sided formed aluminium header with applied vinyl graphics & a fret cut logo applied on top. Header to be added on site.
Scale 1:20

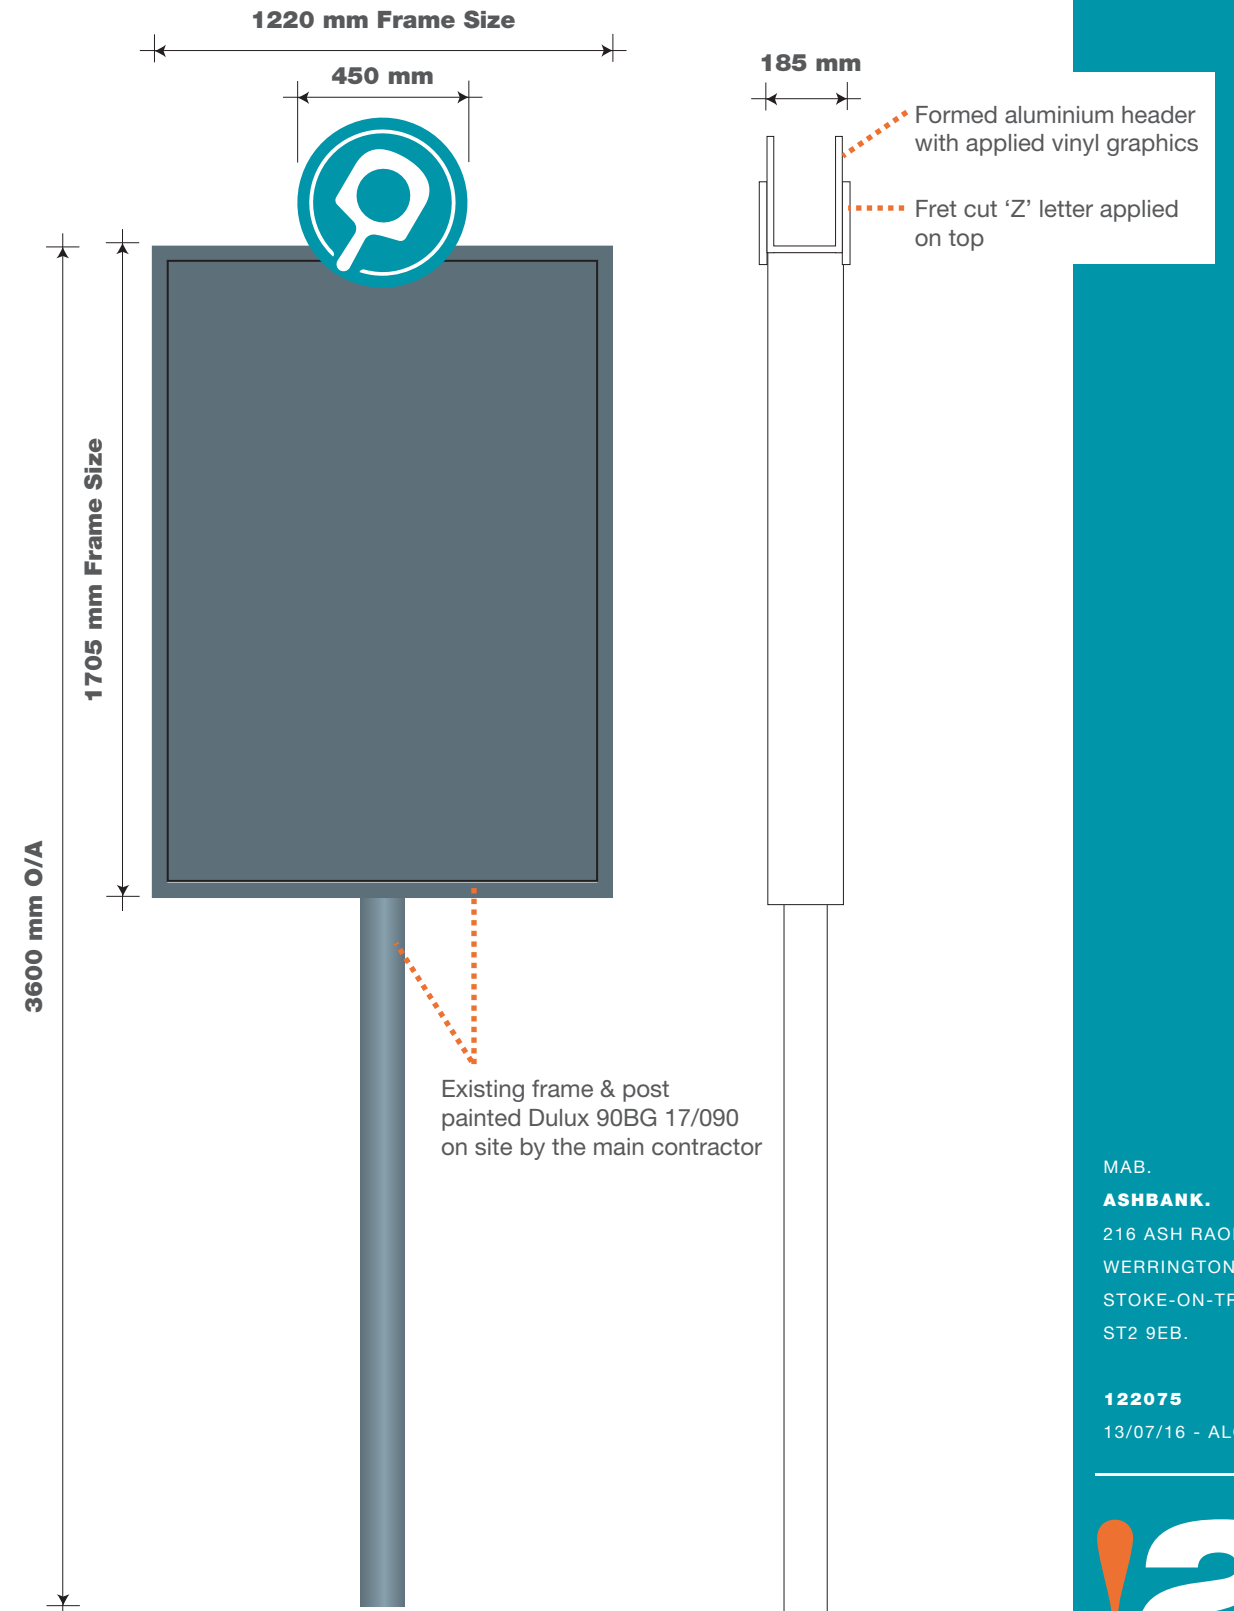


MAB.
ASHBANK.
216 ASH RAOD,
WERRINGTON.
STOKE-ON-TRENT.
ST2 9EB.

122075
13/07/16 - ALG

ITEM 07 (Qty 1)

Signwritten logo to a backboard.
Scale 1:20

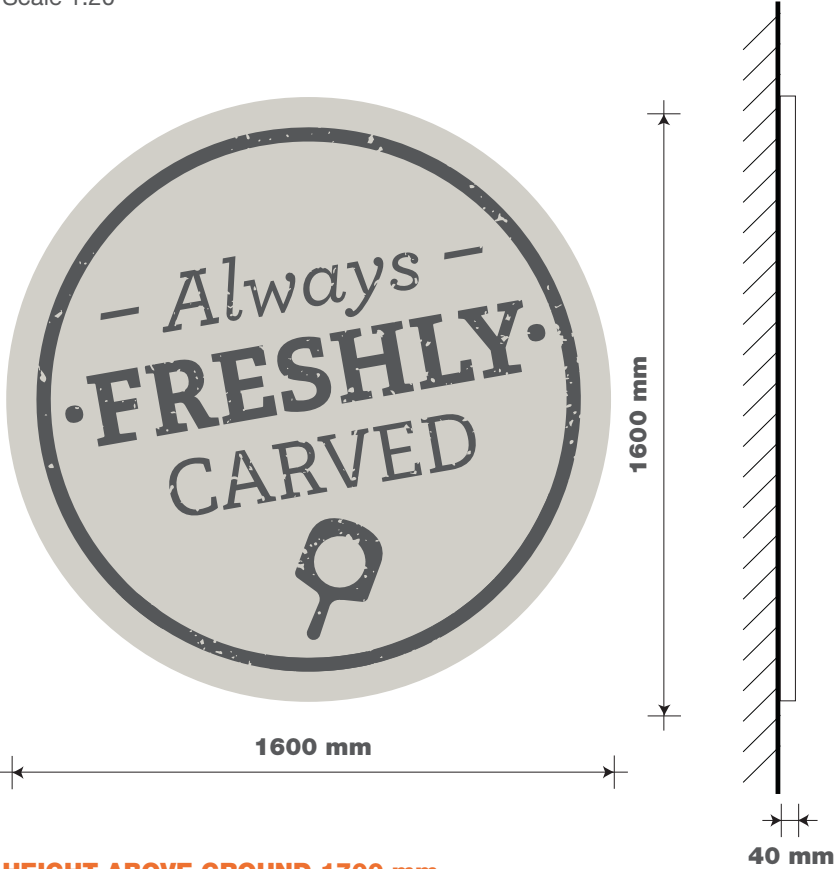

HEIGHT ABOVE GROUND 1700 mm

MAB.
ASHBANK.
216 ASH RAOD,
WERRINGTON.
STOKE-ON-TRENT.
ST2 9EB.

122075
13/07/16 - ALG






MAB.
ASHBANK.
216 ASH RAOD,
WERRINGTON.
STOKE-ON-TRENT.
ST2 9EB.

122075
13/07/16 - ALG




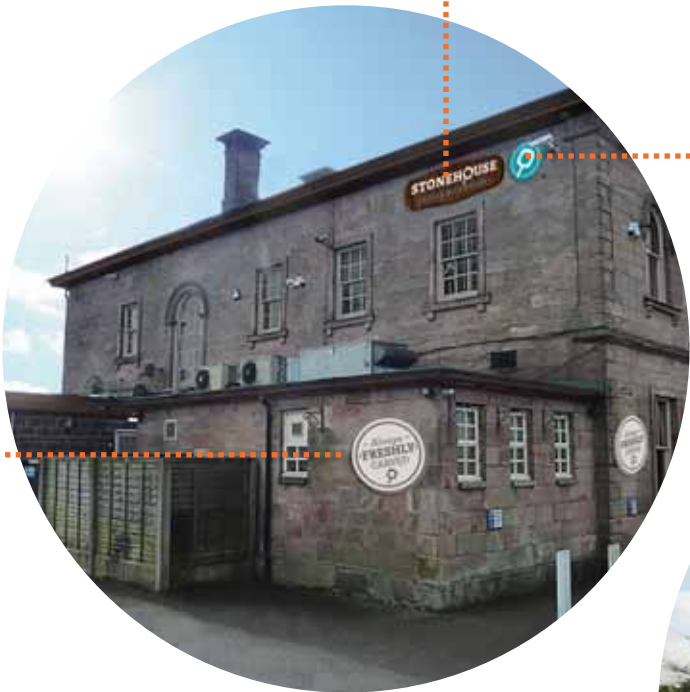

MAB.
ASHBANK.
216 ASH RAOD,
WERRINGTON.
STOKE-ON-TRENT.
ST2 9EB.

122075
13/07/16 - ALG



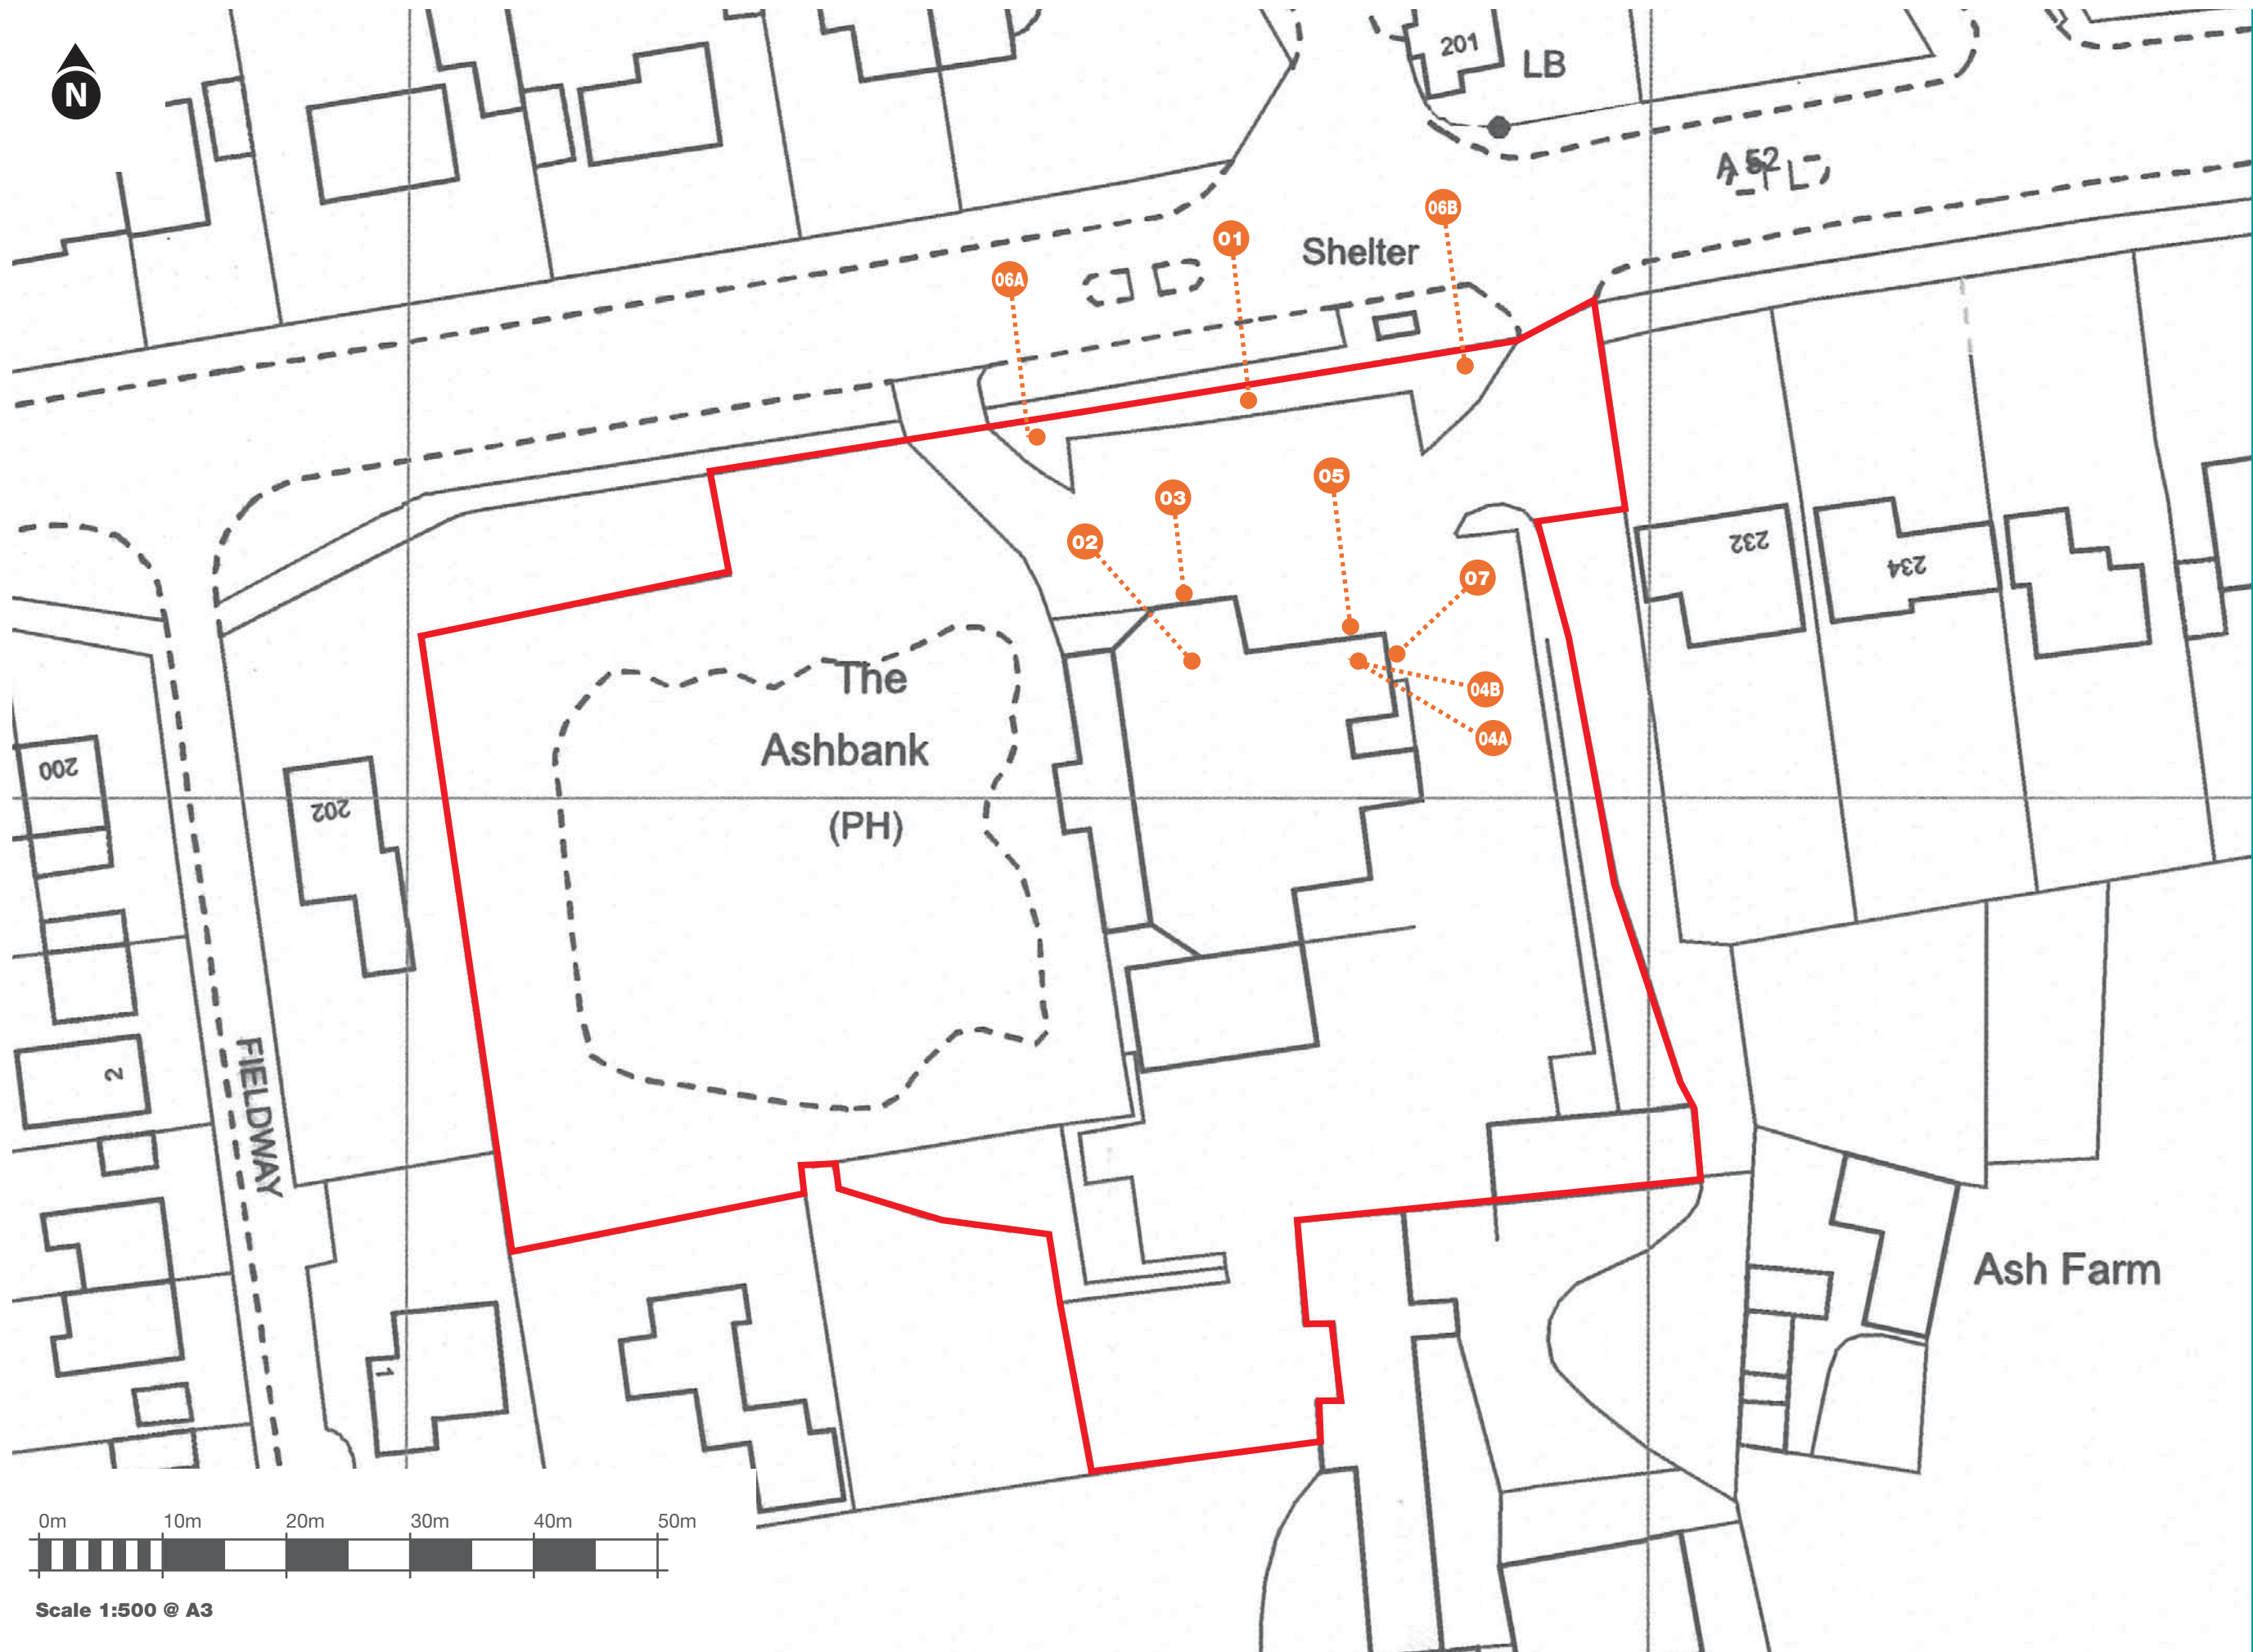

Scale 1:500 @ A3

MAB.
ASHBANK.
216 ASH RAOD,
WERRINGTON.
STOKE-ON-TRENT.
ST2 9EB.

122075
13/07/16 - ALG

