




PROPOSED RIGHT SIDE ELEVATION  
SCALE 1:100 @A3



PROPOSED REAR SIDE ELEVATION  
SCALE 1:100 @A3

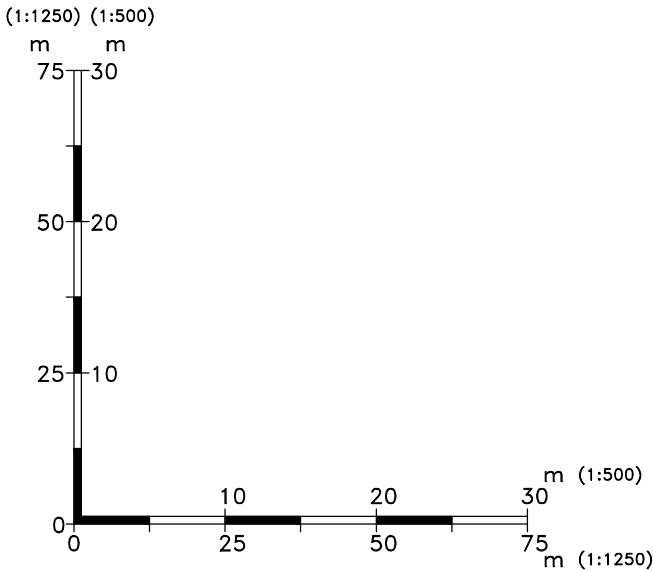

- 1) Sideland Window-Exclusive PVCu Casement Windows  
R3, 415 mm. wide x 1095 mm. high, Finish: White, Furniture Style: Modern, Glass Whole Frame: 4mm Clear, Handle Finish: White, Restrictor Type: Non-Locking, Sash Finish: White, Sealed Unit Type: Energy Saver Plus, Spacer Colour: Silver/Grey, Style: Standard, Window Boards: White
- 2) WC Window-PVCu TRADITIONAL TILT SASH WINDOWS  
HT1, 715 mm. wide x 1080 mm. high, 1st Transom: 520, Finish: White, Furniture Finish: White, Gasket Colour: White, Glass Whole Frame: 4mm Clear, Grn/Lead Style Lvl 1: Authentic Georgian, Grn/Lead Style Lvl 2: Authentic Georgian, Sealed Unit Type: Energy Saver Plus, Spacer Colour: Silver/Grey, Window Boards: White
- 3) Bathroom Window-PVCu TRADITIONAL TILT SASH WINDOWS  
HT1, 935 mm. wide x 1400 mm. high, 1st Transom: 680, Finish: White, Furniture Finish: White, Gasket Colour: White, Glass Whole Frame: Mayflower, Grn/Lead Style Lvl 1: Authentic Georgian, Grn/Lead Style Lvl 2: Authentic Georgian, Sealed Unit Type: Energy Saver Plus, Spacer Colour: Silver/Grey, Toughened Glass, Window Boards: White
- 4) Rearland Window-PVCu TRADITIONAL TILT SASH WINDOWS  
HT1, 775 mm. wide x 1400 mm. high, 1st Transom: 680, Finish: White, Furniture Finish: White, Gasket Colour: White, Glass Whole Frame: 4mm Clear, Grn/Lead Style Lvl 1: Authentic Georgian, Grn/Lead Style Lvl 2: Authentic Georgian, Sealed Unit Type: Energy Saver Plus, Spacer Colour: Silver/Grey, Window Boards: White

EXISTING WINDOWS AND DOORS

Timber Windows with single glazing

PROPOSED WINDOWS AND DOORS

PVCu windows with white finish and double glazing

VIEWED FROM OUTSIDE

NOTES

1. All dimensions are in millimetres(mm) & levels in meters(m) unless noted otherwise.  
2. This drawing to be read in conjunction with all relevant specifications.  
3. All work to comply with the relevant British Standards, GGF Codes of Practice and Building Regulations if non exempt.

REVISION

PROJECT NUMBER  
CT2779AU

CLIENT  
MR A WEAVER

MOUNT PLEASANT HOUSE, CLERK BANK  
LEEK, STAFFORDSHIRE

ST13 5HB

TITLE  
PROPOSED ELEVATIONS

DRAWN MP	CHECKED SR	DATE 25 July 2016	SCALE AS SHOWN @ A3
-------------	---------------	----------------------	------------------------

DRG. NO. 2779/PP/03

REVISION



EVEREST HOUSE  
SOPERS ROAD  
CUFFLEY  
POTTERS BAR  
HERTFORDSHIRE  
EN6 4SG

© Crown copyright. All rights reserved. Licence number 0100042205  
© Crown copyright. All rights reserved. Licence number 0100031673