




EXISTING  
ROOF PLAN

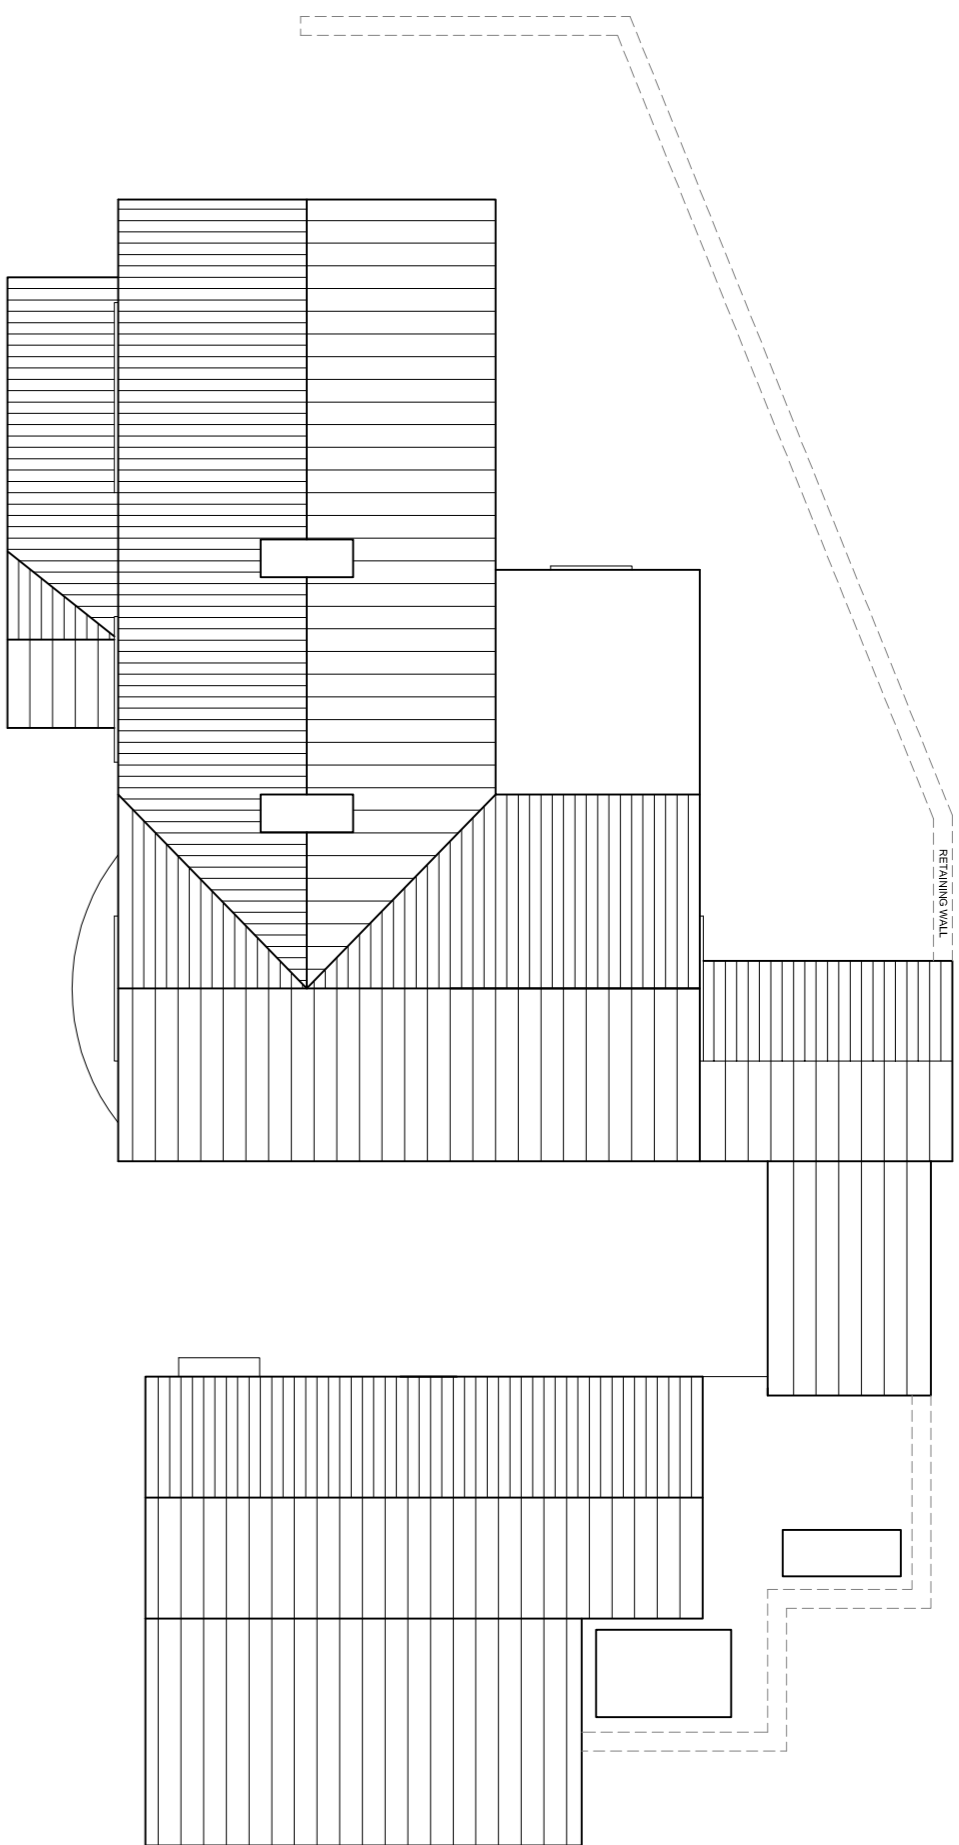


EXISTING FIRST  
FLOOR PLAN

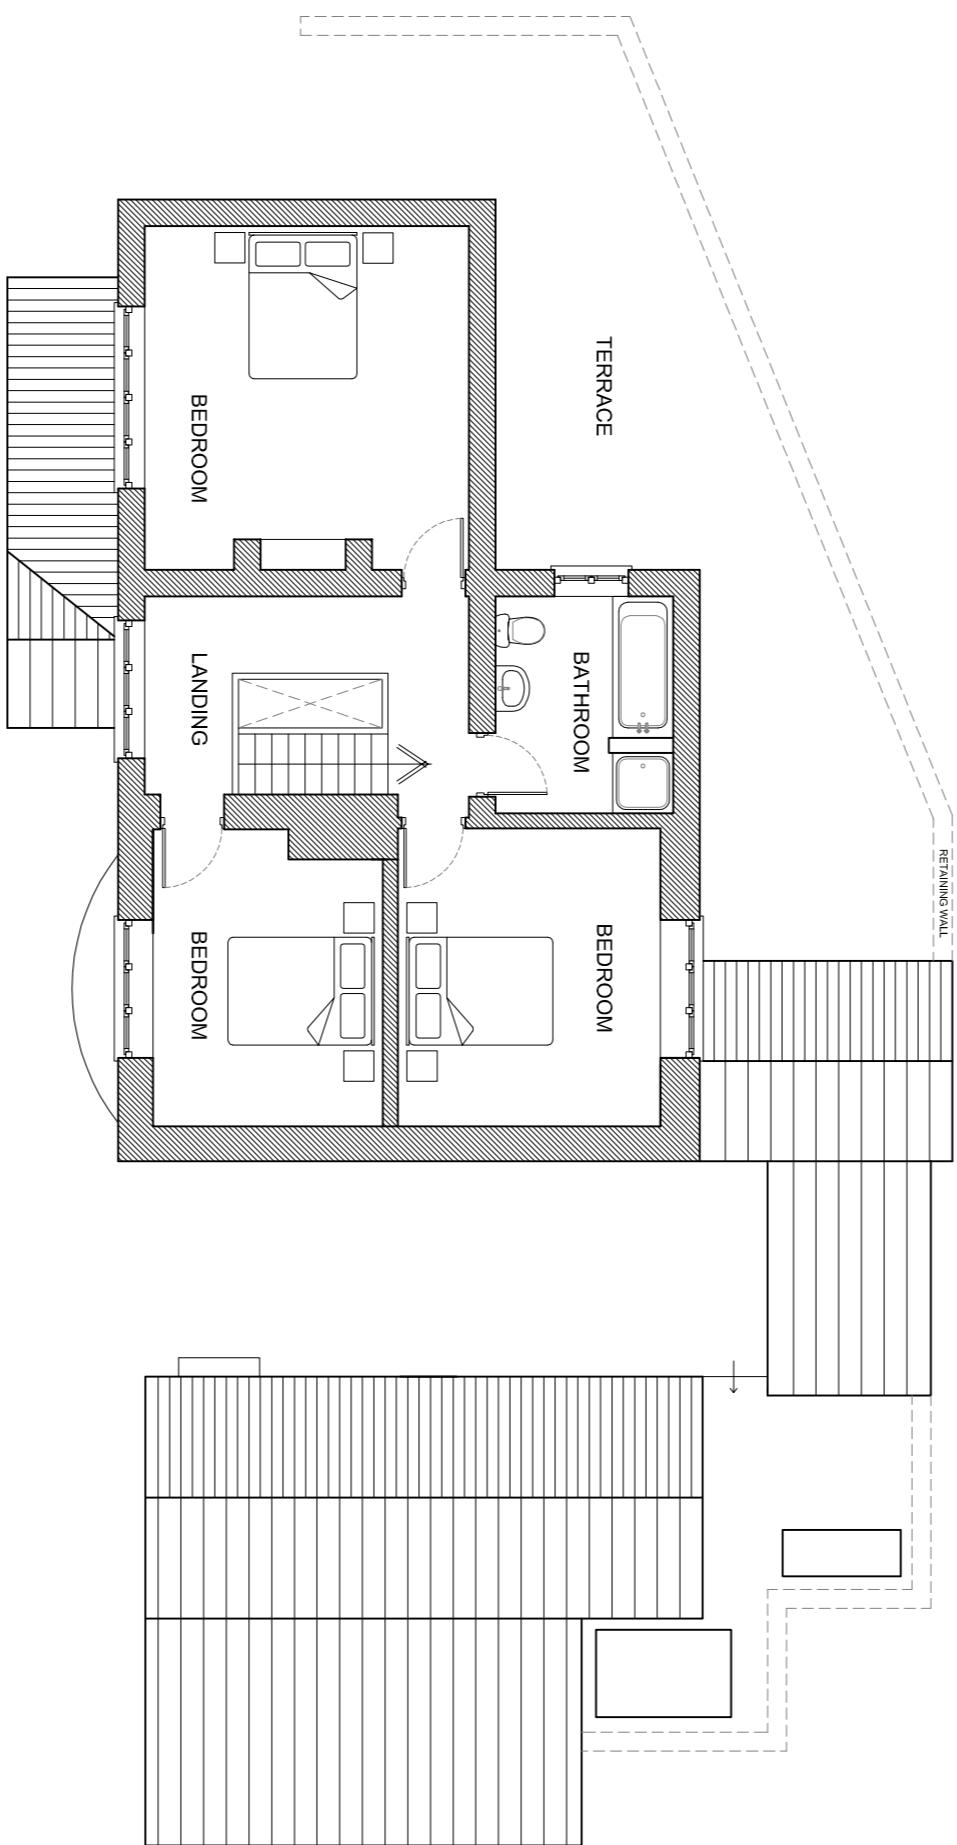


EXISTING GROUND  
FLOOR PLAN

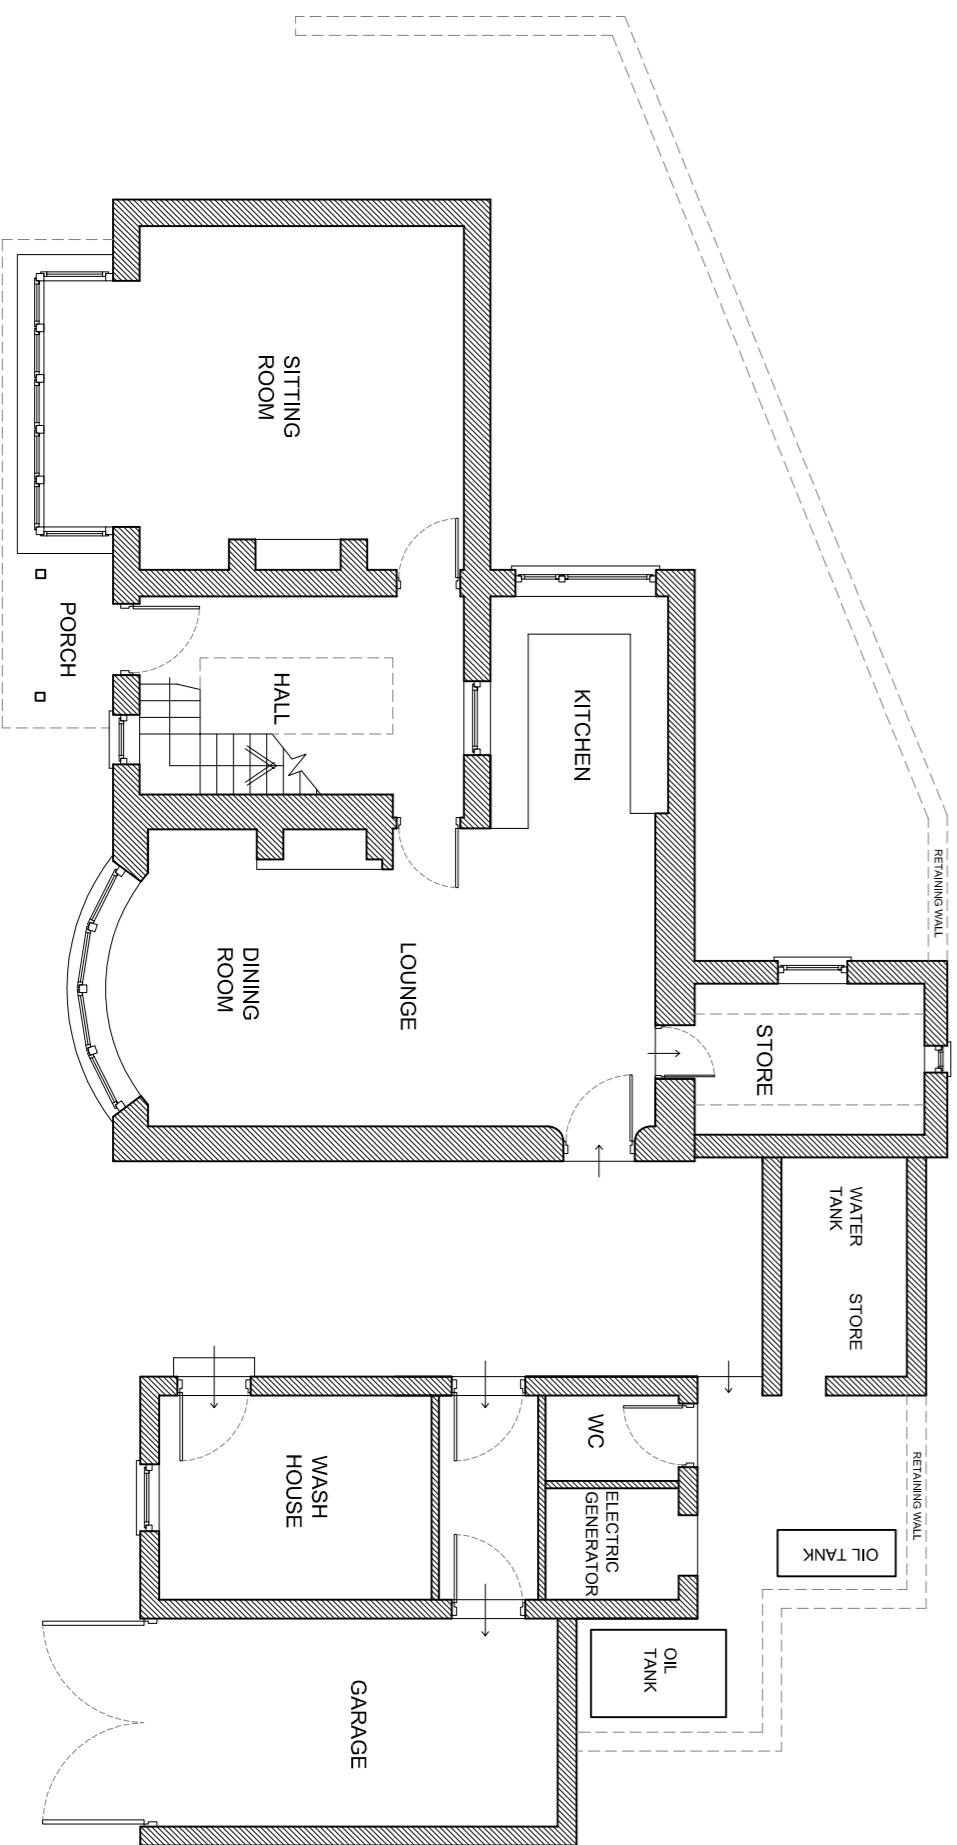


FRONT ELEVATION

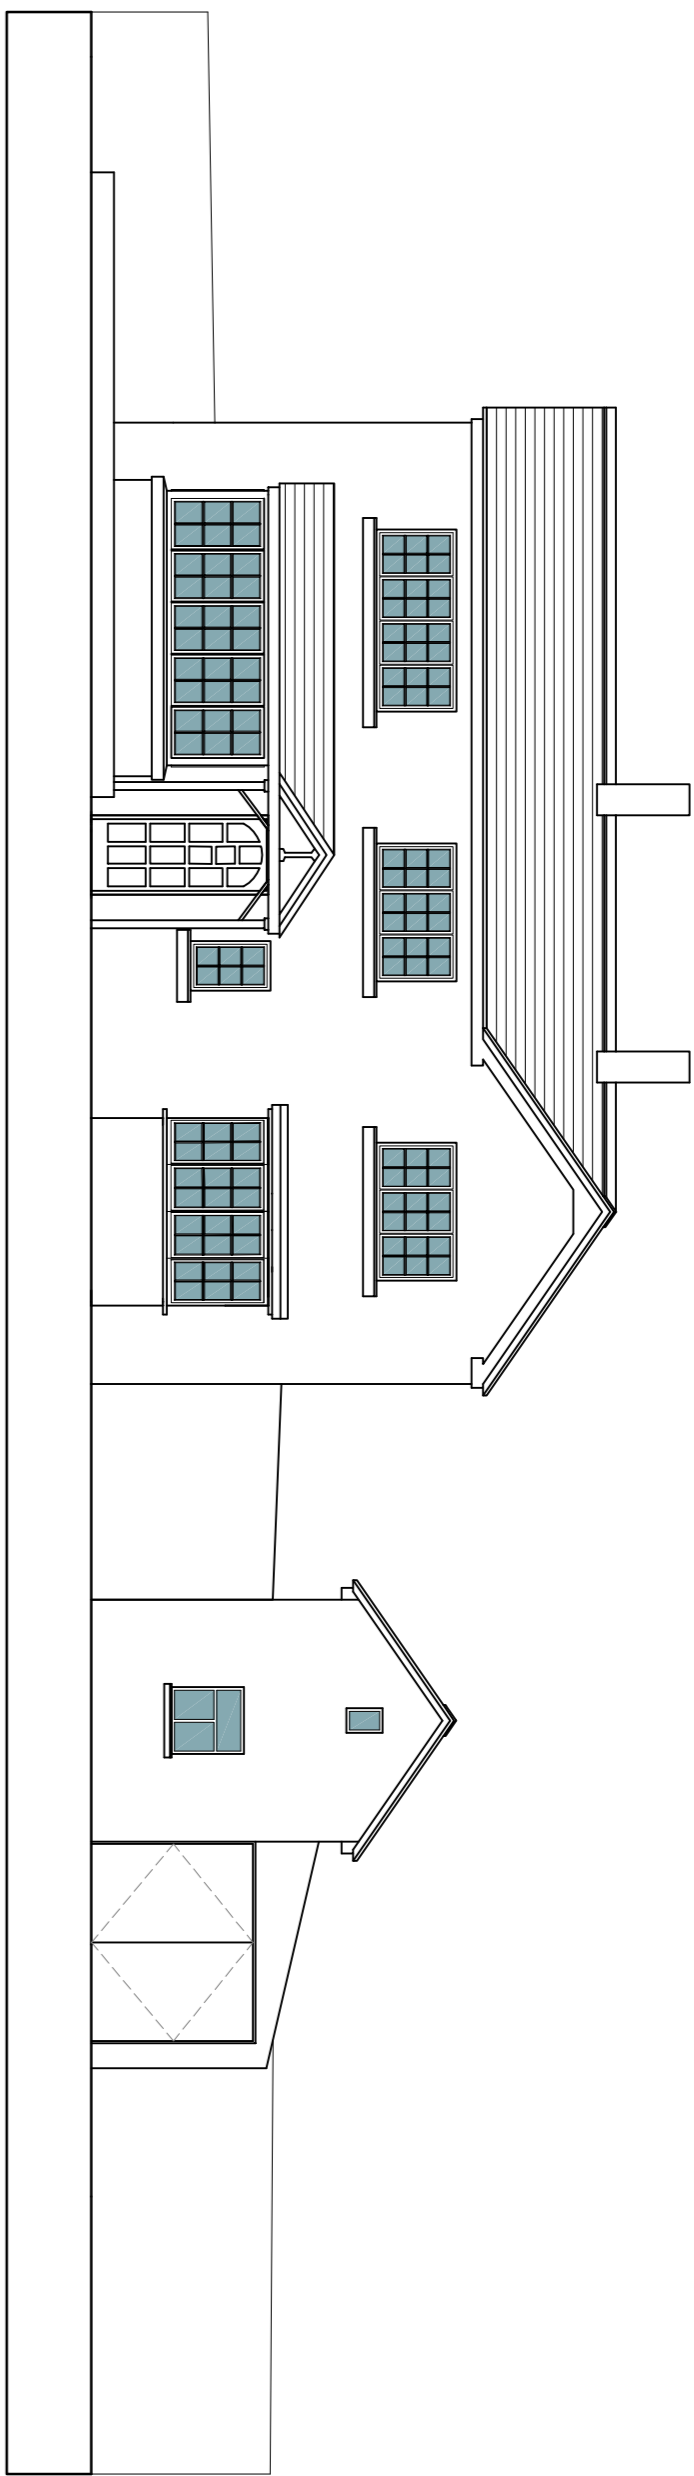

REAR ELEVATION

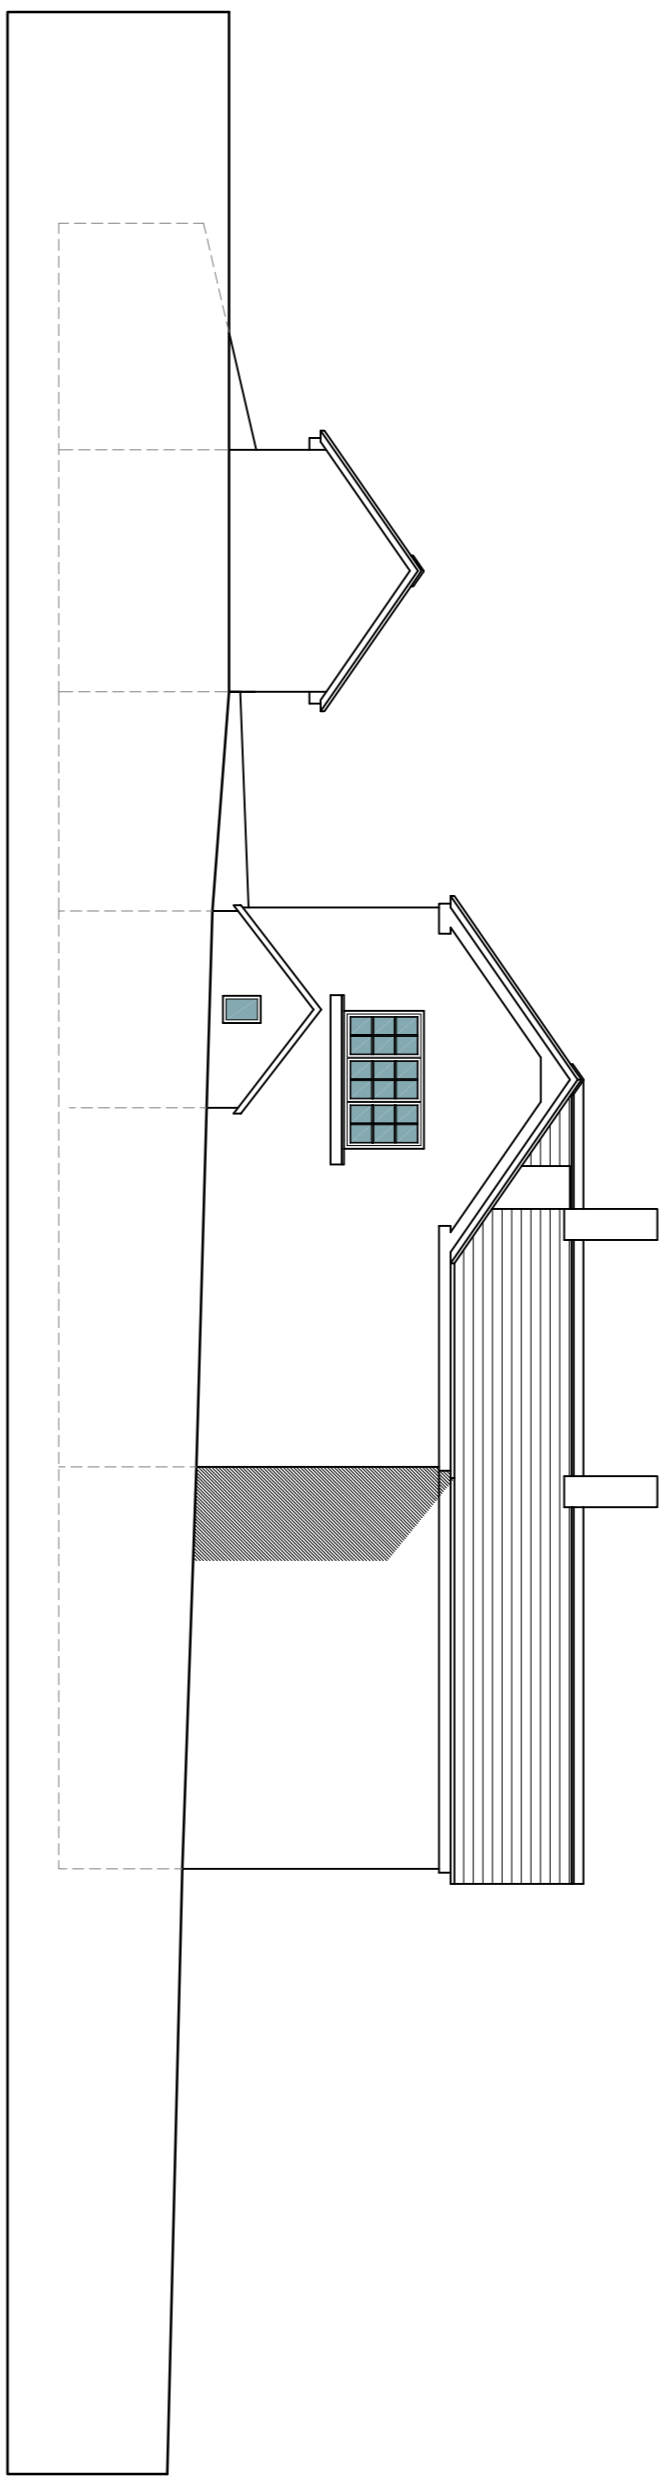

SIDE ELEVATION

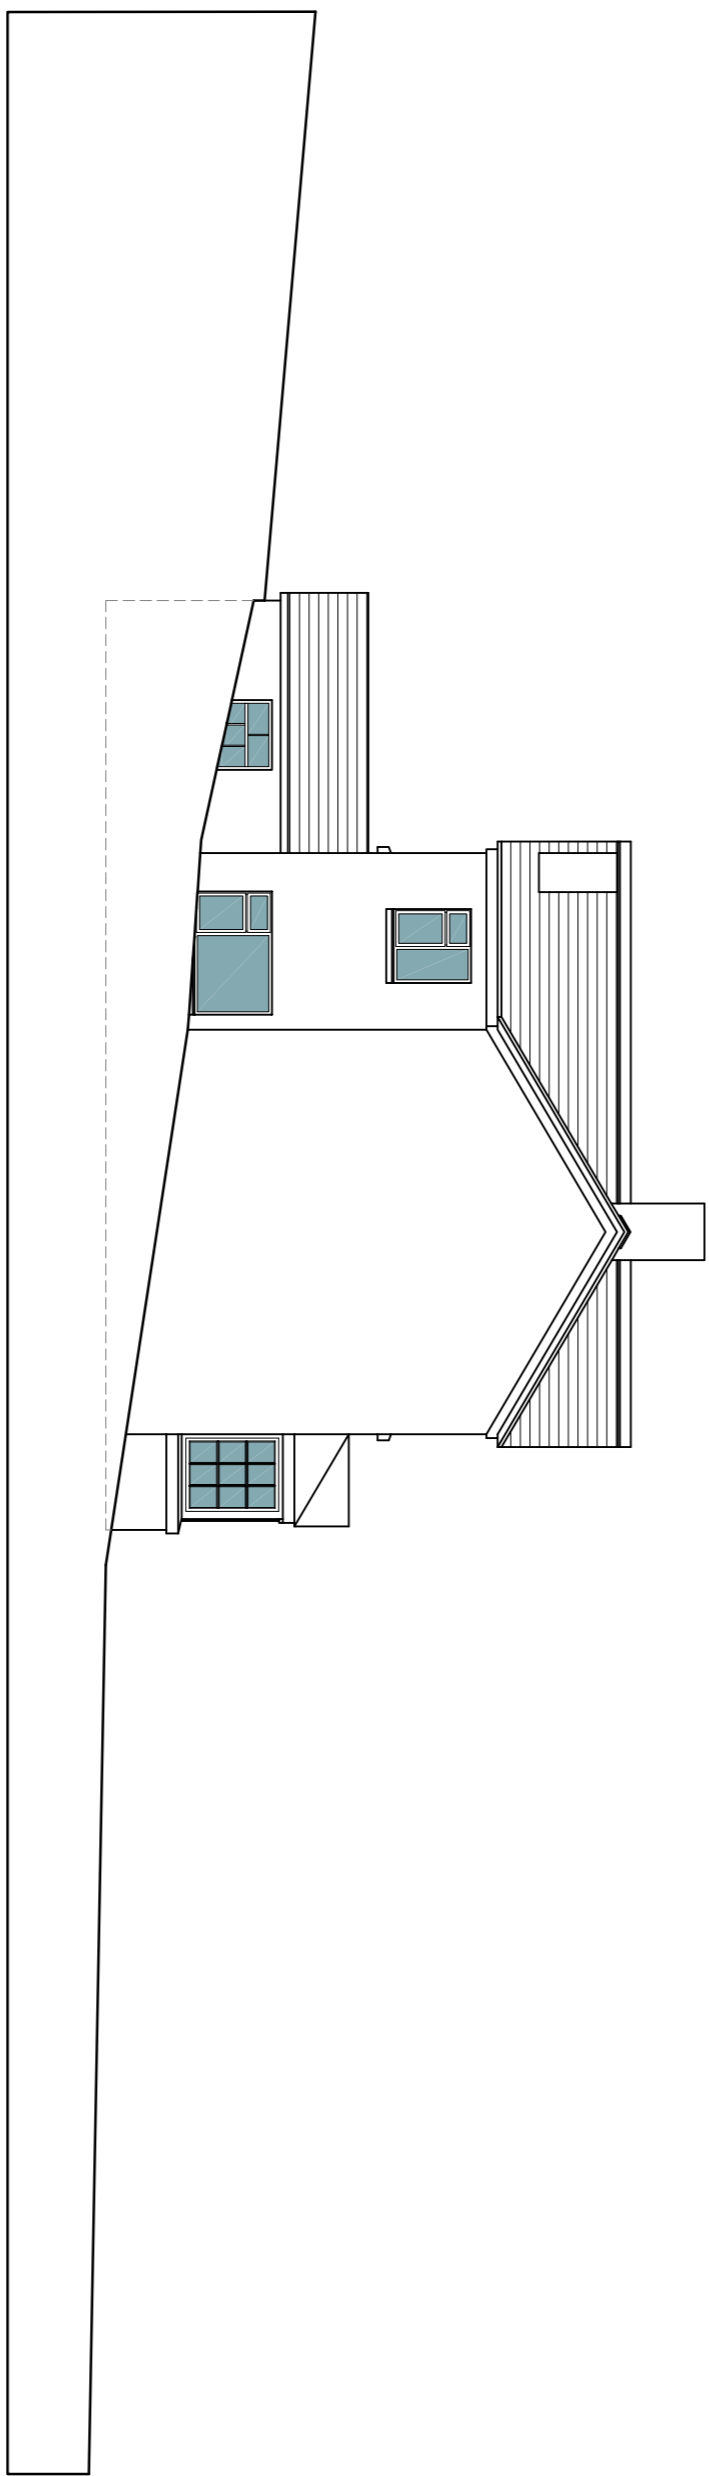

SIDE ELEVATION

