




Plot 7 to 12

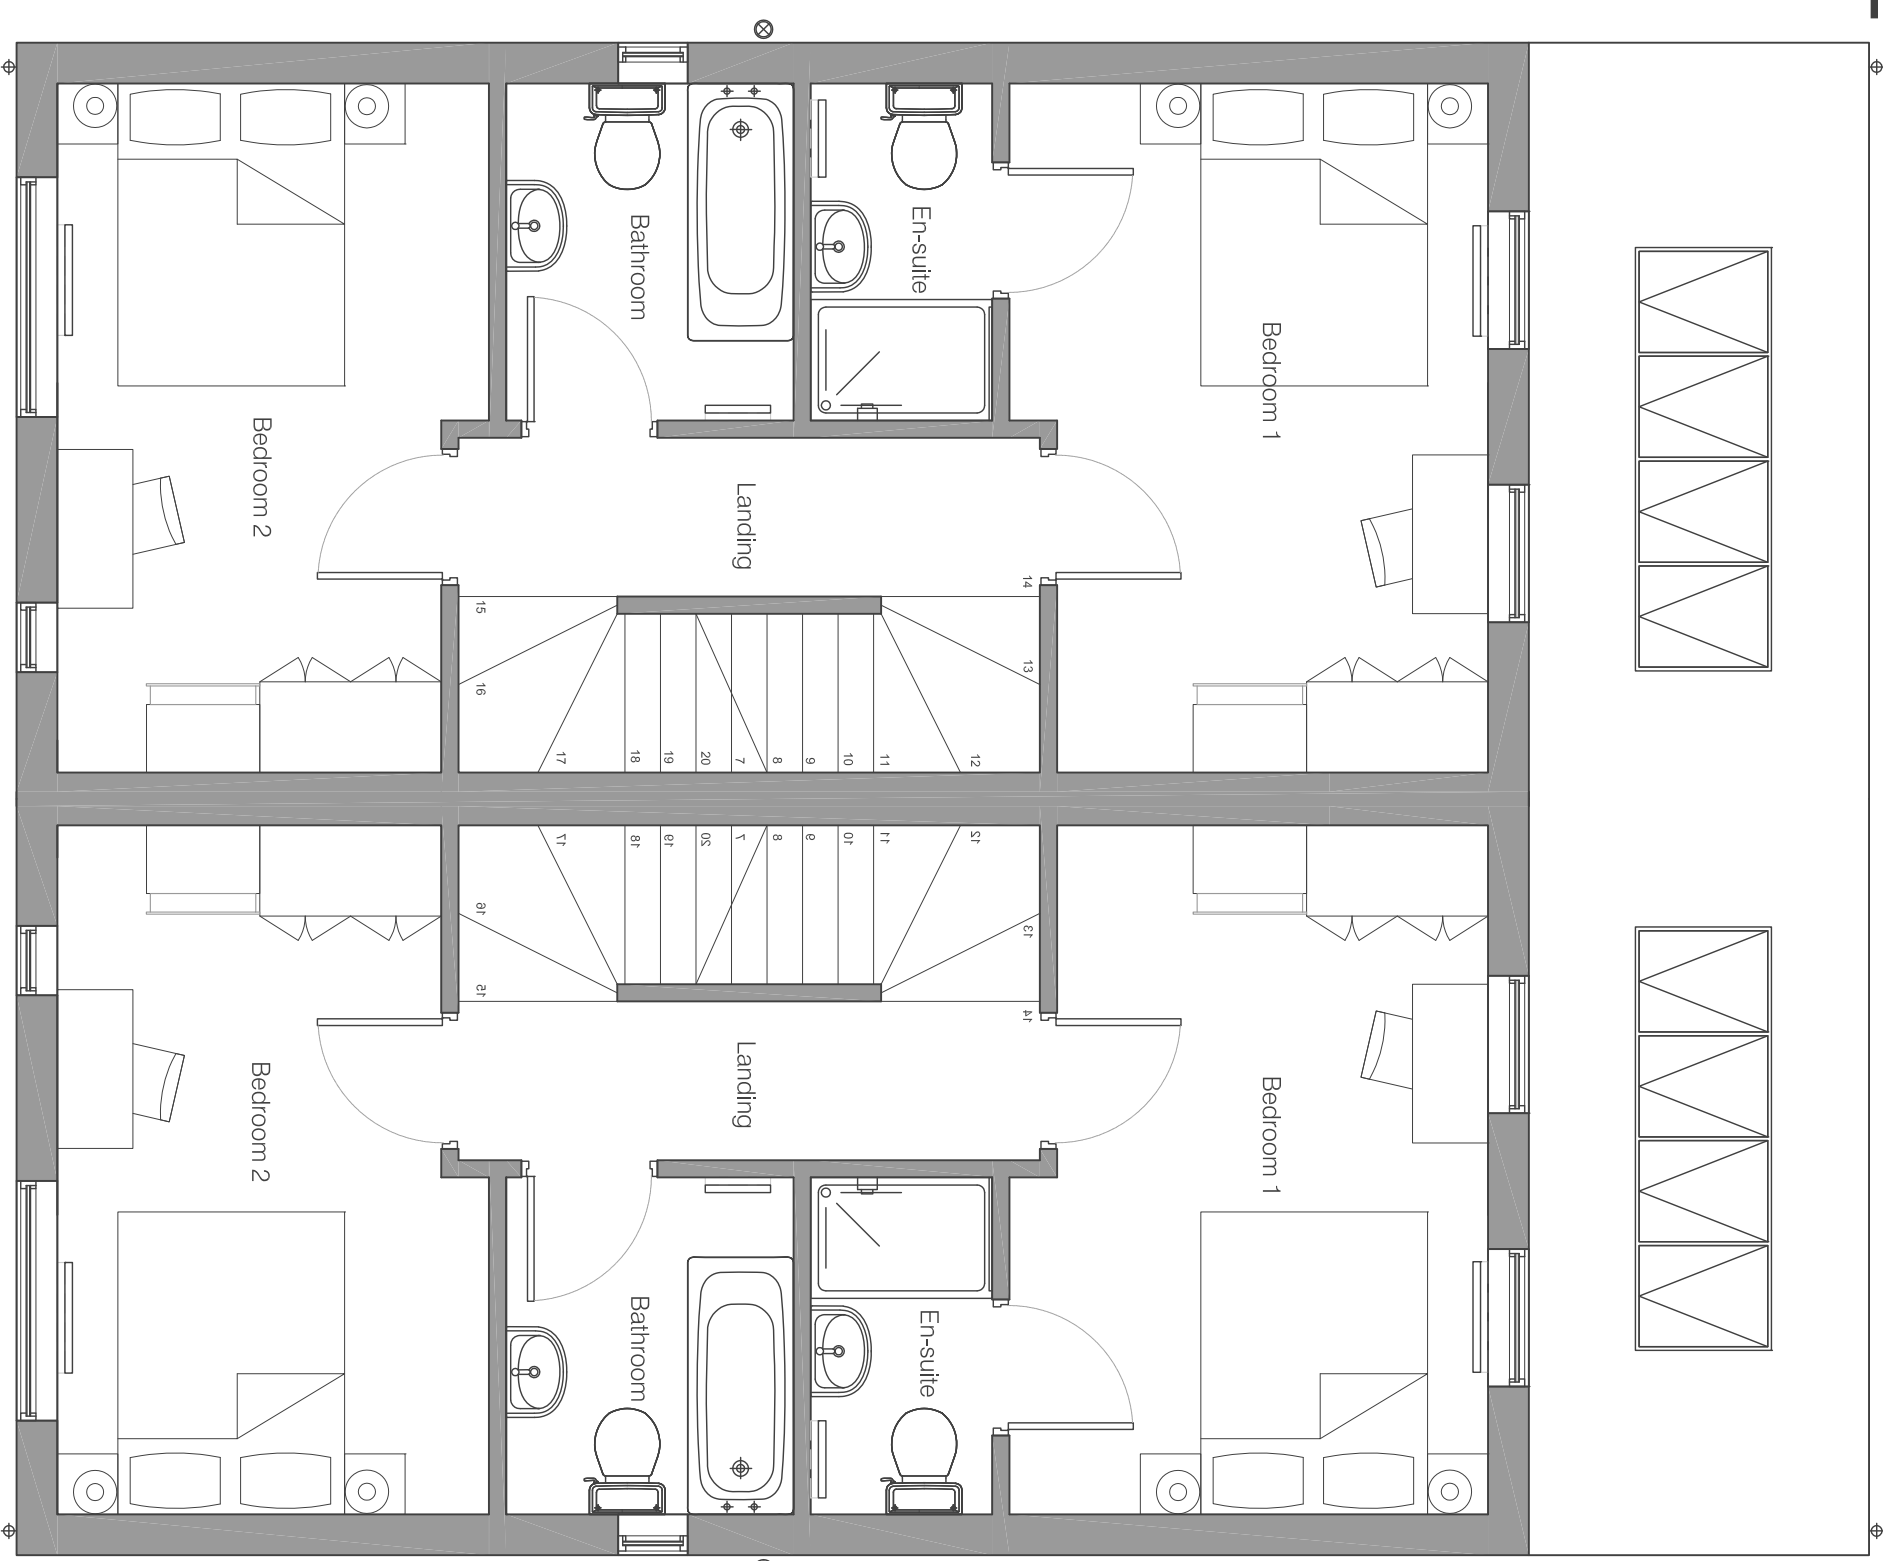

First Floor Plan
Area 43.1m²

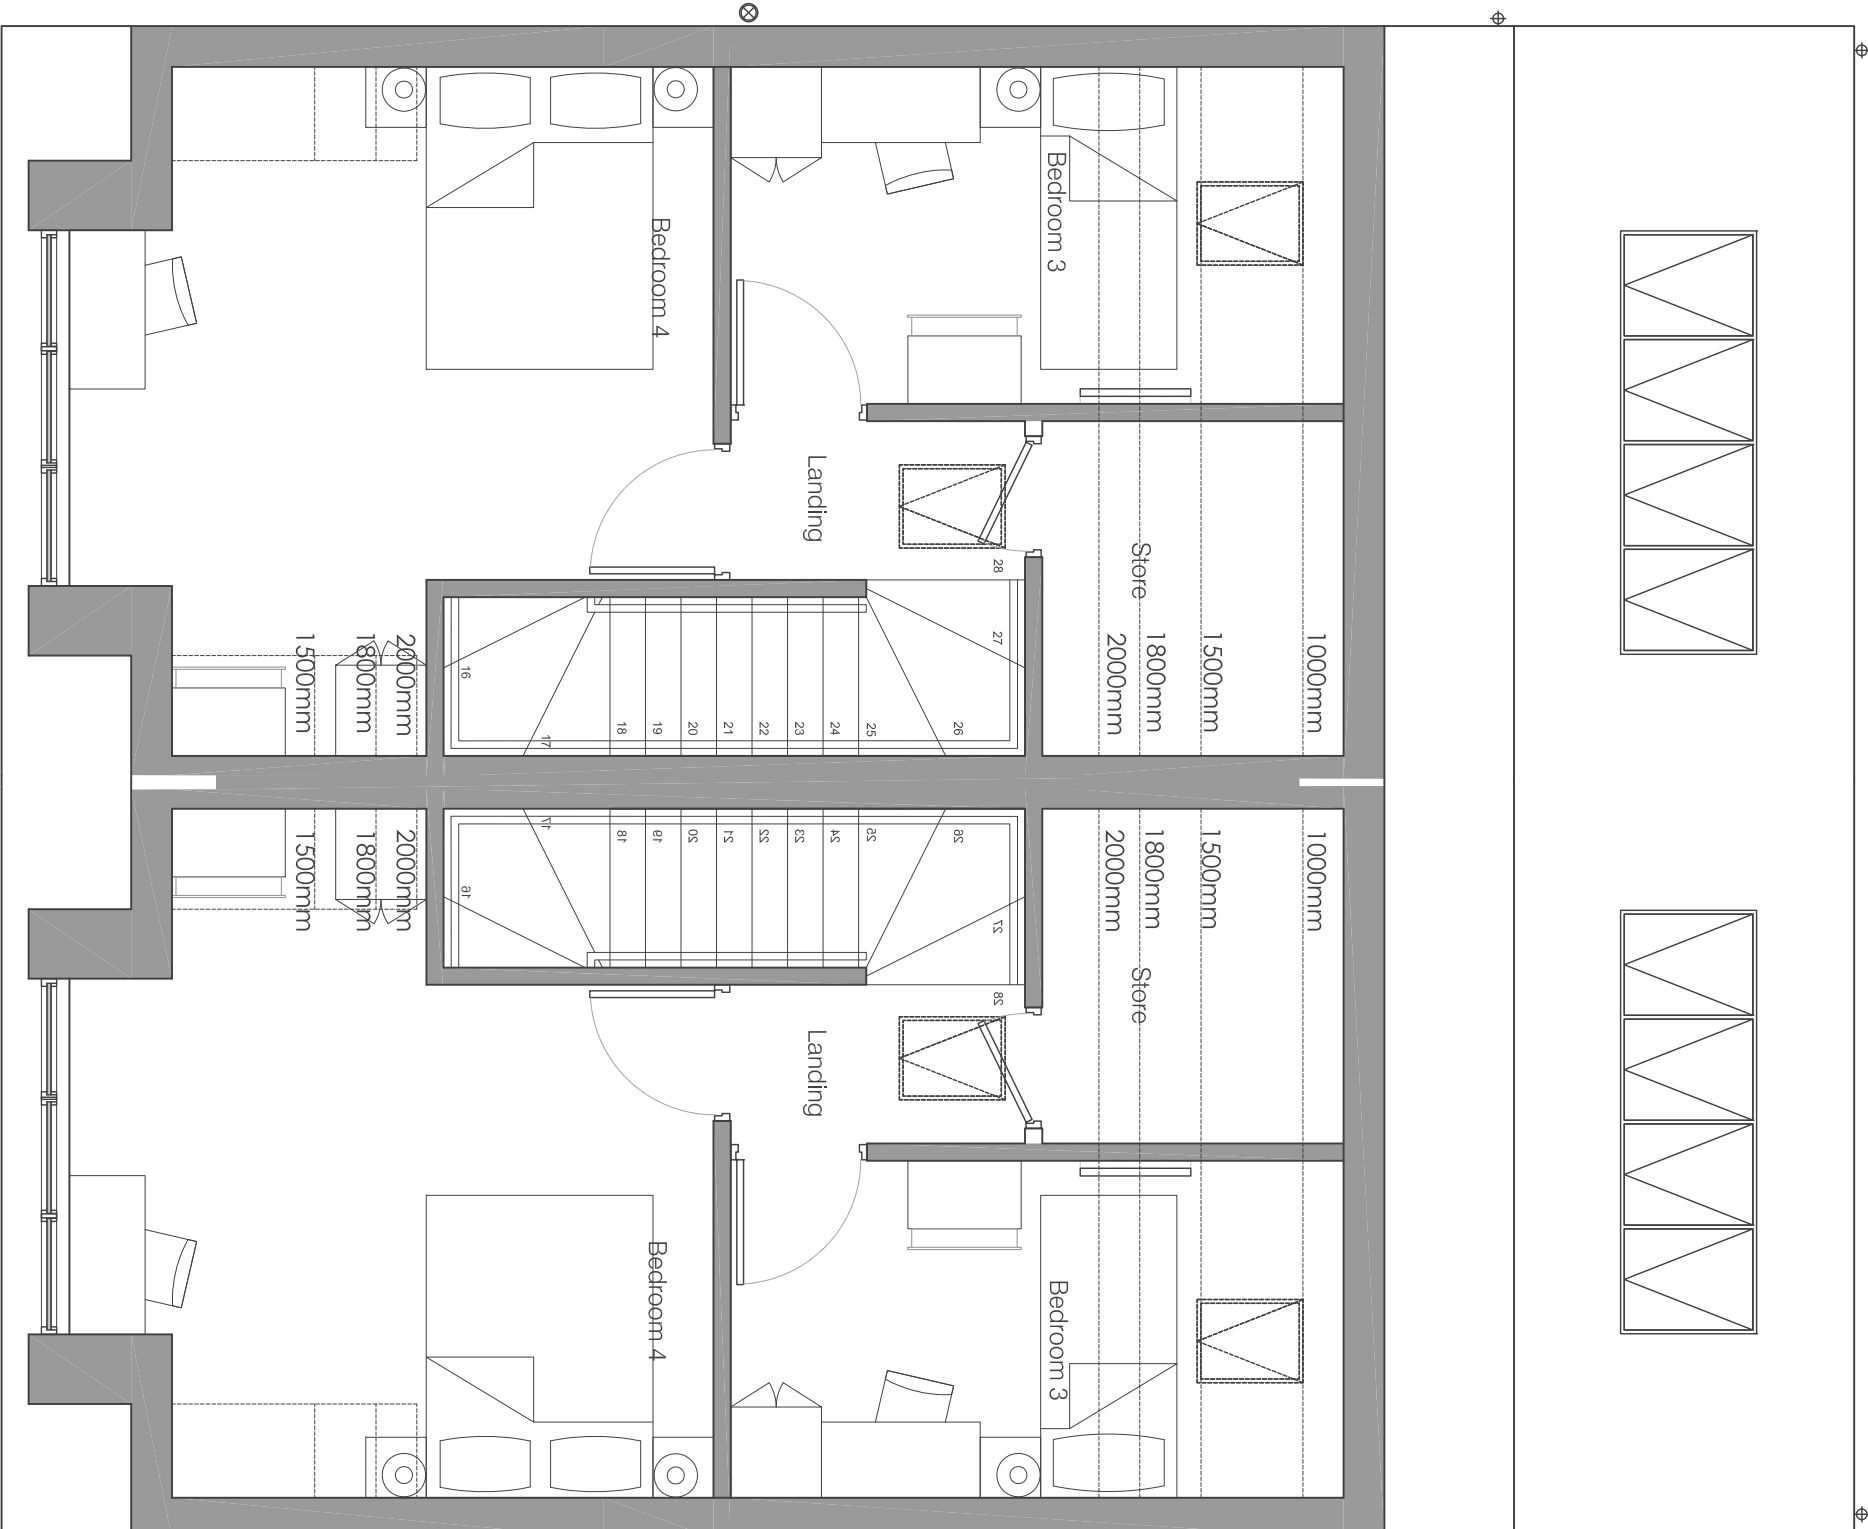


Second Floor Plan
Area 38.0m²
GIFA 134.5m²

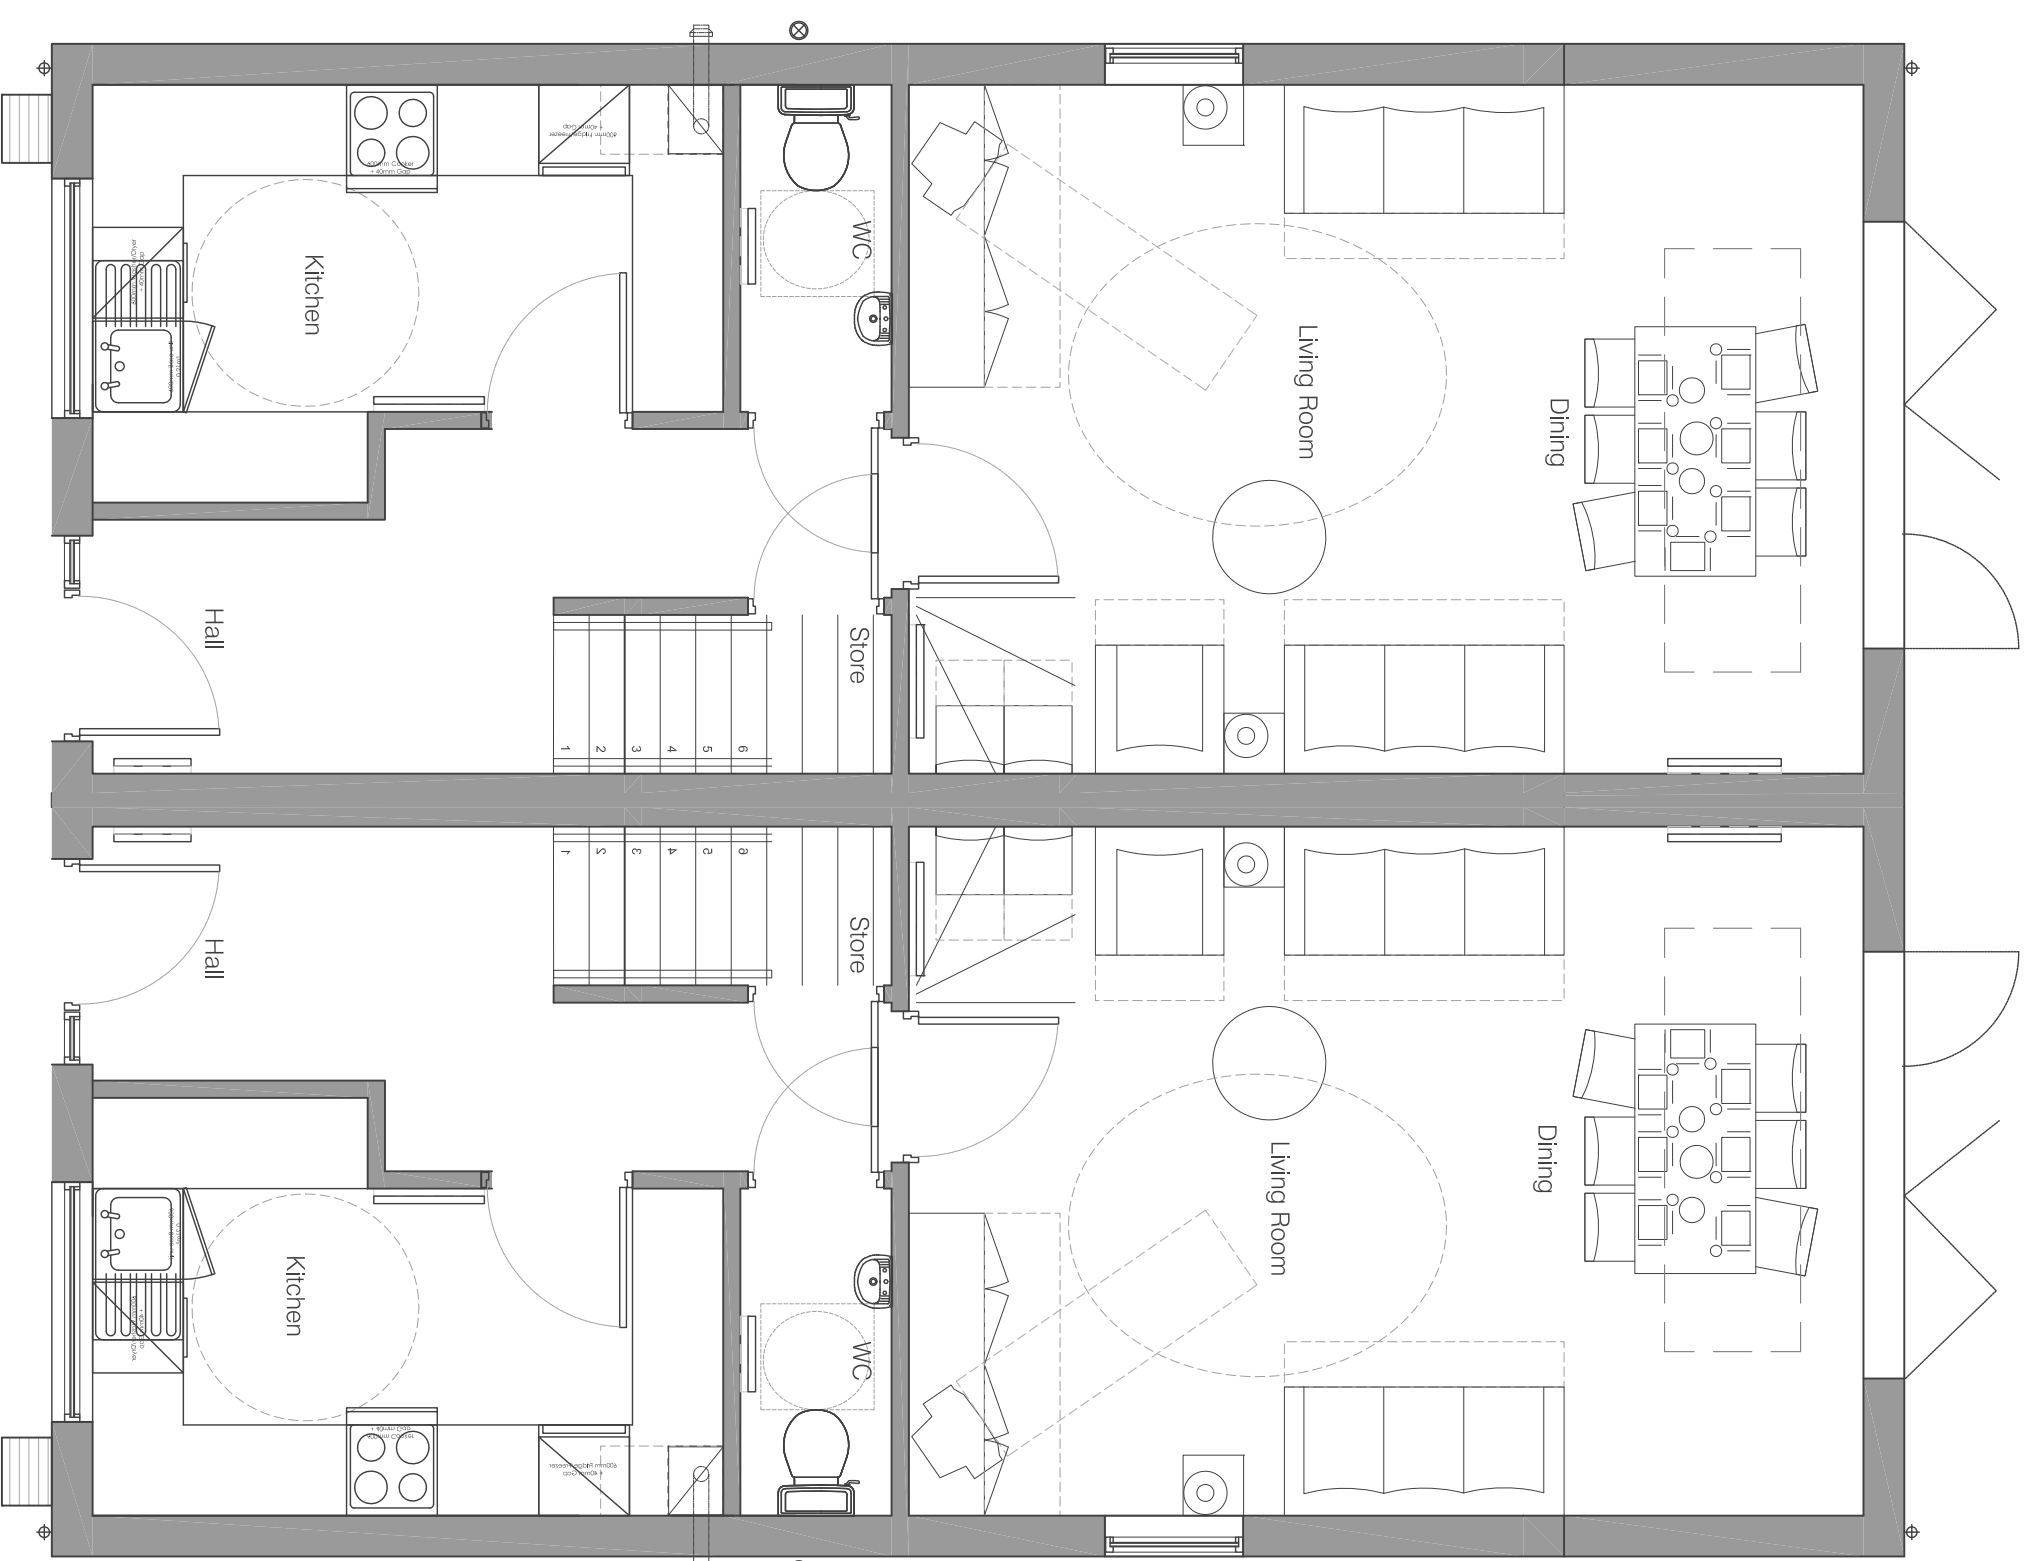


Ground Floor Plan
Area 53.4m²


4B7P Semi-detached House

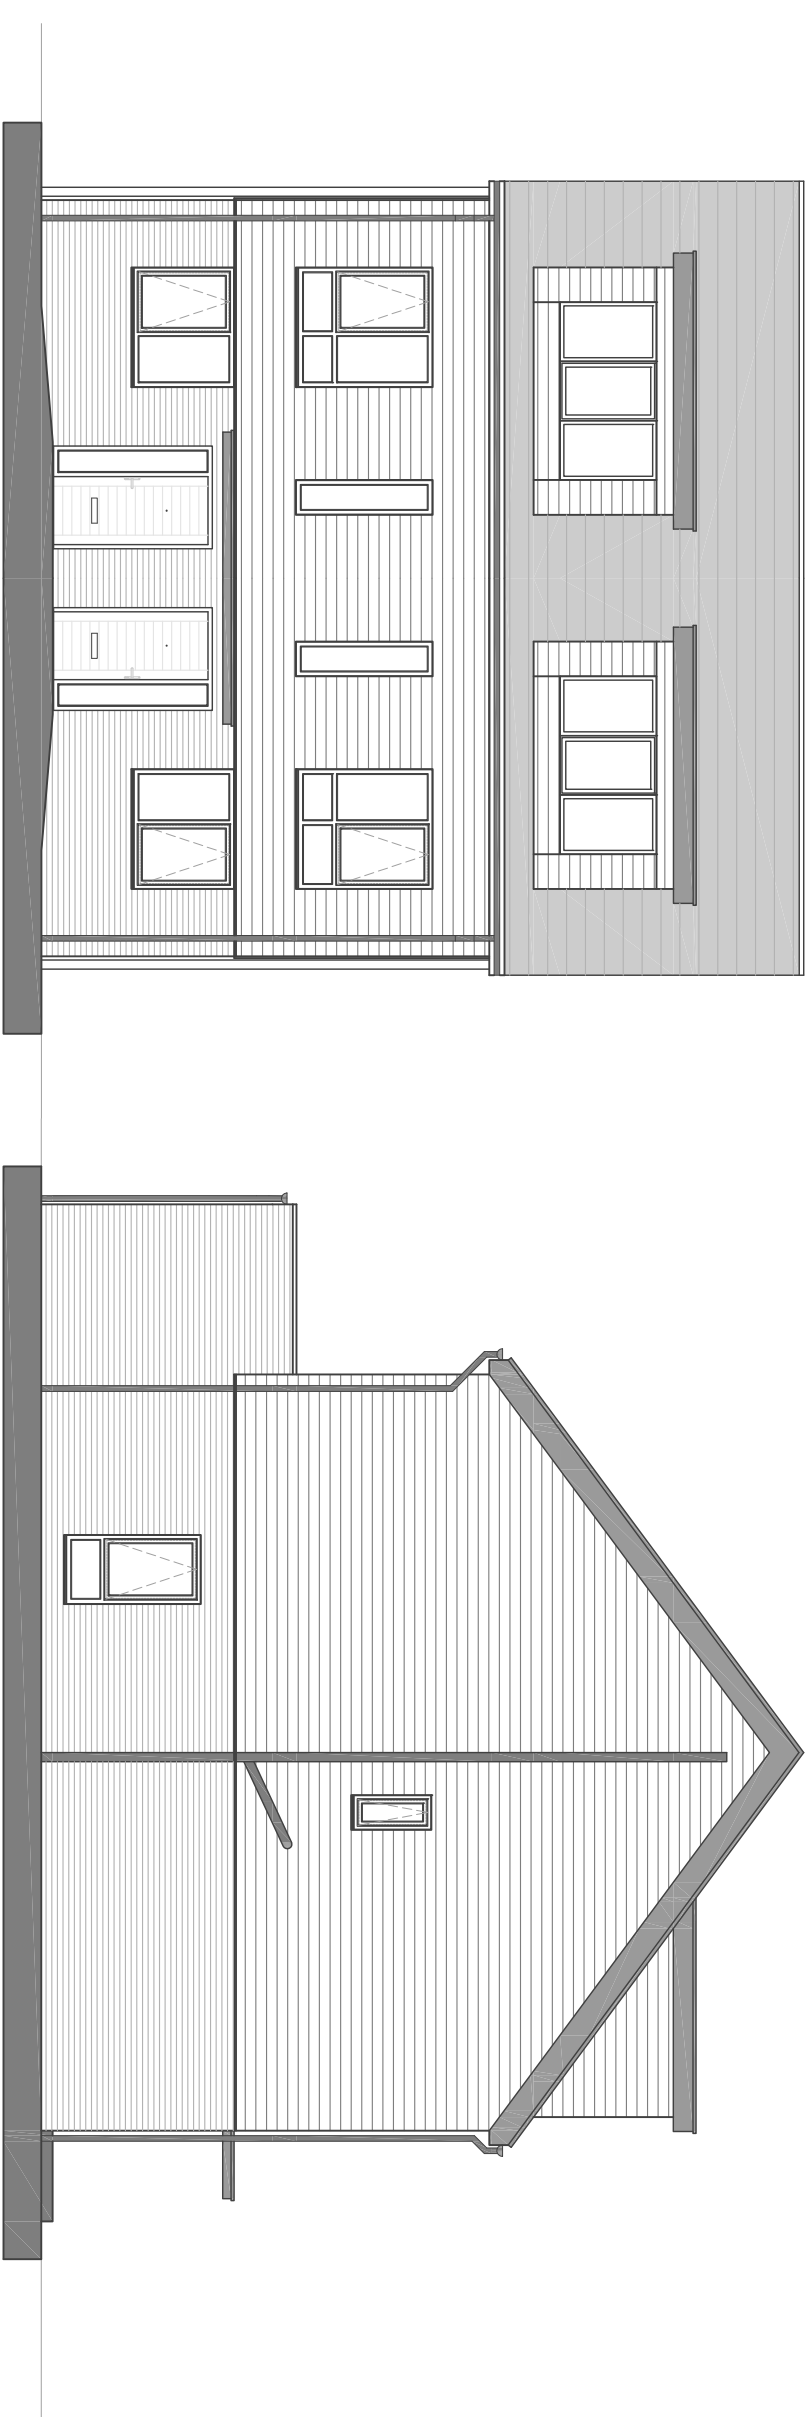

Front Elevation

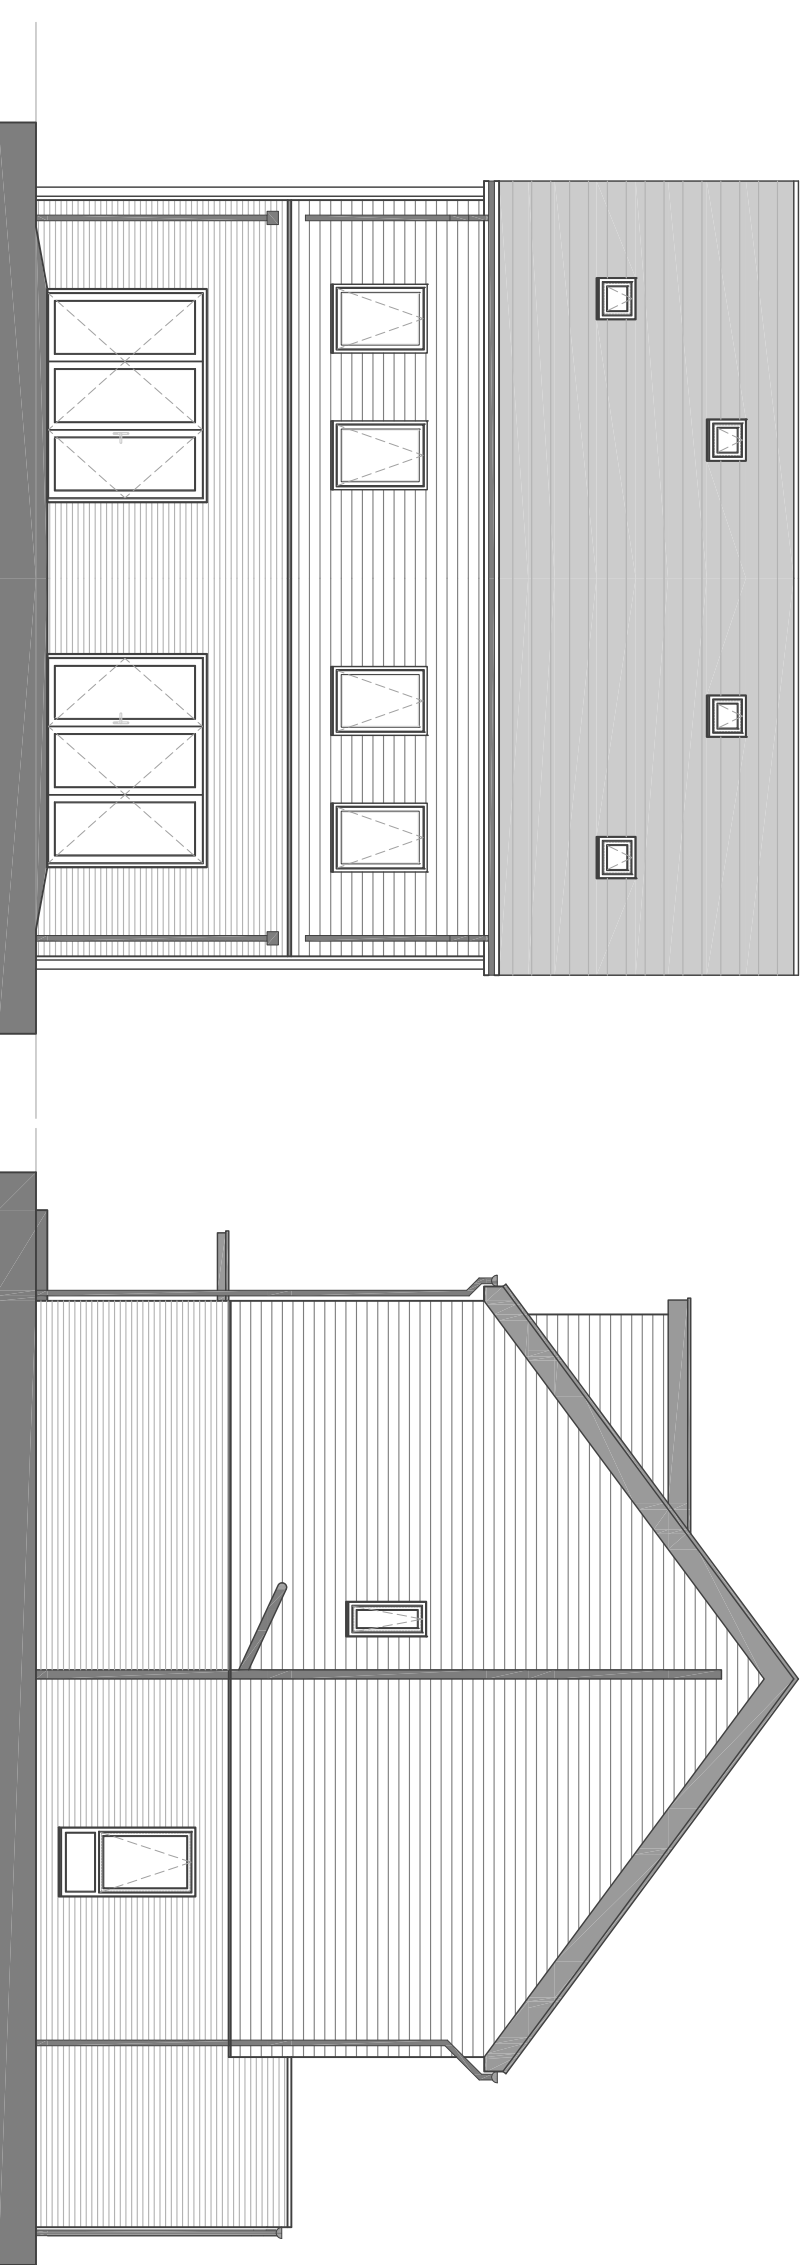


Rear Elevation

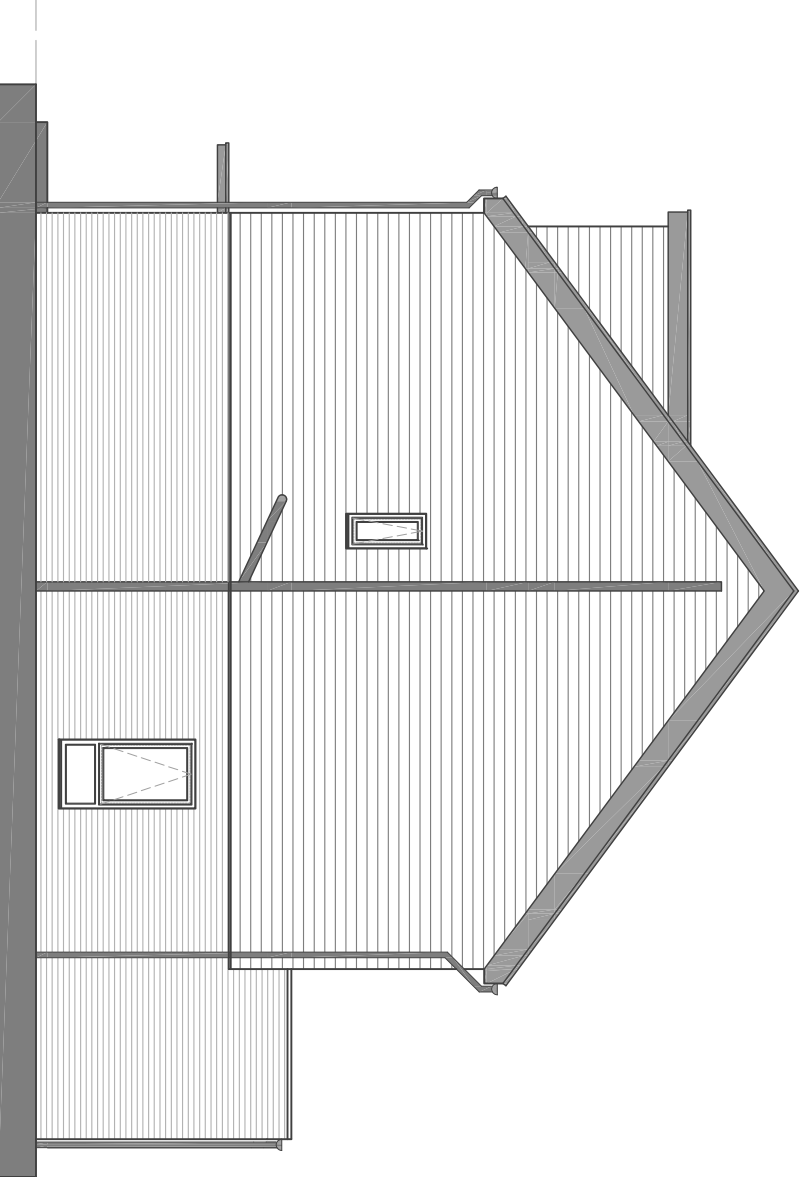

Side Elevation

Notes

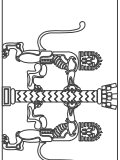

Jennings Design Associates take no responsibility for any dimension obtained by scaling from the drawing, if no dimension is shown, the recipient must ascertain the dimension specifically from the Architect or by site measurement. Supplying the drawing in digital form is for convenience and no reliance may be placed on digital data. Data must be checked against hard copy. Dimensions must be checked on site. Any discrepancies must be reported to the Architect immediately. This drawing is copyright of Jennings Design Associates.

Rev	Description	Date	By
A	House Type Changed	27.07.16	JH

Jennings Design Associates

Architects

C	Concept	G	Tender
D	Planning	J	Construction
E	Building Regs	L	As Built
F	Production	Sk	Sketch

Architects Designers Project Managers

The Warehouse, Saxon Street, Denton,
Manchester M34 3DS

T: 0161 336 5011 F: 0161 320 0512 E: jda@jda-architects.com

T: 0161 336 5011 F: 0161 320 0512 E: jda@jda-architects.com

Green Gate Homes (NW) Ltd

Green Gate Homes (NW) Ltd

Project:

Ashbourne Road, Leek

30. Unit:	File Original File Name	Date:	Submitted by:	Checked by:
VAR	A1	27/07/2016	JH	TK

VAR	A1	27/07/2016	JH	TK
-----	----	------------	----	----

902	A 005	4B7P	A
-----	-------	------	---

902	A 005	4B7P	A
-----	-------	------	---

Z:\902 - Mount Road, Leek\Drawings\Live\plots\902 A005 487P.dwg

