




ELEVATION A

Scale 1:100




ELEVATION C

Scale 1:100

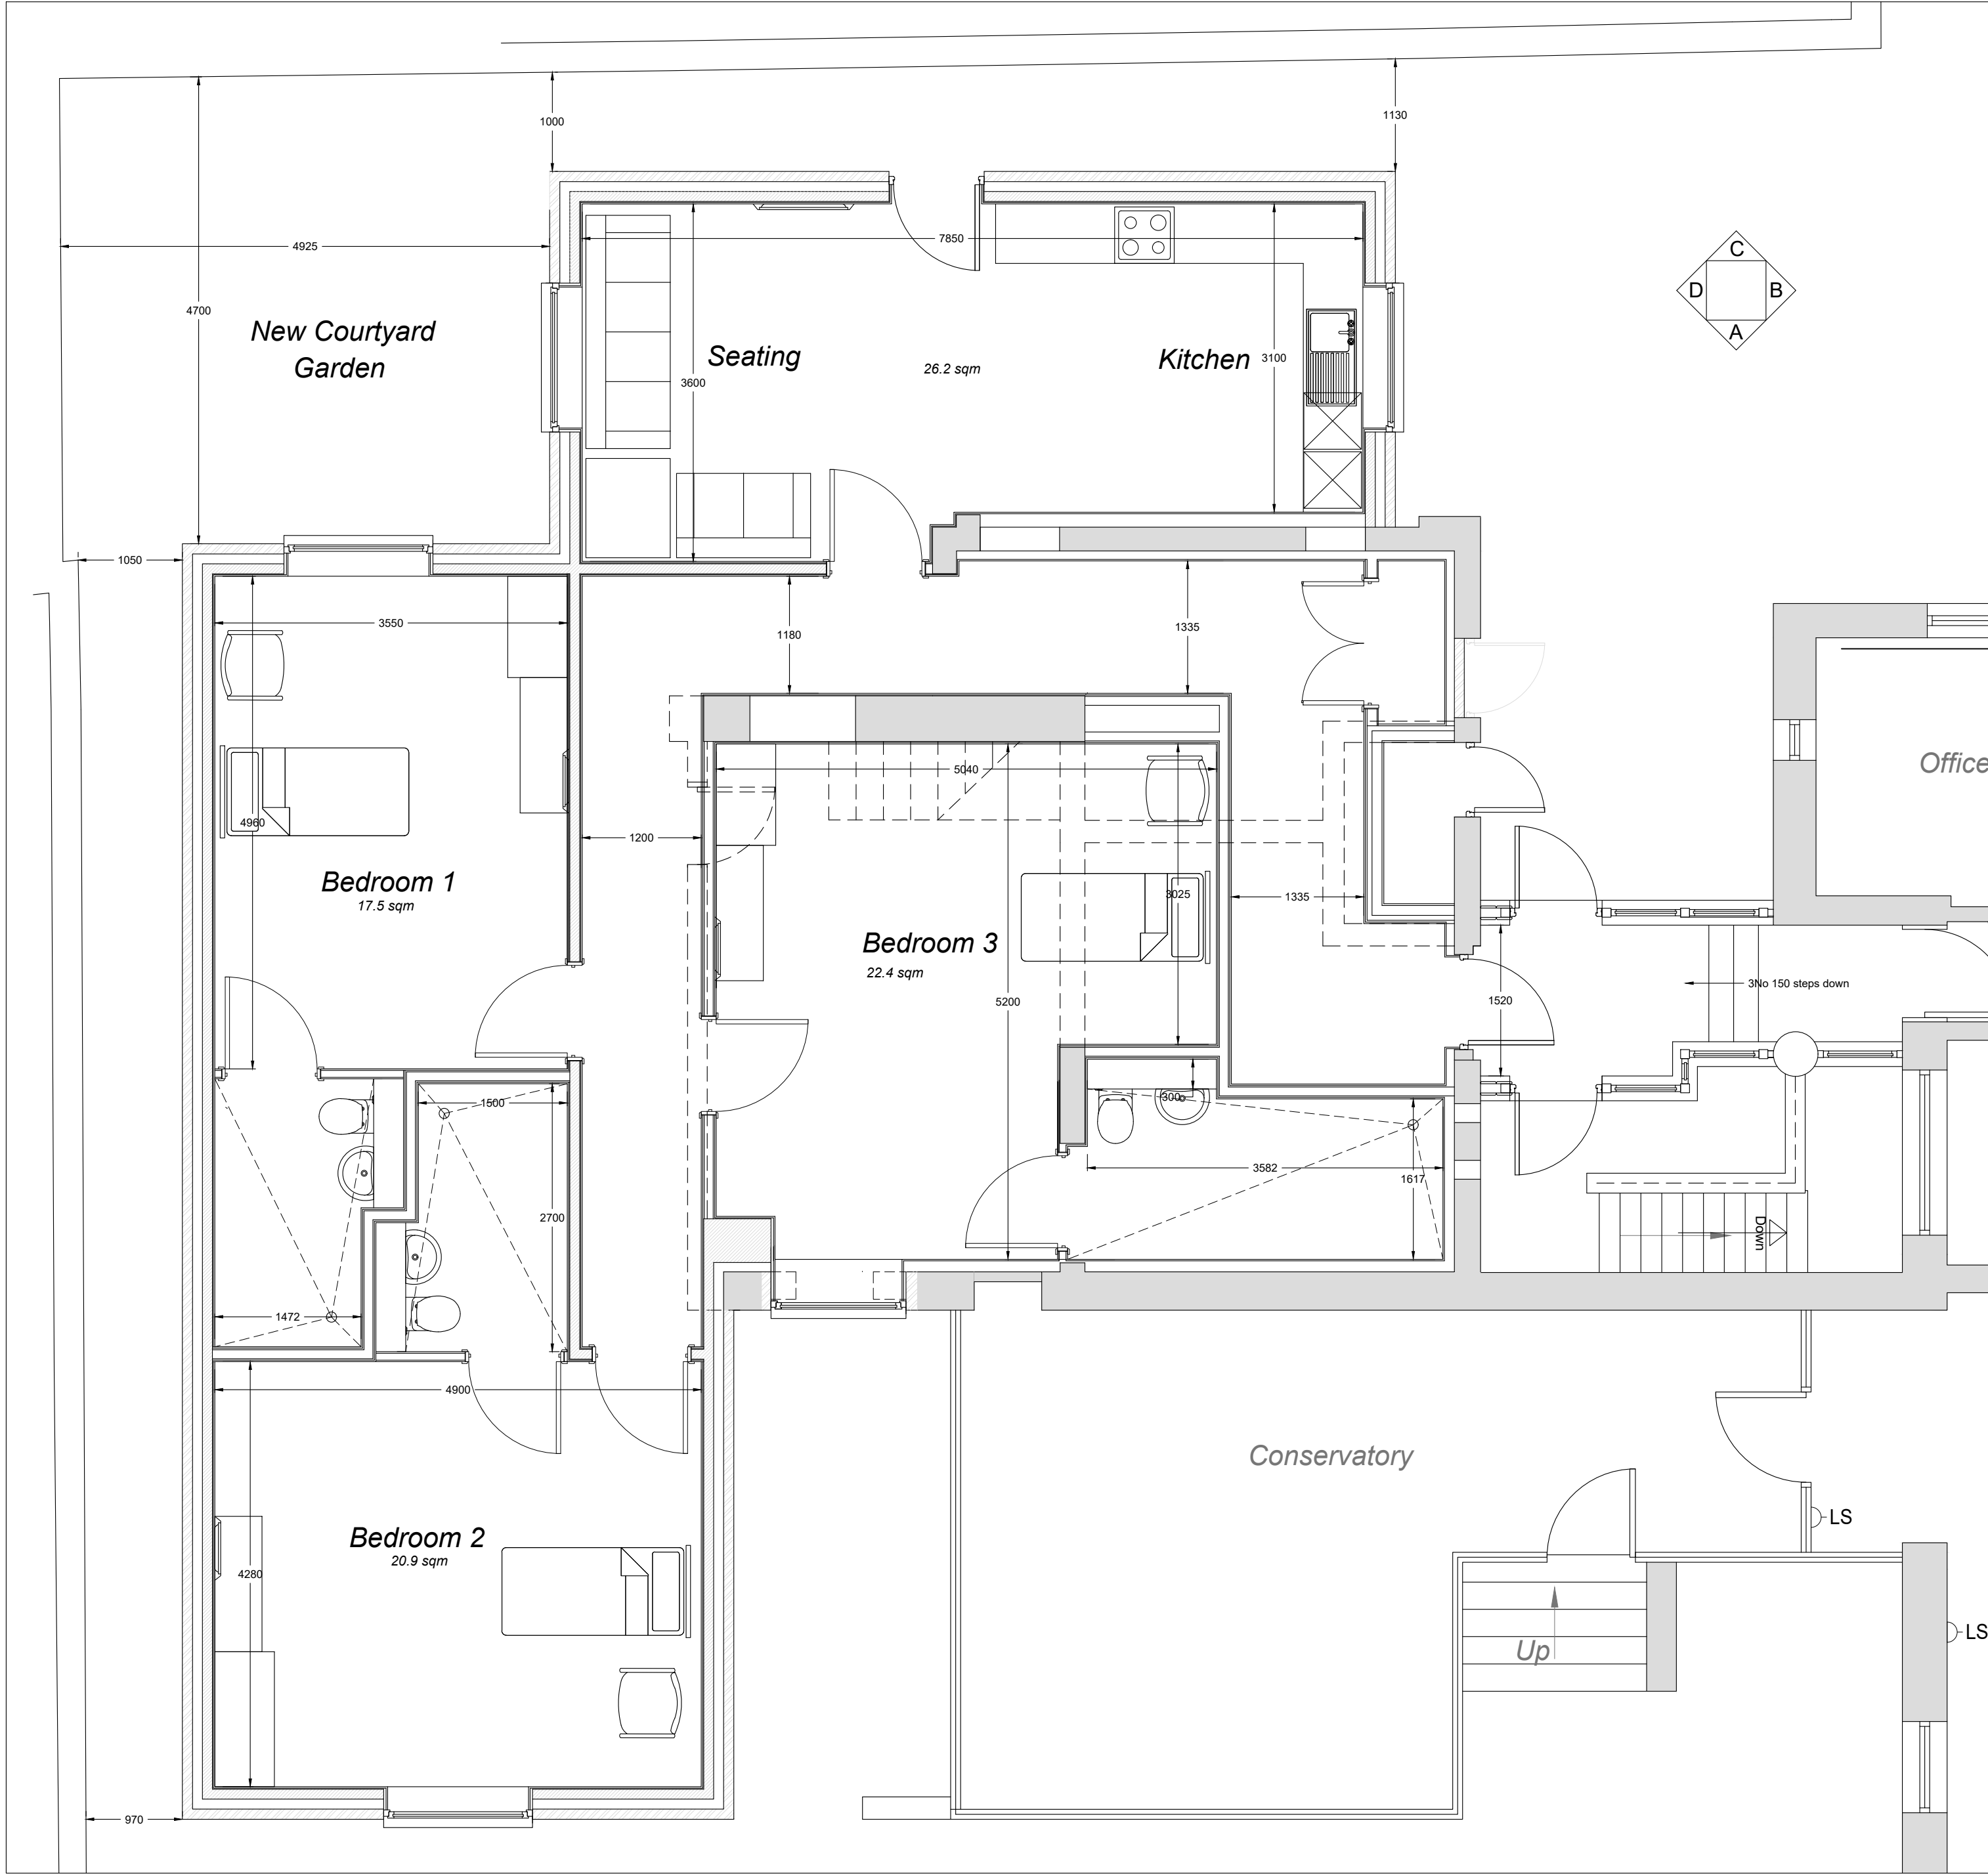

ELEVATION B

Scale 1:100

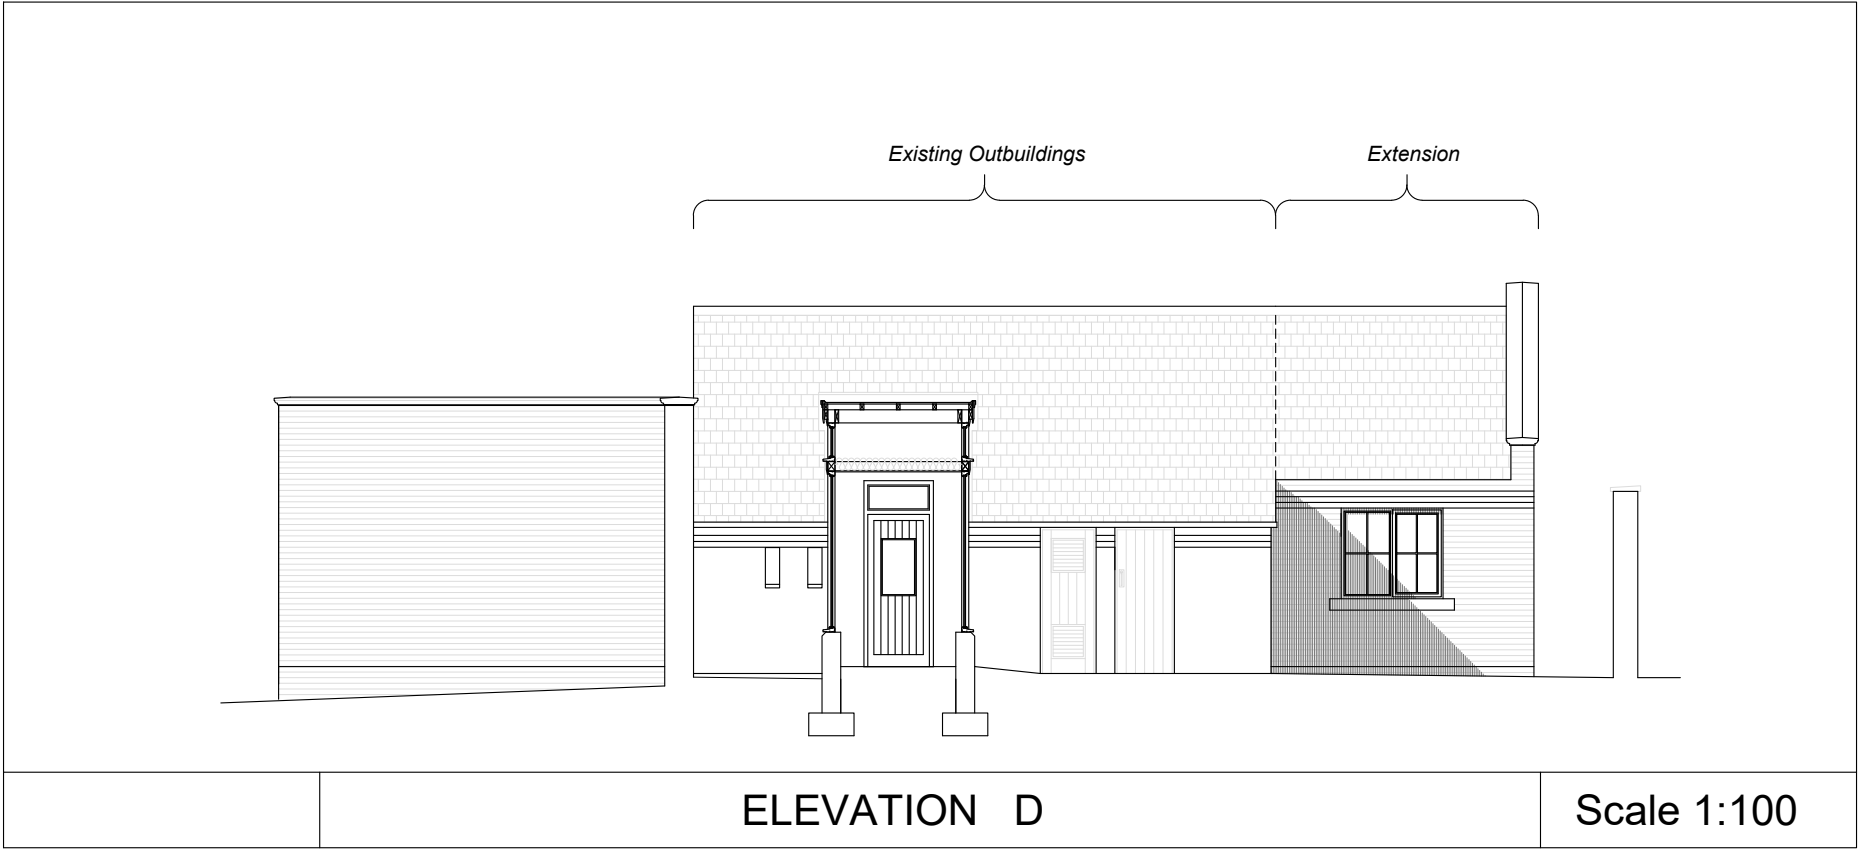

ELEVATION D

Scale 1:100

Drawing Issue Notes:
Rev Issue Date Revision Notes:
0

Focus Consultants 2010 LLP
Focus House, Millennium Way West,
Phoenix Business Park,
Nottingham NG8 6AS
Telephone 0115 976 5050
Facsimile 0115 979 5151
Website www.focus-consultants.co.uk
Email enquiries@focus-consultants.com

Project
Ballington House Development

Client
Lighthouse Healthcare Limited

Drawing Title
Option 6 - Ground Floor and Elevations

Revision	Date	Scale	as noted @ A1
Drawing No.	Drawn	FY	
1830-20	Checked		

Preliminary	For Approval	
Planning Issue	Building Reg. Issue	
Tender Issue	Construction Issue	
As Built		