


ROBERT L FORD

private architectural practitioner and rural development consultant

PARKSIDE PARK ROAD LEEK STAFFORDSHIRE ST13 8JT

robford@btopenworld.com / 01538 398290 / 07969 68 68 86

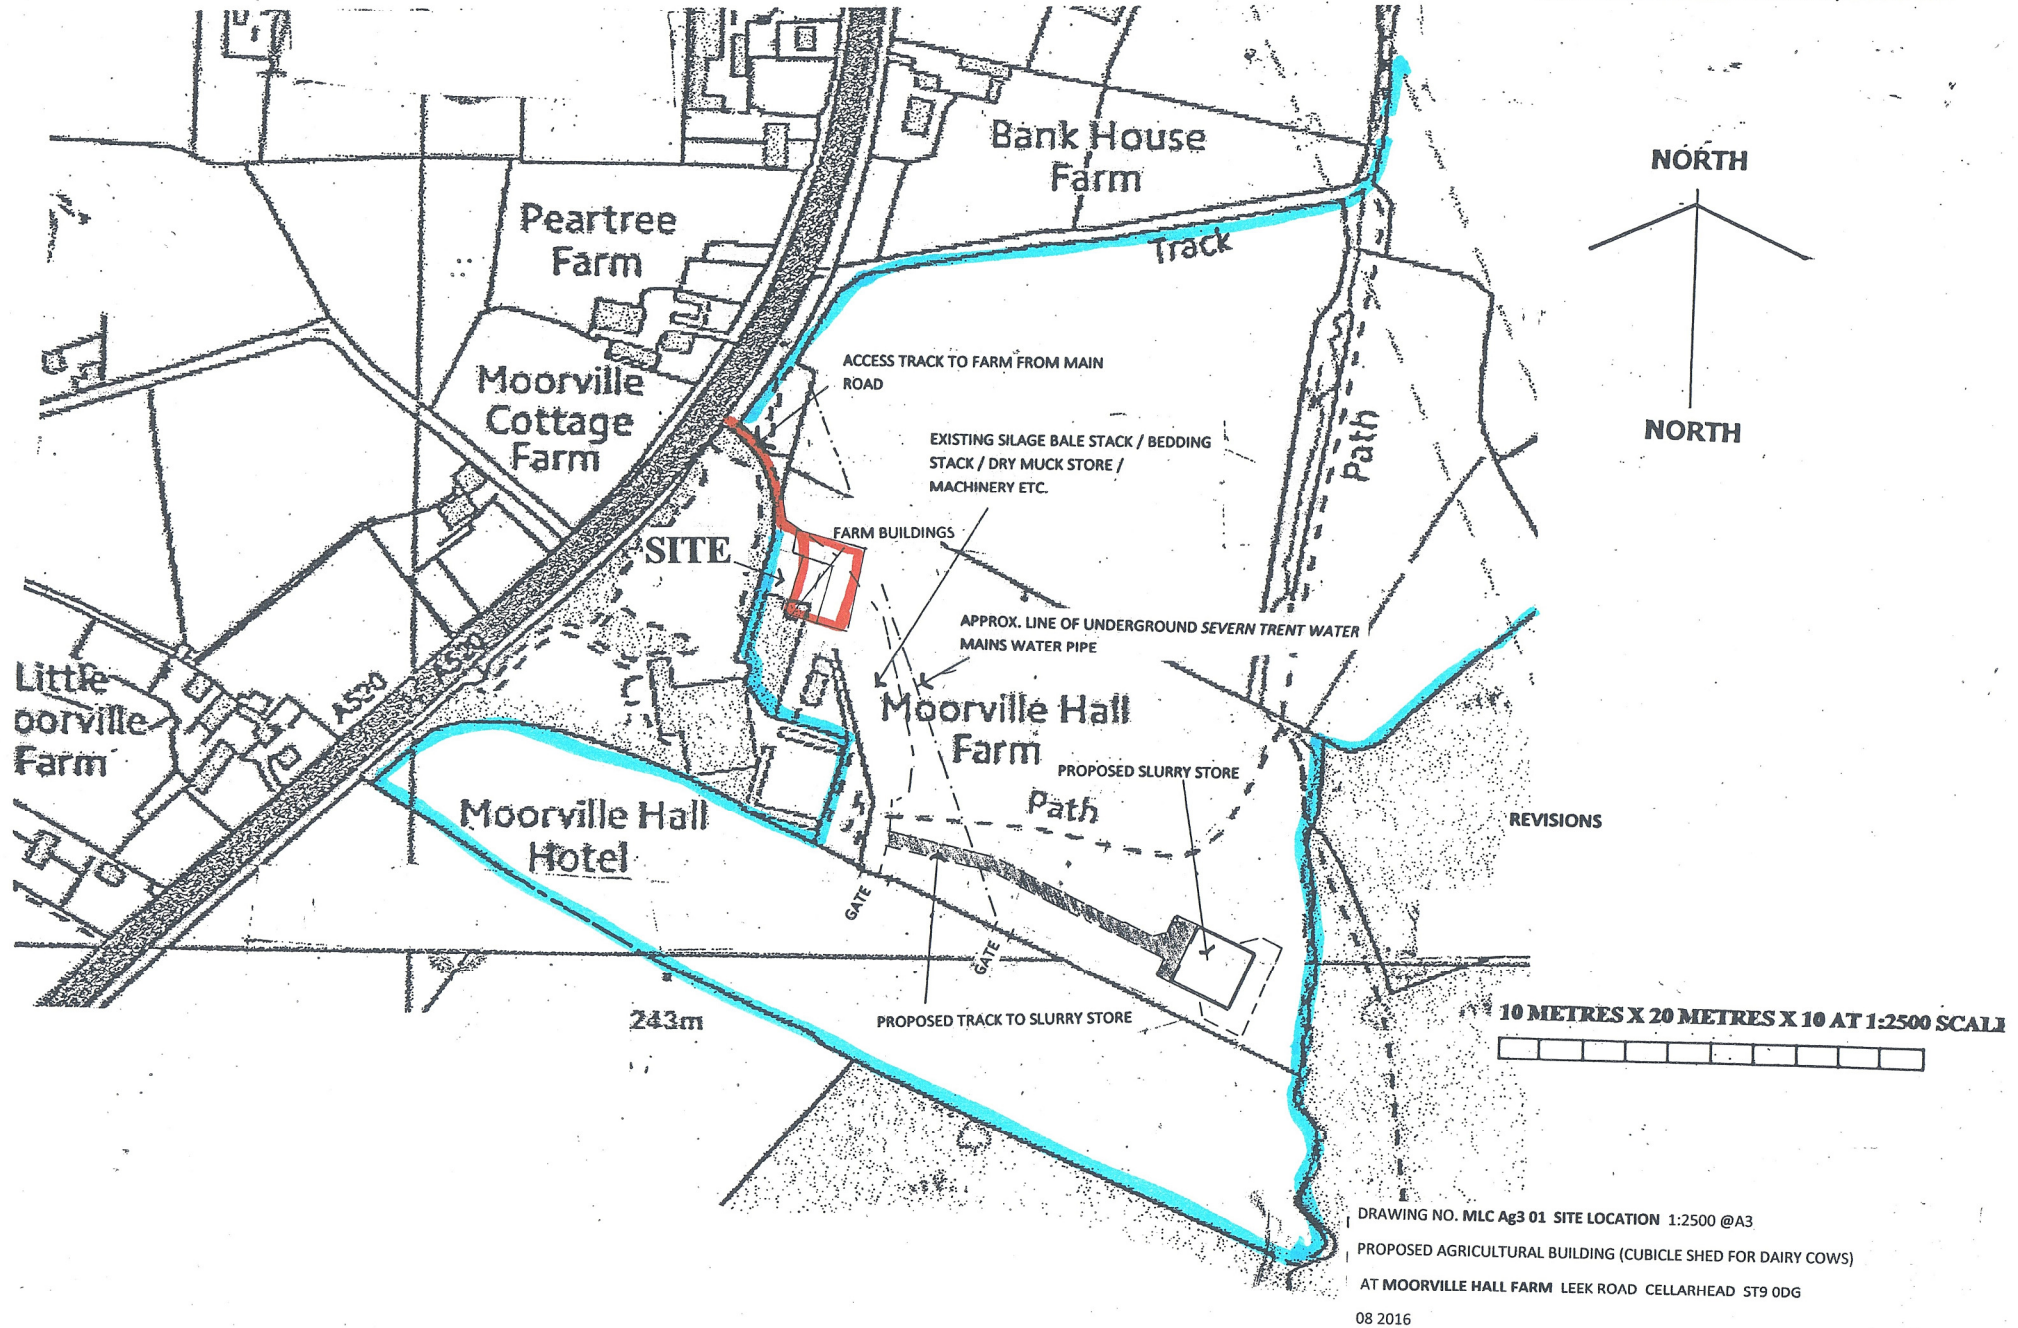

DRAWING NO. MLC Ag3 01 SITE LOCATION 1:2500 @A3
PROPOSED AGRICULTURAL BUILDING (CUBICLE SHED FOR DAIRY COWS)
AT MOORVILLE HALL FARM LEEK ROAD CELLARHEAD ST9 0DG
08 2016