


Mr Beech,
New Dwelling
Adjacent Meadow View
Gillow Heath

GENERAL NOTES



All work is to be completed in accordance with the planning consent notice ref.

All work is to conform with 1991 Building Regulations and all subsequent revised documents and to the satisfaction of the building control officer.


The contractor is to check all dimensions and conditions on site prior to commencing works. This drawing is not to be scaled!

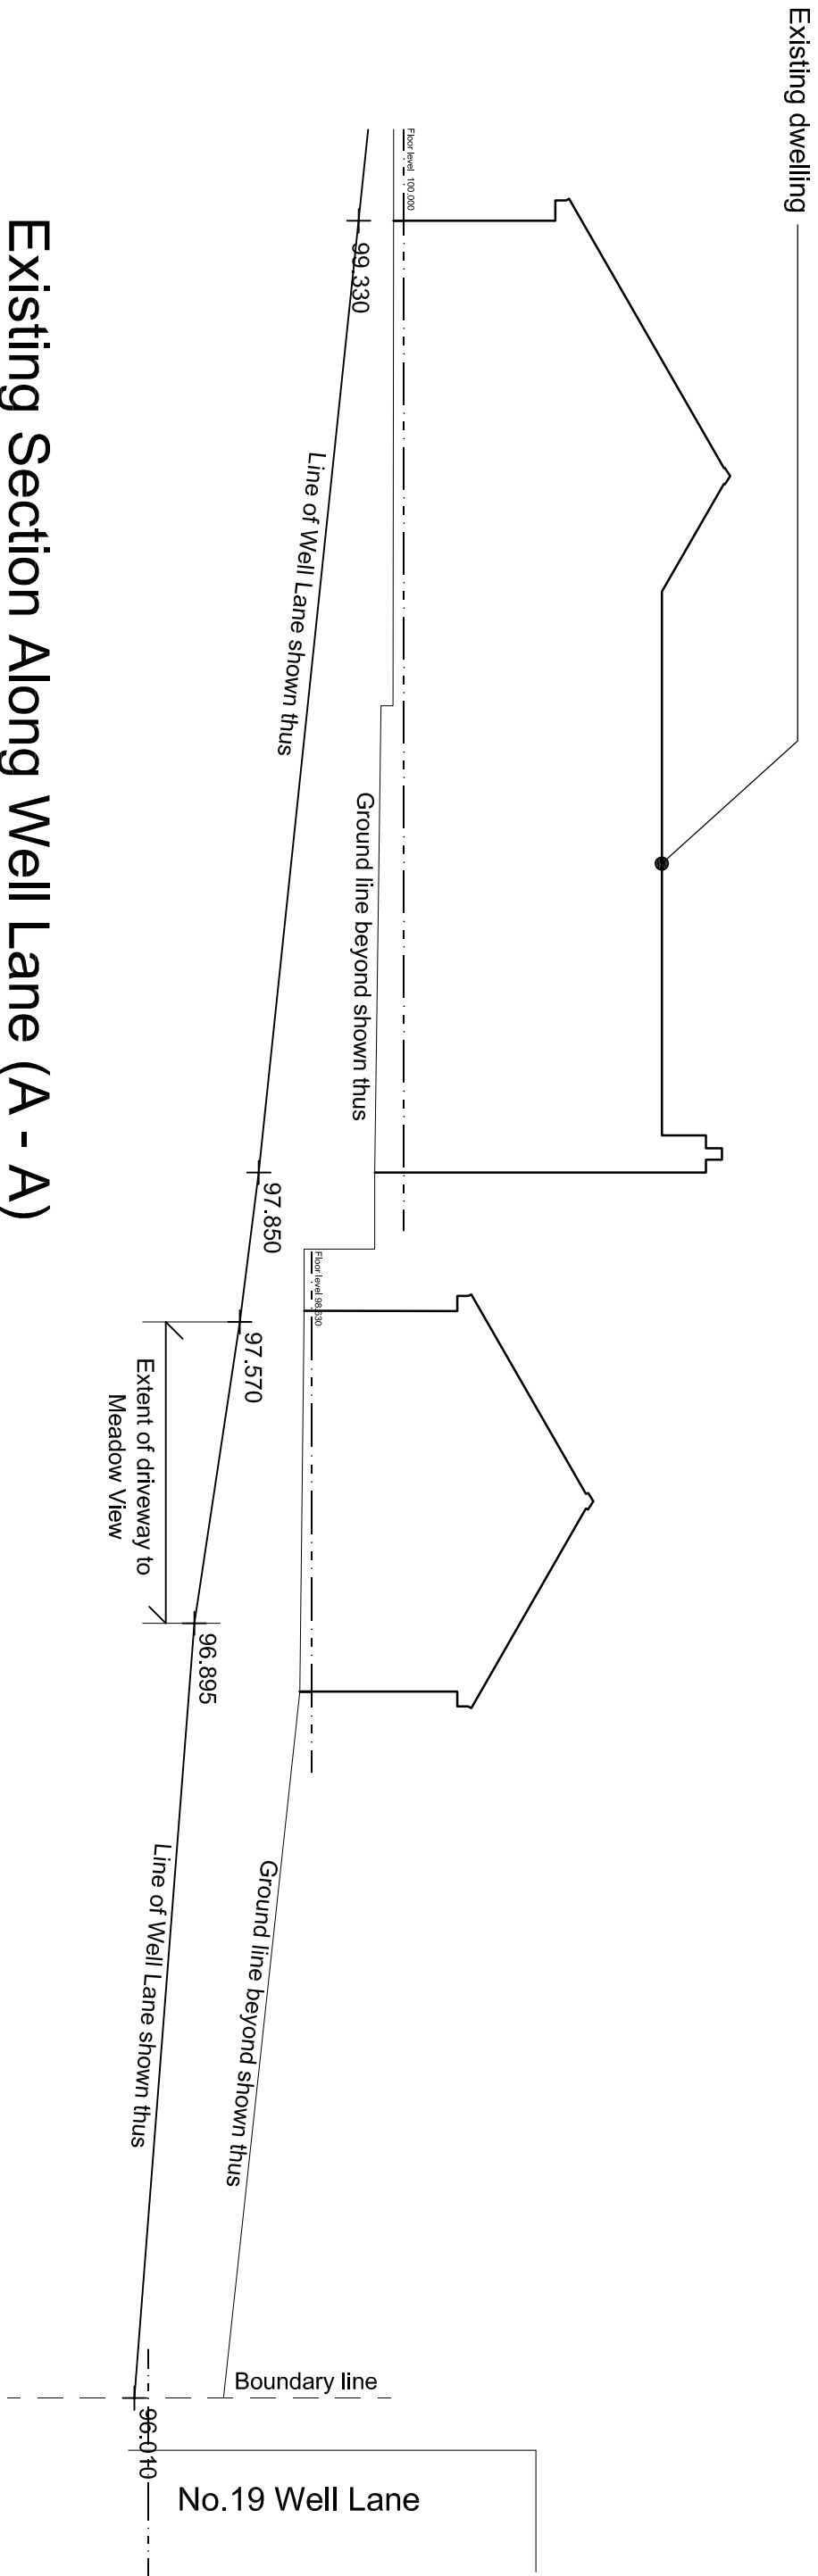

Existing Section Through Site (B - B)

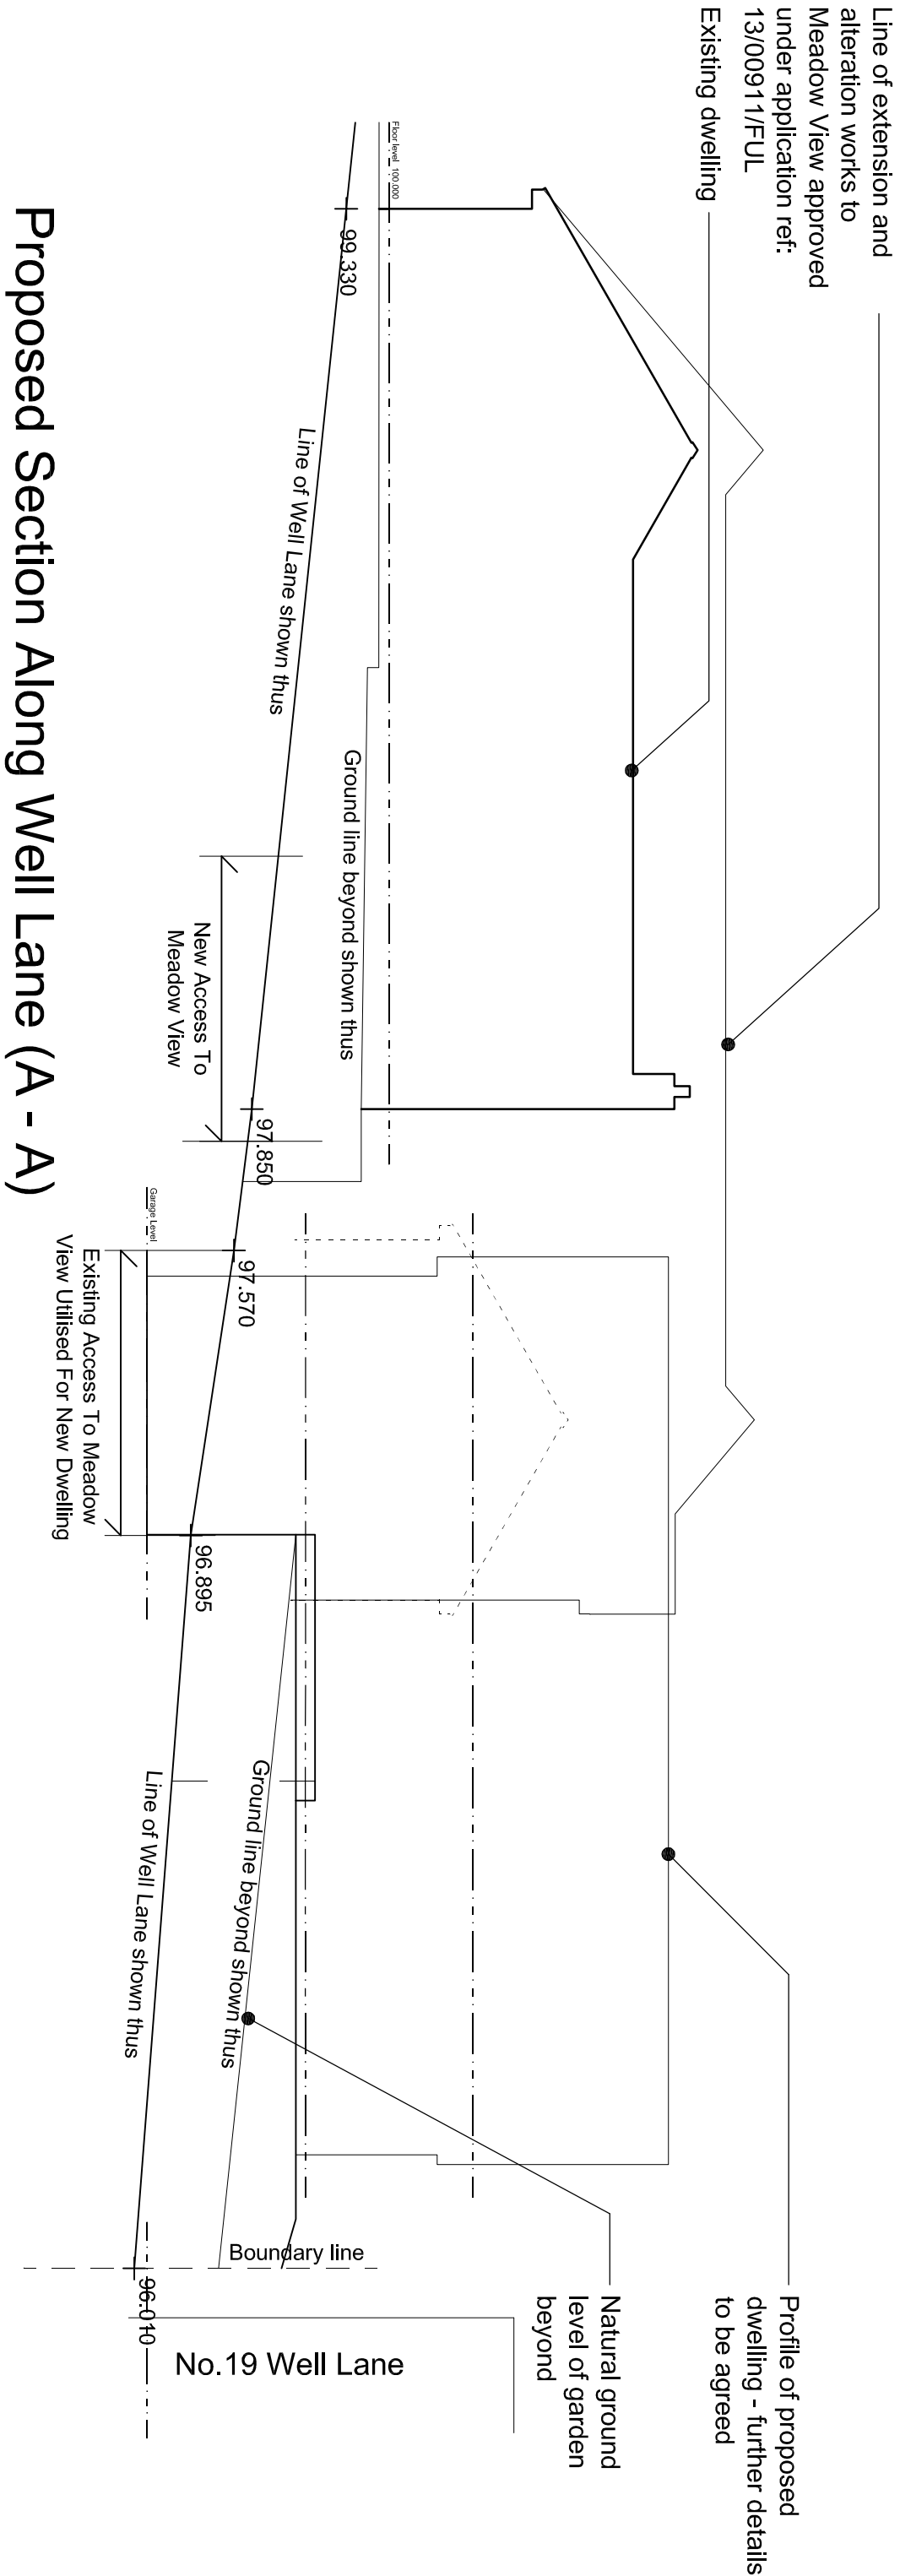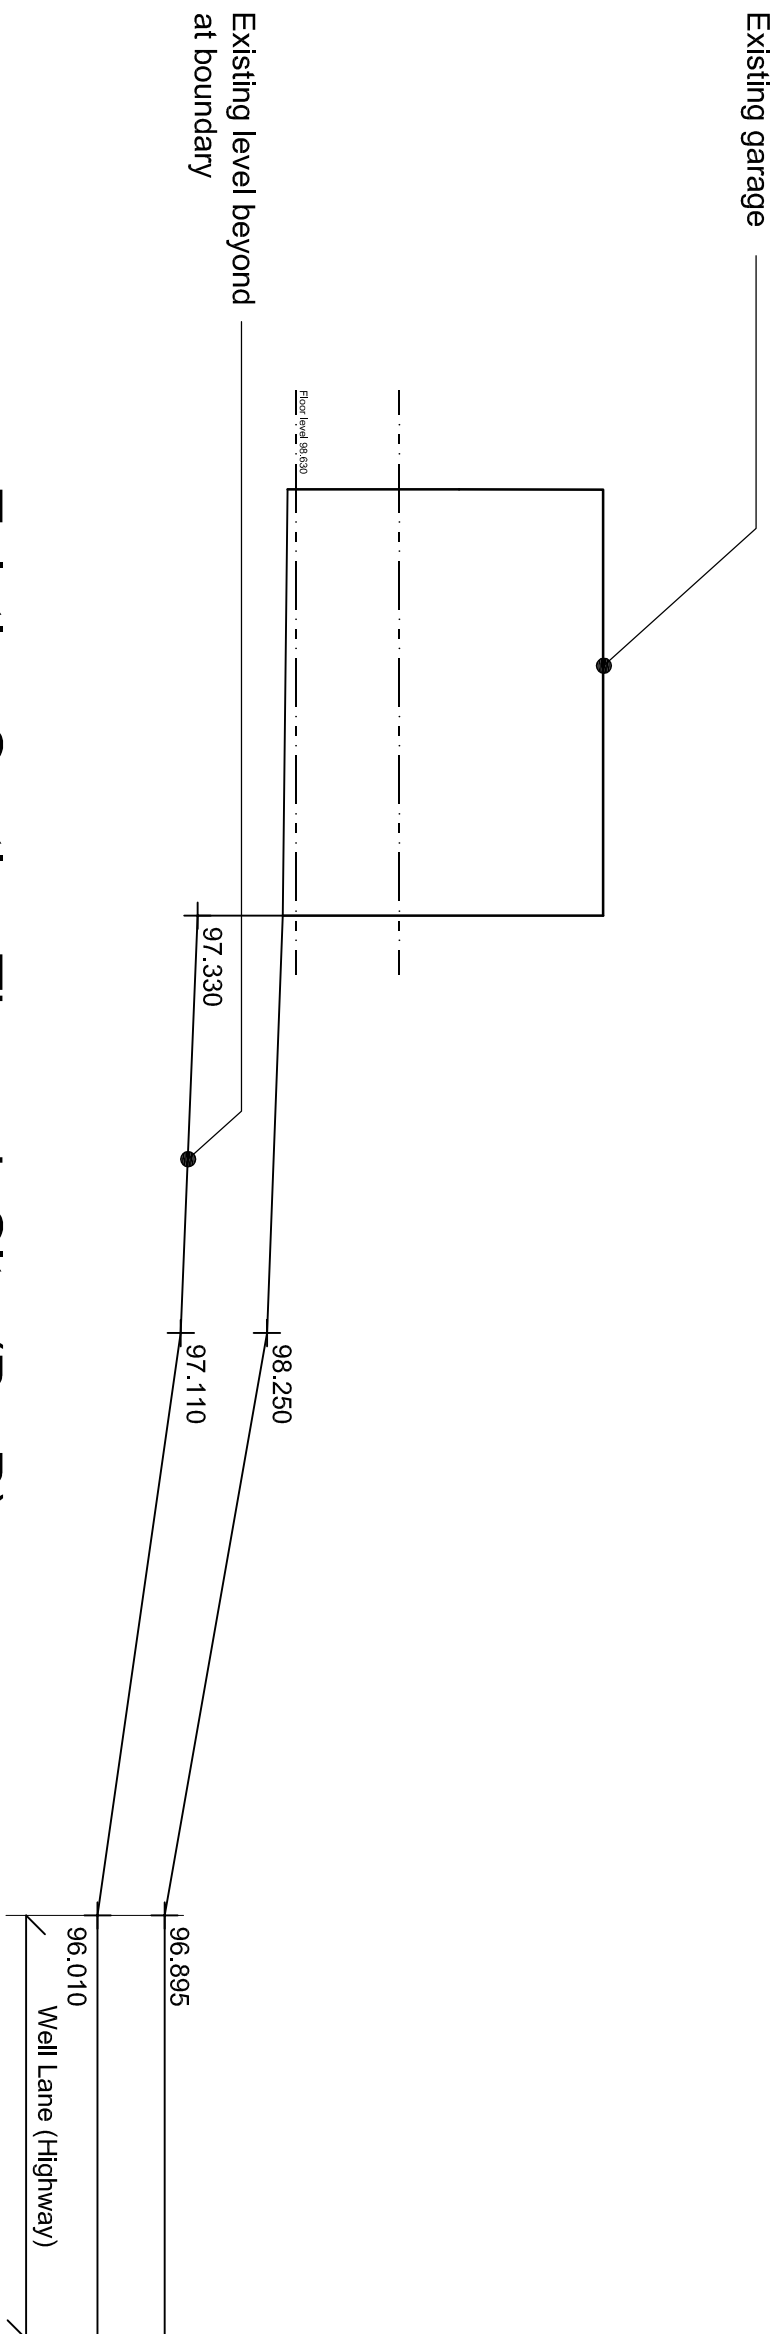

Proposed Section Through Site (B - B)

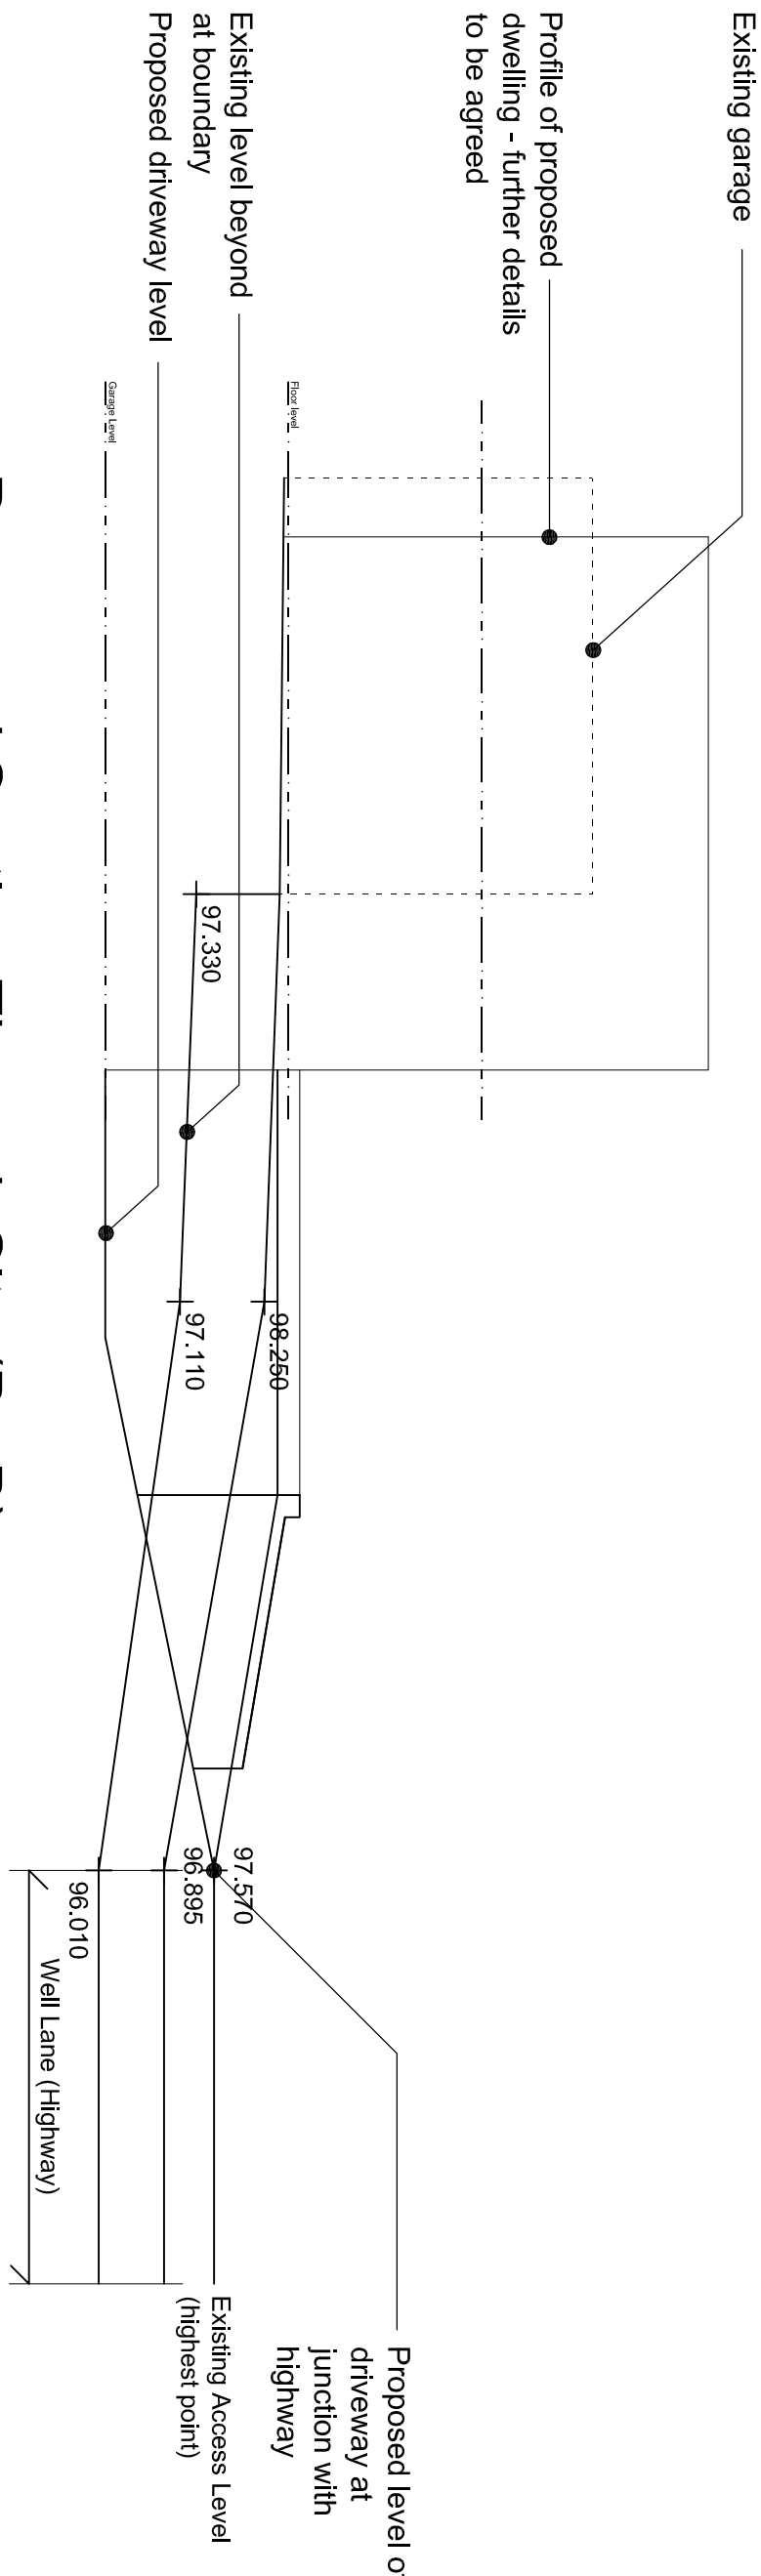

Existing & Proposed Site Sections
Drawing No: 03B
Rev. A, Proposed site sections revised to show Meadow View access utilised. 29.07.16
Rev. B, Outline of no. 19 revised to match plans. 12.09.16
Scale 1 : 100@A1