## LEGEND

All soft landscape areas for shrub planting to be cleared of debris, decompacted and prepared for planting or turfing, with 450mm depth topsoil. Plants at 3-8no /sqm- see typical planting section

shrubs/ perennials and mulched with bark mulch All grass areas to be provided with min 150mm depth topsoil, decompacted, cultivated and turfed with cultivated

All soft landscape areas to be cultivated and planted with

New `Heavy Standard size tree planting in 1m sq x 1m deep treepits. All trees to be planted in Re-root liners to restrict root growth within 6m of any services and buildings or structures.

## Planting areas- preparation:

grade turf

Main Contractor to bring site to formation level being 450mm or 150mm below finished levels to receive topsoil by landscape contractor. Clear all rubble and debris from areas prior to ripping or rotavating to 300mm depth.

Import clean weed free natural as-dug topsoil to BS 3882 to bring up levels where low and in consultation with the clerk of the works. Ensure all planted areas are provided with a minimum of 450mm depth topsoil. Rake and minor grade all areas to levels, ensuring soil is min 150mm below dpc levels

Do not carry out excavation under canopy spread of any trees to be retained which shall be protected by approved Tree Protection fencing erected at canopy edge and maintained in place during the works.

2No Carpinus betulus 'Frans Fontaine' 350-425cm 12-14 C: Heavy Standard

/Ridge/

1No Tilia cordata 'Green Spire' 14-16cm EHStd

5No Carpinus betulus 'Frans Fontaine' 350-425cm 12-14 C: Heavy Standard

0

1 No Prunus Accolade 350-425 12-14 RB \_ 2No Prunus Tai haku 10-12 girth Sel Std

Ridge

3 No Acer platanoides 'Emerald Queen' min 450 16-18 RB

2 No Crataegus prunifolia 'Splendens' 6-8cm Light Standard

3 No Acer platanoides 'Emerald Queen' min 450 16-18 RB

No Tilia cordata 'Green Spire' 14-16cm EHStd

3 No Crataegus prunifolia 'Splendens' 6-8cm Light Standard

Sorbus 'Joseph Rock'

m Selected Standard

PLOT

1No Tilia cordata 'Green Spire' 14-16cm EHStd

Number	Species Name	Specification	Girth(cm)	Ht(cm)
0	Acer platanoides 'Emerald Queen'	RB	16-18	Min450
27	Betula jacquemontii	Sel Std	10-12	350-425
13	Carpinus betulus 'Frans Fontaine'	C: Heavy Standard	12-14	350-425
10	Castanea sativa	Extra Heavy Std	14-16	425-600
2	Crataegus prunifolia 'Splendens'	Light Standard	6-8	
14	llex aquifolium	Advanced Nursery stock: Bush	Advanced Nursery stock: Bushy	
6	Prunus accolade	RB	12-14	350-425
3	Prunus kanzan	EH Std	14-16	
0	Prunus tai haku	Sel Std	10-12	
7	Prunus avium 'Plena'	RB	12-14	350-425
3	Prunus subhirtella 'Autumnalis	Sel Std	10-12	
2	Pyrus calleryana 'Chanticleer'	Heavy Standard	12-14	350-425
4	Quercus robar	Extra Heavy Std	14-16	425-600
4	Sorbus 'Joseph Rock'	Sel Std	10-12	
9	Sorbus accuparia	Sel Std	10-12	
3	Tilia cordata 'Green Spire'	EHStd	10-12	

## 3No Tilia cordata 'Green Spire' 14-16cm EHStd


2No Betula jacquemontii 10-12cm Sel Std -No Prunus subhirtella 'Autumnalis 10-12cm Sel Std

3No Betula jacquemontii 10-12cm Sel Std

1No Tilia cordata 'Green Spire' 14-16cm EHStd -

1 No Acer platanoides 'Emerald Queen' min 450 16-18 RB

Tree Schedule

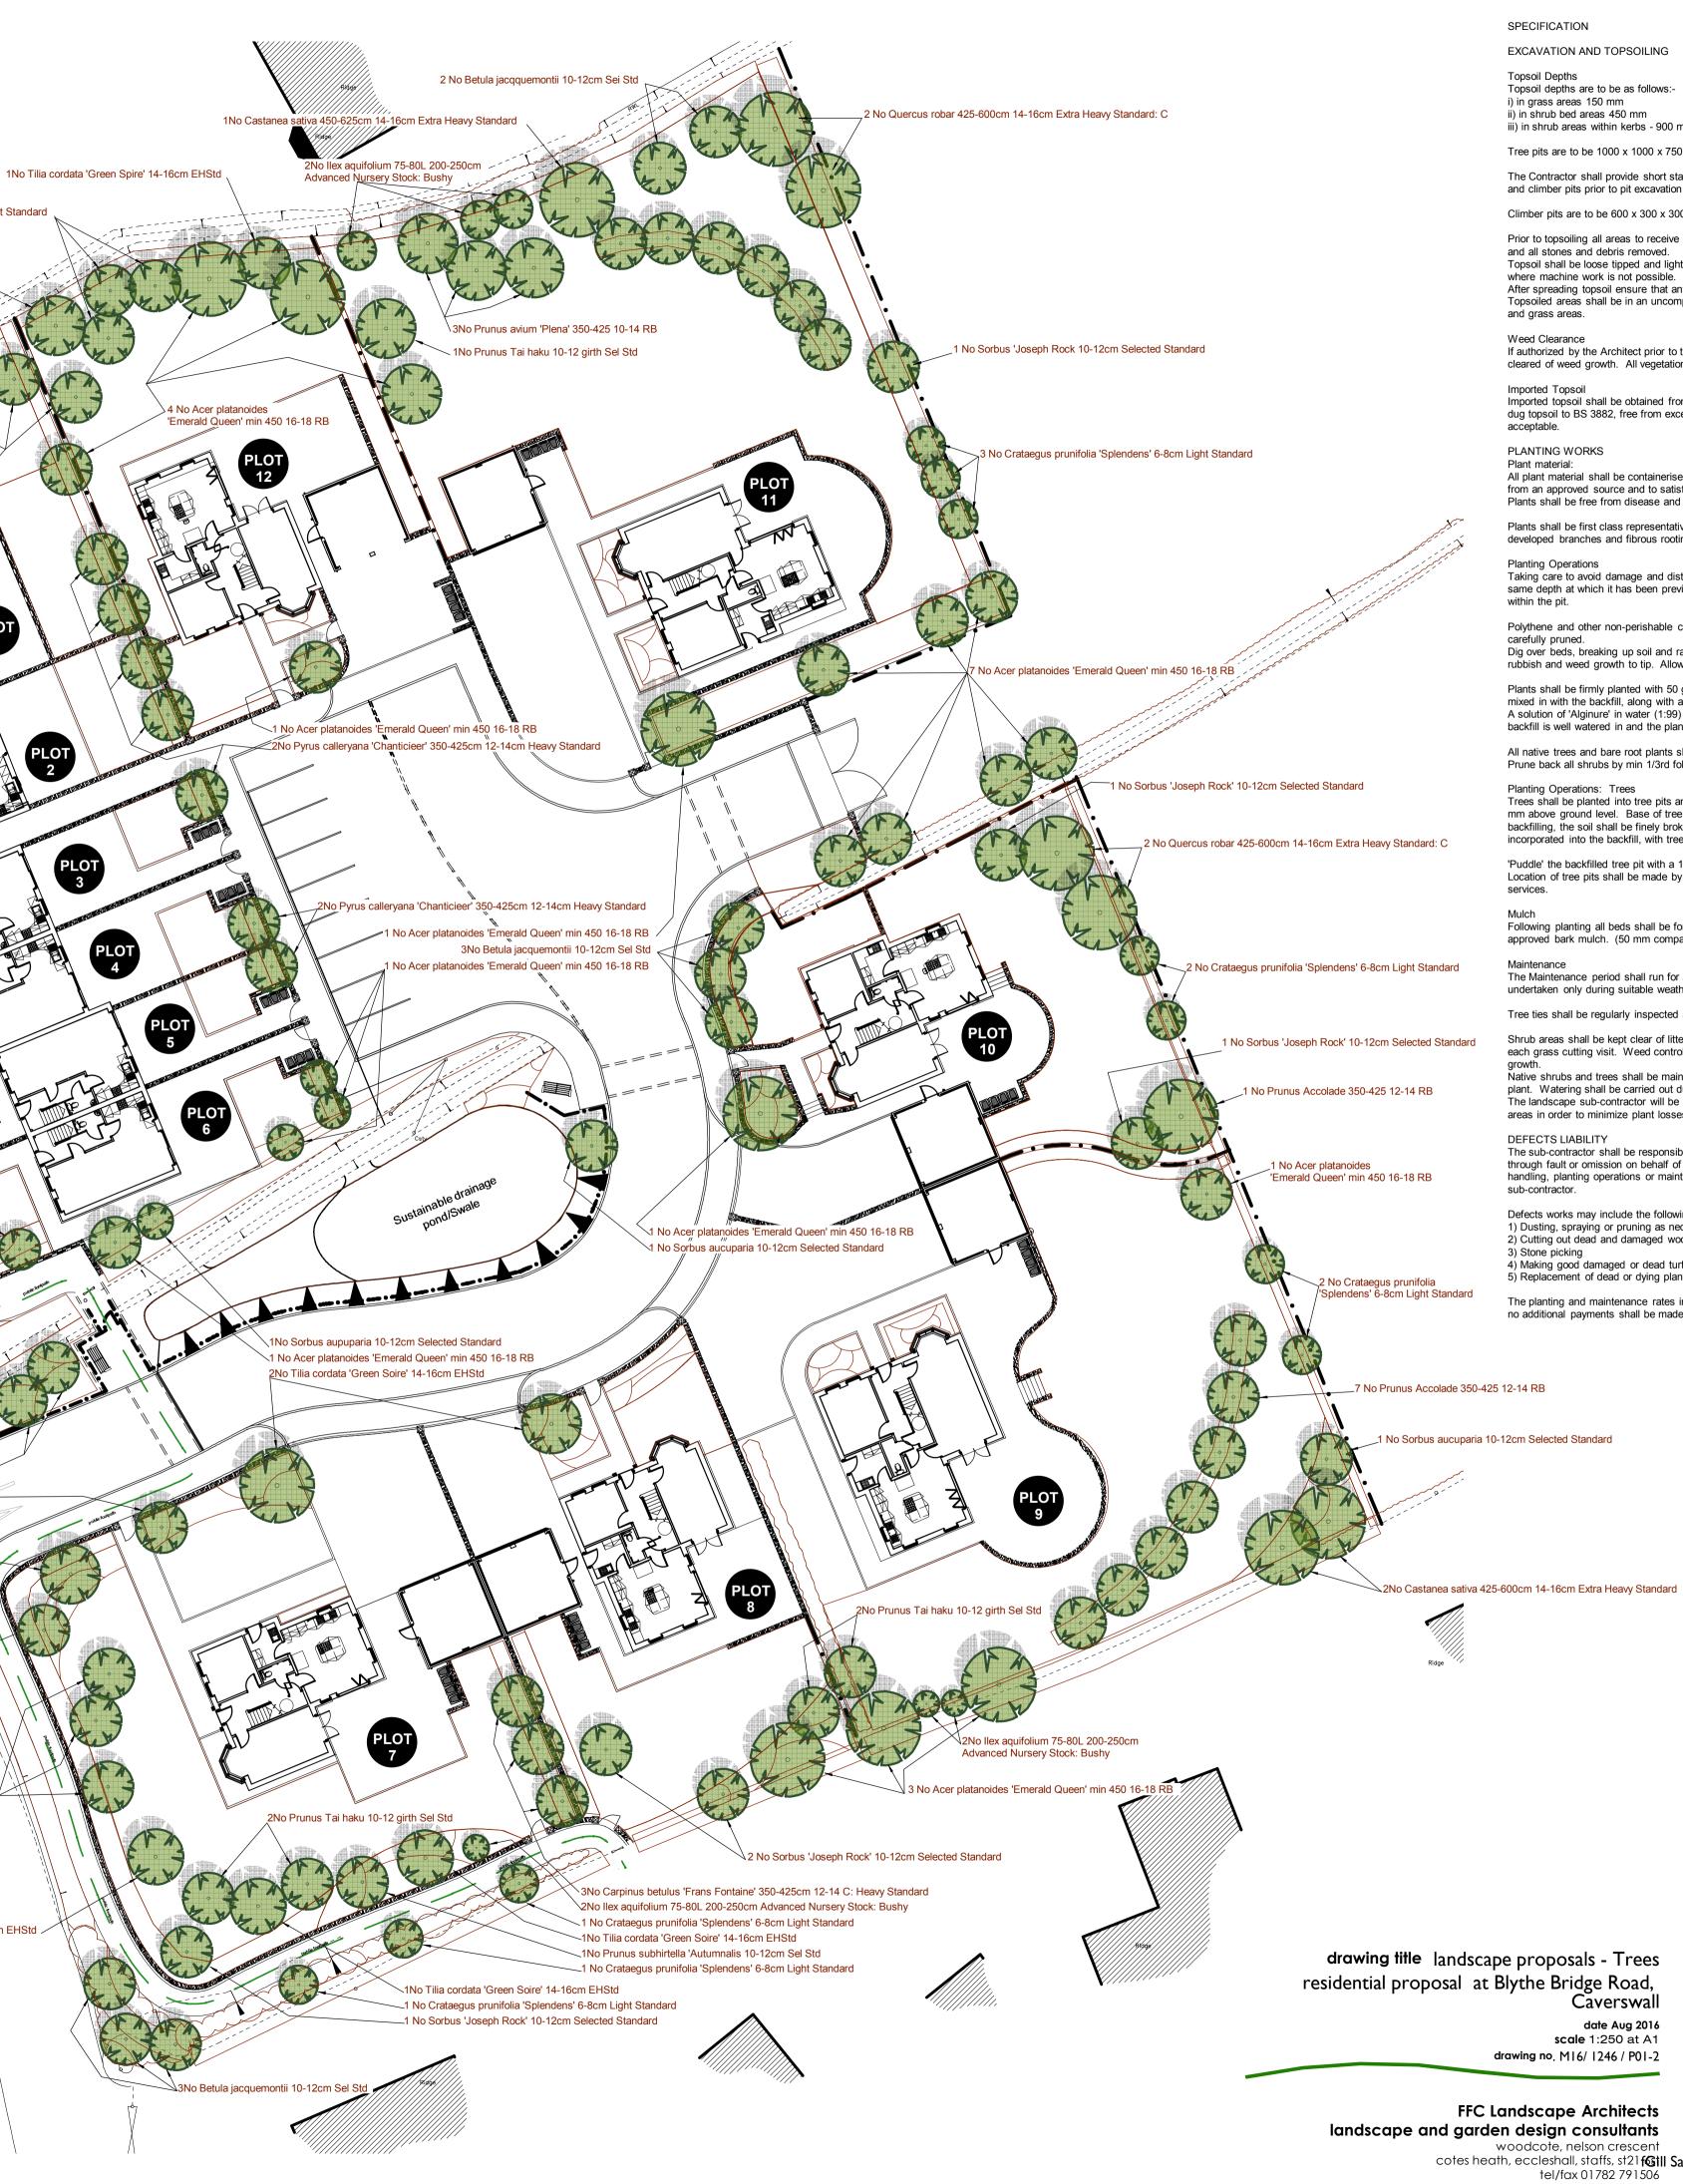

SPECIFICATION

EXCAVATION AND TOPSOILING

Topsoil Depths Topsoil depths are to be as follows:i) in grass areas 150 mm

ii) in shrub bed areas 450 mm iii) in shrub areas within kerbs - 900 mm

Tree pits are to be 1000 x 1000 x 750 mm overall depth.

The Contractor shall provide short stakes to enable the Architect to mark the exact positions of tree and climber pits prior to pit excavation and retain in the same position after topsoiling.

Climber pits are to be 600 x 300 x 300 mm.

Prior to topsoiling all areas to receive topsoil shall be ripped in two directions to a depth of 300 mm and all stones and debris removed Topsoil shall be loose tipped and lightly spread using the back of an excavator bucket or by hand where machine work is not possible.

After spreading topsoil ensure that any compaction is forked or rotavated out. Topsoiled areas shall be in an uncompacted and uncontaminated state prior to setting out of shrub and grass areas.

Weed Clearance If authorized by the Architect prior to the commencement of grassing or planting areas shall be cleared of weed growth. All vegetation shall be collected and removed from site.

Imported Topsoil Imported topsoil shall be obtained from an approved source and shall be clean weed free natural as dug topsoil to BS 3882, free from excessive stone and roots. Re-manufactured soils shall not be acceptable.

PLANTING WORKS Plant material:

All plant material shall be containerised or bare root and in compliance with BS 3936: 1985 Part 1, from an approved source and to satisfaction of the Landscape Architect or Supervising Officer. Plants shall be free from disease and infection, with no damage to bark, stem, root or foliage.

Plants shall be first class representatives of their normal species or varieties and shall have well developed branches and fibrous rooting systems.

Planting Operations Taking care to avoid damage and disturbance to roots, rootballs or stems, plant all material at the same depth at which it has been previously growing. Excavate plant pits to allow roots to be spread within the pit.

Polythene and other non-perishable containers are to be removed and any badly damaged roots carefully pruned. Dig over beds, breaking up soil and rake off stones over 40 mm in any dimension. Remove all rubbish and weed growth to tip. Allow for spraying out weed growth as necessary.

Plants shall be firmly planted with 50 g of slow release fertilizer such as 'Vitax' plus moist compost mixed in with the backfill, along with an approved mychorrizal soil ameliorant. A solution of 'Alginure' in water (1:99) should be applied to the shrub bed after planting so that the backfill is well watered in and the plant is firmed into the pit by treading.

All native trees and bare root plants shall receive 'Alginure' root dip prior to planting.

Prune back all shrubs by min 1/3rd following planting. Planting Operations: Trees

Trees shall be planted into tree pits and well staked with 2 No. stakes and a single cross bar set 600 mm above ground level. Base of tree pits shall be broken up to 300 mm before planting. Prior to backfilling, the soil shall be finely broken down and 200 g of a slow release fertilizer such as 'Vitax' incorporated into the backfill, with tree planting compost (50% by volume).

'Puddle' the backfilled tree pit with a 1:99 solution of 'Alginure' to ensure the tree pit is well watered. Location of tree pits shall be made by the Main Contractor to avoid conflict with underground services.

Mulch Following planting all beds shall be forked over, raked level and covered with a 75 mm layer of approved bark mulch. (50 mm compacted depth).

Maintenance The Maintenance period shall run for a period of 12 months after practical completion and shall be undertaken only during suitable weather conditions.

Tree ties shall be regularly inspected and adjusted during the maintenance period.

Shrub areas shall be kept clear of litter and debris, weeding shall be carried out in shrub beds at each grass cutting visit. Weed control may be carried out in order to promote healthy and vigorous arowth

Native shrubs and trees shall be maintained with a 1 m dia weed free area to the base of each plant. Watering shall be carried out during periods of drought or as instructed by the Architect. The landscape sub-contractor will be responsible for the watering of all trees, shrubs and grass areas in order to minimize plant losses.

DEFECTS LIABILITY The sub-contractor shall be responsible for the replacement of any plant material that fails to thrive through fault or omission on behalf of the landscape sub-contractor in the supply, transport, handling, planting operations or maintenance operations, where carried out by the landscape sub-contractor.

Defects works may include the following measures: 1) Dusting, spraying or pruning as necessary.

2) Cutting out dead and damaged wood 3) Stone picking

4) Making good damaged or dead turf areas 5) Replacement of dead or dying plant material

The planting and maintenance rates in the tender shall be deemed to include for all such costs and no additional payments shall be made for any works under Defects Liability.

\_7 No Prunus Accolade 350-425 12-14 RB

\_1 No Sorbus aucuparia 10-12cm Selected Standard

drawing title landscape proposals - Trees residential proposal at Blythe Bridge Road, Caverswall date Aug 2016 scale 1:250 at A1 drawing no. M16/1246/P01-2

FFC Landscape Architects landscape and garden design consultants FFC Landscape Architects woodcote, nelson crescent cotes heath, eccleshall, staffs, st21 f@tll Sans MT|b0|i0|c1;Landscape and Garden Design Consultant tel/fax 01782 791506