


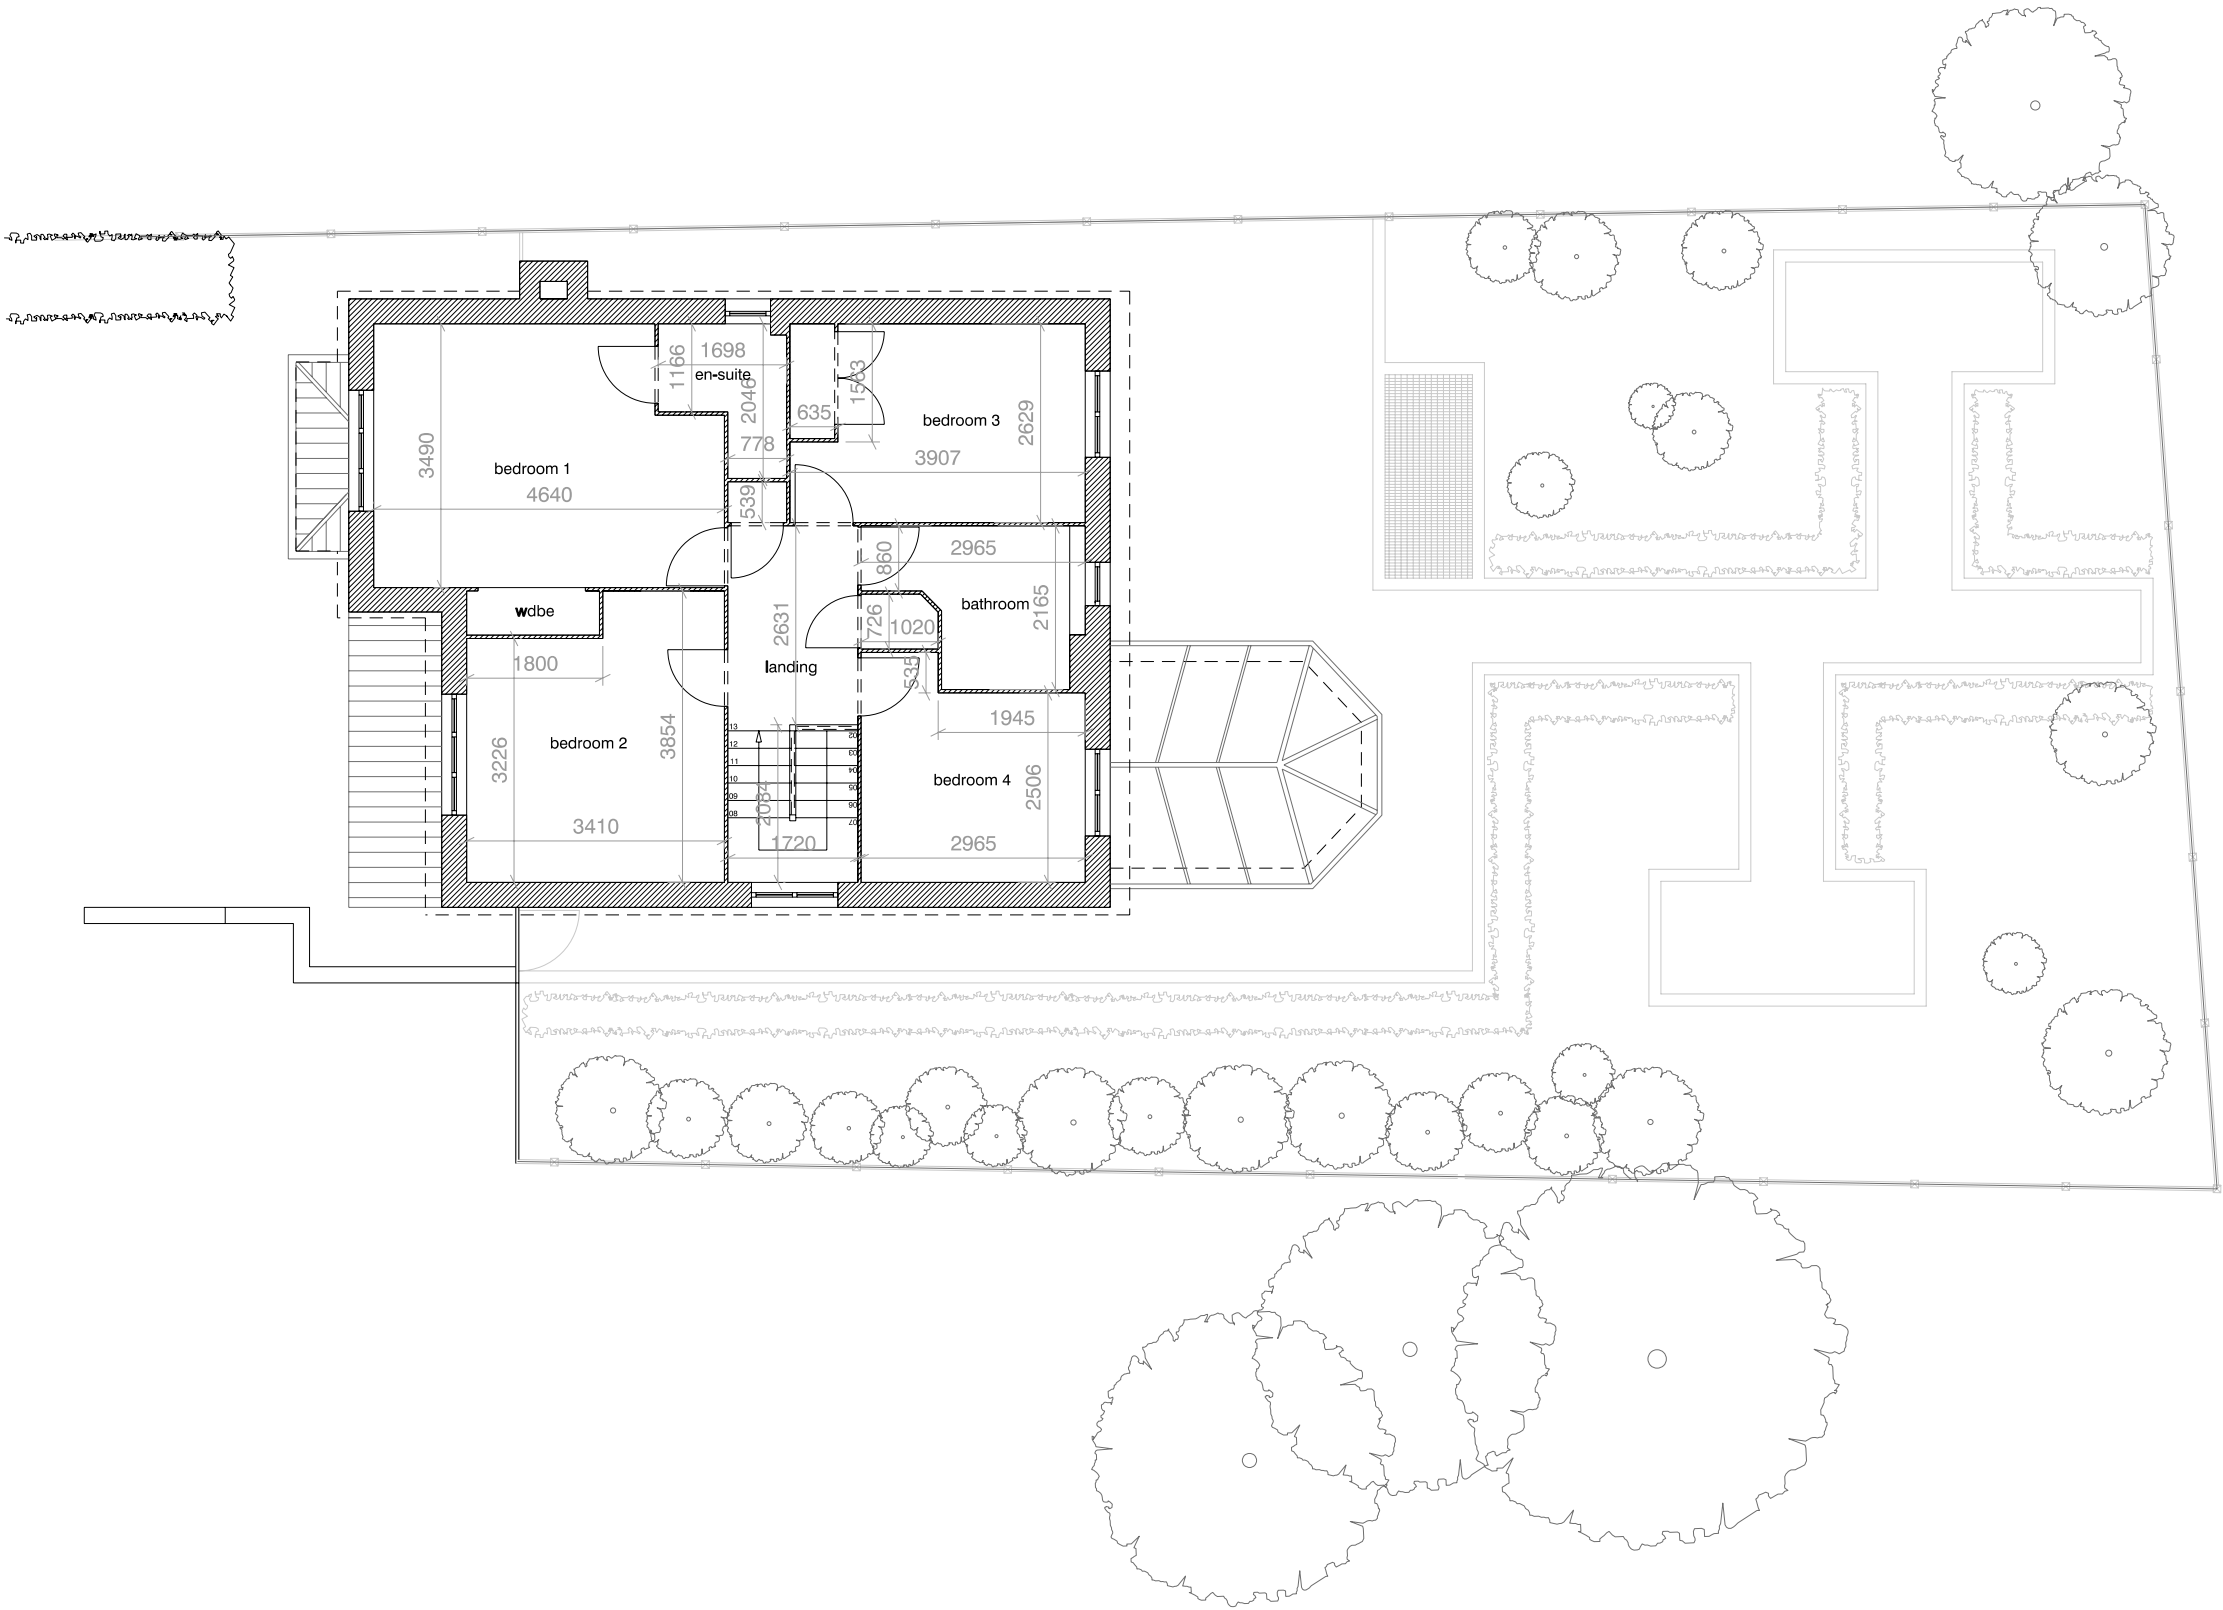

Existing First Floor Plan

Do not scale
this design and drawing
is the copyright of
Andrew Wallace Architects
and Interior Designers and
may not be reproduced
in any form whatsoever
without his prior express
written consent