



Section

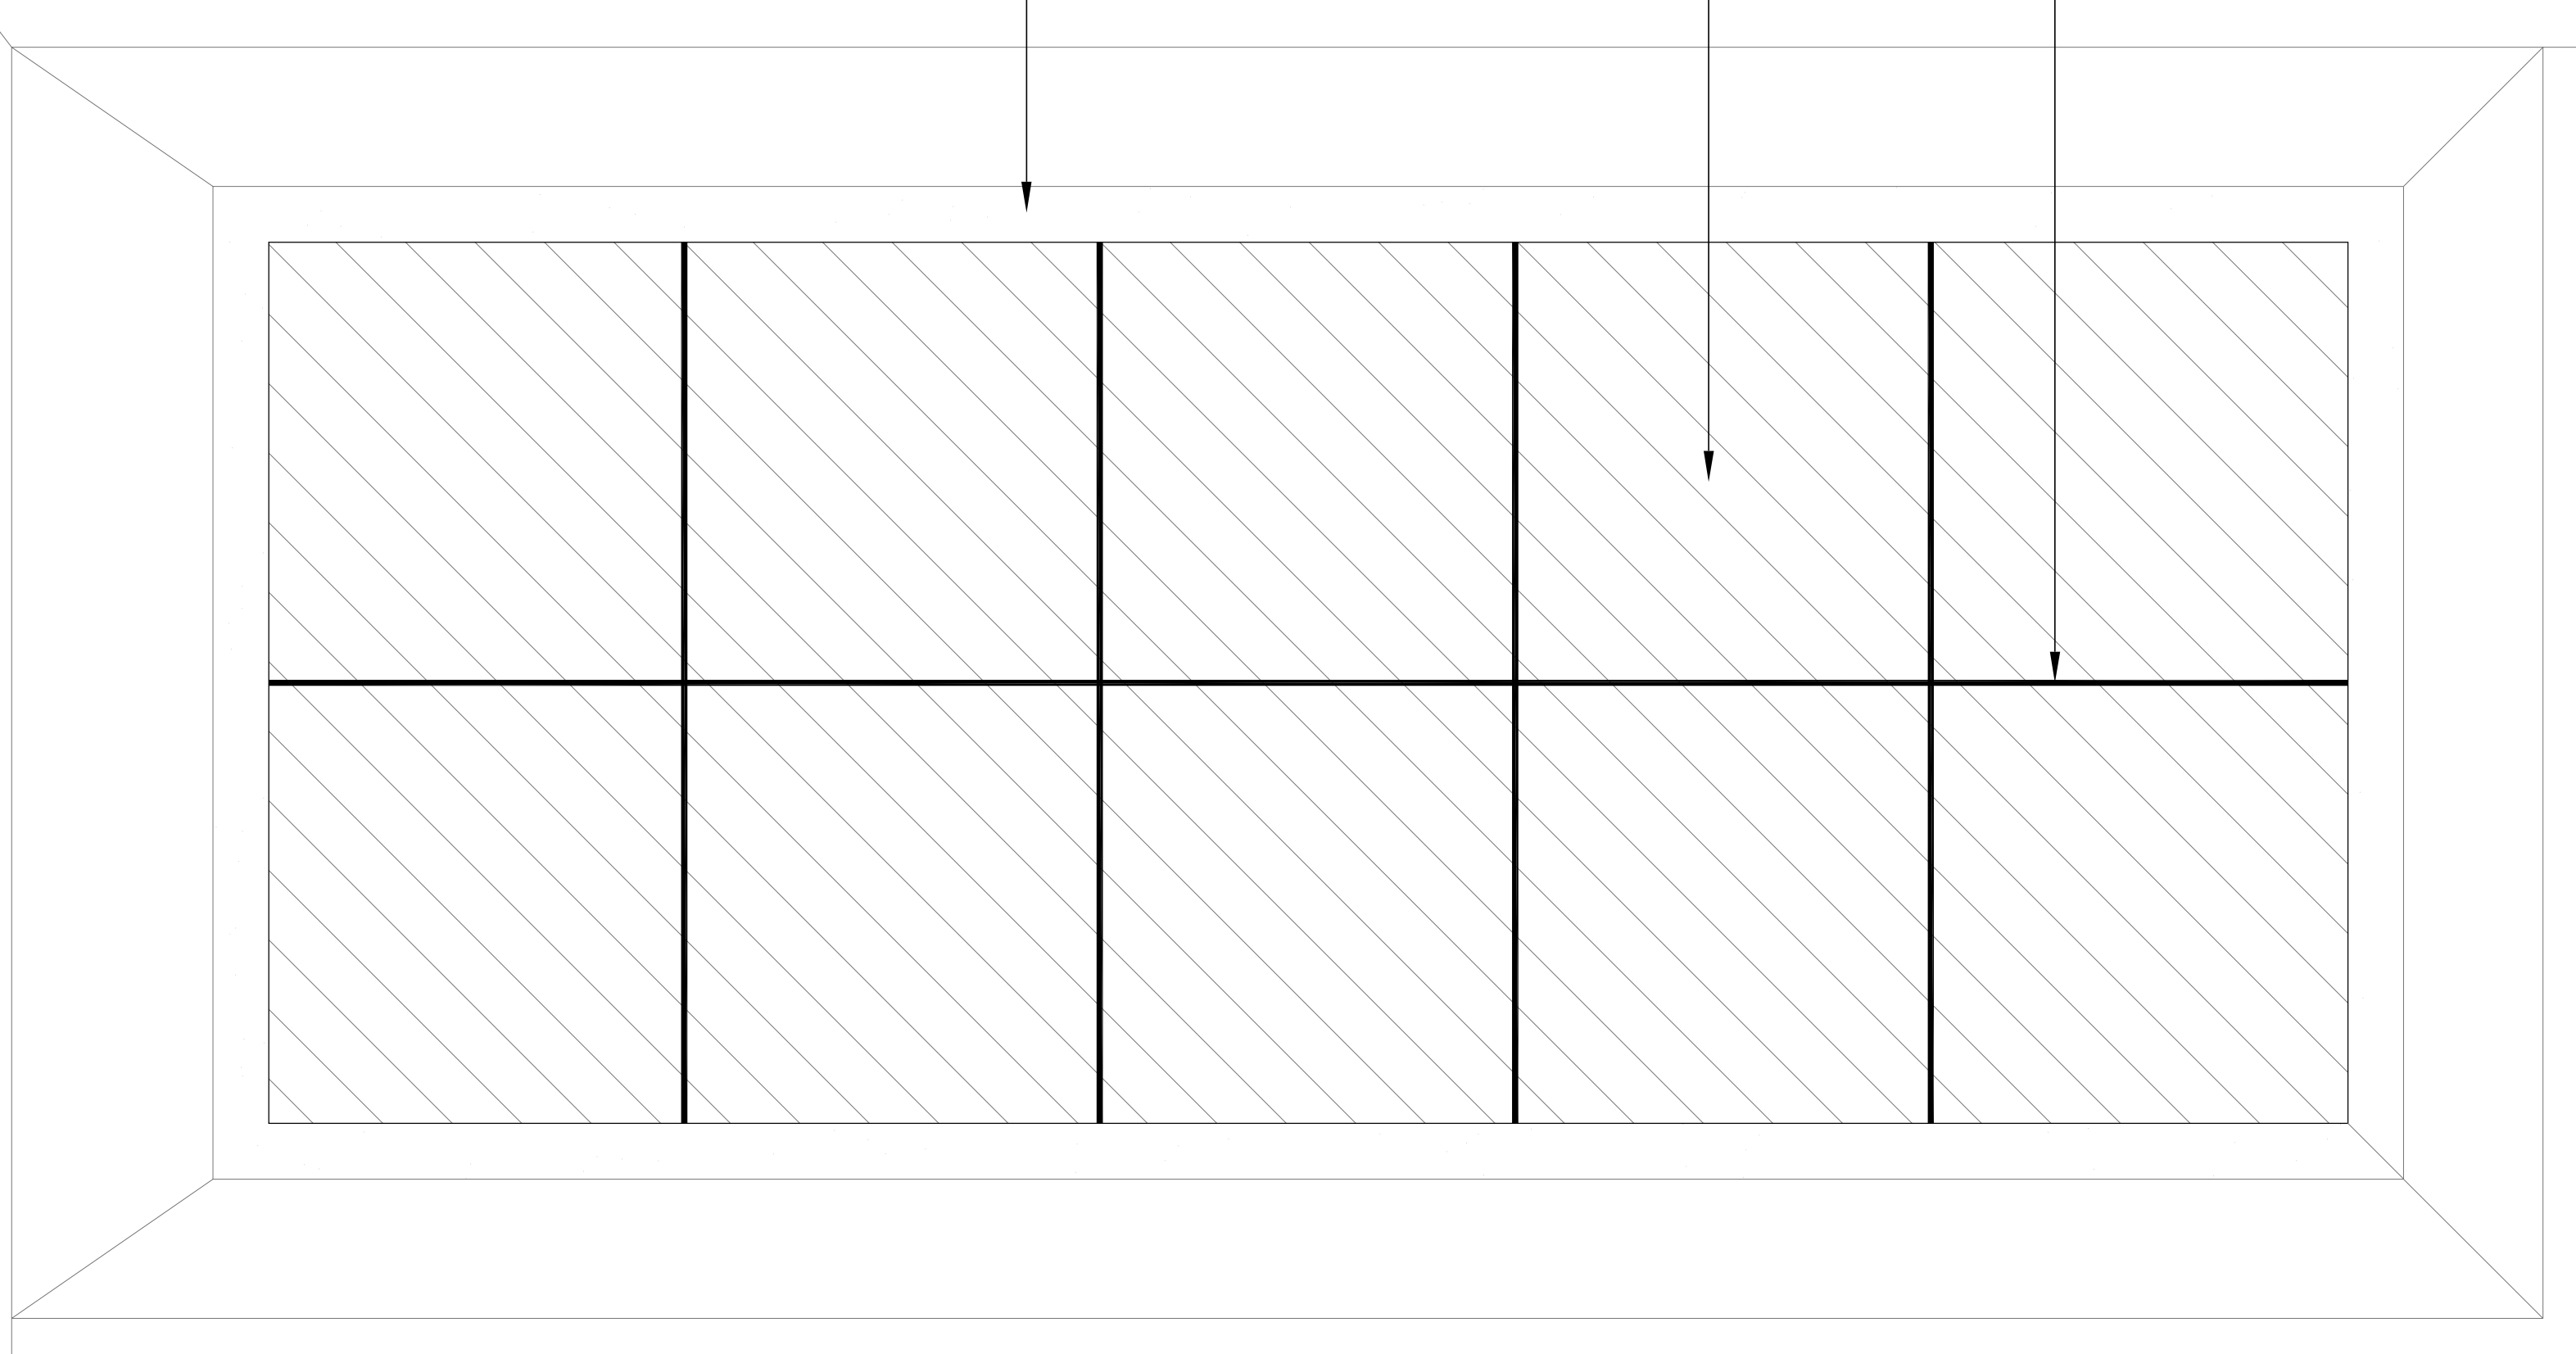

Elevation

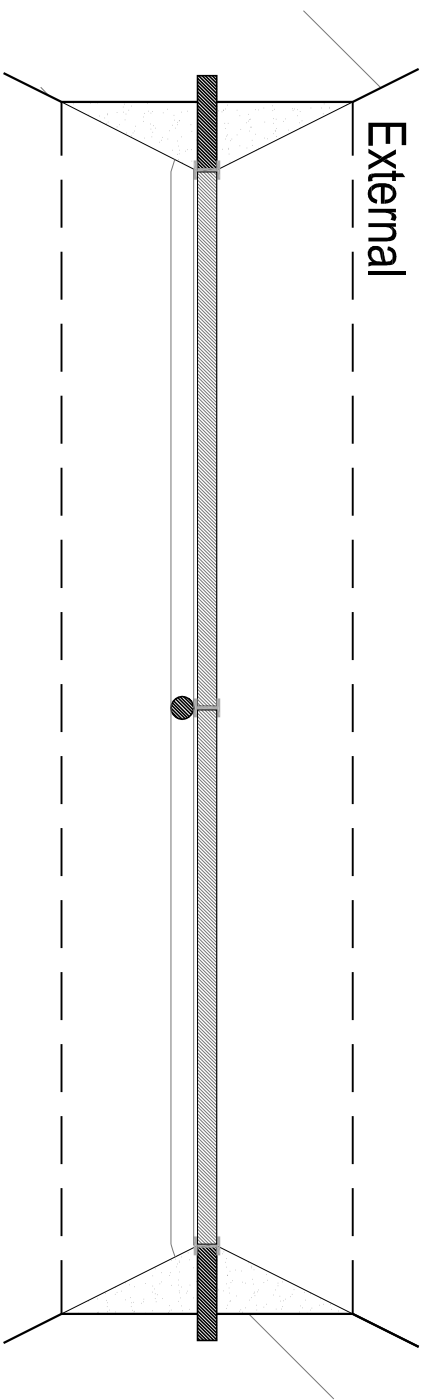

Plan