



Mr & Mrs Tracey,
Extension To Form Orangery
44 Newport Road
Knypersley

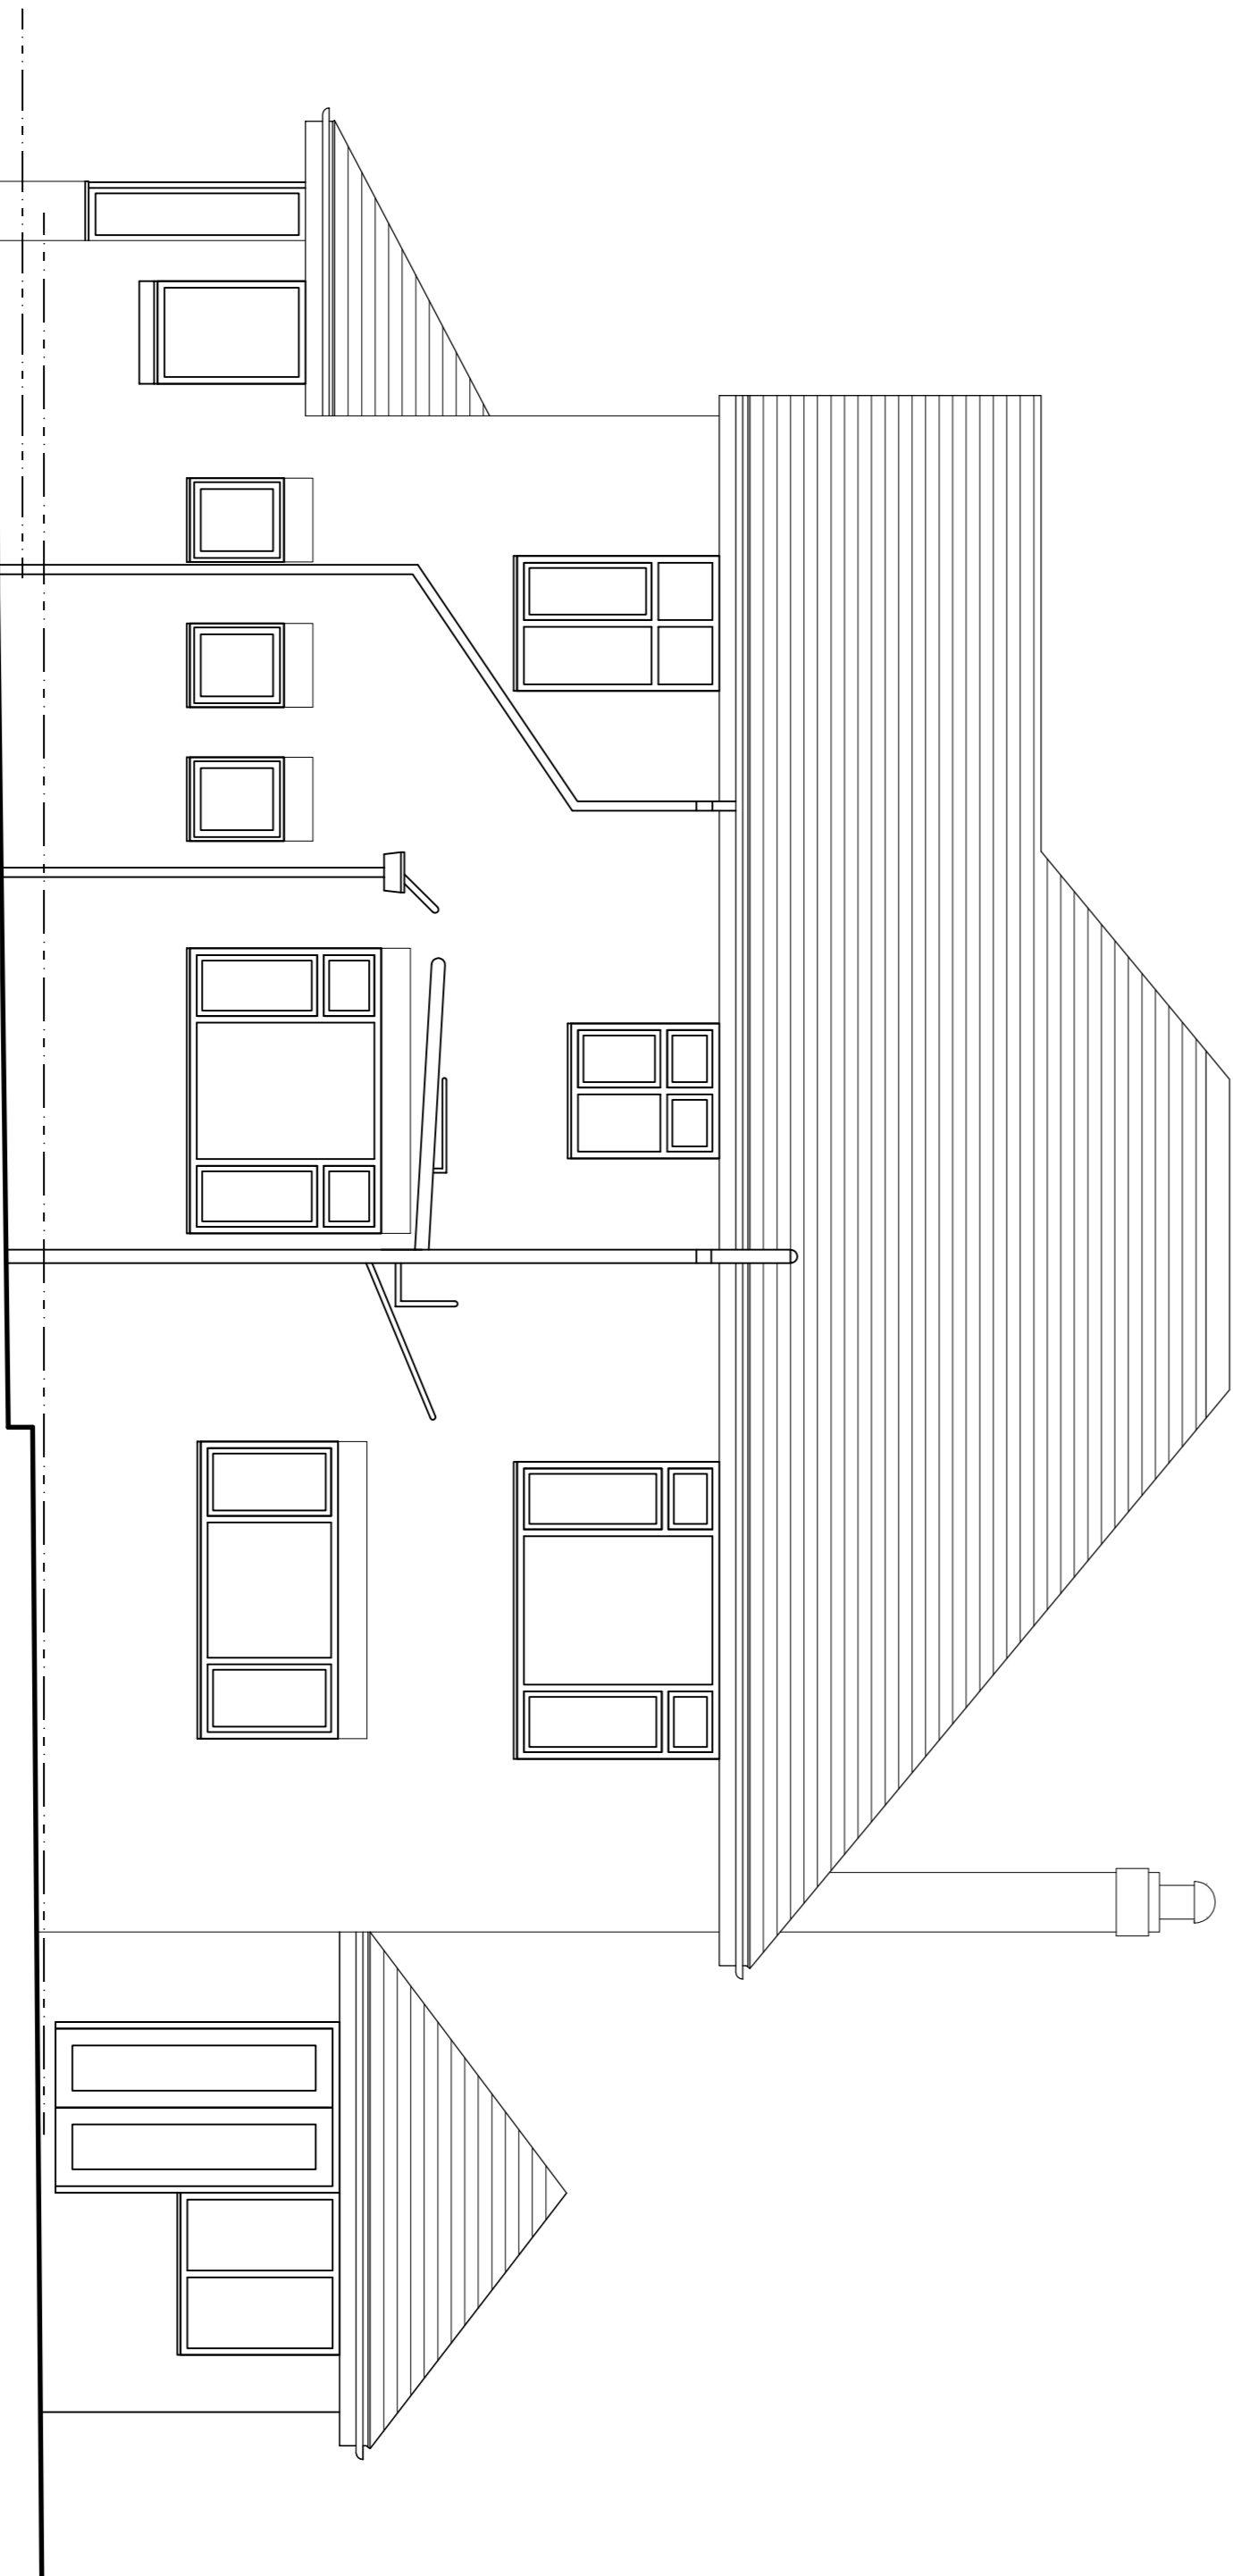


Existing Front Elevation (A)



Existing Rear Elevation (C)

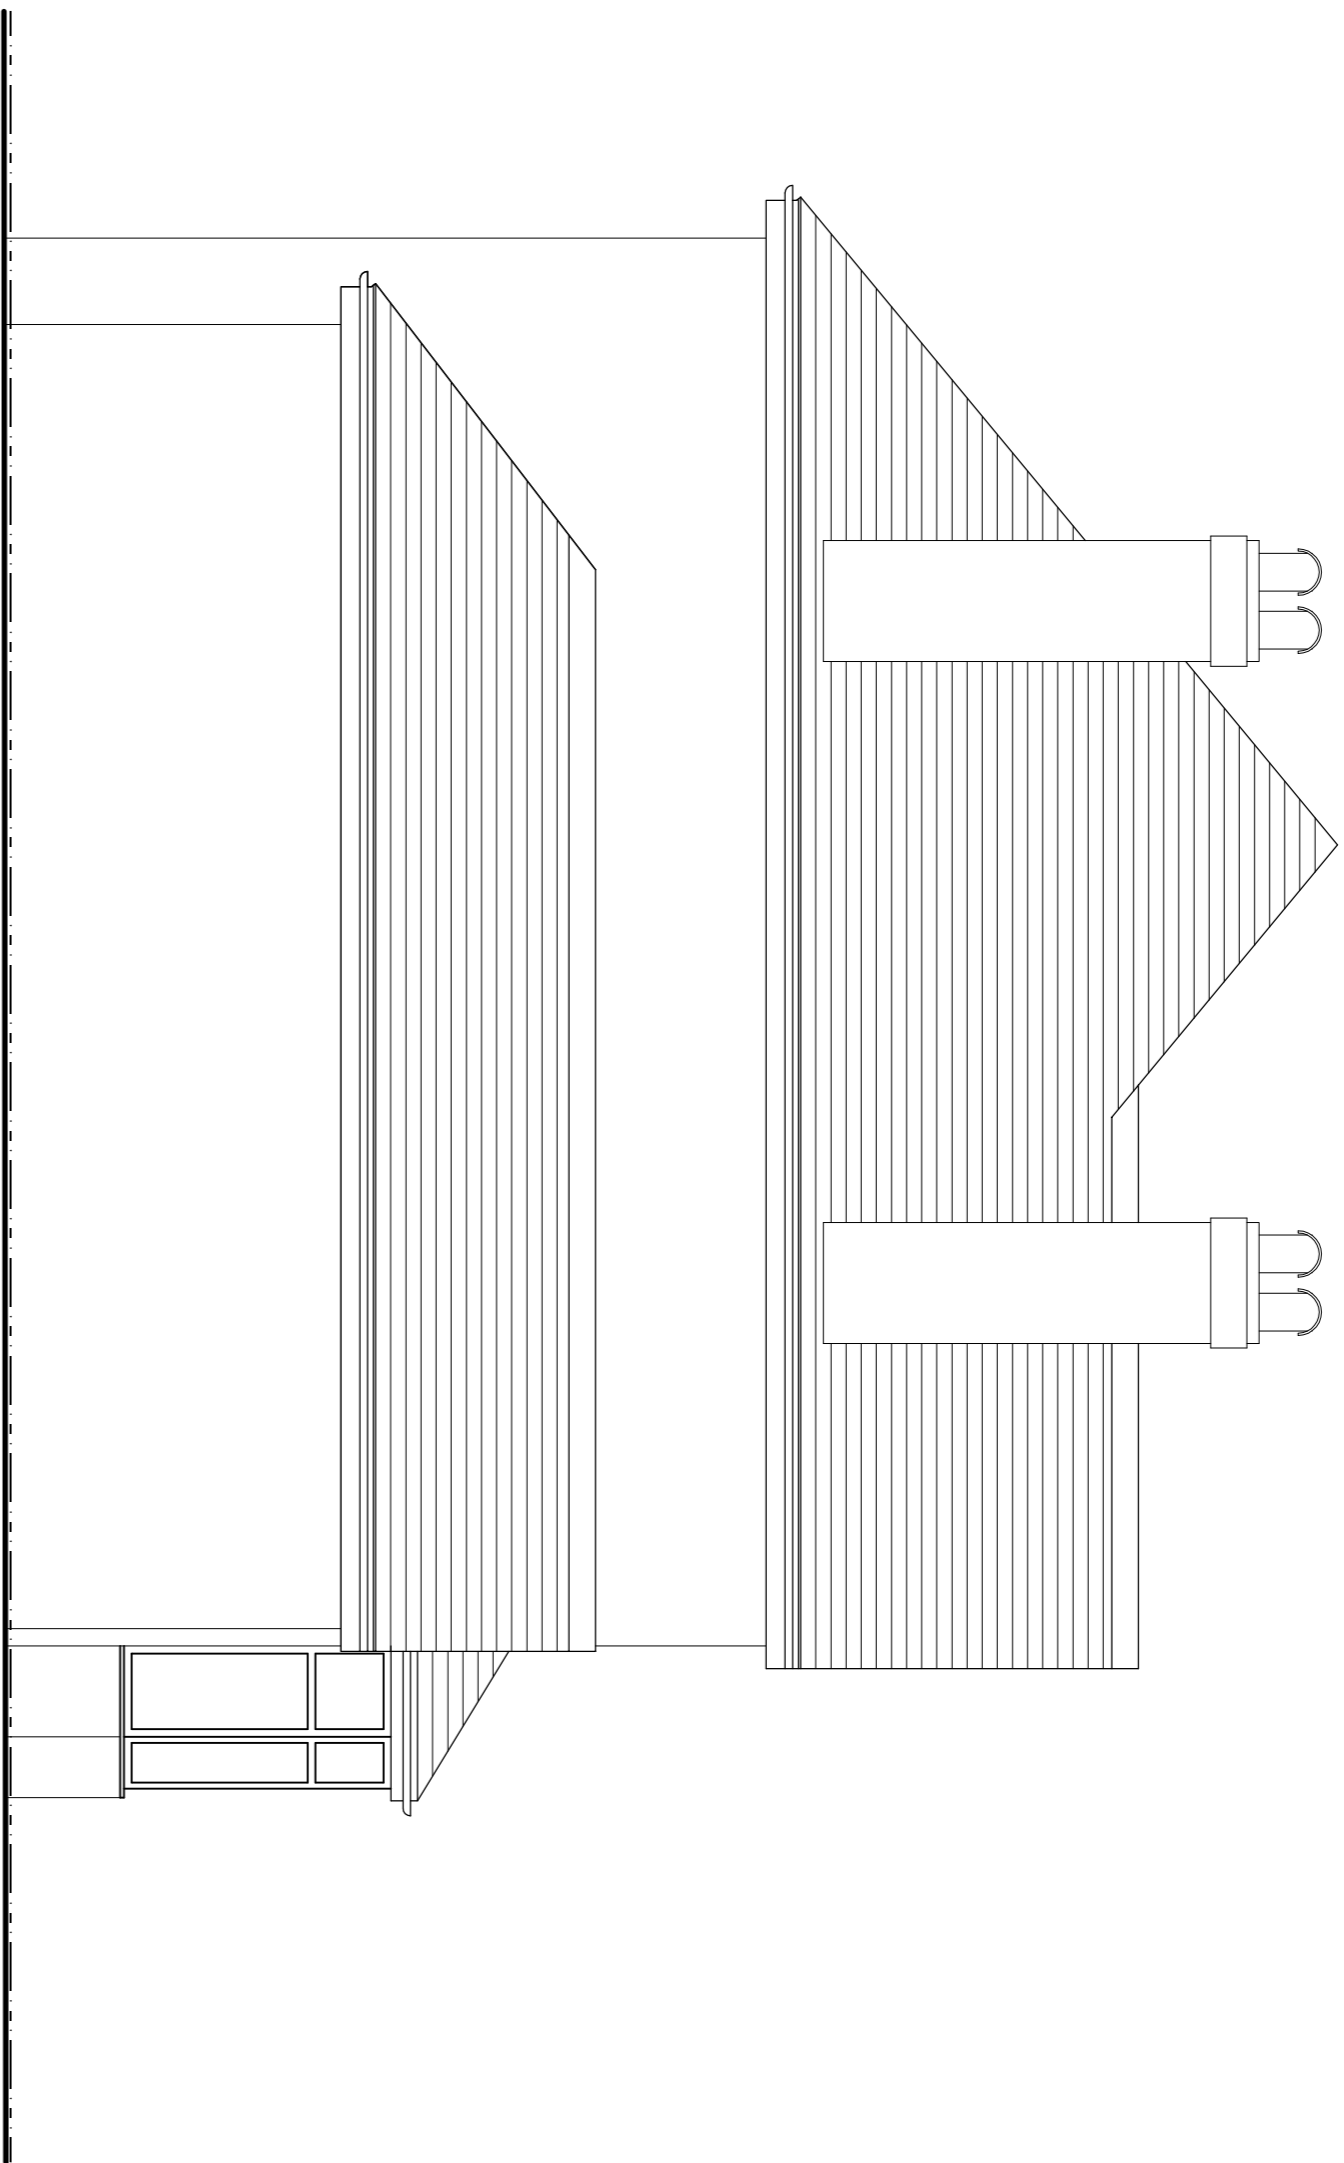

Existing Side Elevation (B)

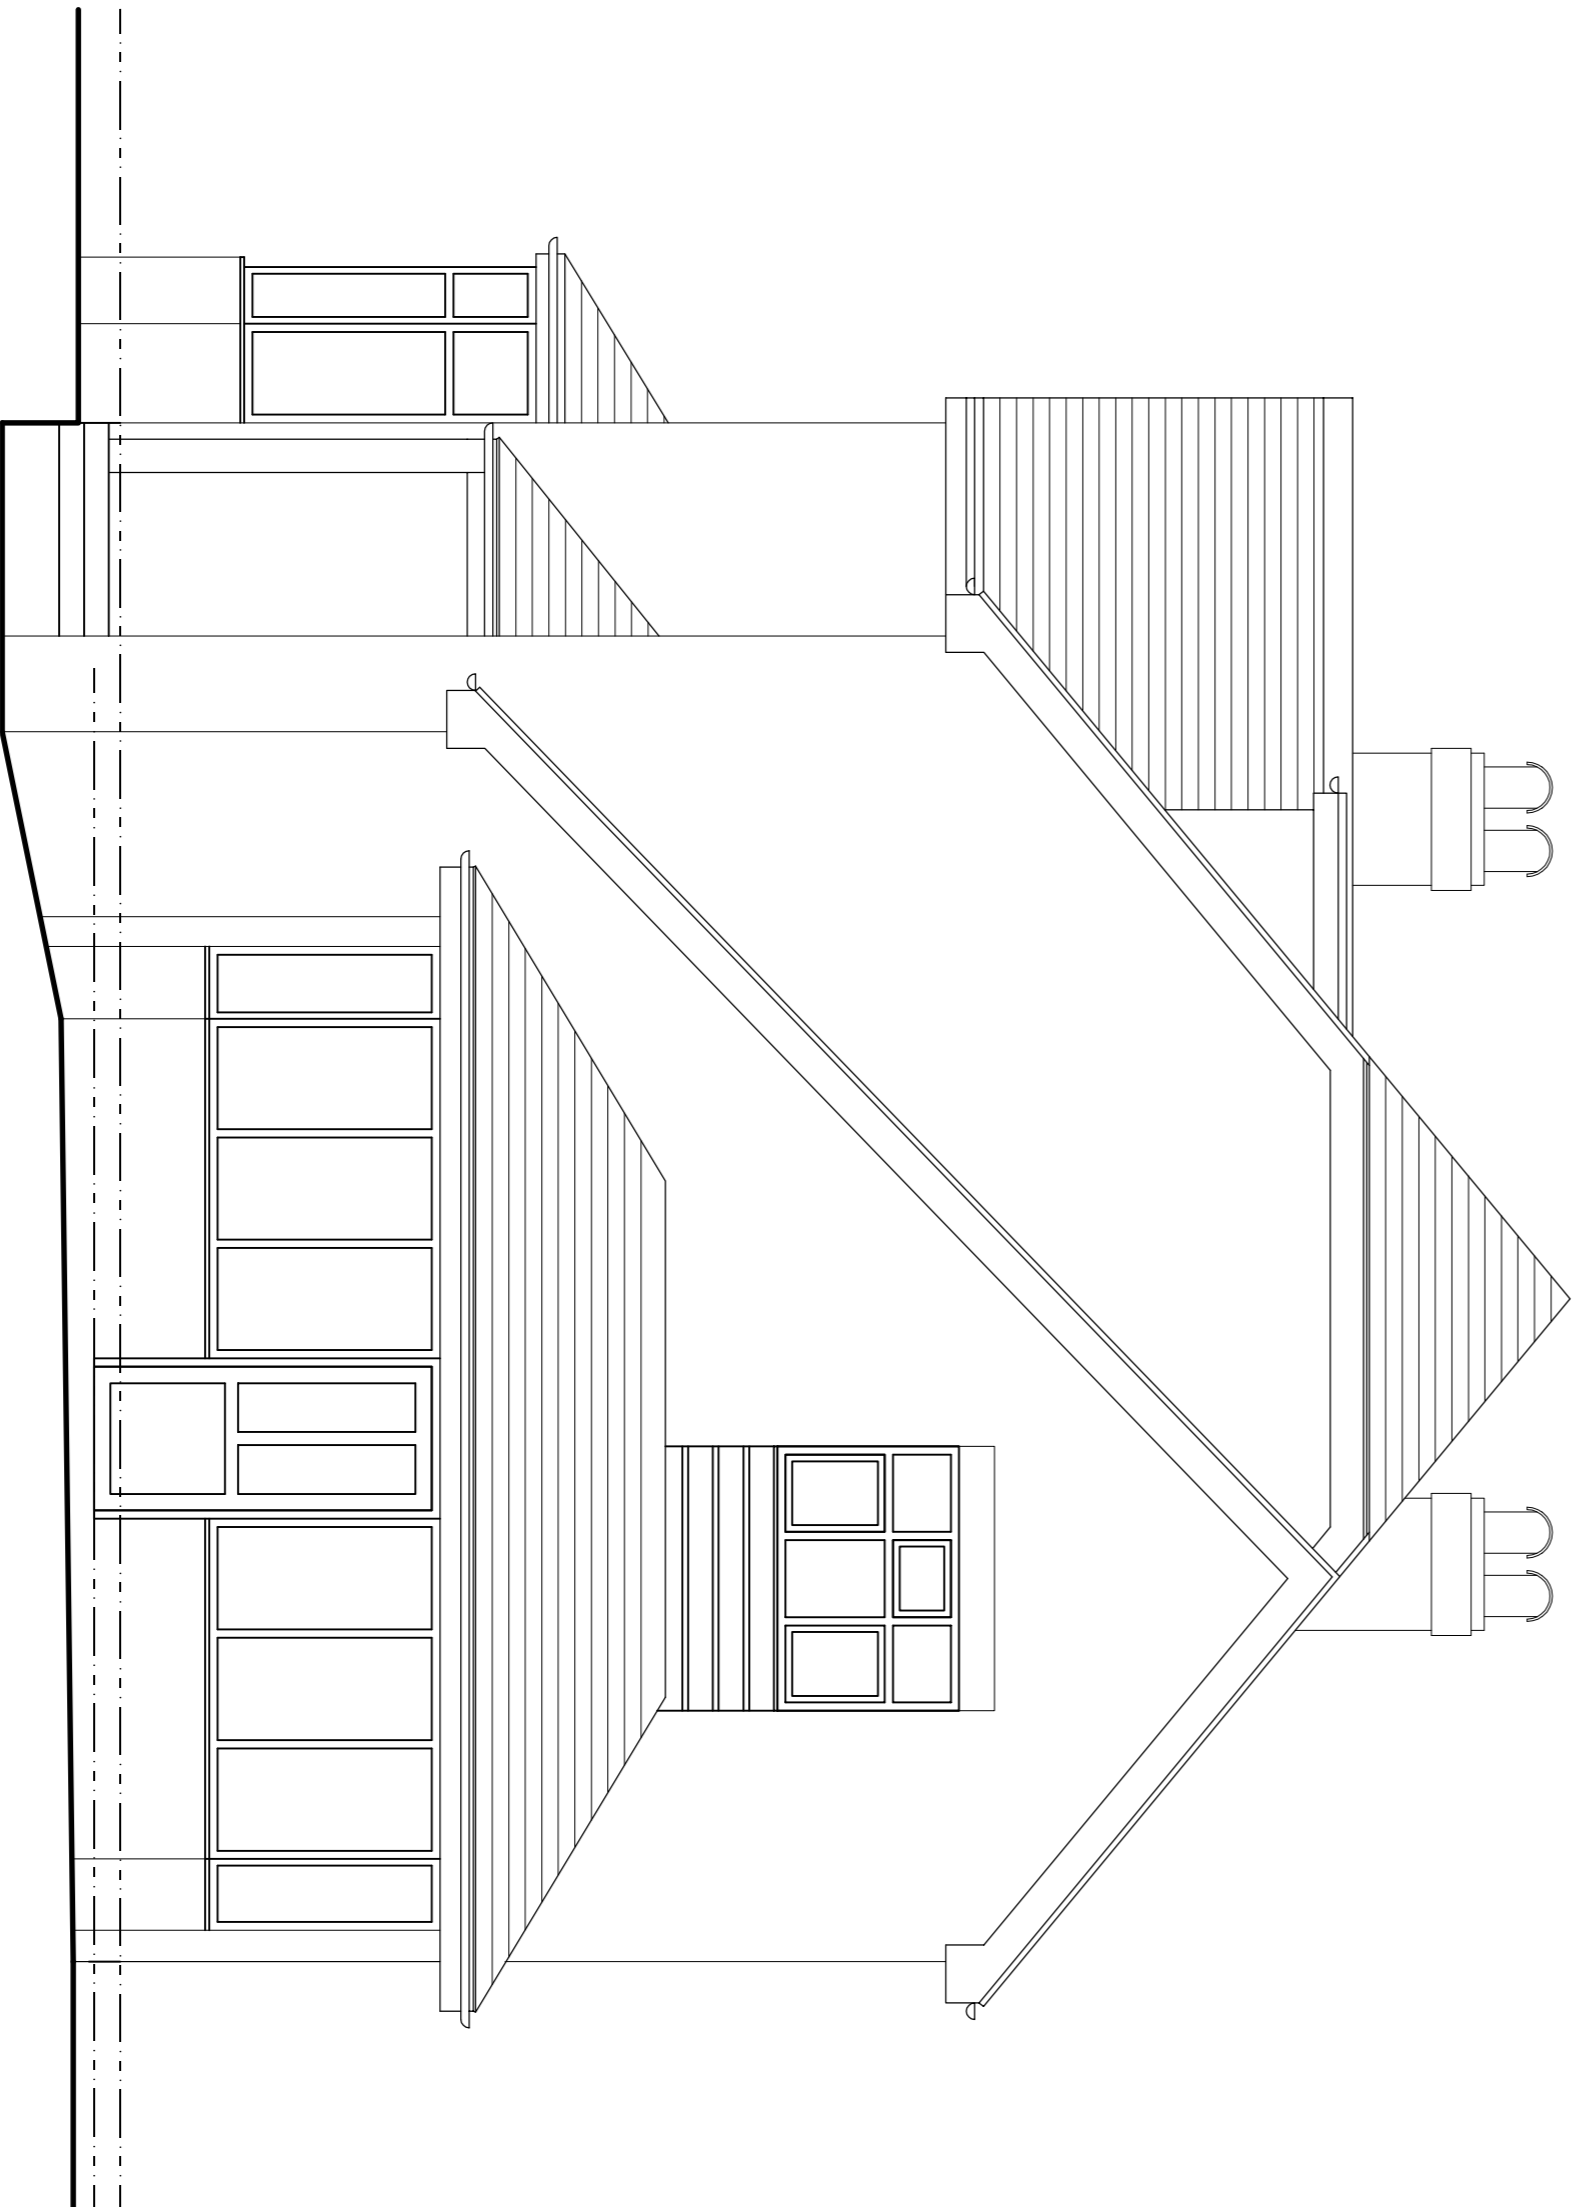

Existing Side Elevation (D)

GENERAL NOTES
All work is to be completed in accordance with the planning consent notice ref.
All work is to conform with 2010 Building Regulations and all subsequent revised documents and to the satisfaction of the building control officer.
The contractor is to check all dimensions and conditions on site prior to commencing works. This drawing is not to be scaled!