




Front Elevation 1:100

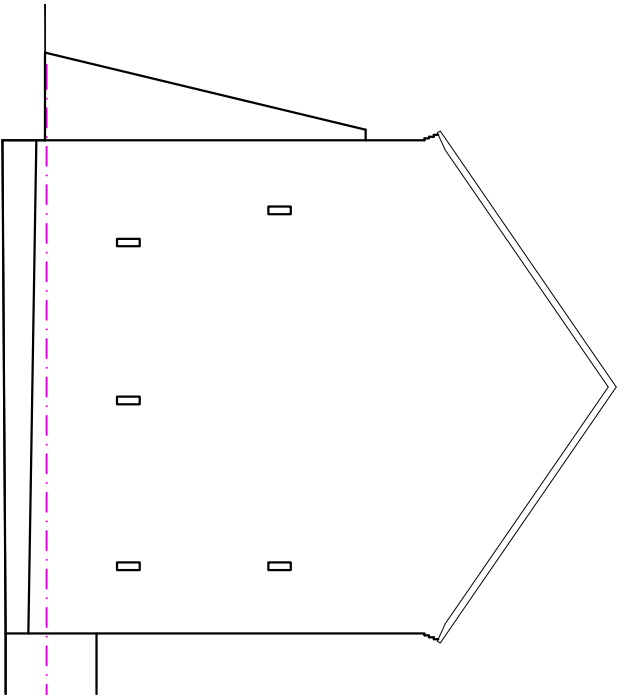


Side Elevation 1:100

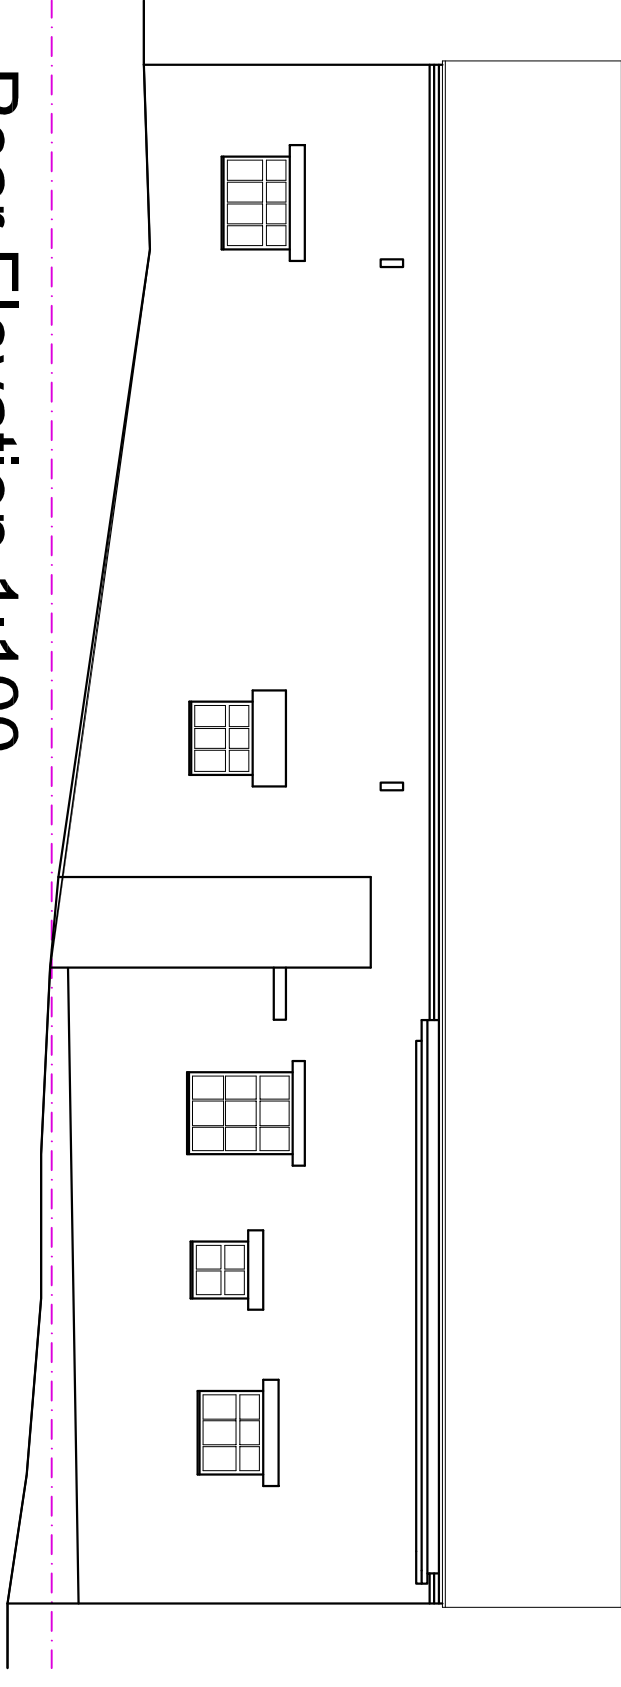


Rear Elevation 1:100

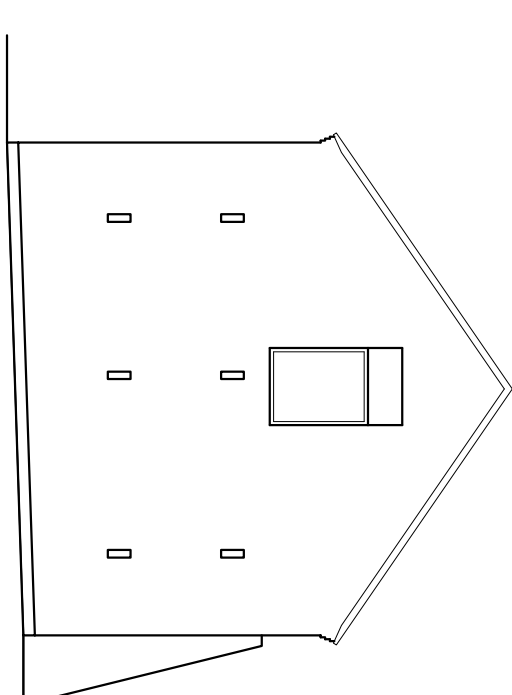


Side Elevation 1:100

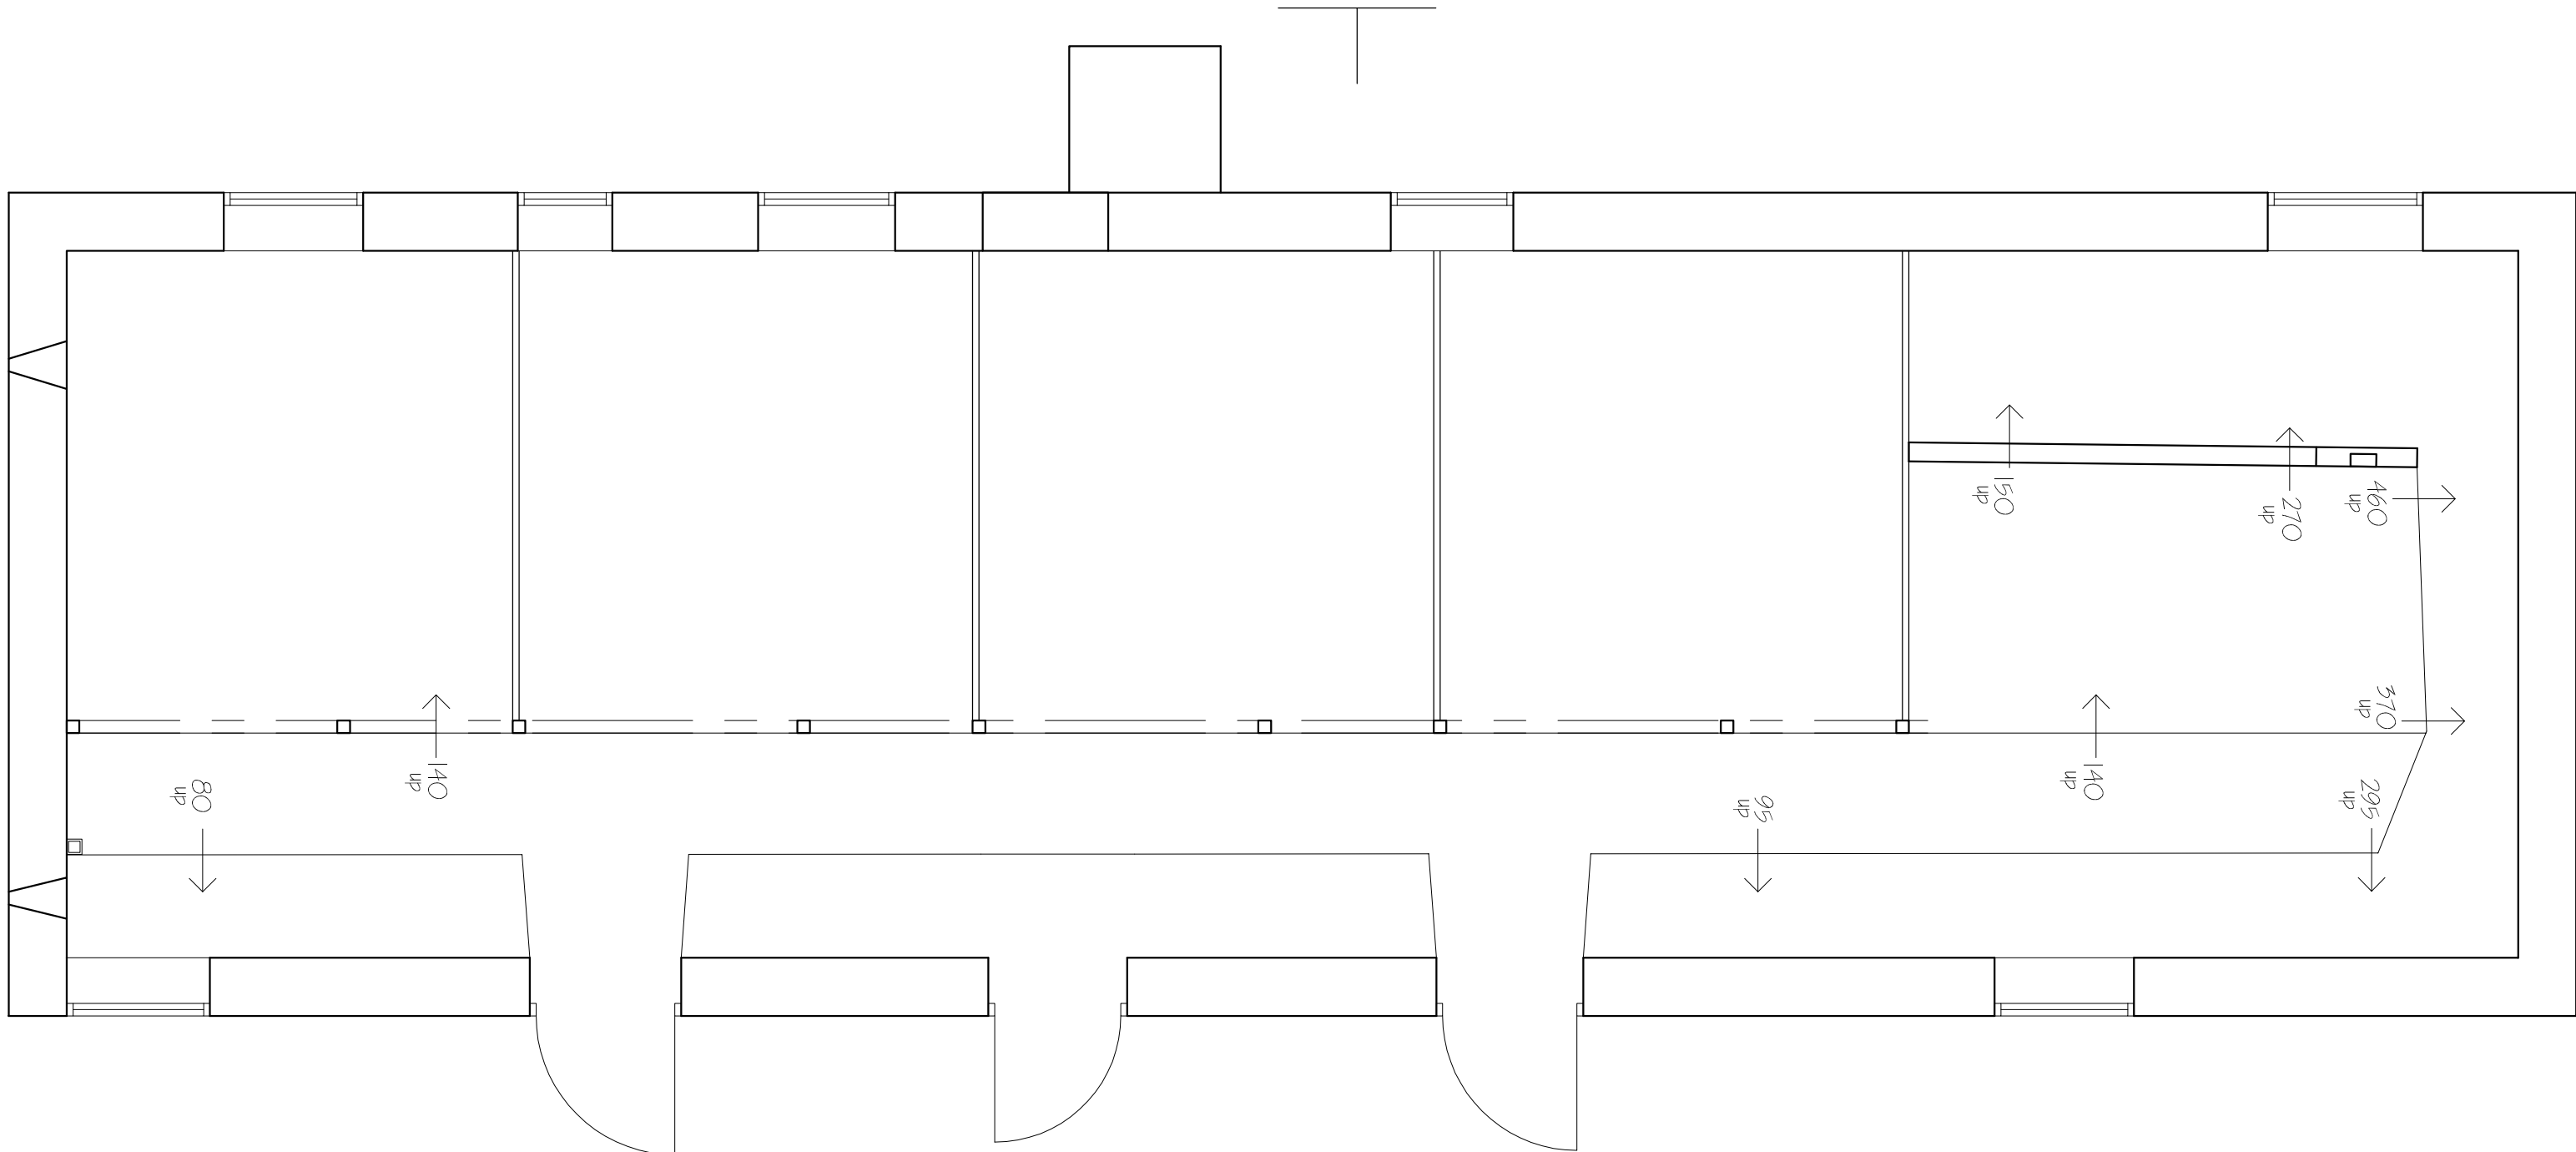

Ground Floor Plan 1:50

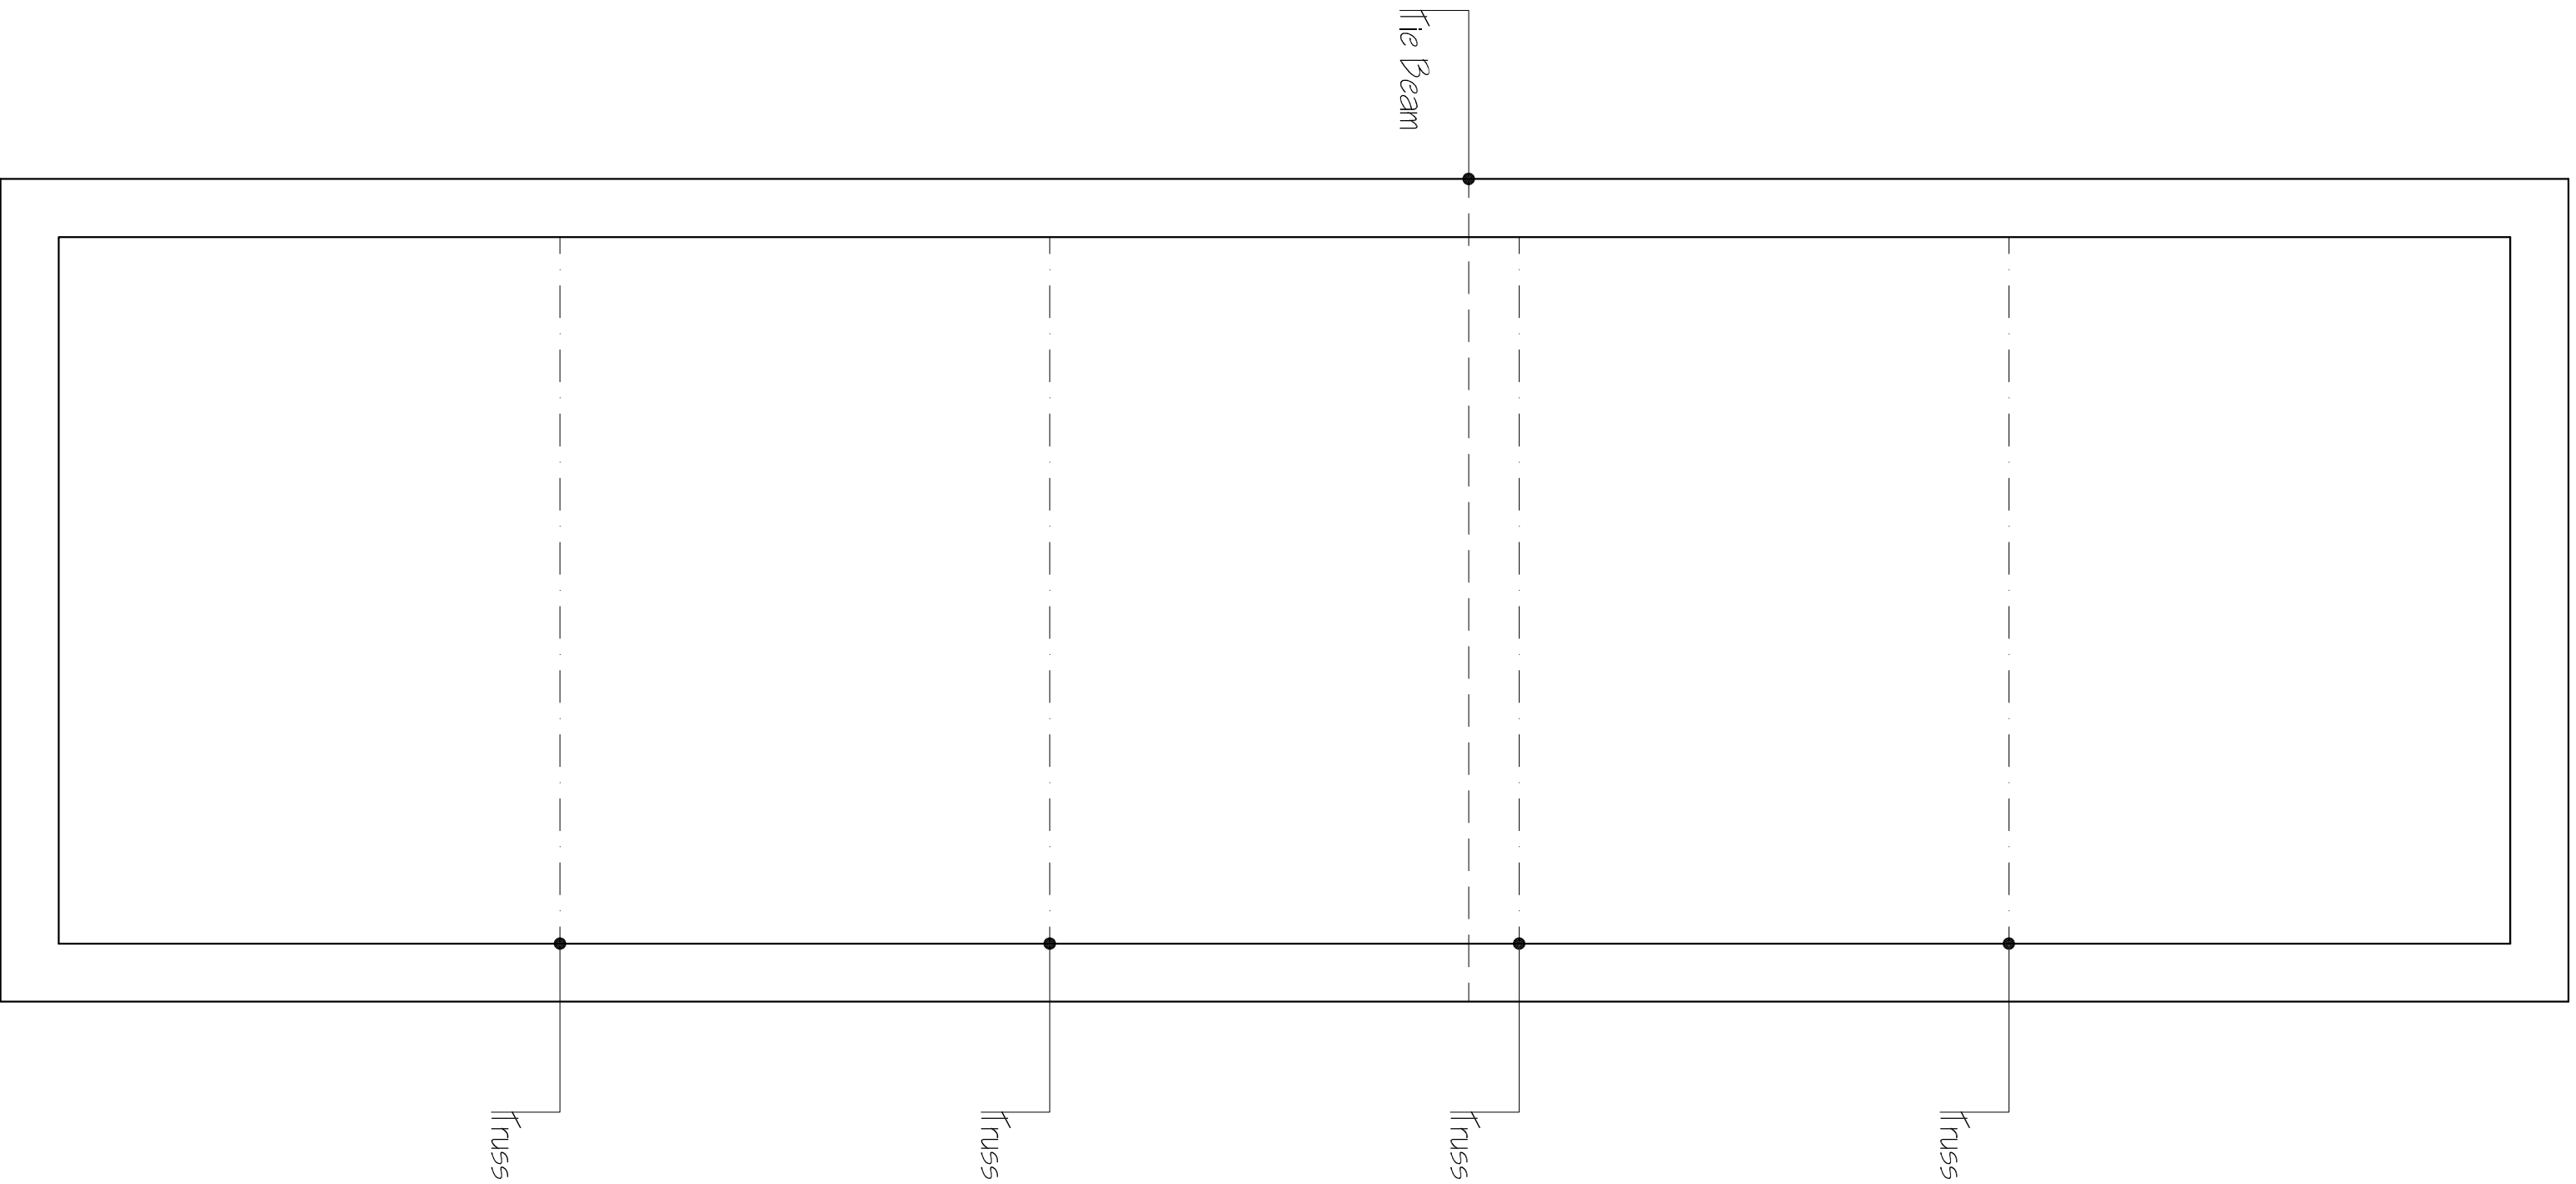

First Floor Plan 1:50

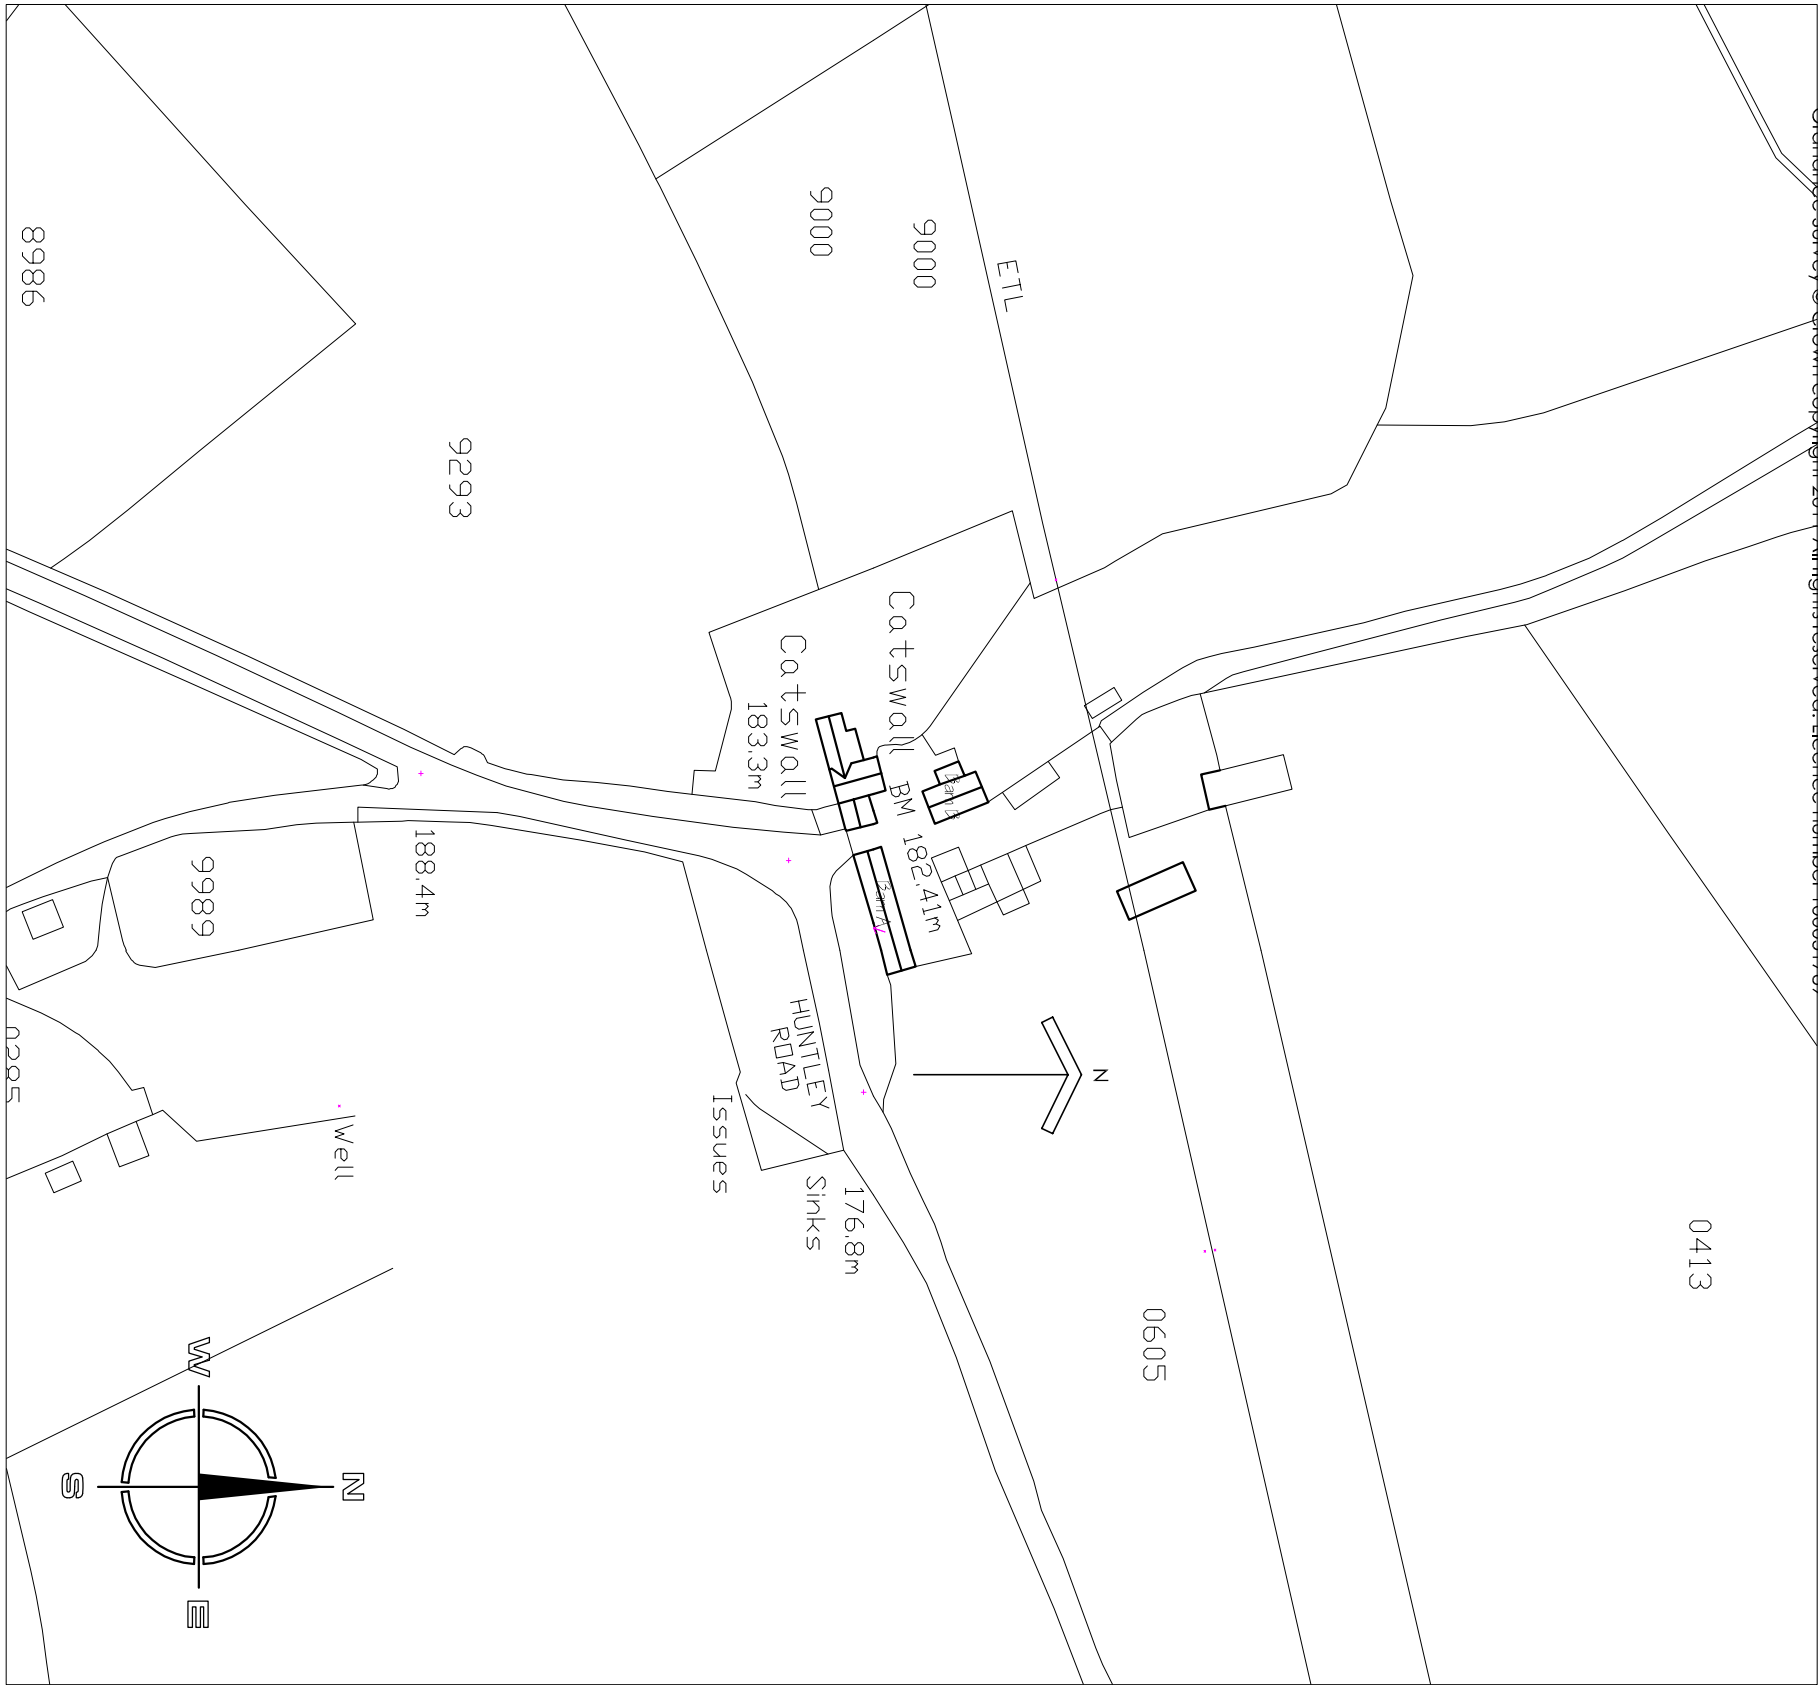

Site Location Plan 1:1250